



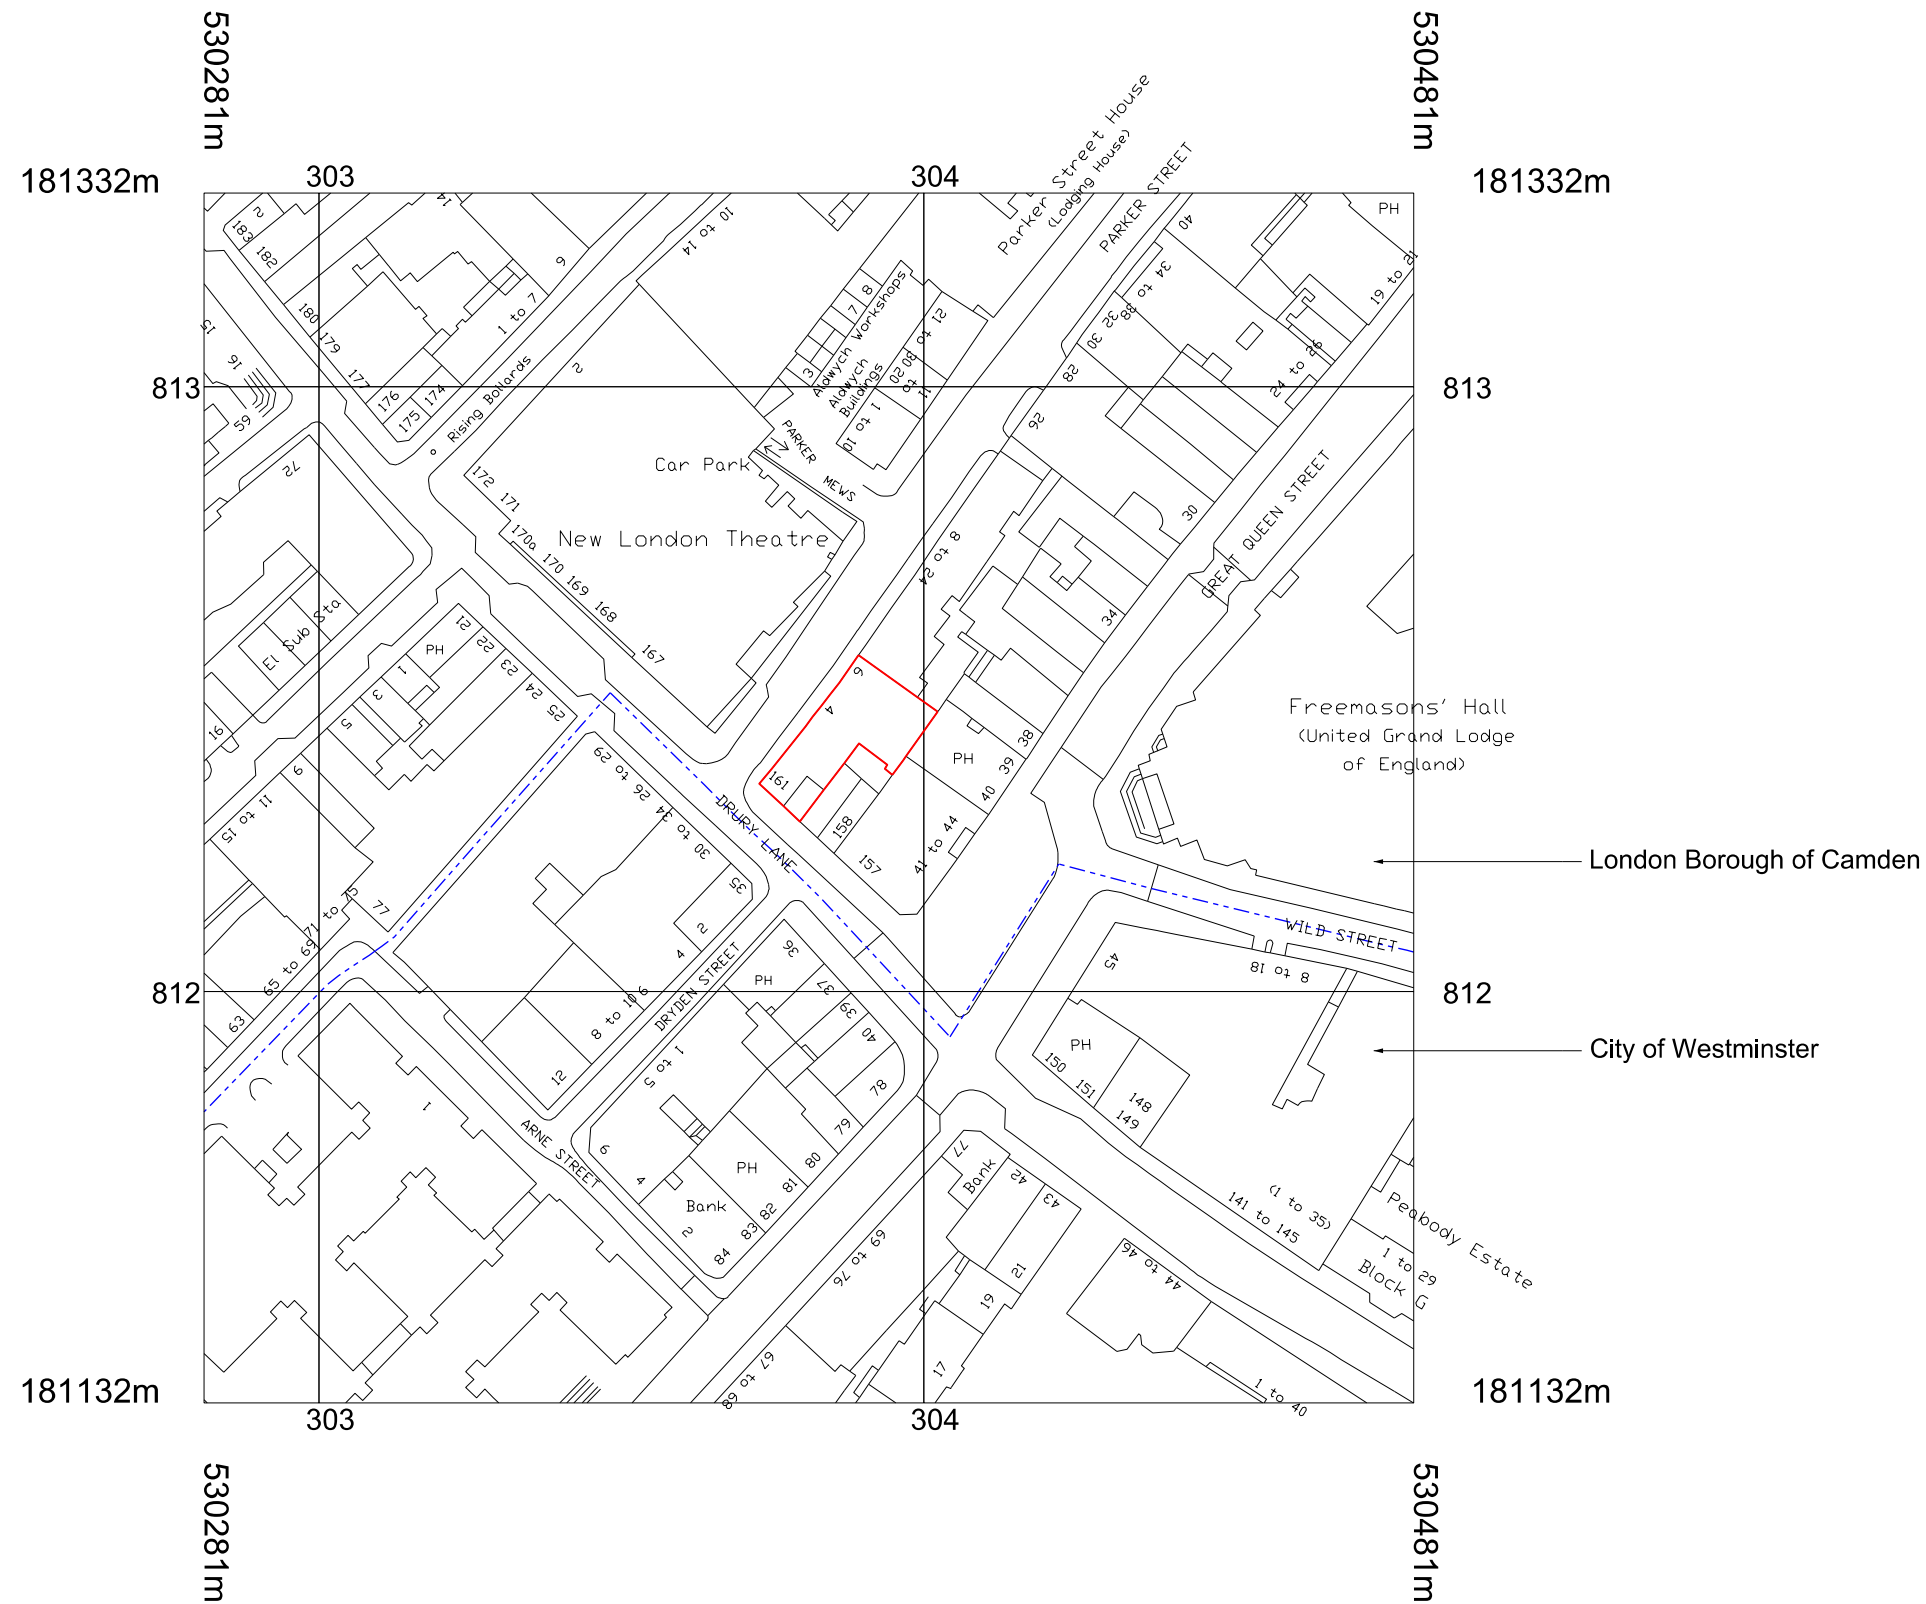

Site Boundary
Borough Boundary

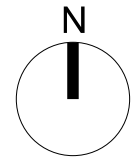

Scale 1:1250
Metres
0 20 40

Revisions

Client
Eli Investments
Project
160-161 Drury Lane
Drawing Title
Site Location Plan

Drawing Number
1468_(00)001
Scale
1:1250 @ A3
Status
Planning
Drawn by
JT
Date
DD/MM/YY

Do not scale. All dimensions to be confirmed on site. Information contained in this drawing is the sole copyright of Ian Chalk Architects and is not to be reproduced without permission.

ica
70 Cowcross Street
London
EC1M 6EJ
0203 7807355
ianchalkarchitects.com