



DESIGN SQUARED LTD  
ARCHITECTURAL CONSULTANTS

[www.designsquaredltd.co.uk](http://www.designsquaredltd.co.uk)

International House  
6 Canterbury Crescent  
London  
SW9 7QE

E: [info@design-2.co.uk](mailto:info@design-2.co.uk)  
T: 0207 739 7287

NOTES

Do not scale from drawings  
-

|   |   |   |
|---|---|---|
| - | - | - |
| - | - | - |
| - | - | - |
| - | - | - |

| REV | DATE | DESCRIPTION |
|-----|------|-------------|
|-----|------|-------------|

STATUS

Planning

CLIENT

Salah Bouremmane

PROJECT

762 - 79-81 Heath Street

DRAWING DESCRIPTION

Exsting Plan

LOCAL AUTHORITY

Camden Council

DRAWN BY

LM

CHECKED BY

CM

SCALE

1:100

SHEET SIZE

A3

DATE

06-02-2019


REVISION

-

DRAWING NO.

762 - MS - 101

SCALE BAR

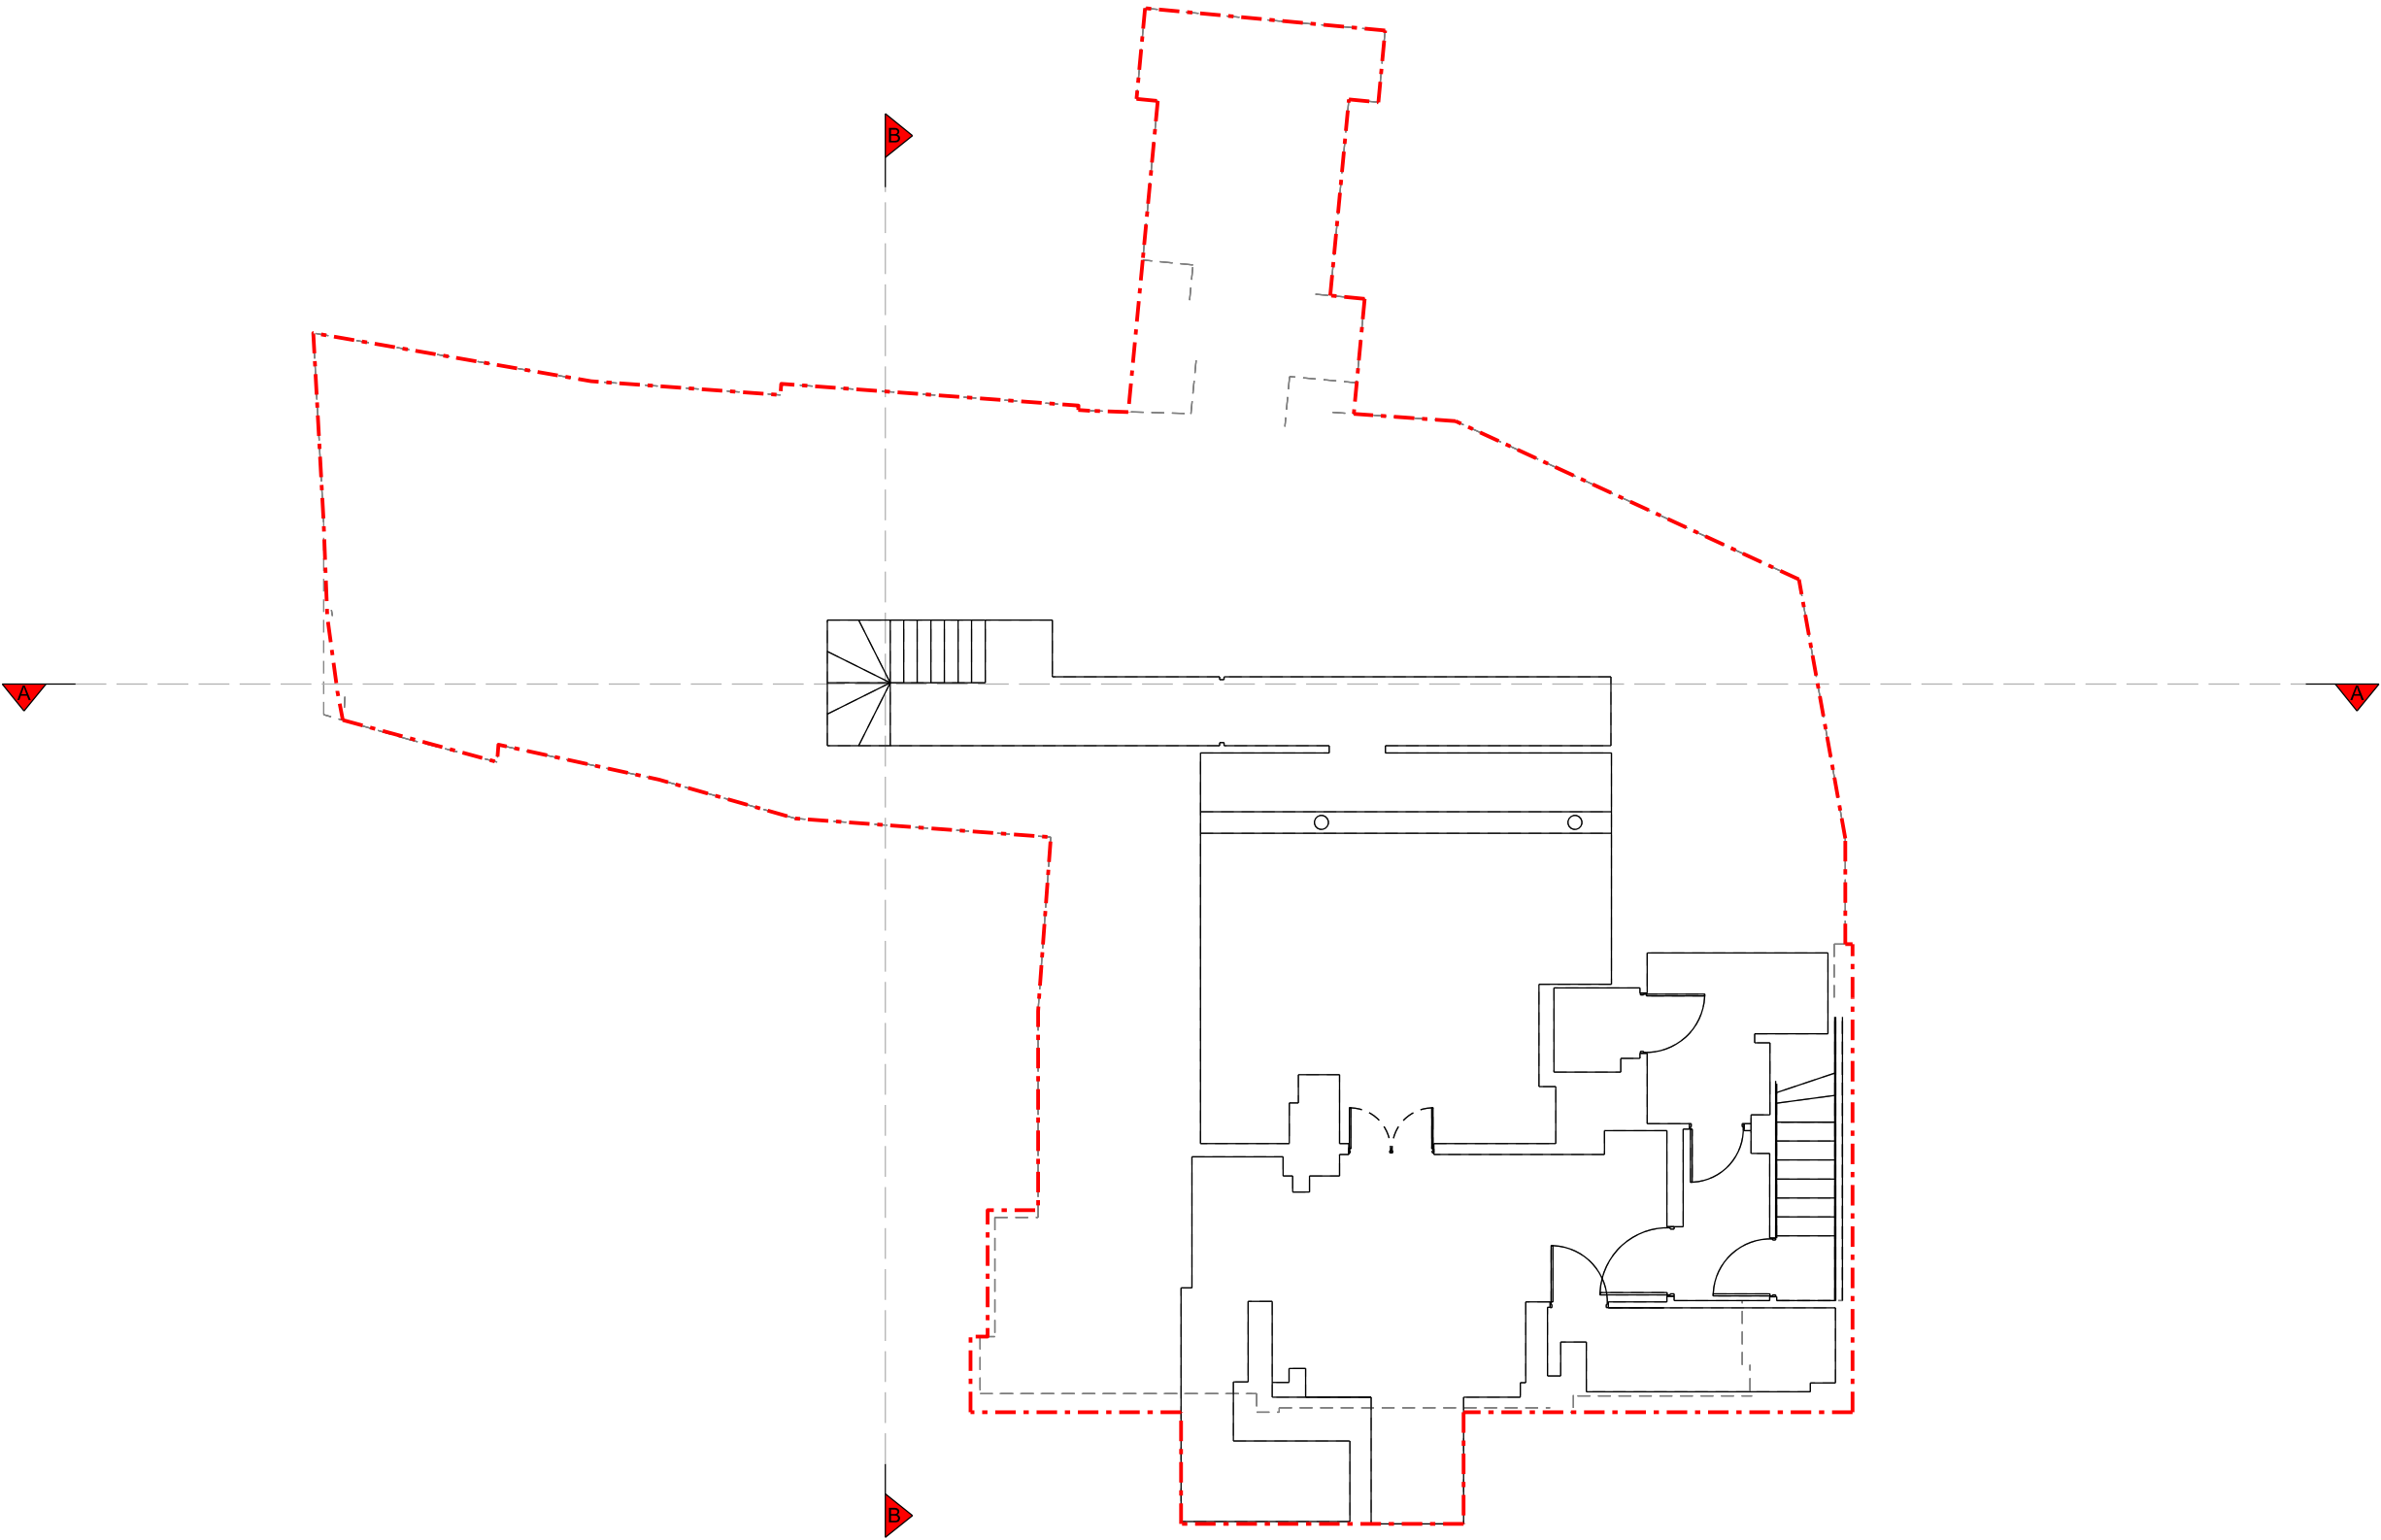

Existing Basement Floor Plan

|   |            |                 |
|---|------------|-----------------|
|   |            |                 |
|   |            |                 |
| A | 15-04-2019 | Water tank room |

| REV | DATE | DESCRIPTION |
|-----|------|-------------|
|-----|------|-------------|

STATUS

**Planning**

CLIENT

**Salah Bouremmane**

PROJECT

**762 - 79-81 Heath Street**

DRAWING DESCRIPTION

**Exsting Plan**

LOCAL AUTHORITY

**Camden Council**

DRAWN BY

**LM**

CHECKED BY

**CM**

SCALE

**1:100**

SHEET SIZE

**A3**

DATE

**15-04-2019**


REVISION

**A**

DRAWING NO.

**762 - MS - 102**

SCALE BAR

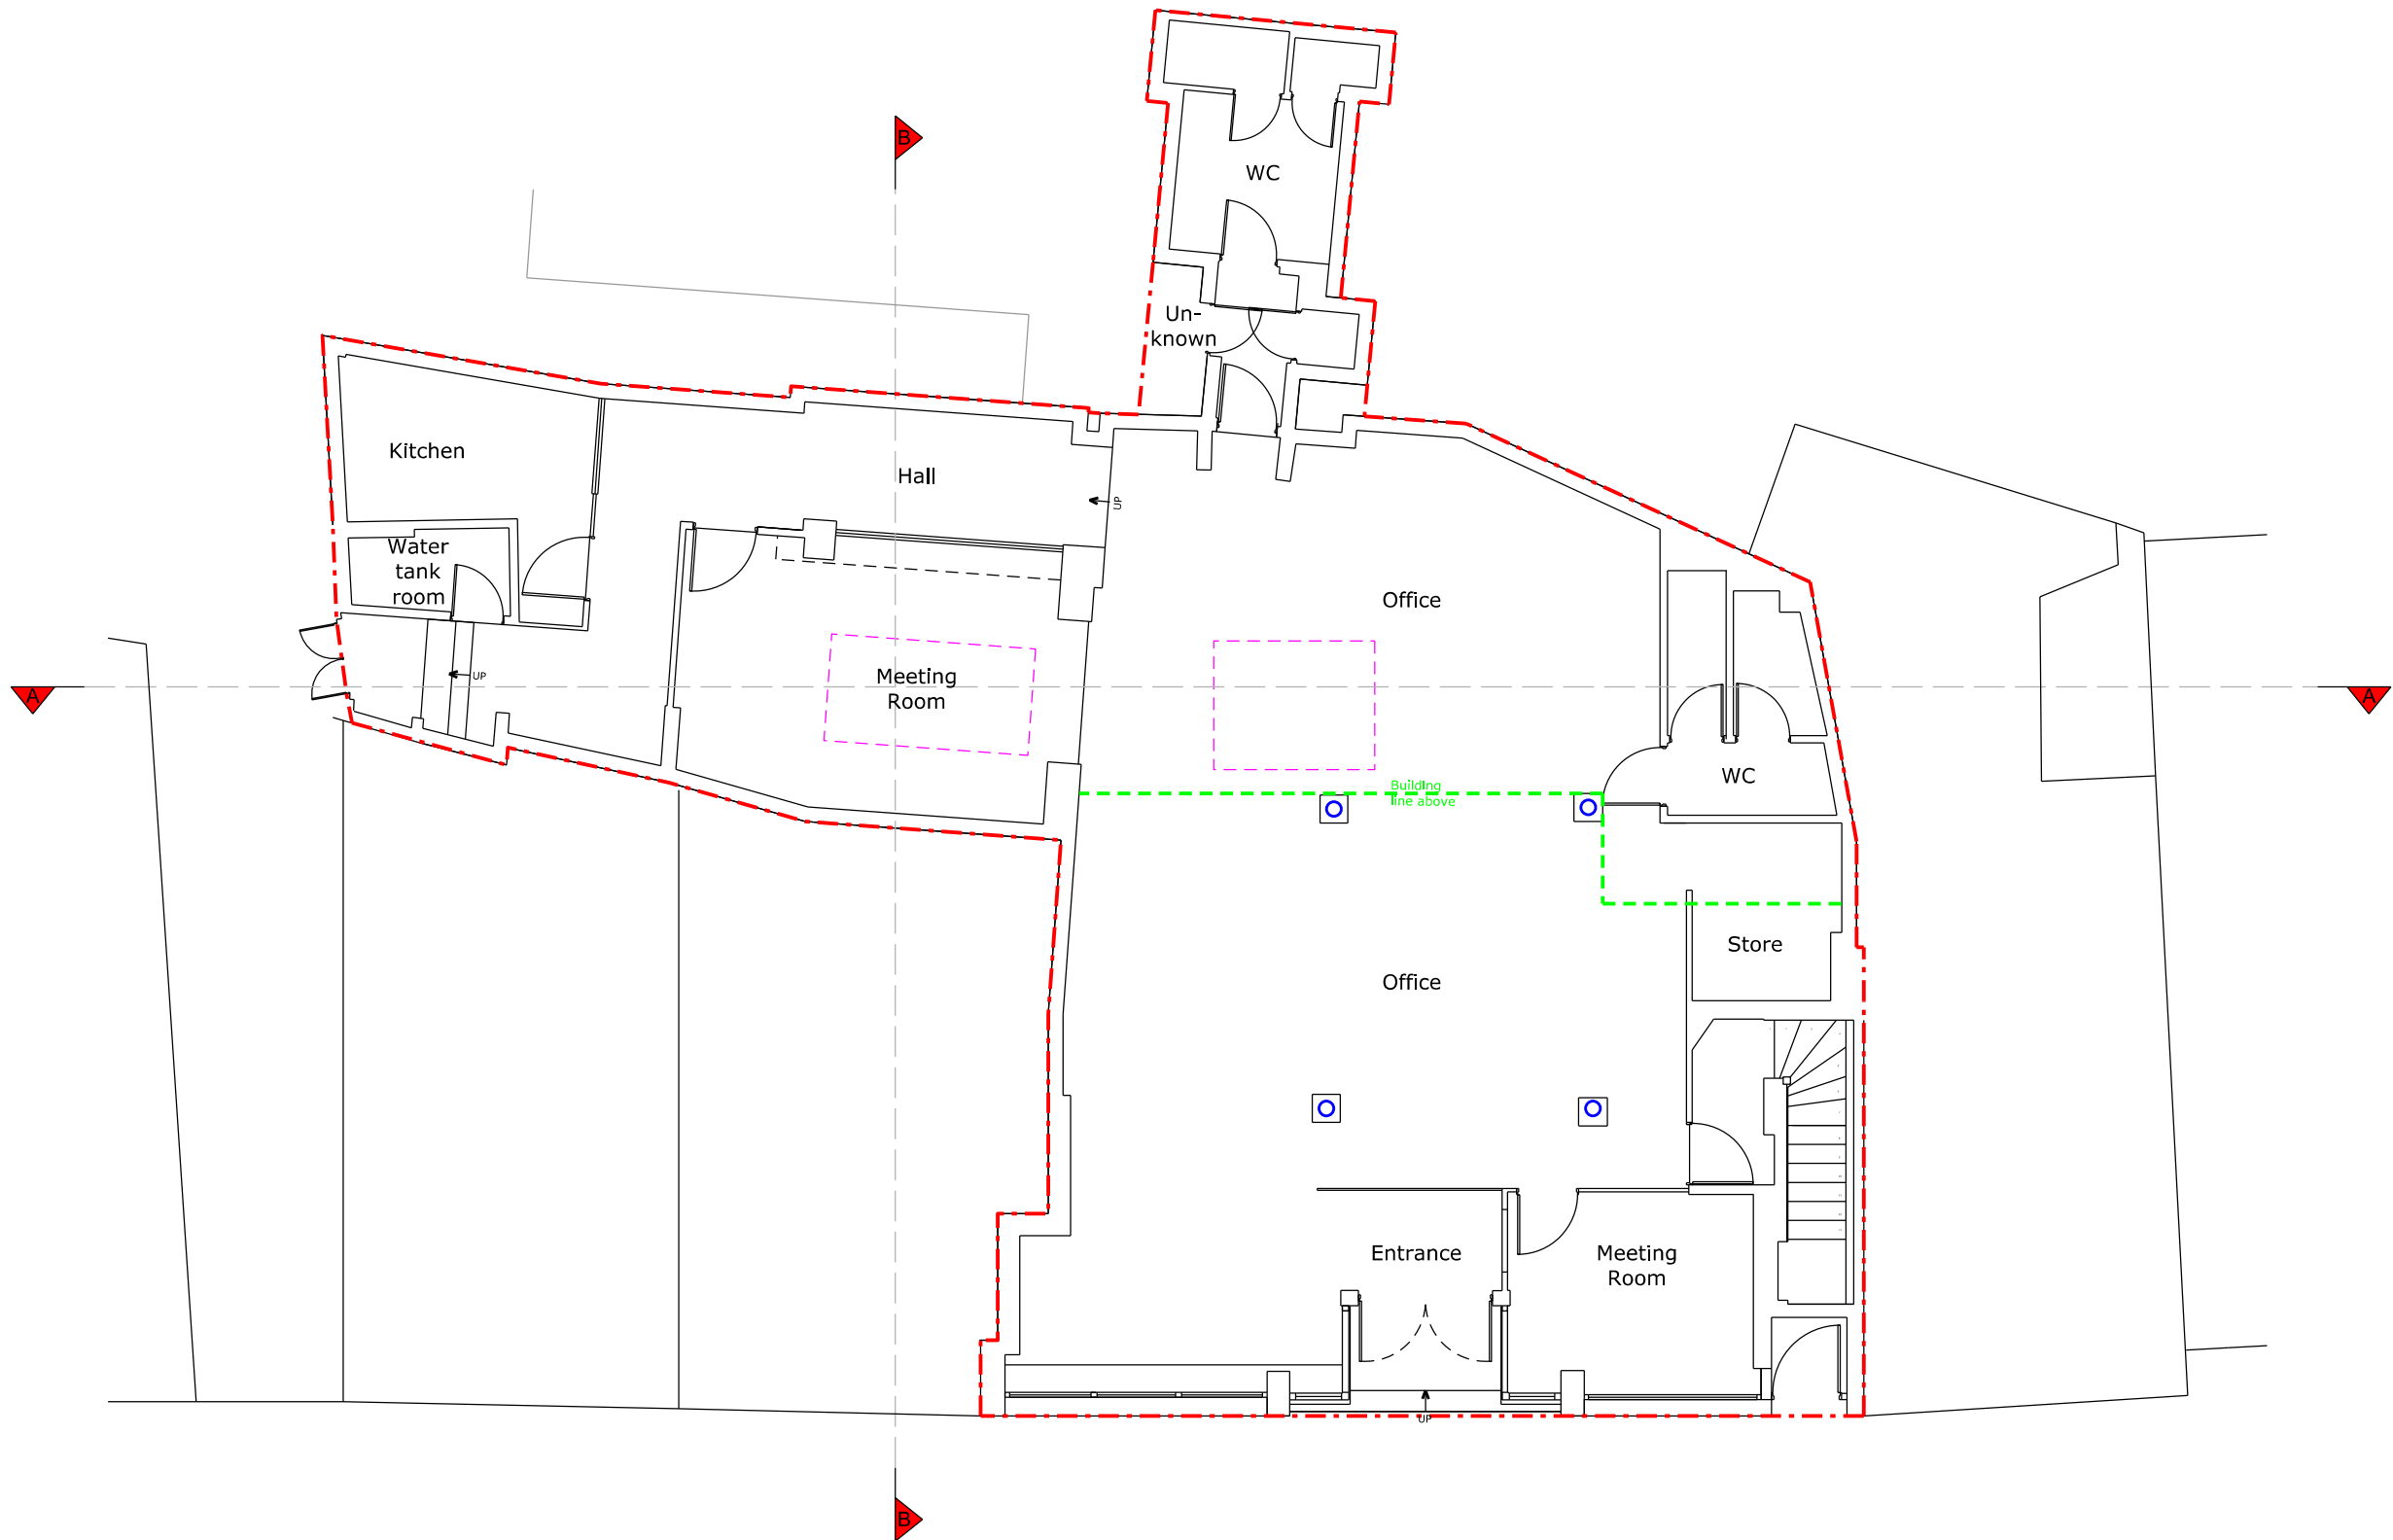

Existing Ground Floor Plan



DESIGN SQUARED LTD  
ARCHITECTURAL CONSULTANTS

[www.designsquaredltd.co.uk](http://www.designsquaredltd.co.uk)

International House  
6 Canterbury Crescent  
London  
SW9 7QE  
  
E: [info@design-2.co.uk](mailto:info@design-2.co.uk)  
T: 0207 739 7287

NOTES  
**Do not scale from drawings**  
-

|   |            |                   |
|---|------------|-------------------|
| - | -          | -                 |
| - | -          | -                 |
| A | 15-04-2019 | Existing A.C unit |

| REV | DATE | DESCRIPTION |
|-----|------|-------------|
|-----|------|-------------|

STATUS  
**Planning**

CLIENT  
**Salah Bouremmane**

PROJECT  
**762 - 79-81 Heath Street**

DRAWING DESCRIPTION  
**Existing Plan**

LOCAL AUTHORITY  
**Camden Council**


|           |            |
|-----------|------------|
| DRAWN BY  | CHECKED BY |
| <b>LM</b> | <b>CM</b>  |

|              |            |
|--------------|------------|
| SCALE        | SHEET SIZE |
| <b>1:100</b> | <b>A3</b>  |

|                   |          |
|-------------------|----------|
| DATE              | REVISION |
| <b>15-04-2019</b> | <b>A</b> |

DRAWING NO.  
**762 - MS - 103**

SCALE BAR

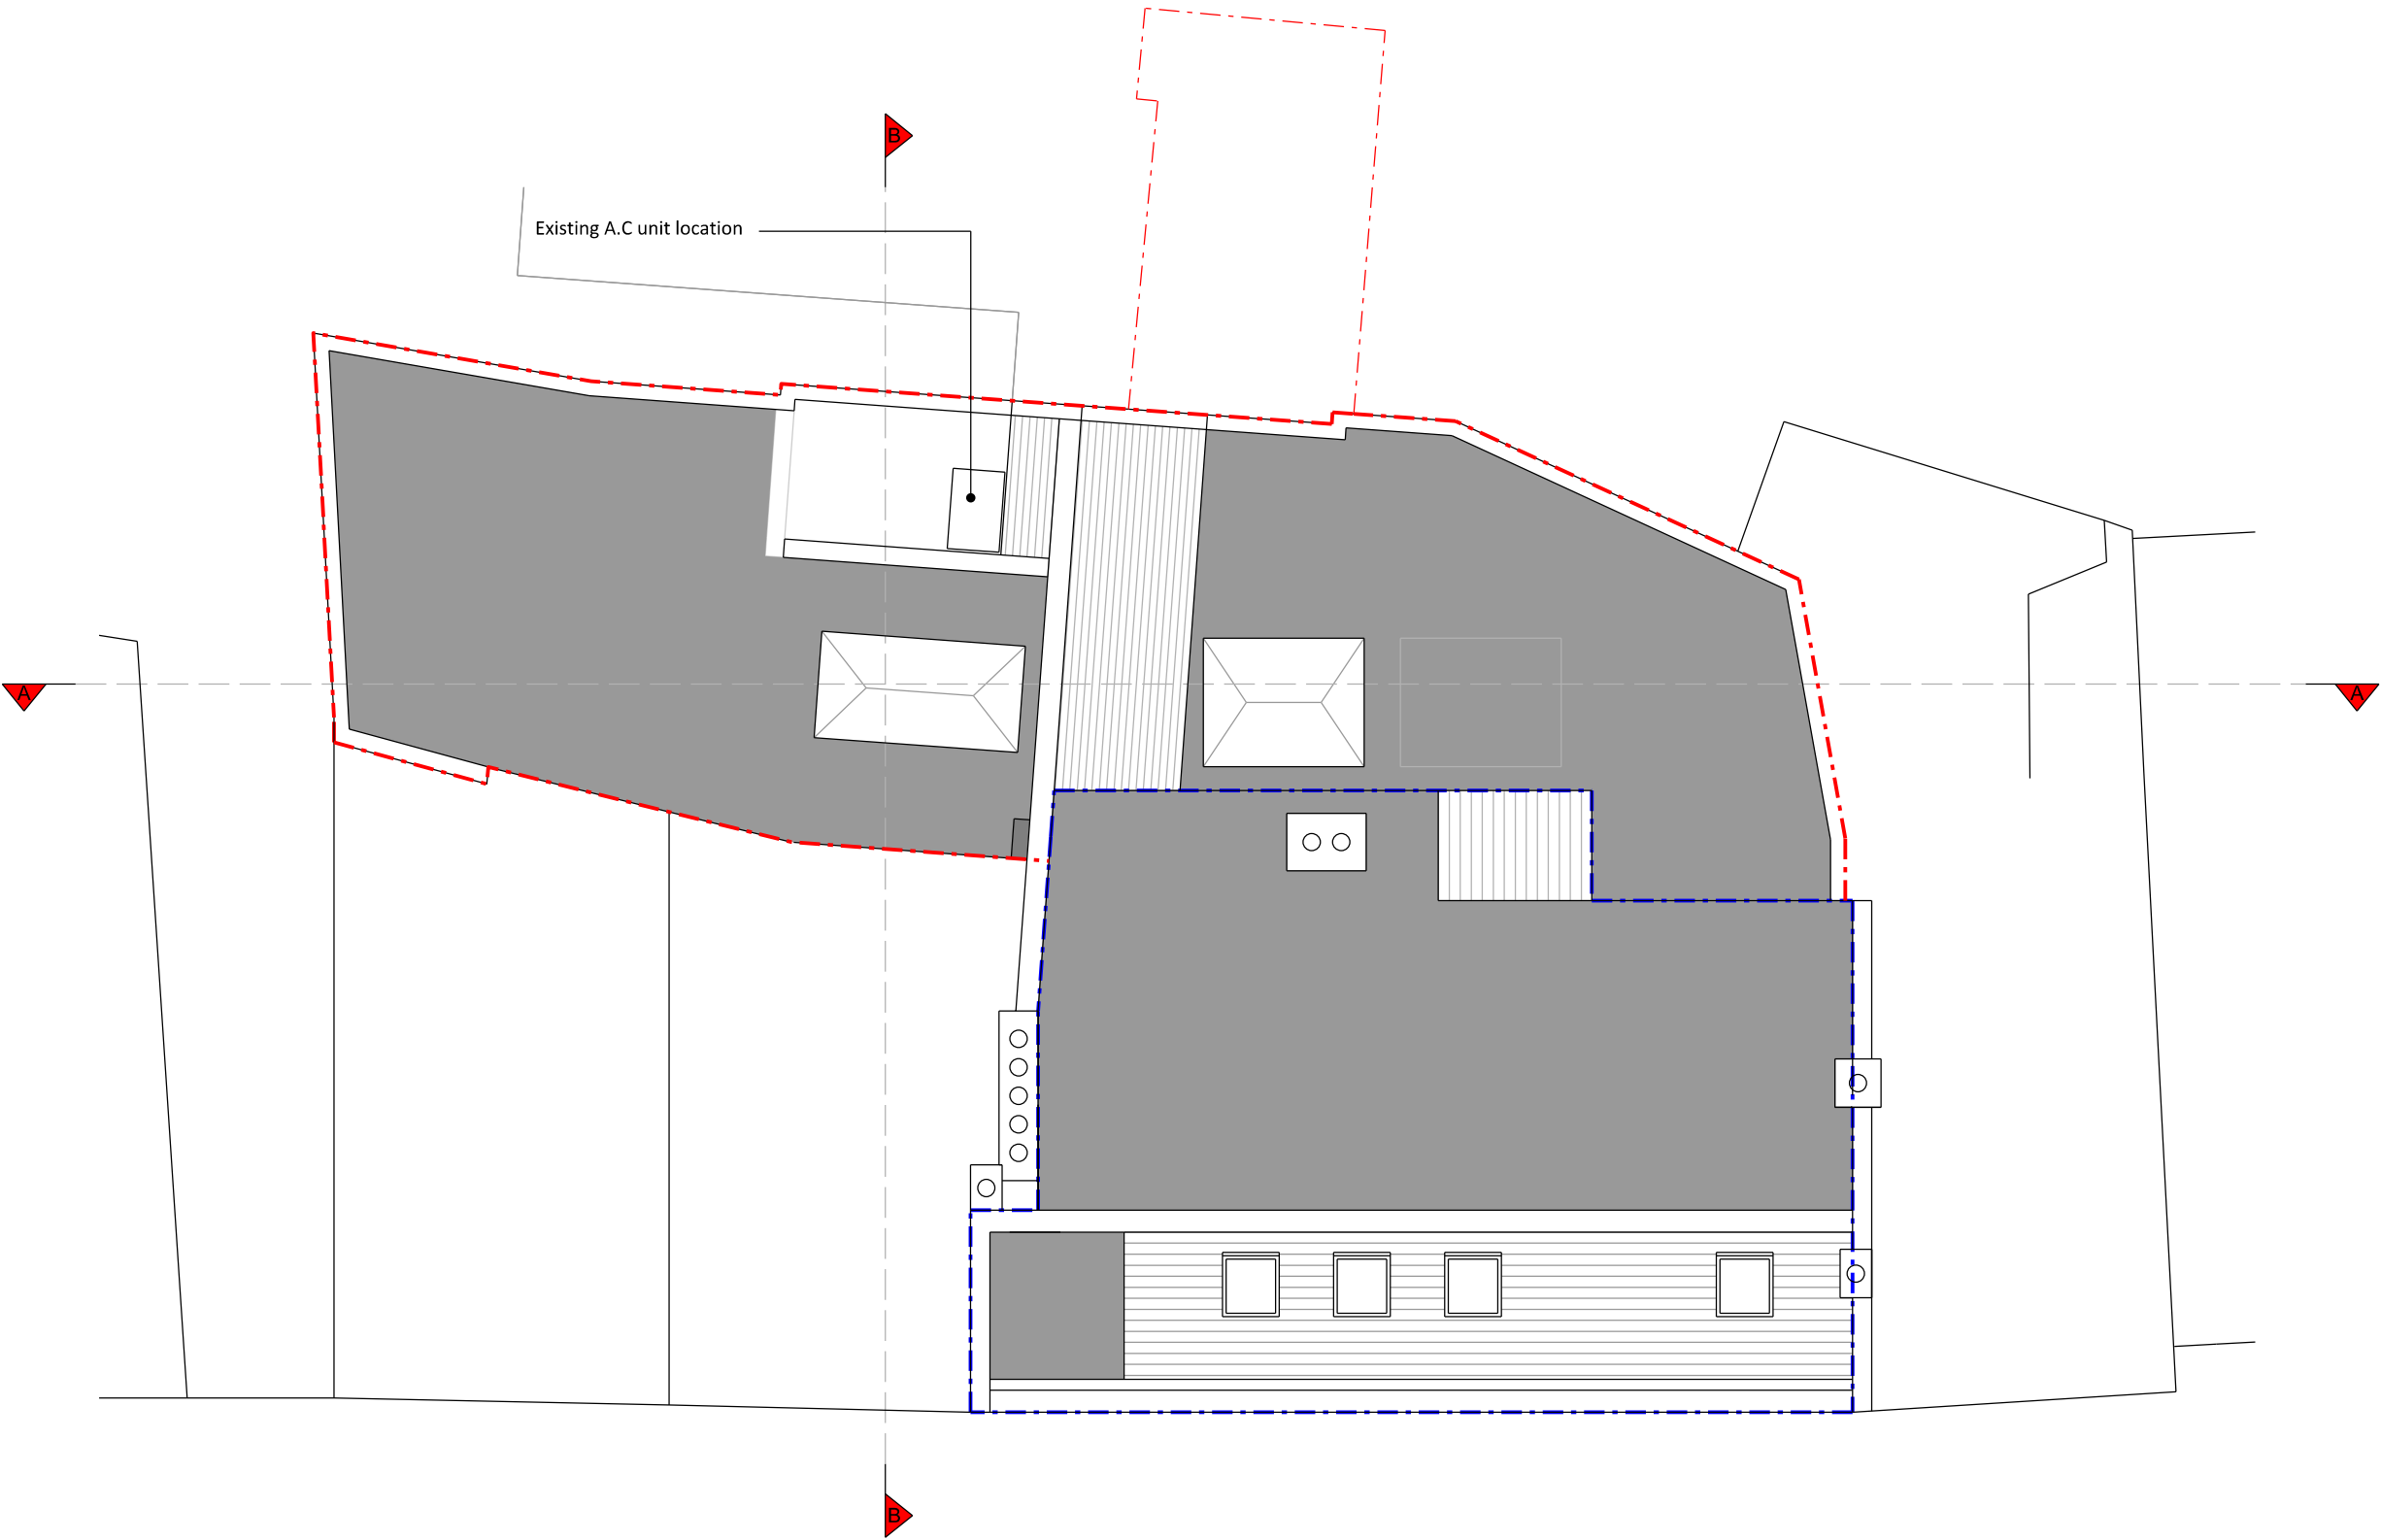

Existing Roof Plan



DESIGN SQUARED LTD  
ARCHITECTURAL CONSULTANTS

[www.designsquaredltd.co.uk](http://www.designsquaredltd.co.uk)

International House  
6 Canterbury Crescent  
London  
SW9 7QE

E: [info@design-2.co.uk](mailto:info@design-2.co.uk)  
T: 0207 739 7287

NOTES

Do not scale from drawings  
-

.-.-  
.-.-  
.-.-  
.-.-

| REV | DATE | DESCRIPTION |
|-----|------|-------------|
|-----|------|-------------|

STATUS

Planning

CLIENT

Salah Bouremmane

PROJECT

762 - 79-81 Heath Street

DRAWING DESCRIPTION

Existing Elevations

LOCAL AUTHORITY

Camden Council

DRAWN BY

LM

CHECKED BY

CM

SCALE

1:100

SHEET SIZE

A3

DATE

06-02-2019


REVISION

-

DRAWING NO.

762 - MS - 201


SCALE BAR

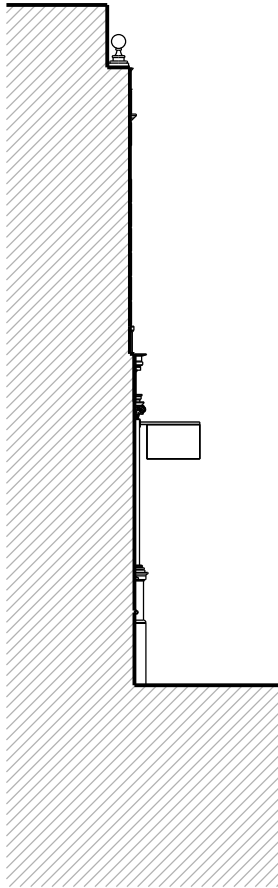

Existing Side Elevation



Existing Front Elevation

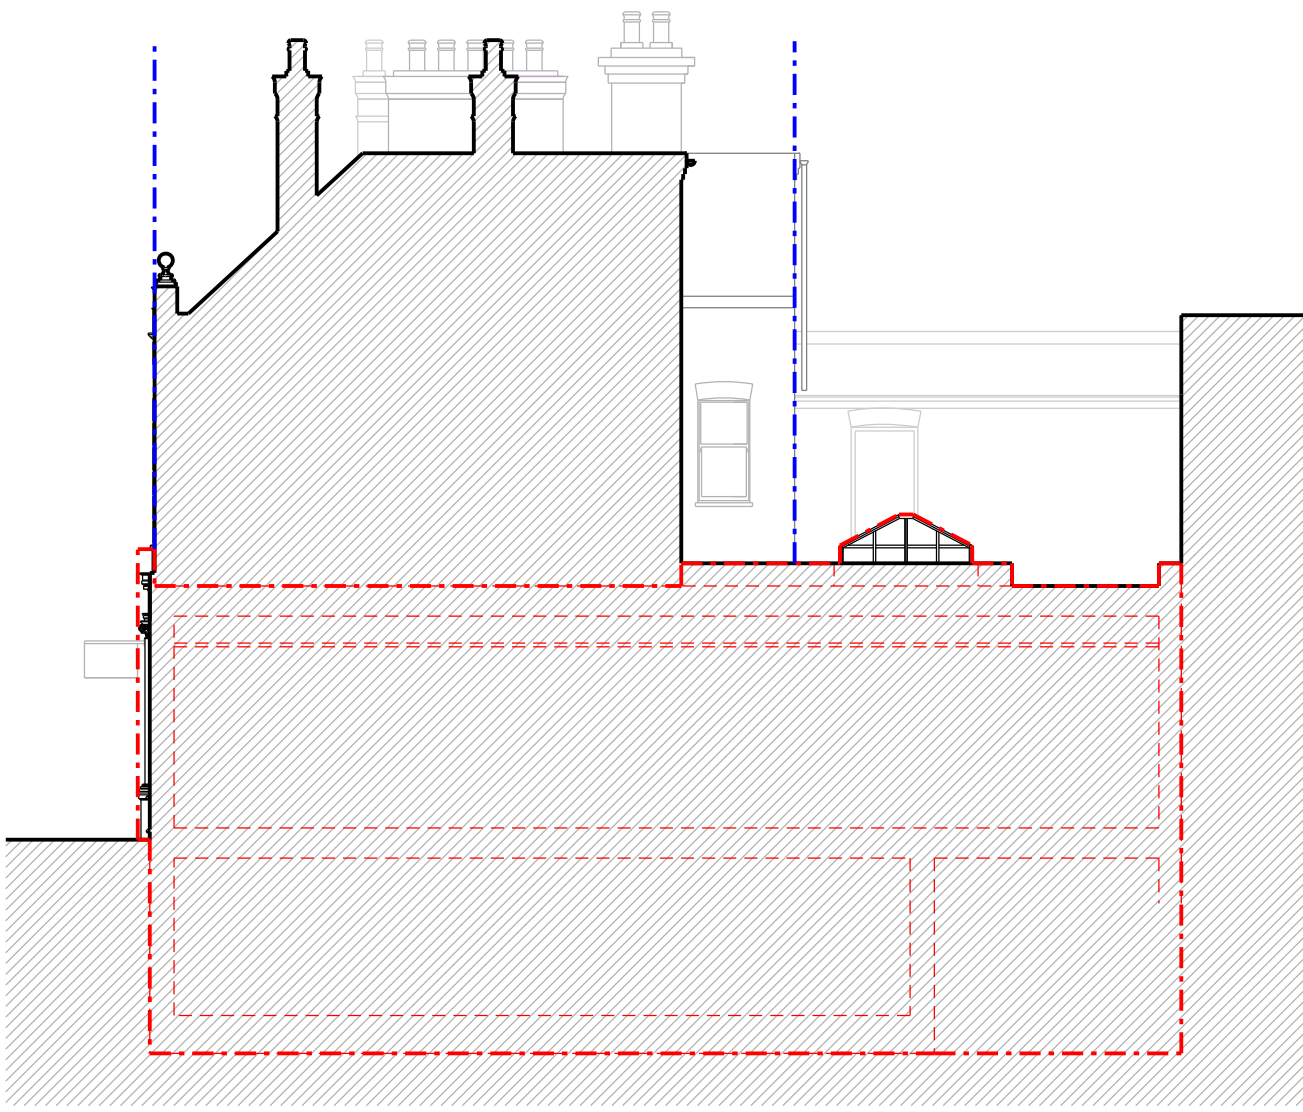

Existing Side Elevation



**DESIGN SQUARED LTD**  
ARCHITECTURAL CONSULTANTS

[www.designsquaredltd.co.uk](http://www.designsquaredltd.co.uk)

International House  
6 Canterbury Crescent  
London  
SW9 7QE

E: [info@design-2.co.uk](mailto:info@design-2.co.uk)  
T: 0207 739 7287

NOTES

**Do not scale from drawings**  
-

- - -  
- - -  
- - -  
- - -

| REV | DATE | DESCRIPTION |
|-----|------|-------------|
|-----|------|-------------|

STATUS

**Planning**

CLIENT

**Salah Bouremmane**

PROJECT

**762 - 79-81 Heath Street**

DRAWING DESCRIPTION

**Exsting Elevation**

LOCAL AUTHORITY

**Camden Council**

DRAWN BY

**LM**

CHECKED BY

**CM**

SCALE

**1:100**

SHEET SIZE

**A3**

DATE

**06-02-2019**

REVISION

**-**

DRAWING NO.

**762 - MS - 202**

SCALE BAR





Existing Sectional Elevation A-A

D<sup>2</sup>

DESIGN SQUARED LTD  
ARCHITECTURAL CONSULTANTS

[www.designsquaredltd.co.uk](http://www.designsquaredltd.co.uk)

International House  
6 Canterbury Crescent  
London  
SW9 7QE

E: [info@design-2.co.uk](mailto:info@design-2.co.uk)  
T: 0207 739 7287

#### NOTES

**Do not scale from drawings**  
-

:-  
:-  
:-  
:-  
:-

| REV | DATE | DESCRIPTION |
|-----|------|-------------|
|-----|------|-------------|

#### STATUS

**Planning**

#### CLIENT

**Salah Bouremmane**

#### PROJECT

**762 - 79-81 Heath Street**

#### DRAWING DESCRIPTION

**Exsting Sectional Elevation**

#### LOCAL AUTHORITY

**Camden Council**

#### DRAWN BY

**LM**

#### CHECKED BY

**CM**

#### SCALE

**1:100**

#### SHEET SIZE

**A3**

#### DATE

**06-02-2019**


#### REVISION


**-**

#### DRAWING NO.

**762 - MS - 301**

#### SCALE BAR

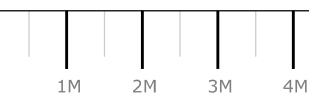

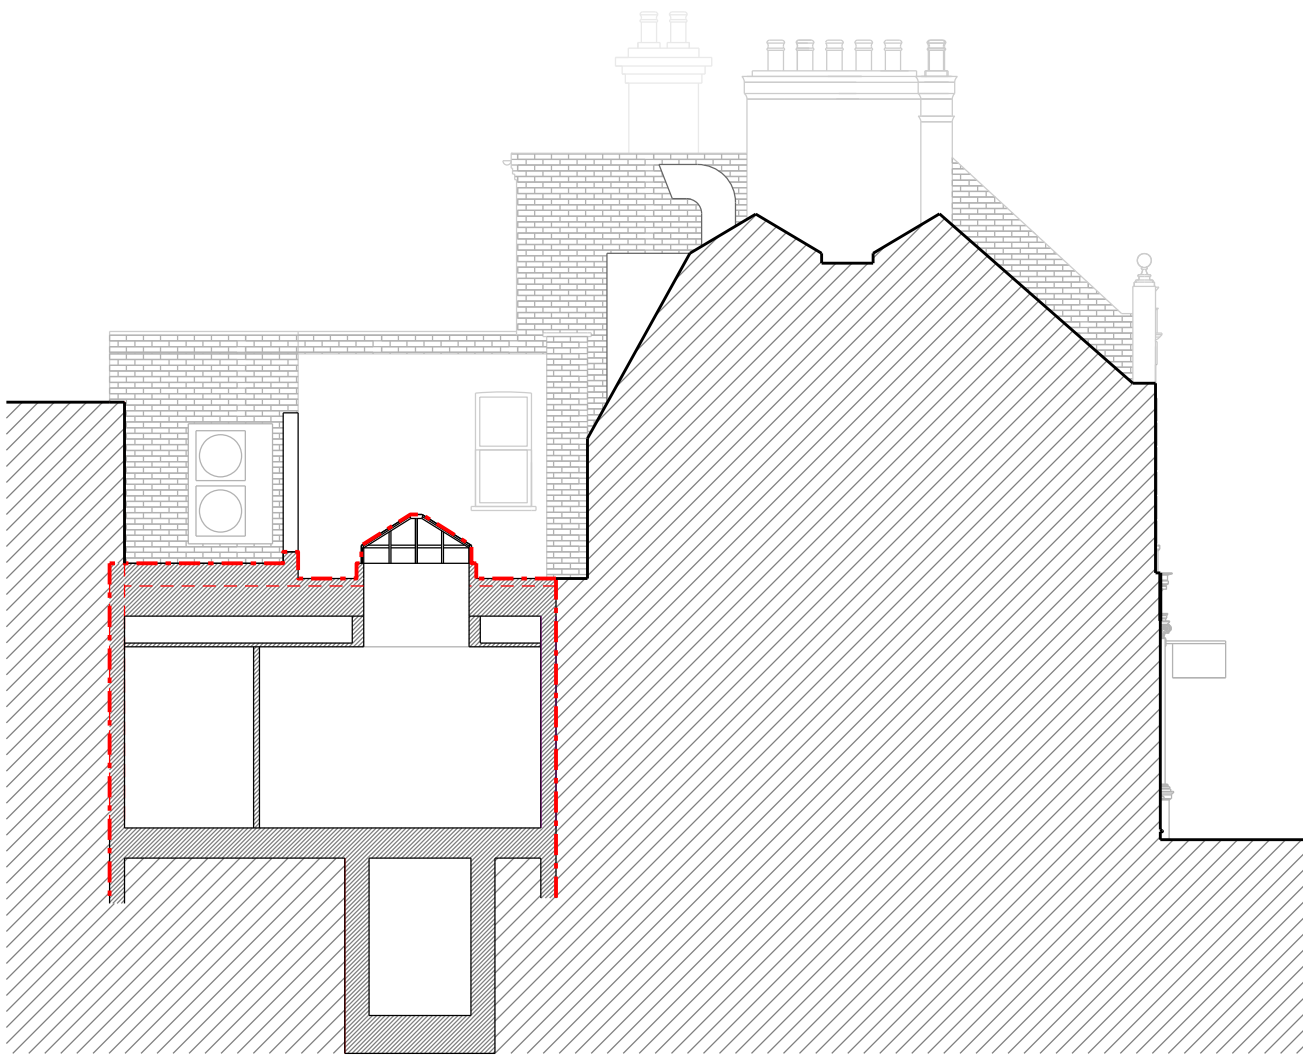

Existing Sectional Elevation B-B



DESIGN SQUARED LTD  
ARCHITECTURAL CONSULTANTS

[www.designsquaredltd.co.uk](http://www.designsquaredltd.co.uk)

International House  
6 Canterbury Crescent  
London  
SW9 7QE

E: [info@design-2.co.uk](mailto:info@design-2.co.uk)  
T: 0207 739 7287

NOTES

Do not scale from drawings  
-

|   |   |   |
|---|---|---|
| - | - | - |
| - | - | - |
| - | - | - |
| - | - | - |

| REV | DATE | DESCRIPTION |
|-----|------|-------------|
|-----|------|-------------|

STATUS

Planning

CLIENT

Salah Bouremmane

PROJECT

762 - 79-81 Heath Street

DRAWING DESCRIPTION

Exsting Sectional Elevation

LOCAL AUTHORITY

Camden Council

DRAWN BY

LM

CHECKED BY

CM

SCALE

1:100

SHEET SIZE

A3

DATE

06-02-2019

REVISION

-

DRAWING NO.

762 - MS - 302

SCALE BAR

