



DESIGN SQUARED LTD
ARCHITECTURAL CONSULTANTS

www.designsquaredltd.co.uk

International House
6 Canterbury Crescent
London
SW9 7QE

E: info@design-2.co.uk
T: 0207 739 7287

NOTES

Do not scale from drawings

--- Building above

REV	DATE	DESCRIPTION
A	15.04.2019	General amendments

REV DATE DESCRIPTION

STATUS

Planning

CLIENT

Salah Bouremmane

PROJECT

762 - 79-81 Heath Street

DRAWING DESCRIPTION

Proposed Plan

LOCAL AUTHORITY

Camden Council

DRAWN BY

LM

CHECKED BY

CM

SCALE

1:100

SHEET SIZE

A3

DATE

15-04-2019


REVISION

A

DRAWING NO.

762 - P - 101

SCALE BAR

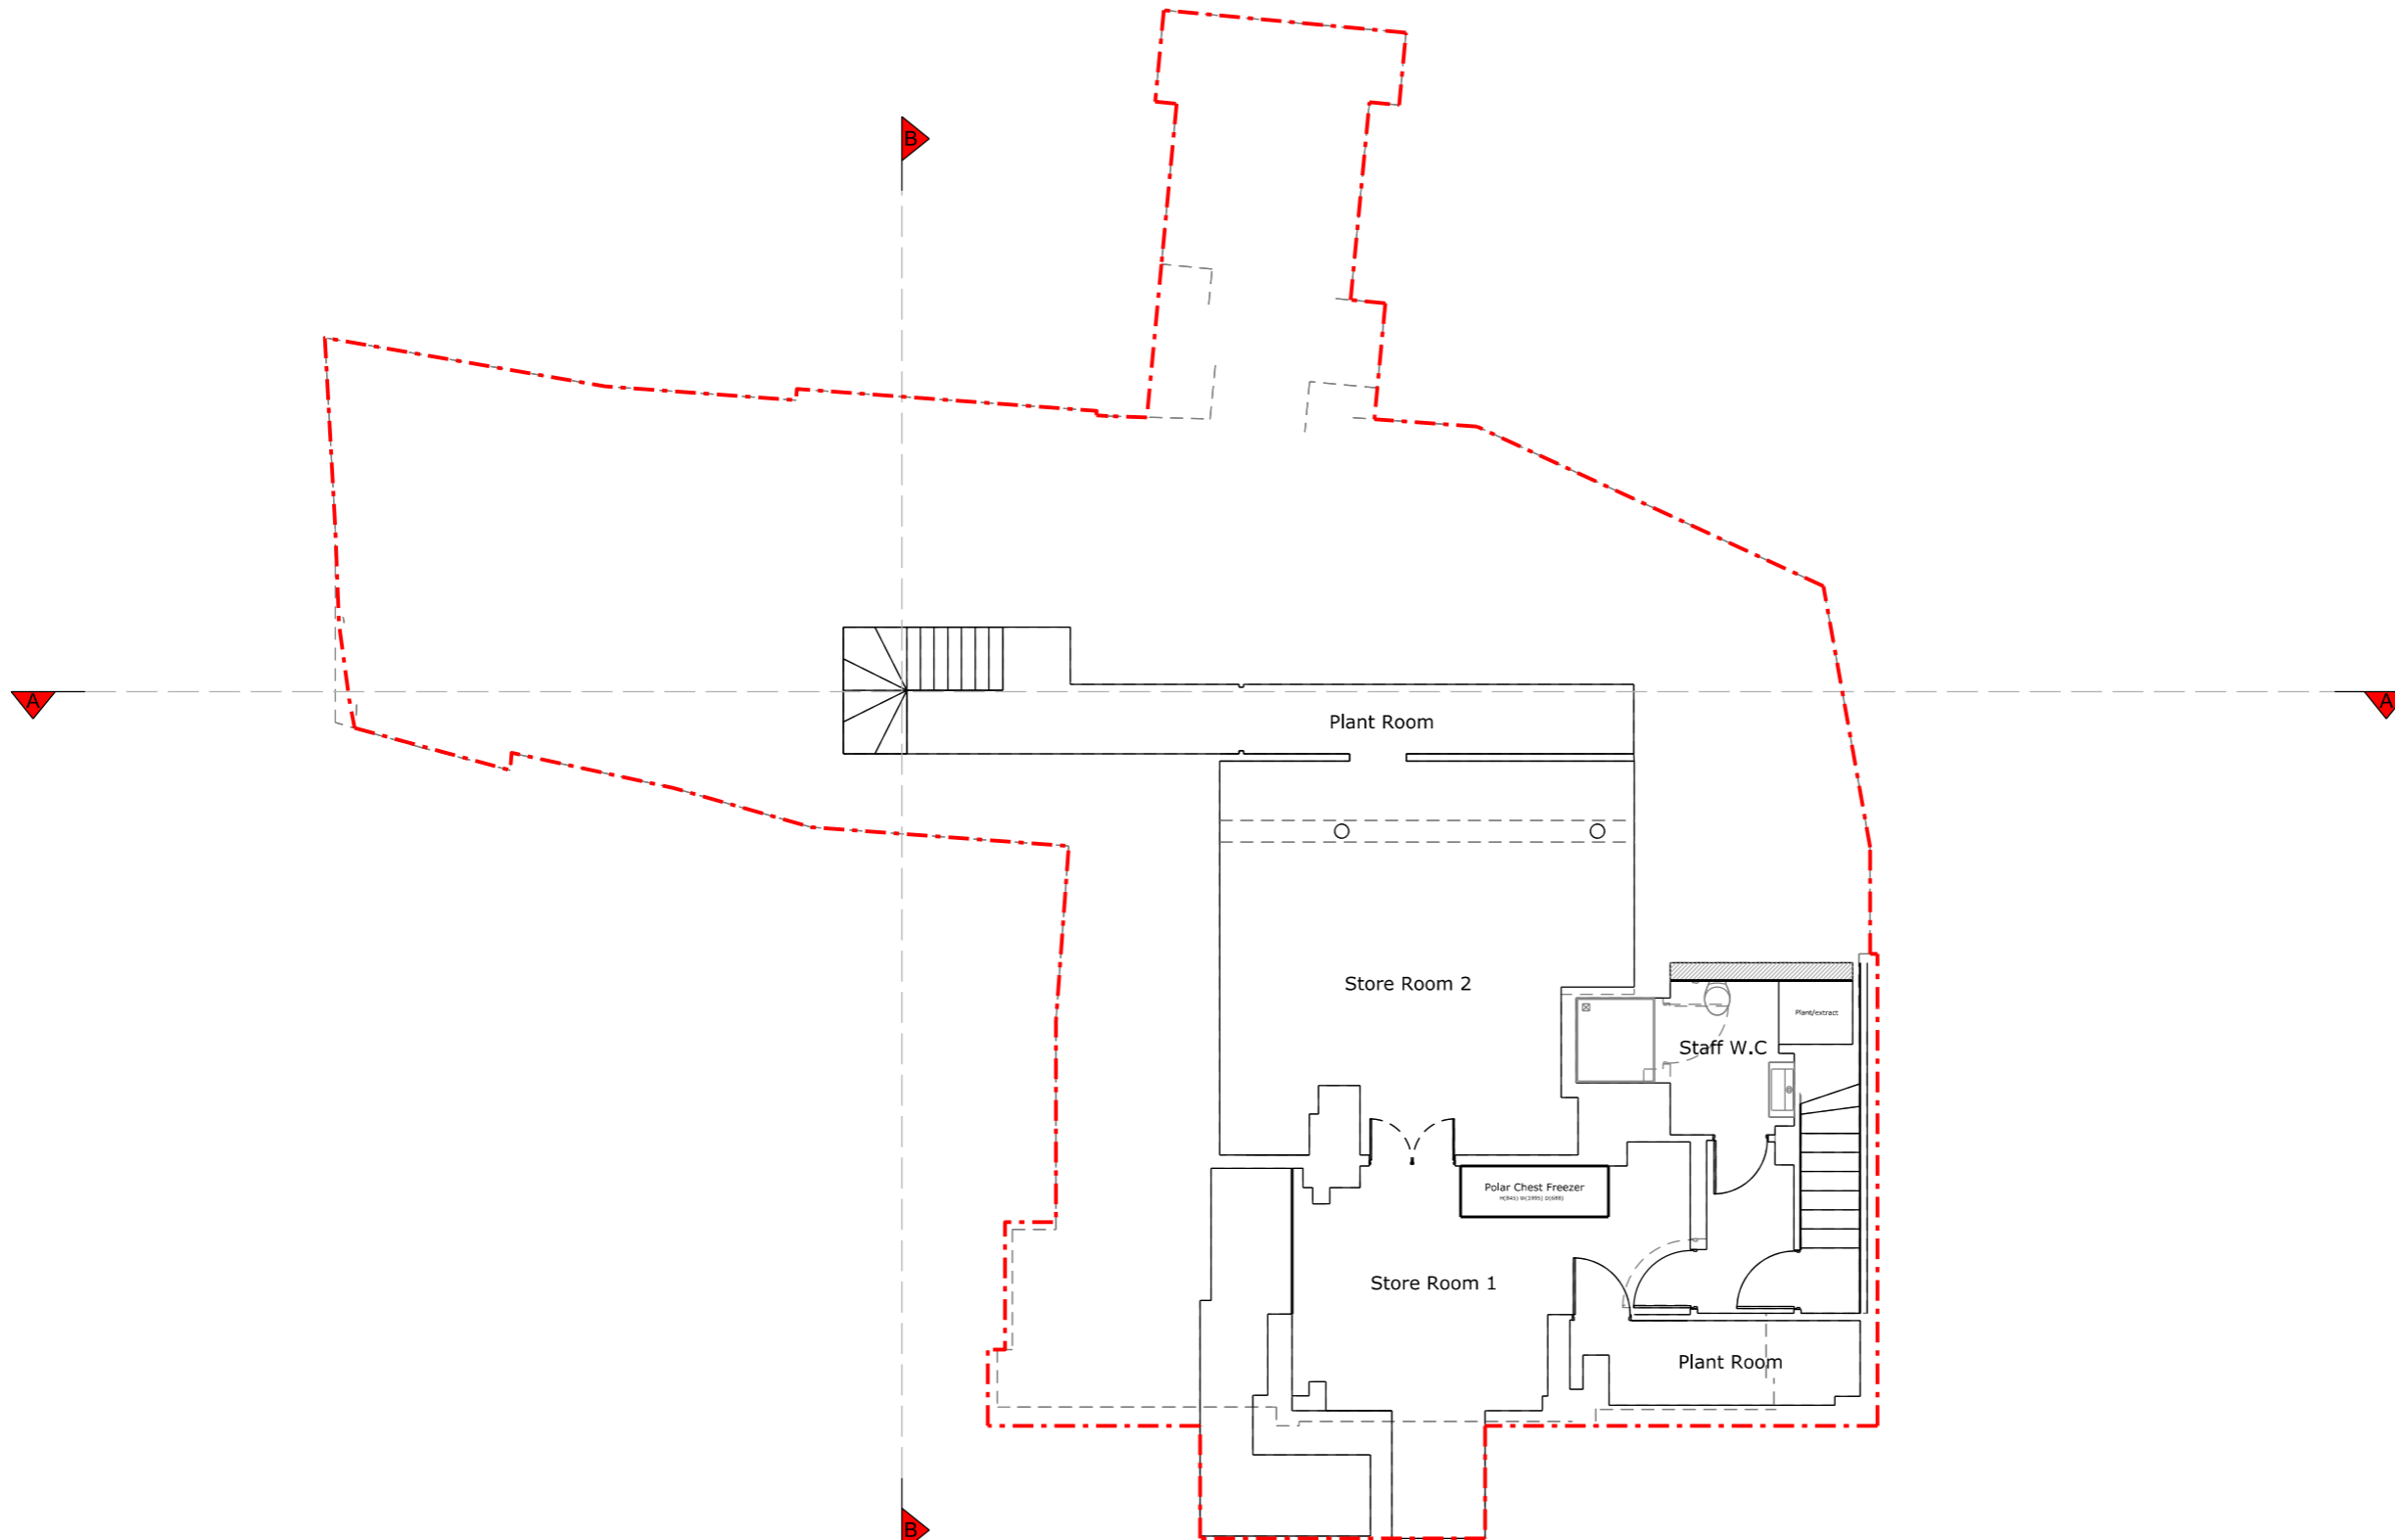

Proposed Basement Floor Plan

NOTES

Do not scale from drawings

- Assumed new structural beam position
- Approx. location of building line above
- Existing removed
- Existing rooflight above

REV	DATE	DESCRIPTION
A	15.04.2019	General amendments

STATUS

Planning

CLIENT

Salah Bouremmane

PROJECT

762 - 79-81 Heath Street

DRAWING DESCRIPTION

Proposed Plan

LOCAL AUTHORITY

Camden Council

DRAWN BY

LW

CHECKED BY

CM

SCALE

1:100

SHEET SIZE

A3

DATE

15-04-2019

REVISION

A

DRAWING NO.

762 - P - 102

SCALE BAR



Proposed Ground Floor Plan

NOTES

Do not scale from drawings

REV	DATE	DESCRIPTION
A	15.04.2019	General amendments

REV	DATE	DESCRIPTION

STATUS

Planning

CLIENT

Salah Bouremmane

PROJECT

762 - 79-81 Heath Street

DRAWING DESCRIPTION

Proposed Plan

LOCAL AUTHORITY

Camden Council

DRAWN BY

LM

CHECKED BY

CM

SCALE

1:100

SHEET SIZE

A3

DATE

15-04-2019


REVISION

A

DRAWING NO.

762 - P - 103

SCALE BAR

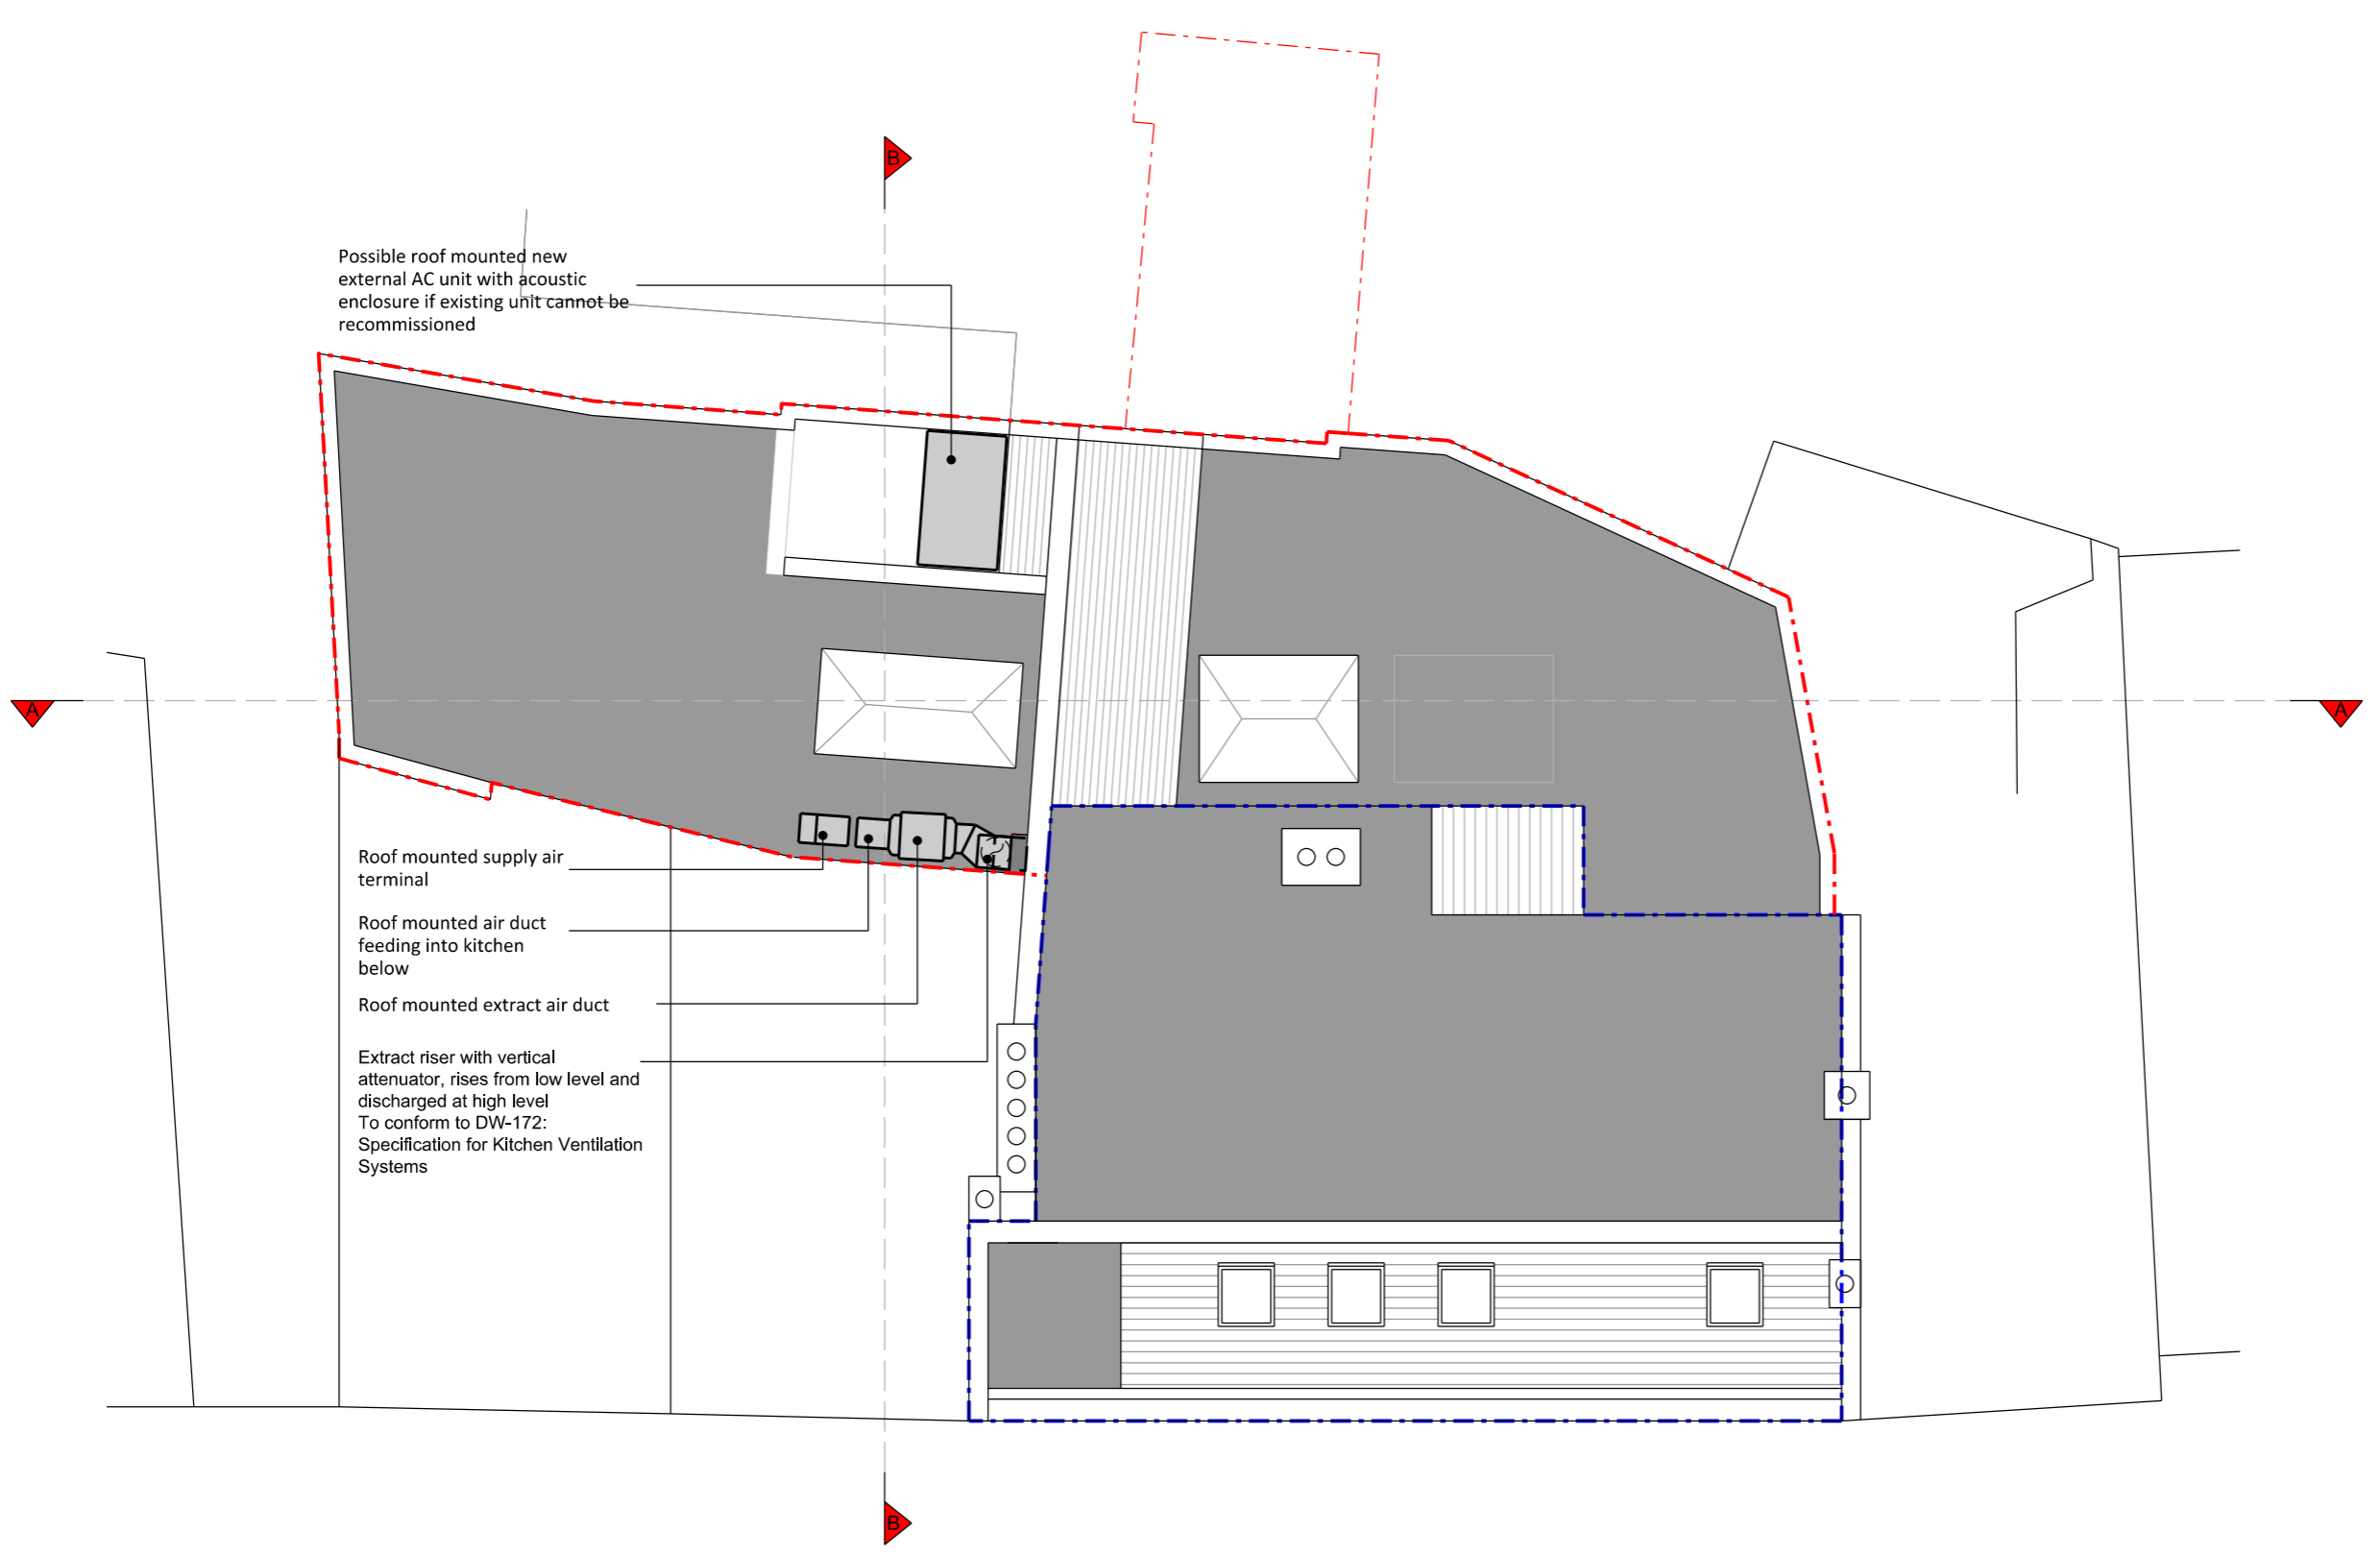

Possible roof mounted new external AC unit with acoustic enclosure if existing unit cannot be recommissioned

Roof mounted supply air terminal
Roof mounted air duct feeding into kitchen below
Roof mounted extract air duct
Extract riser with vertical attenuator, rises from low level and discharged at high level
To conform to DW-172: Specification for Kitchen Ventilation Systems

Proposed Roof Plan



DESIGN SQUARED LTD
ARCHITECTURAL CONSULTANTS

www.designsquaredltd.co.uk

International House
6 Canterbury Crescent
London
SW9 7QE

E: info@design-2.co.uk
T: 0207 739 7287

NOTES

Do not scale from drawings

-

-	-	-
-	-	-
-	-	-
-	-	-

REV	DATE	DESCRIPTION
-----	------	-------------

STATUS

Planning

CLIENT

Salah Bouemmmane

PROJECT

762 - 79-81 Heath Street

DRAWING DESCRIPTION

Proposed Elevations

LOCAL AUTHORITY

Camden Council

DRAWN BY

LM

CHECKED BY

CM

SCALE

1:100

SHEET SIZE

A3

DATE

06-02-2019


REVISION

-

DRAWING NO.

762 - P - 201

SCALE BAR

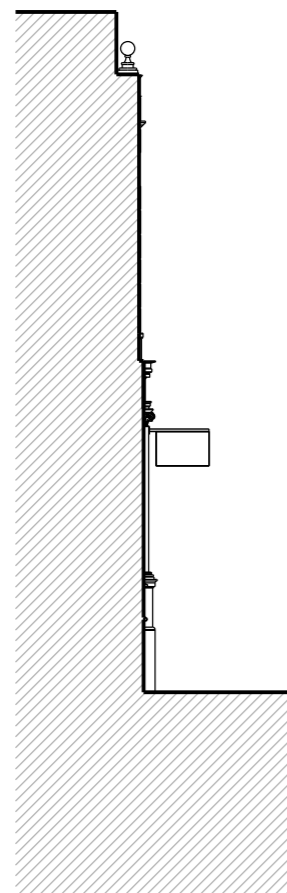

Proposed Side Elevation



Proposed Front Elevation



DESIGN SQUARED LTD
ARCHITECTURAL CONSULTANTS

www.designsquaredltd.co.uk

International House
6 Canterbury Crescent
London
SW9 7QE

E: info@design-2.co.uk
T: 0207 739 7287

NOTES

Do not scale from drawings

-

-	-	-
-	-	-
-	-	-
-	-	-

REV	DATE	DESCRIPTION
-----	------	-------------

STATUS

Planning

CLIENT

Salah Bouemmame

PROJECT

762 - 79-81 Heath Street

DRAWING DESCRIPTION

Proposed Elevation

LOCAL AUTHORITY

Camden Council

DRAWN BY

LM

CHECKED BY

CM

SCALE

1:100

SHEET SIZE

A3

DATE

06-02-2019


REVISION

-

DRAWING NO.

762 - P - 202


SCALE BAR

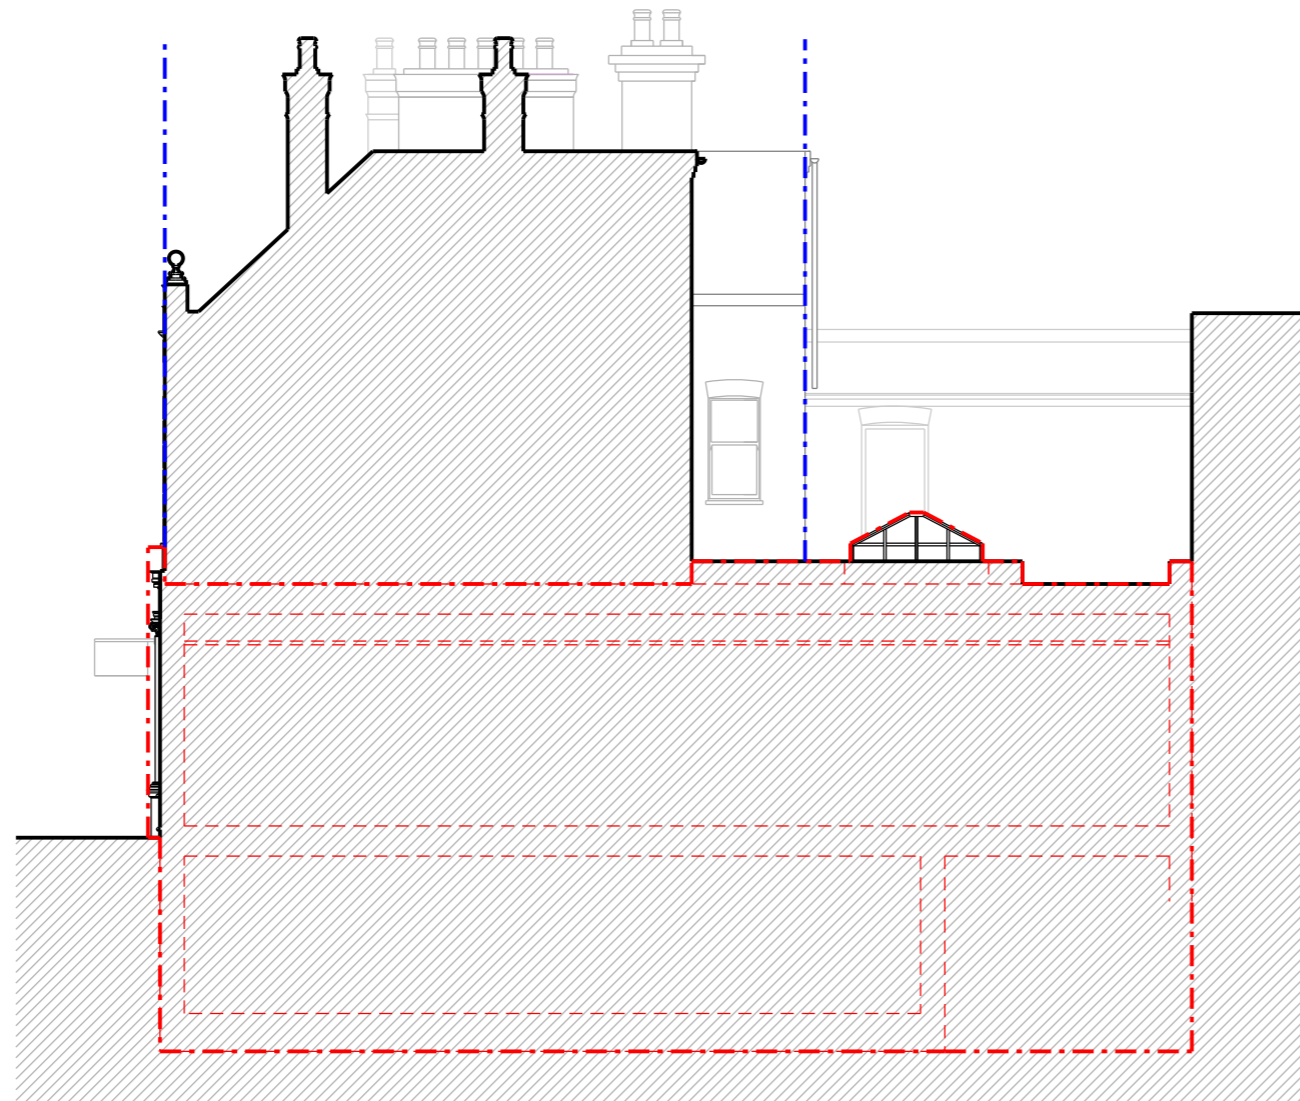

Proposed Side Elevation

NOTES

Do not scale from drawings

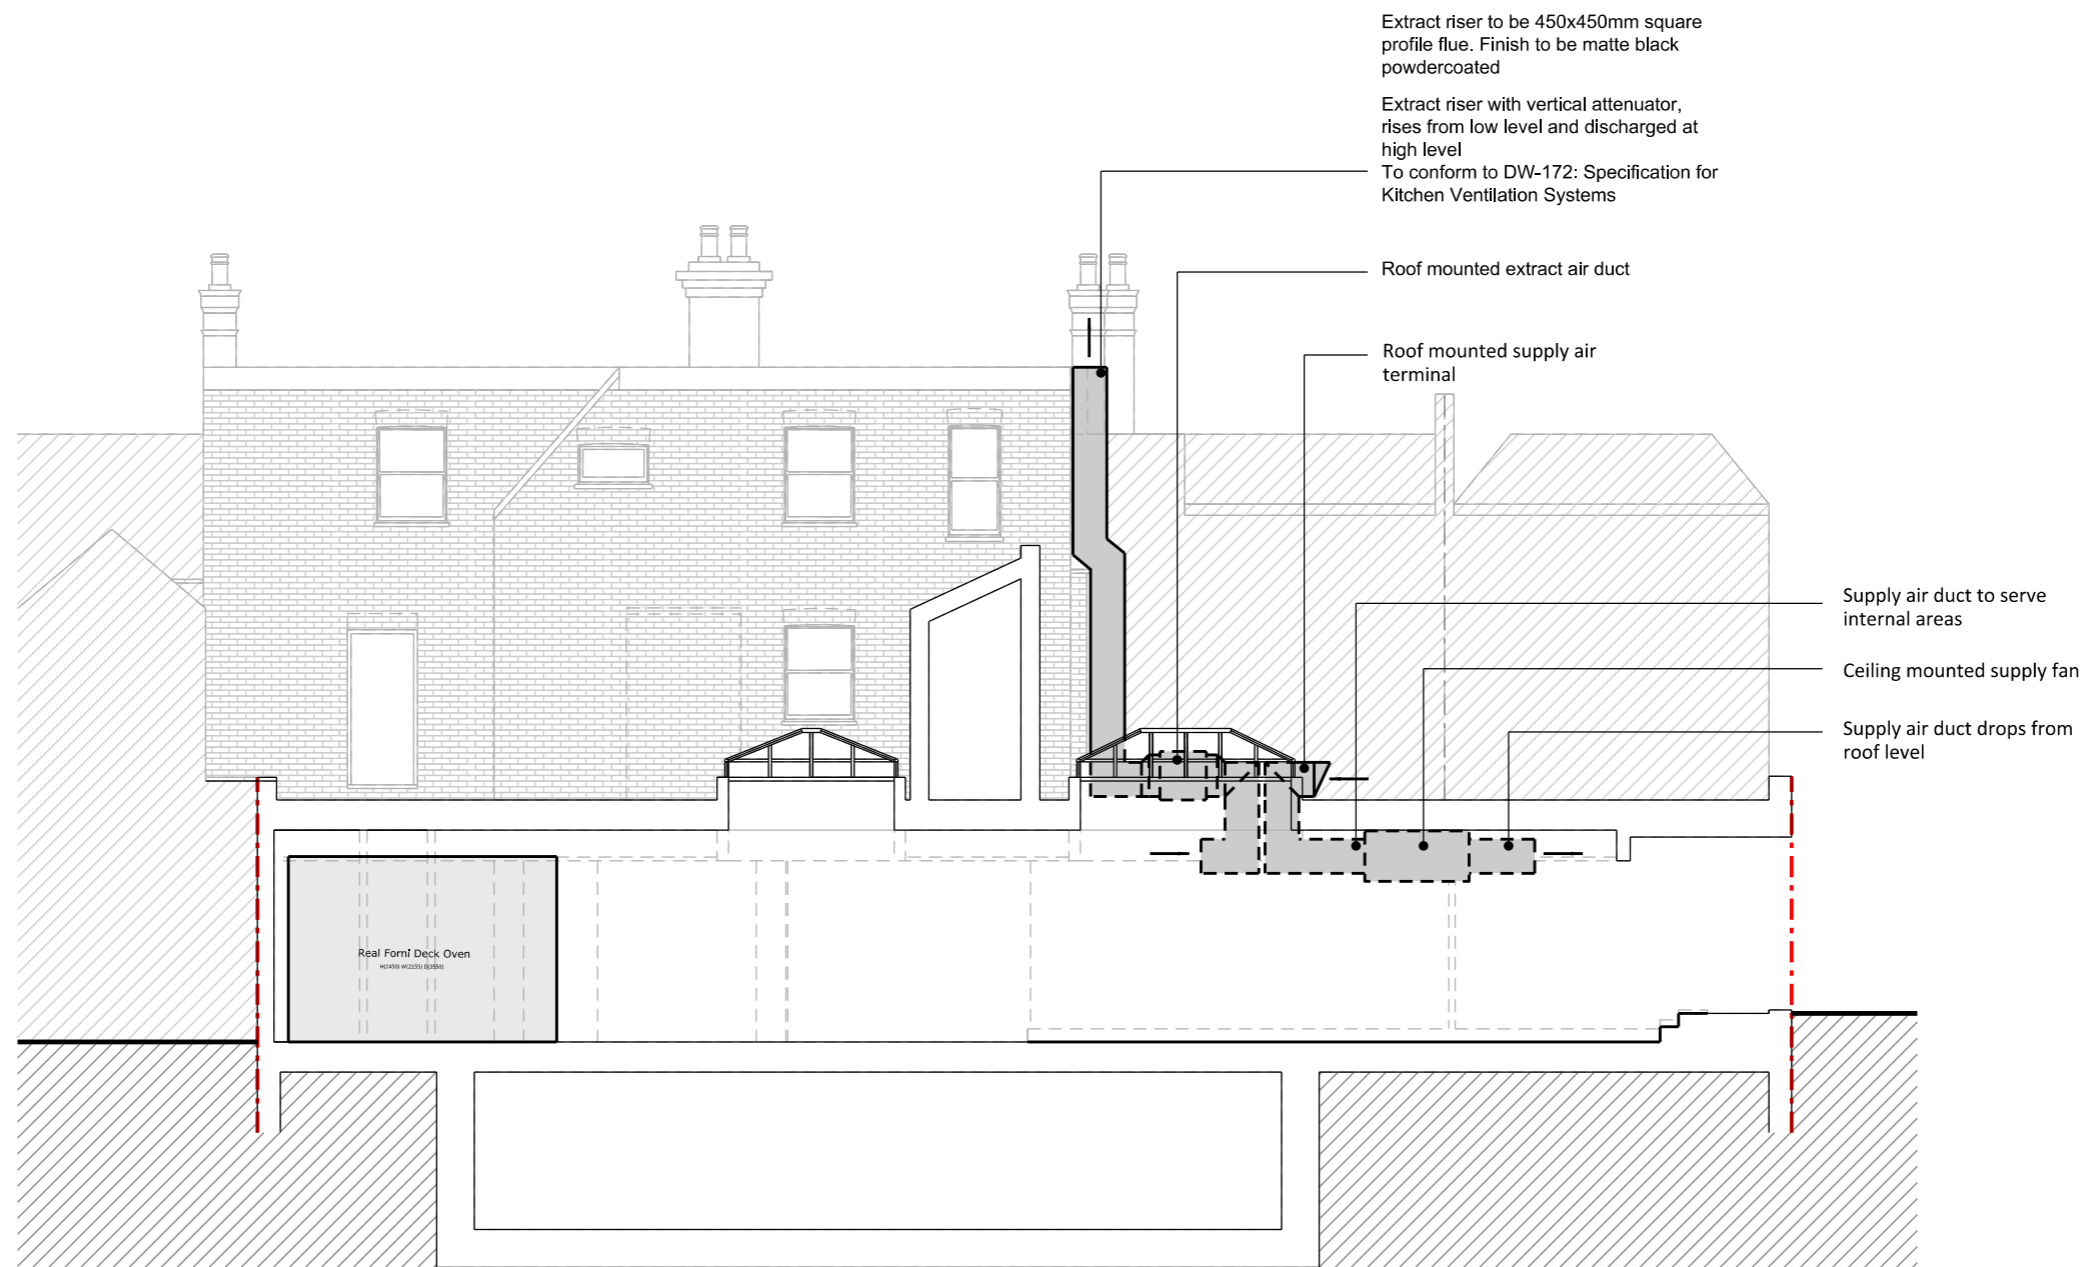

Proposed Sectional Elevation A-A

REV	DATE	DESCRIPTION
A	15.04.2019	General amendments

REV	DATE	DESCRIPTION
A	15.04.2019	General amendments

STATUS

Planning

CLIENT

Salah Bouemmmane

PROJECT

762 - 79-81 Heath Street

DRAWING DESCRIPTION

Proposed Sectional Elevation

LOCAL AUTHORITY

Camden Council

DRAWN BY

LM

CHECKED BY

CM

SCALE

1:100

SHEET SIZE

A3

DATE

15-04-2019

REVISION

A

DRAWING NO.

762 - P - 301

SCALE BAR





DESIGN SQUARED LTD
ARCHITECTURAL CONSULTANTS

www.designsquaredltd.co.uk

International House
6 Canterbury Crescent
London
SW9 7QE

E: info@design-2.co.uk
T: 0207 739 7287

NOTES

Do not scale from drawings


-

Extract riser to be 450x450mm square profile flue. Finish to be matte black powdercoated

Extract riser with vertical attenuator, rises from low level and discharged at high level
To conform to DW-172: Specification for Kitchen Ventilation Systems

Possible roof mounted new external AC unit with acoustic enclosure if existing unit cannot be recommissioned

Roof mounted extract air duct

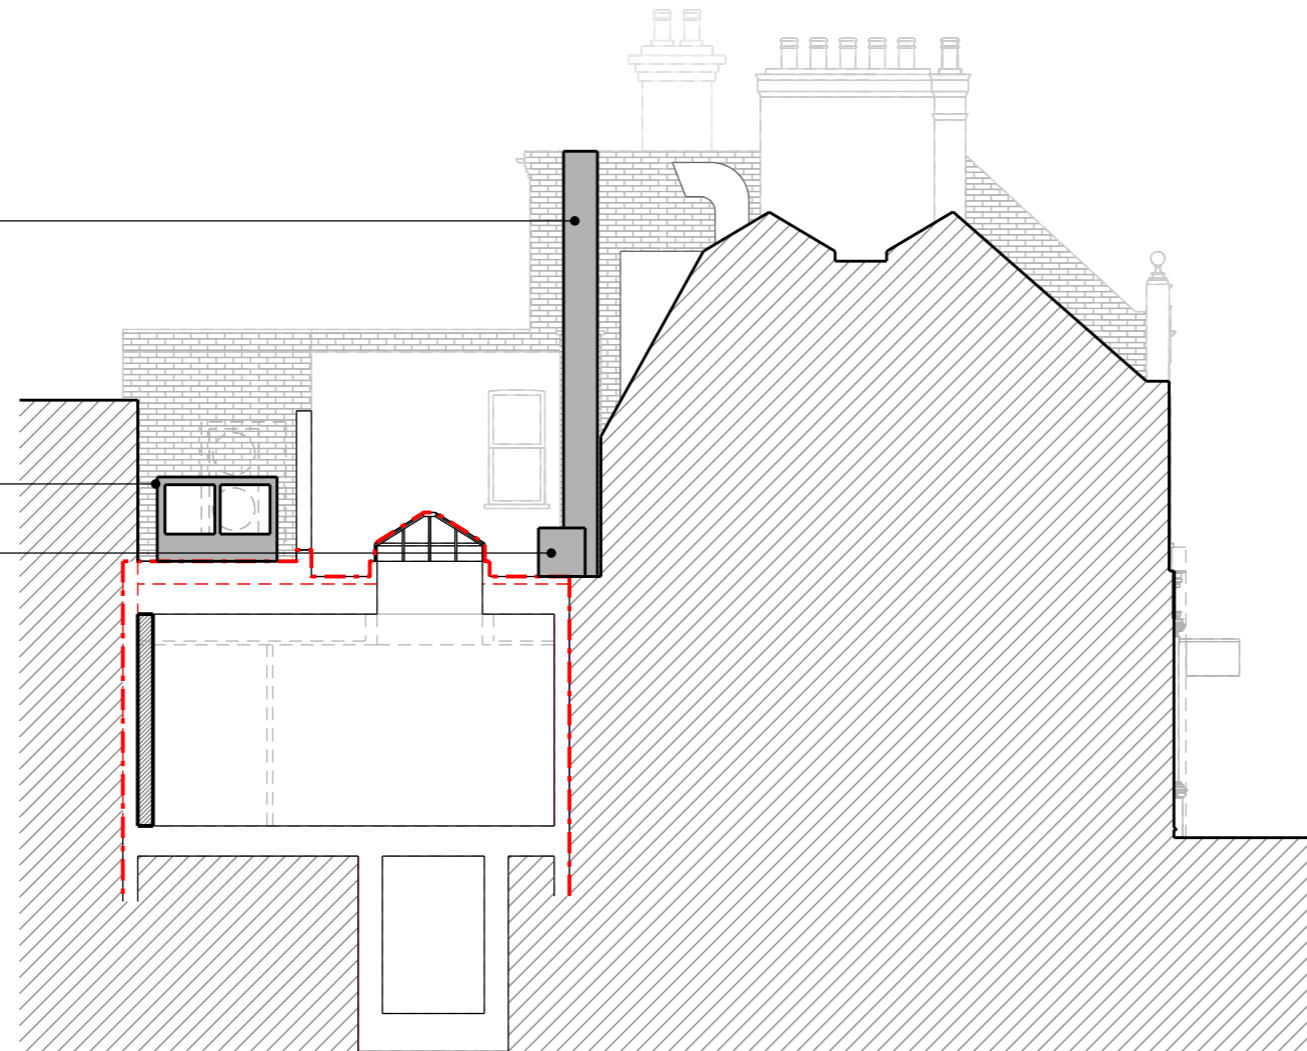

Proposed Sectional Elevation B-B

-	-	-
-	-	-
-	-	-
-	-	-
-	-	-
A	15.04.2019	General amendments

REV	DATE	DESCRIPTION
-----	------	-------------

STATUS

Planning

CLIENT

Salah Bouremmane

PROJECT

762 - 79-81 Heath Street

DRAWING DESCRIPTION

Proposed Sectional Elevation

LOCAL AUTHORITY

Camden Council

DRAWN BY: **LM** CHECKED BY: **CM**

SCALE: **1:100** SHEET SIZE: **A3**

DATE: **15-04-2019** REVISION: **A**

DRAWING NO. **762 - P - 302**

SCALE BAR

