



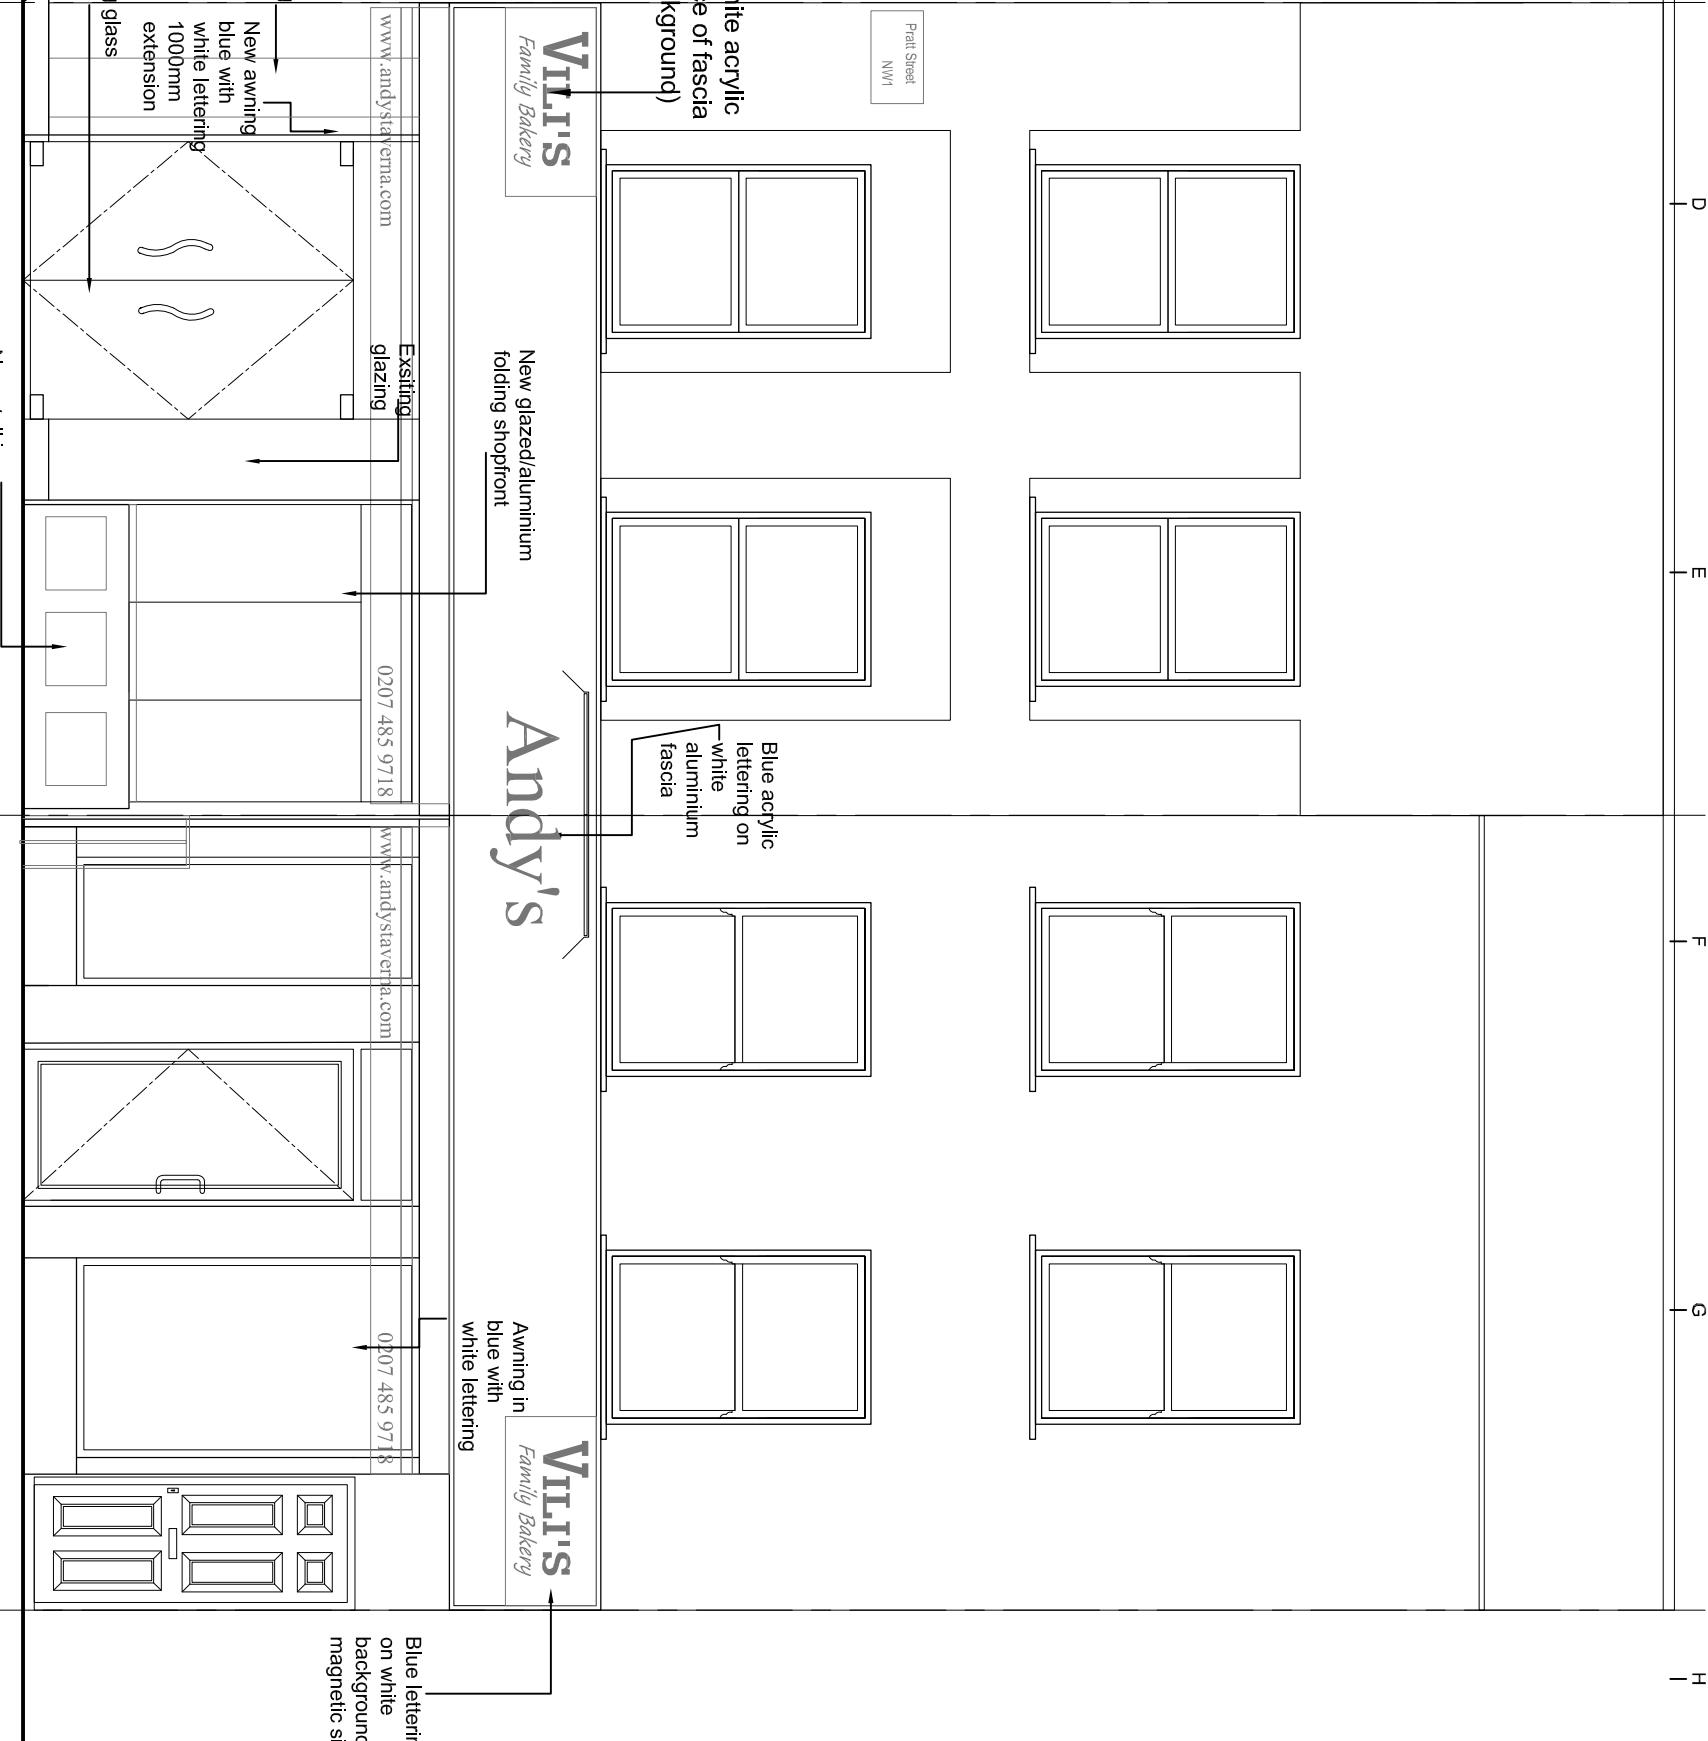

4A PROPOSED ELEVATION (BAYHAM STREET)

SCALE 1:50

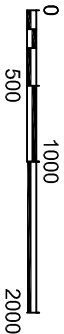

4D PROPOSED ELEVATION (PRATT STREET)

SCALE 1:50



Title		Drawing Title		Project		Drawing Number	
KOUPPARIS ASSOCIATES		Proposed Elevations		18/0206		18-206-09	
0207 2676909/6874				Scale 1:50 (A3)		Rev. B	
Client		Rev. Date		Date		Status	
21-23 Pratt Street, London, NW1 0BG		A 18/04/19 Updated for Planning		10/09/18			
Andy's Restaurant		B 18/04/19 Updated for Planning		18/04/19			
		Rev. By: Ck. By:		NP SK			