
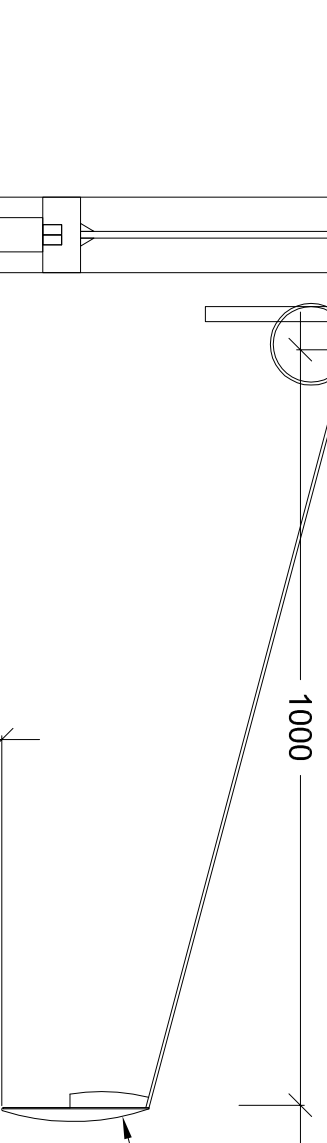


lettering in blue acrylic fixed proud of fascia

white aluminium fascia fixed to brickwork

Andy's

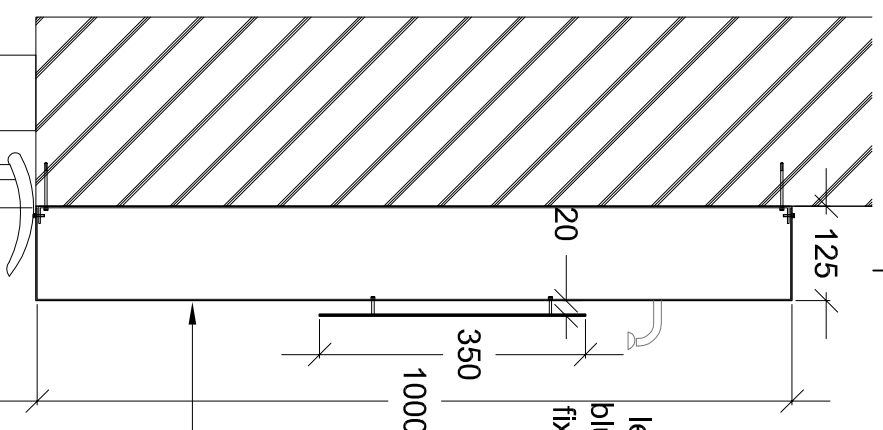

2300 min

4A SHOPFRONT & FASCIA SECTION



SCALE 1:10

new awning in blue with white lettering

3D SHOPFRONT & FASCIA PART ELEVATION


SCALE 1:10

Lettering in white acrylic fixed to surface of fascia (blue logo background)



4D LOGO ELEVATION

SCALE 1:10

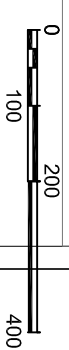

Client Koupparis Associates 0207 26769909/6874		Title 21-23 Pratt Street, London, NW1 0BG Andy's Restaurant		Drawing Title Shopfront & Fascia Details		Rev. Date A 18/04/19 Updated for Planning		Rev. By NP SK		Project Number 18/0206		Drawing Number 18-206-10	
						Scale 1:10 (A3)		Date 10/09/18		Revised 18/04/19		Sheet No. A	
						Status -						Rev. A	