




THIS DRAWING IS THE PROPERTY OF SHEPHERD NEAME LIMITED AND SHOULD NOT BE COPIED OR REPRODUCED WITHOUT THE WRITTEN CONSENT OF SHEPHERD NEAME LIMITED. ALL CRITICAL DIMENSIONS TO BE CHECKED PRIOR TO FABRICATION/ CONSTRUCTION, AND ANY DISCREPANCY REPORTED TO THE PROJECT MANAGER. DO NOT SCALE FROM THIS DRAWING

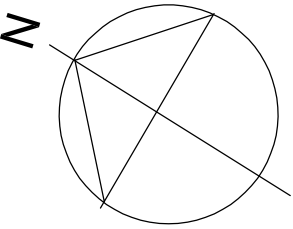

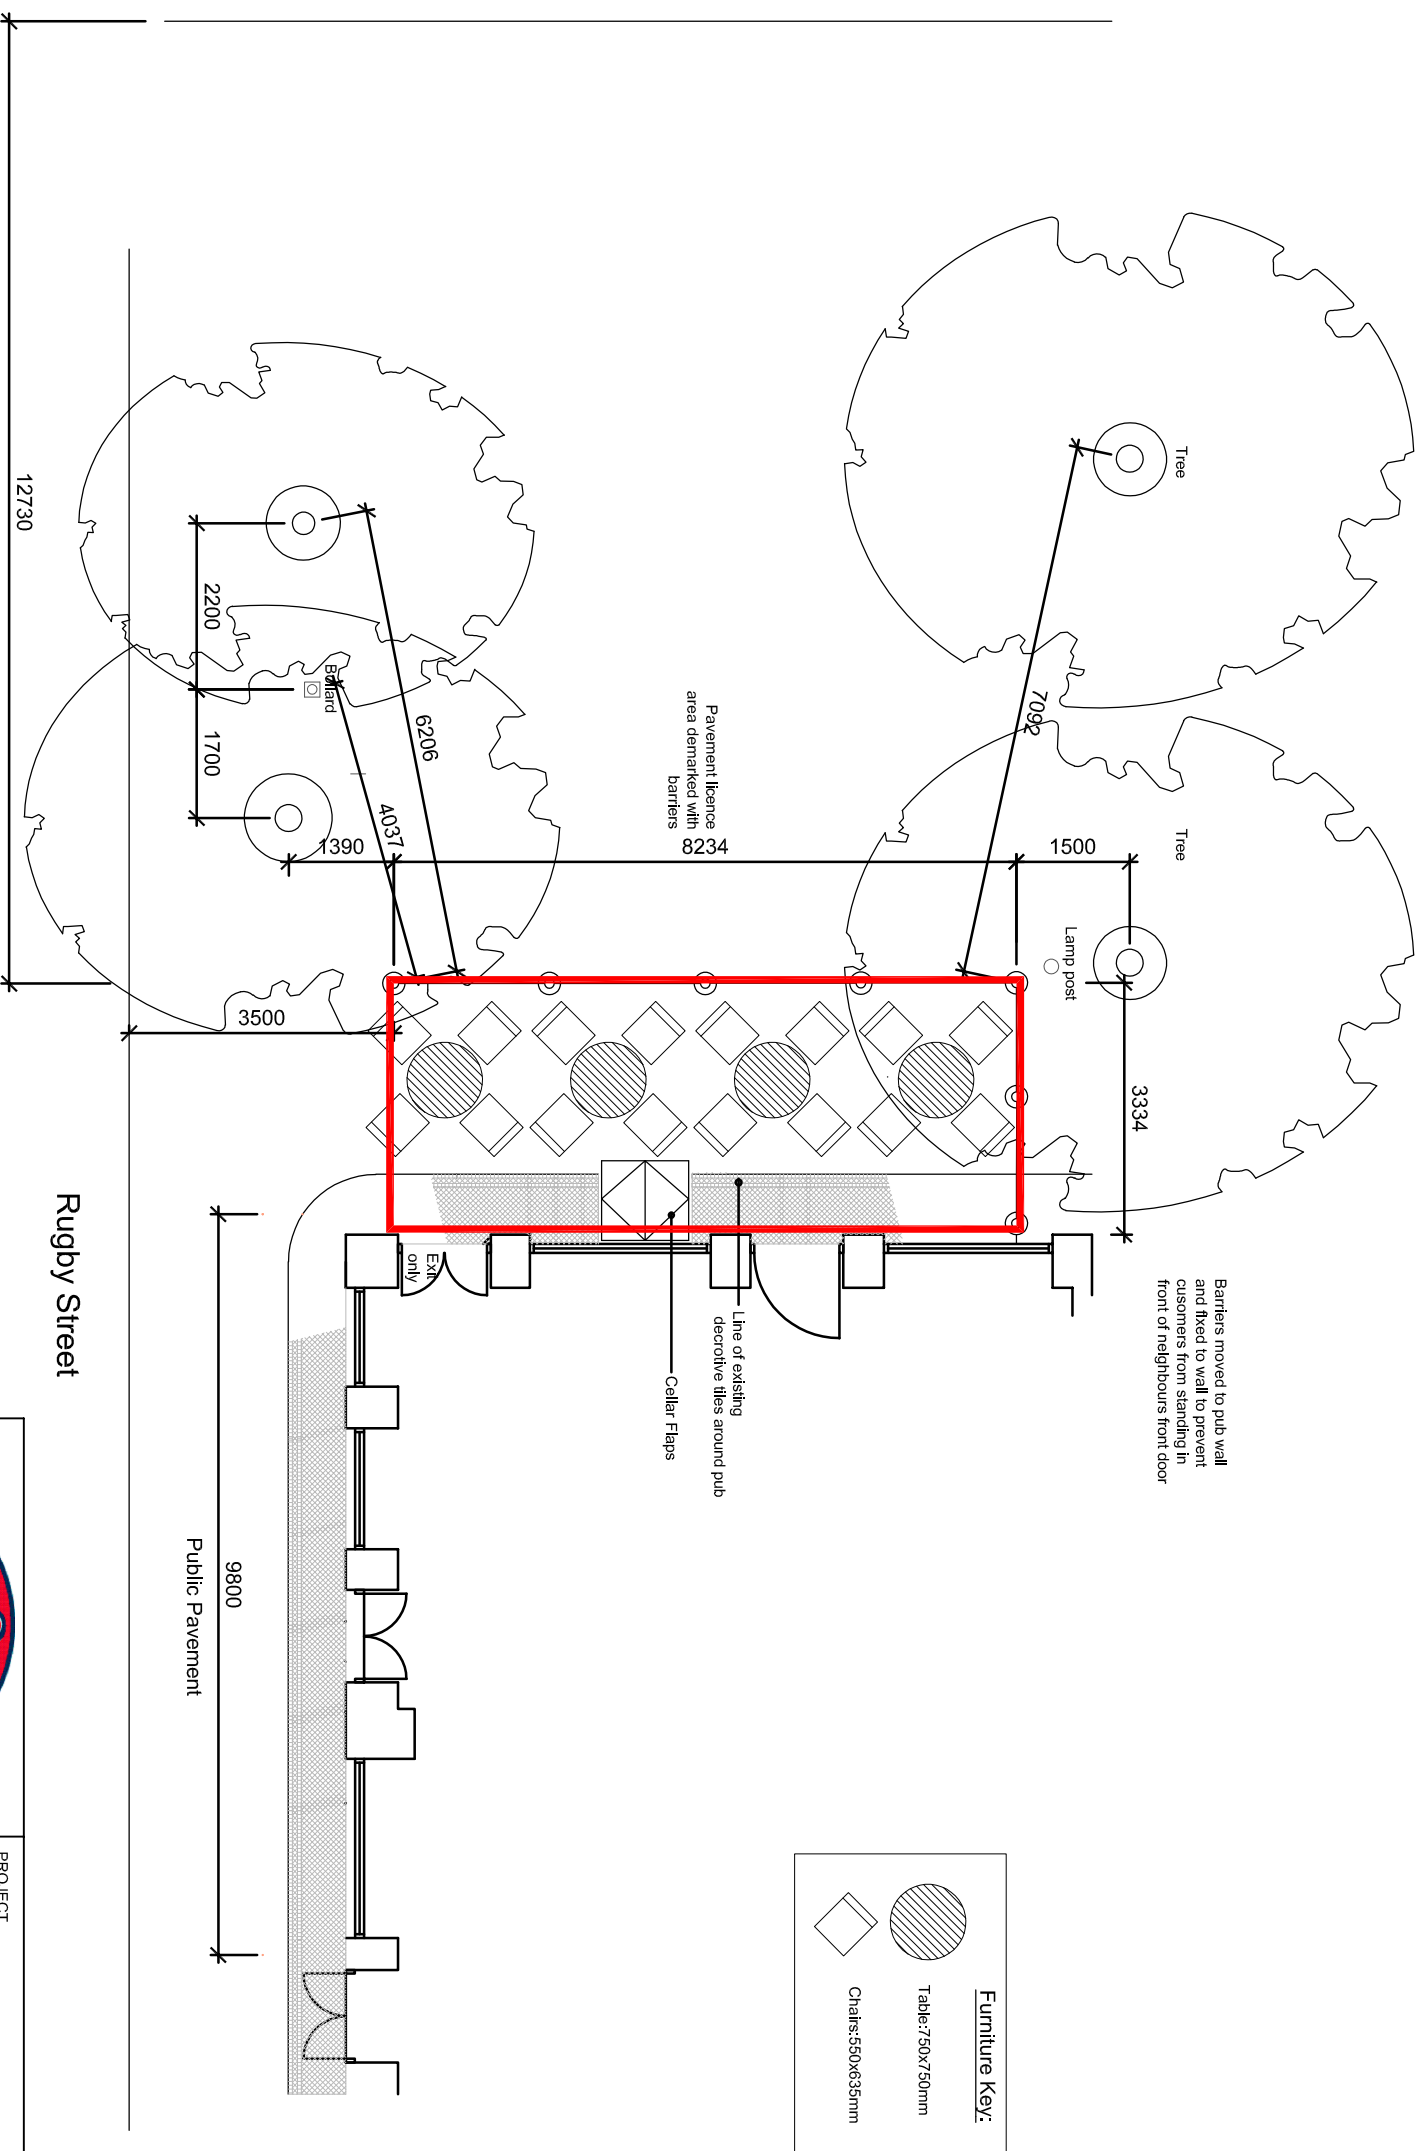

SHEPHERD NEAME
SINCE 1698
MASTER BREWERS

1698
300 YEARS

BRITAIN'S OLDEST BREWER

17 COURT STREET, FAVERSHAM, KENT, ME13 7AX
Telephone 01795 532206 Fax 01795 538907

PROJECT		
The Rugby Great James Street, London WC1N 3ES		
DRAWING DESCRIPTION		
Proposed table licence layout		
SIZE	ISSUE/PROJECT STATUS	DWG NO.
A3	Licensing Application	1568-02
SCALE:	DRAWN BY:	DATE:
1:100	JPAW	17th April 2011
		REV
		C