
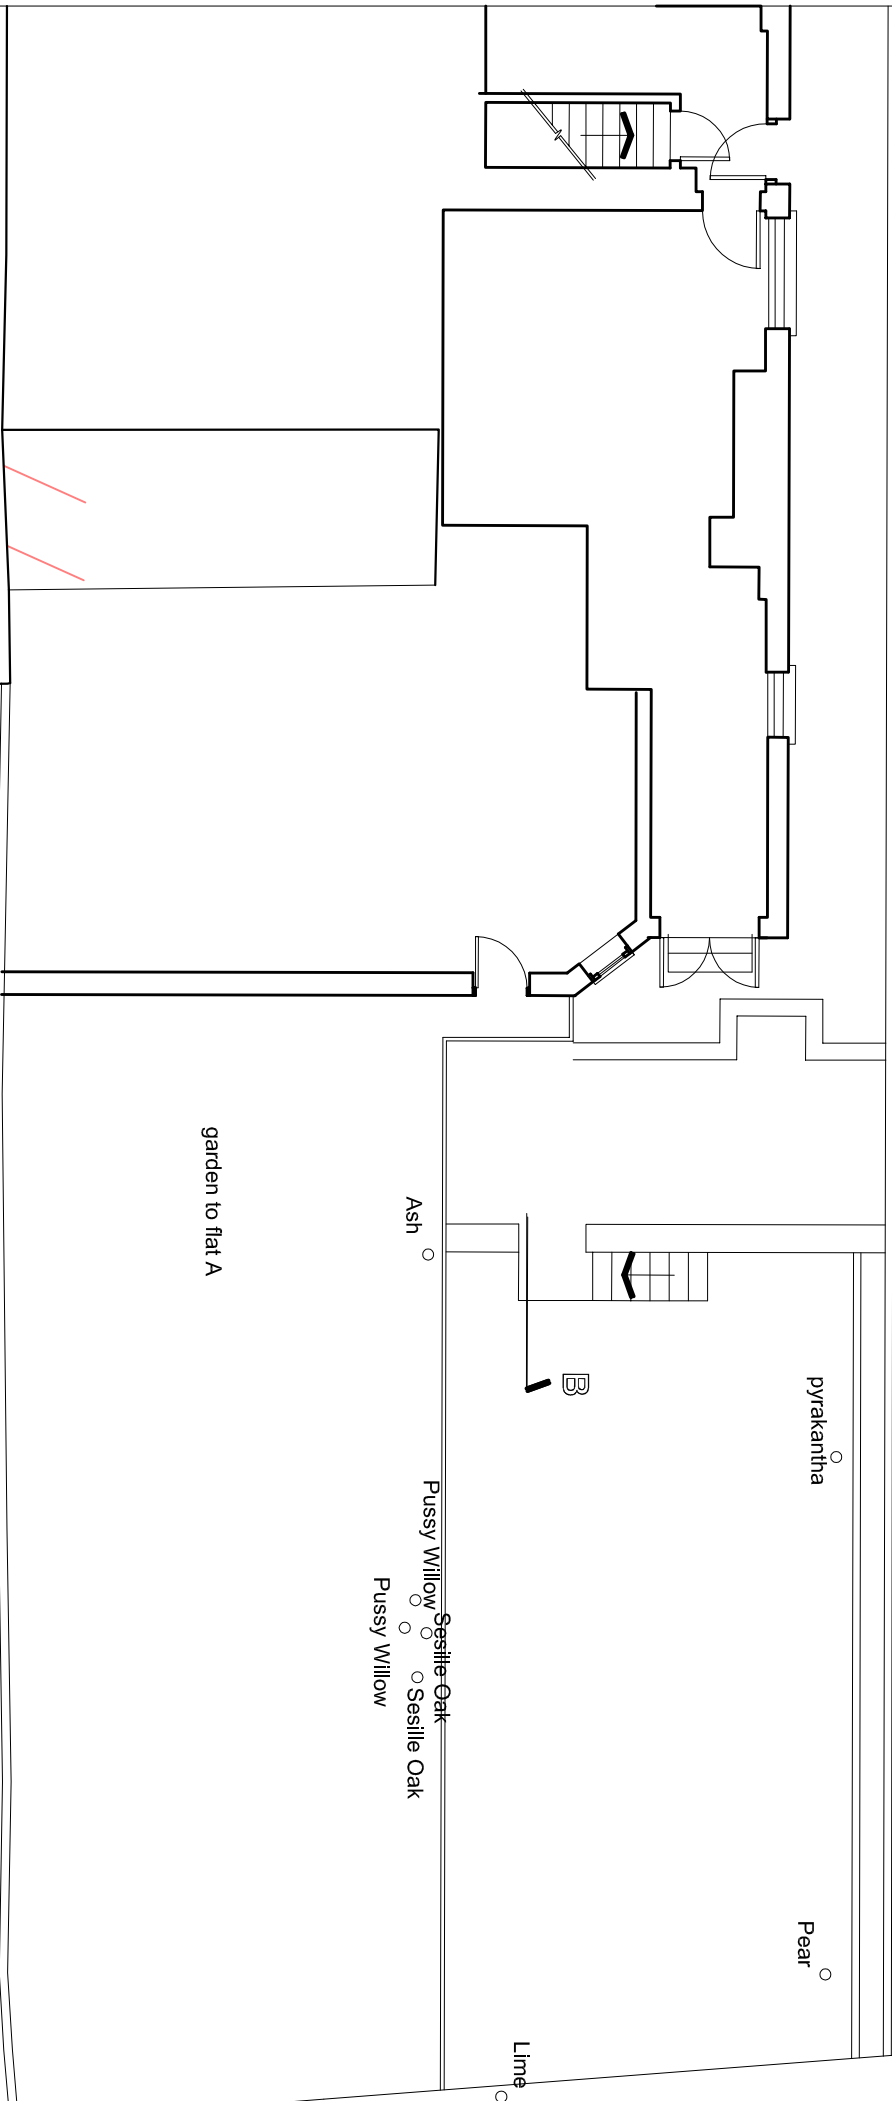


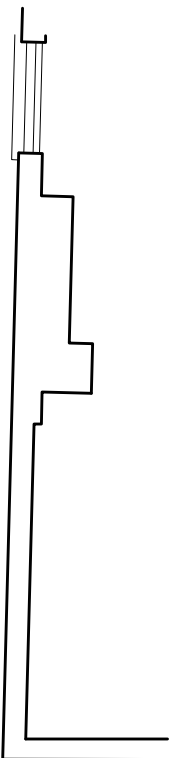

A4

Yiannis Pareas Chartered Architects
82 Mill Lane
London NW6 1NL
Tel 020 7431 5022 fax 020 7435 6571

FLAT 2 GREENCROFT GARDENS
LONDON NW6 3LJ
SCALE 1:100
PLAN
SHOWING TREES
DRAWING NO 376/200