


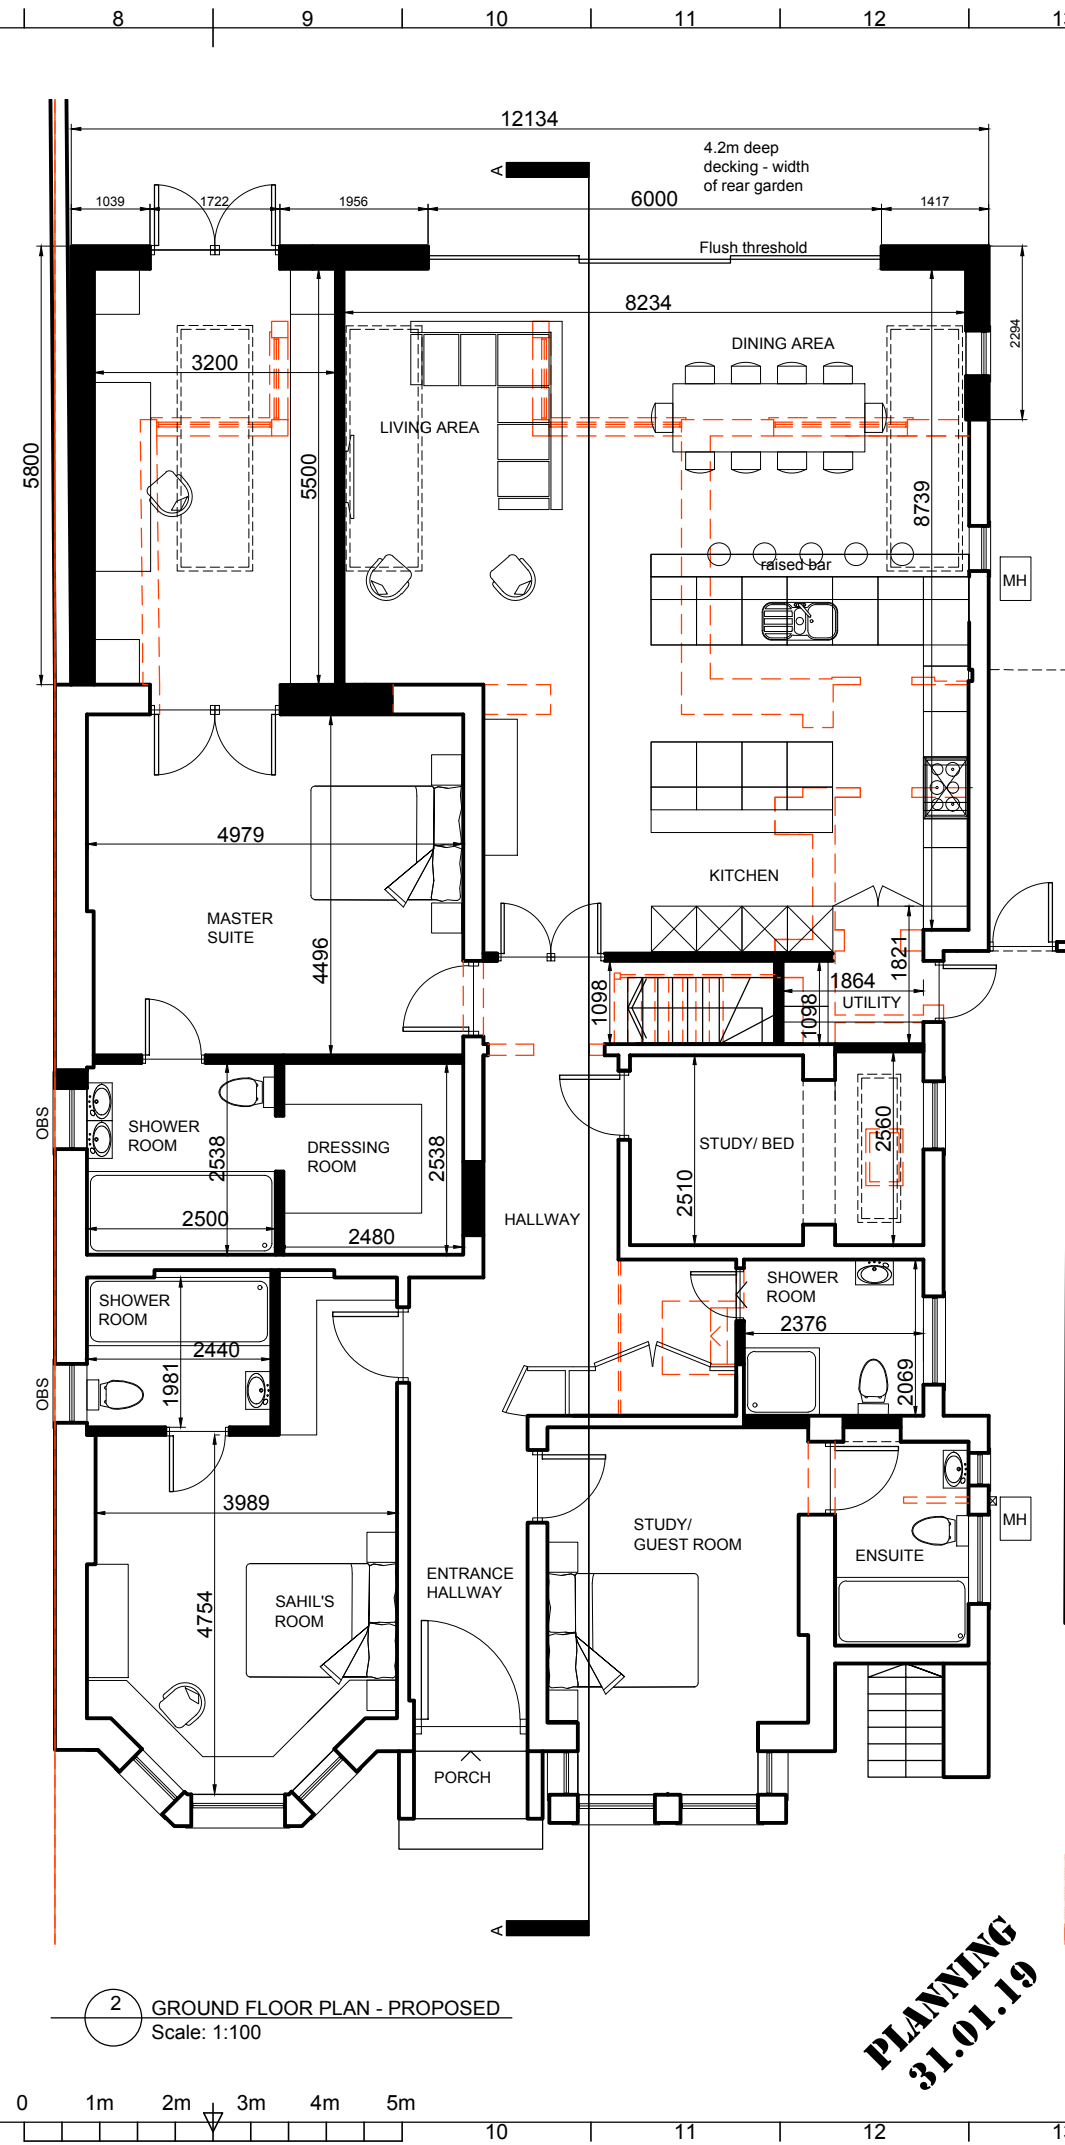

PLANNING
31.01.19



REAR EXTENSION AND MINOR ALTERATIONS
Garden Flat - 97 Priory Road, London NW6 3NL

PROPOSED PLAN - BASEMENT

Scale:	1:100 @ A3	JUL 2018	Dwg. 18_044_P1A
--------	------------	----------	-----------------