



PROPOSED ELEVATIONS - BLUE SHOWS NEW WORK





EXISTING ELEVATIONS - RED SHOWS DEMOLITIONS

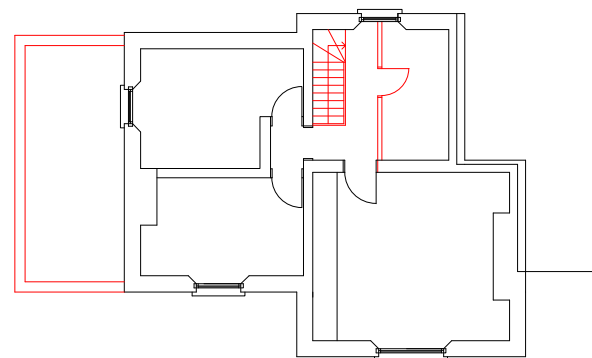

EXISTING PLANS - RED SHOWS DEMOLITIONS

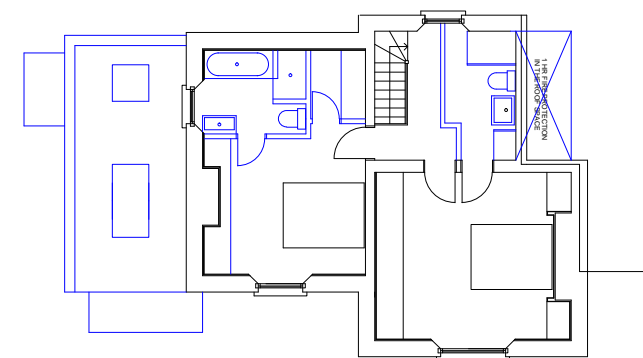

PROPOSED PLANS - BLUE SHOWS NEW WORK

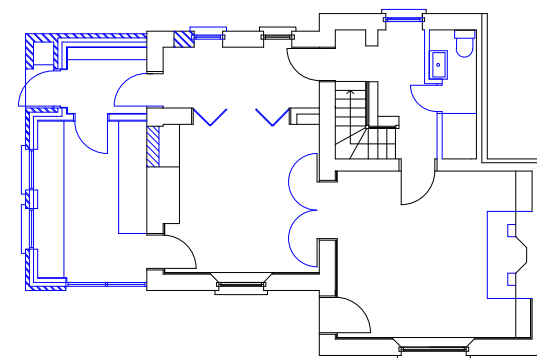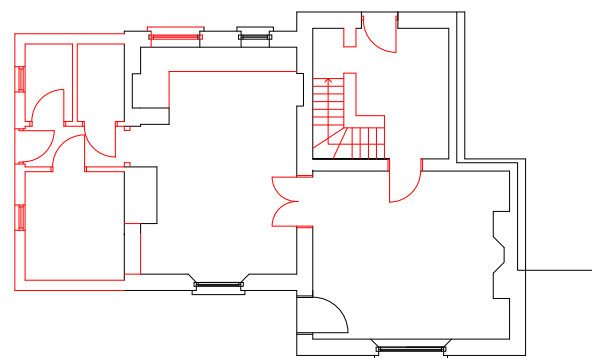

107 HIGHGATE WEST HILL
FOR KATE POCOCK
Scale: as shown Date: 2018

DRAWING NUMBER: 107 HWH WORKS

John Senter Architect johnsenterarchitect@gmail.com