



View 1



View 2




View 3



View 4



View 5

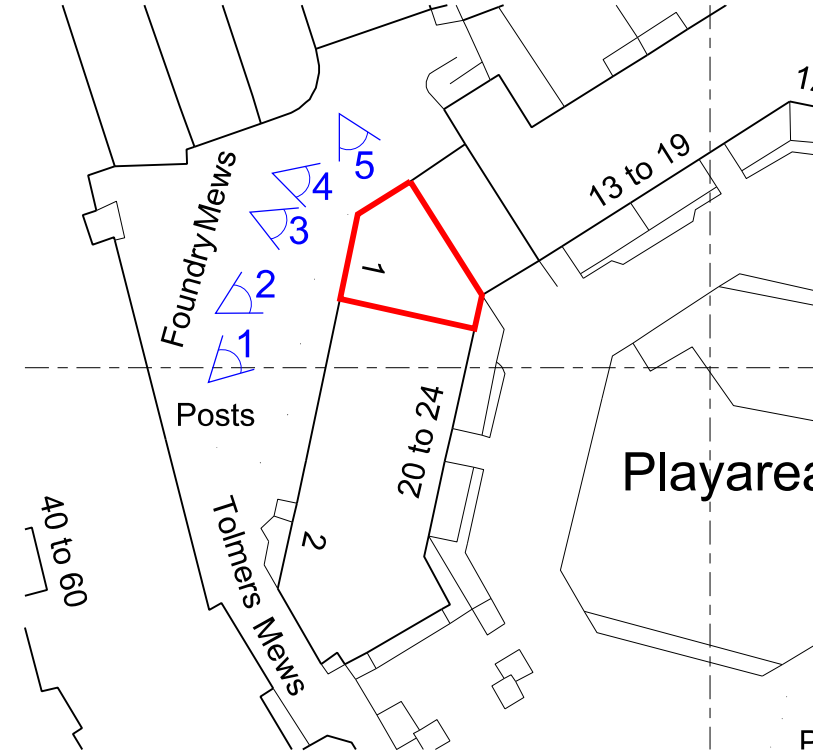

1 FOUNDRY MEWS, LONDON, NW1

SITE PHOTOGRAPHS

G M L Architects

UNIT 3,1-4 Christina Street, London, EC2A 4PA
 Tel: 020 7729 9595 Fax: 020 7729 1801 info@gmlarchitects.co.uk
 SCALE: NTS @A3
 ISSUED FOR: PLANNING
 FIRST ISSUED:
 DRAWN BY: CHECK BY:

4762/PA02