



JOB NO: CM/19128/S		SCALE: 1:100m (A3)	DRAWN: WB	DATE: March 2019	SHEET:	KEY:	NOTES:	NORTH:	CLIENT:
REVISION:		GRID: LEVELLING:	Local Grid Ground Floor Level as shown, Value 50.00m	PROJECT TITLE: SITE ADDRESS:	Section 2 Heath Villas, Vale of Health, Hampstead, NW3 1AW		All information contained in this drawing (including digital data) should be checked and verified prior to any fabrication or construction.		Mr A. Samuels
 Cadmap Ltd Unit 131 Dunsfold Park Cranleigh Surrey, GU6 8TB T: 01483 429385 E: info@cadmap.co.uk W: www.cadmap.co.uk			 www.smasid.com  SSIP SAFETY ASSESSMENT INSTITUTE  HAS HEALTH & SAFETY ASSESSMENT INSTITUTE Accredited Contractor www.has.gov.uk  THE SURVEY CONSTRUCTIONLINE A UK GOVERNMENT CERTIFICATION SERVICE						

Section A-A
Datum 46.00m

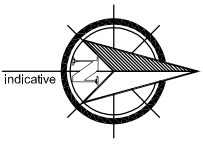

Section Location Plan
(Not to scale)

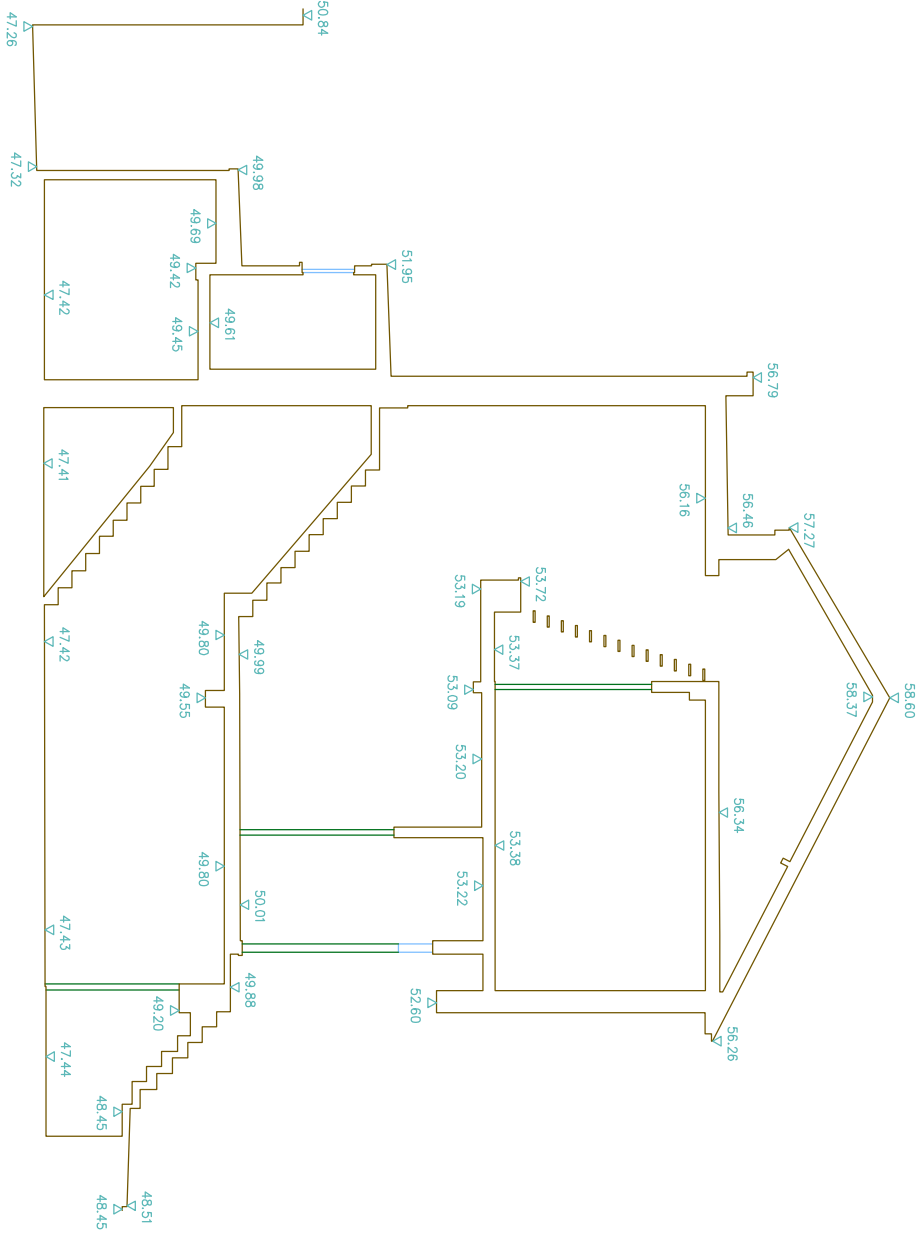