


Revision	Date	Drawn	Details
-	11.07.18	EP	Issued to Client
A	18.04.19	EP	For Planning

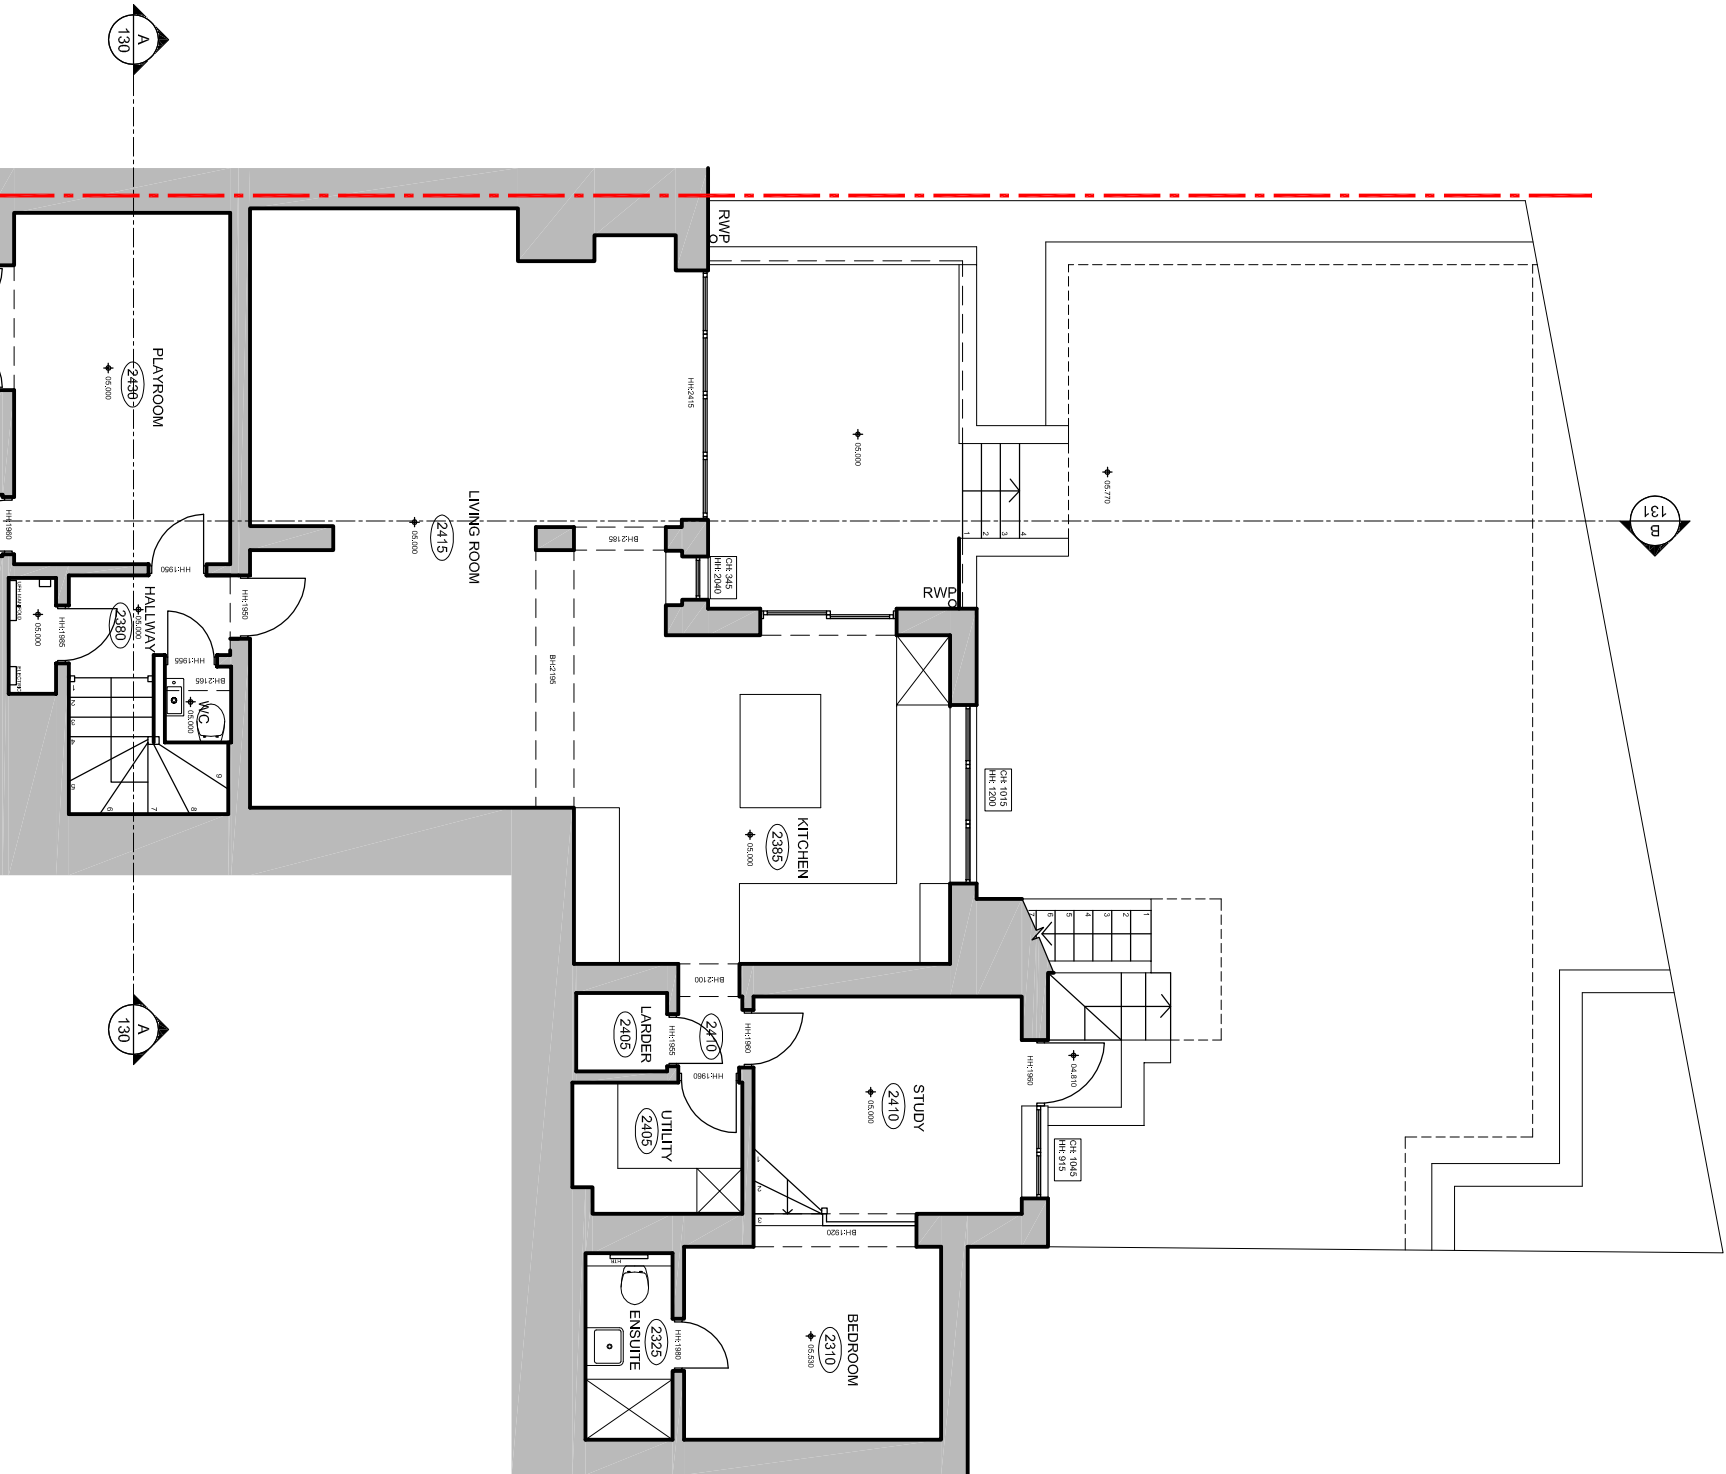

Client			
MR & MRS ZIMMERN			
Job Title			
22C EAST HEATH ROAD, NW3			
Drawing Title			
LOWER GROUND FLOOR EXISTING			
Scale	Date	Drawn	Drawing Number
1:100	07/18	EP	807/A3/110 A

snell david
Snell David Architects
Unit 1
Three Eastfields Avenue
Wandsworth
SW18 1GN
Tel: 020 8870 3335
e-mail: sda@snell-david.co.uk
web: www.snell-david.co.uk