


Revision	Date	Drawn	Details
-	11.07.18	EP	Issued to Client
A	18.04.19	EP	For Client Approval

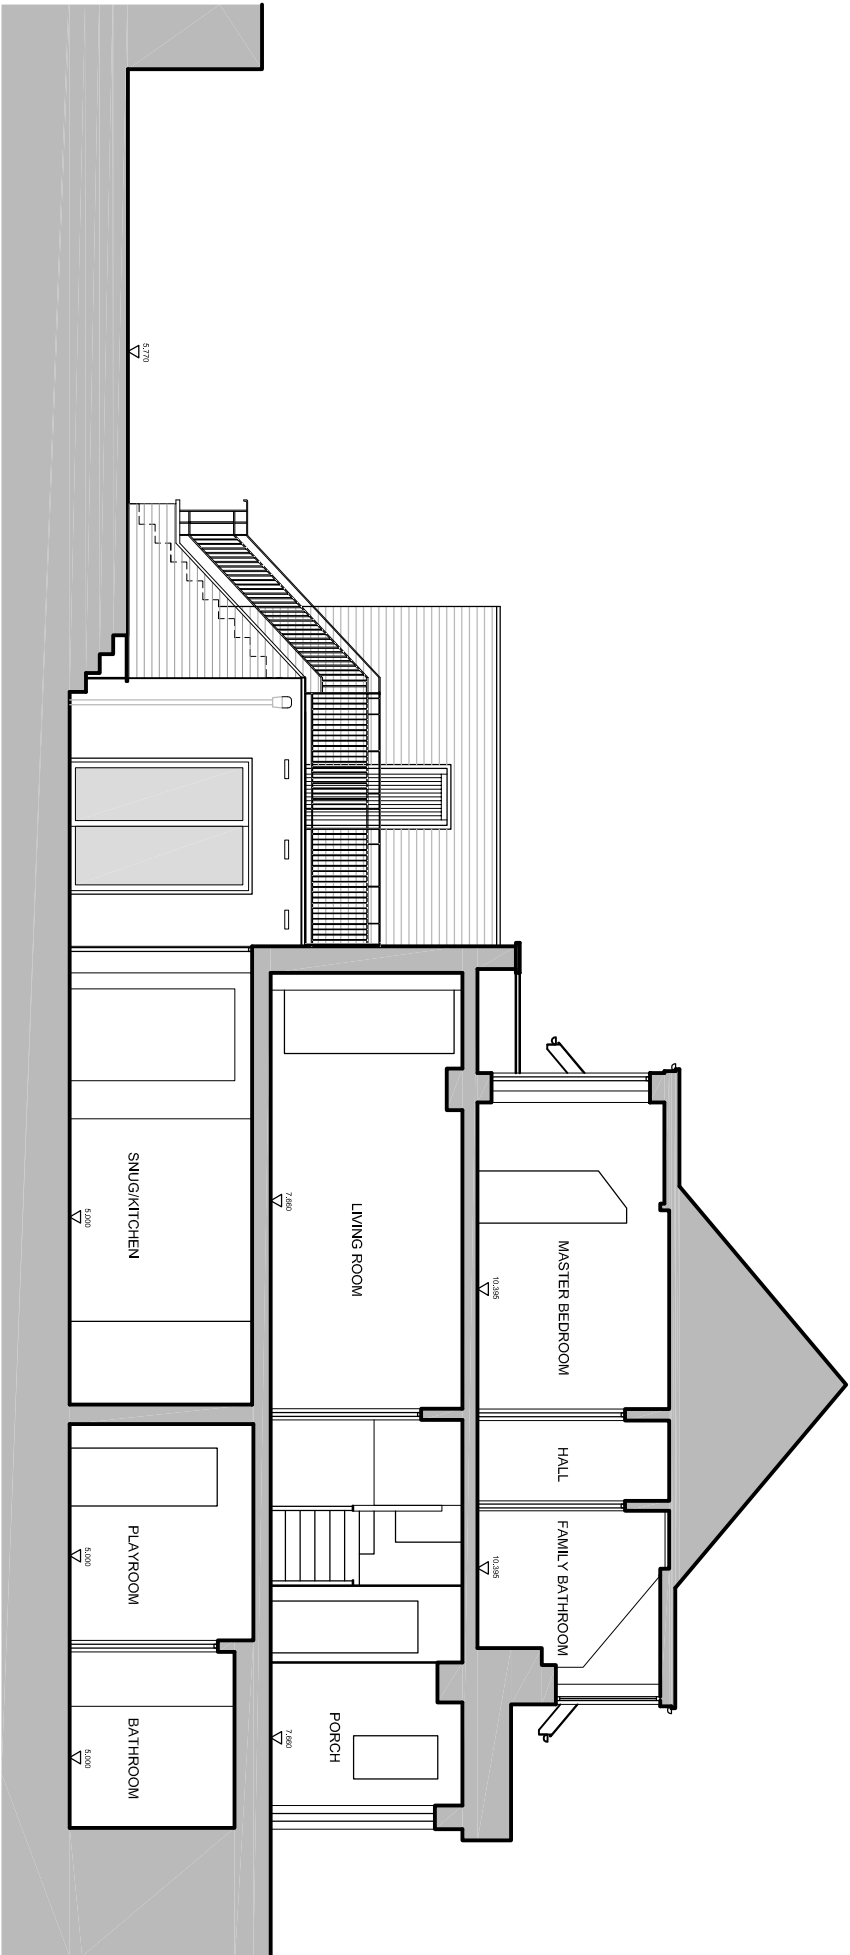

Scale 1:100



Client

MR & MRS ZIMMERN

Job Title

22C EAST HEATH ROAD, NW3

Drawing Title
SECTION BB
EXISTING

Scale	Date	Drawn	Drawing Number
1:100	07/18	EP	807/A3/131 A

This drawing is copyright and no portion should be used without consent. No alterations are to be made of this drawing. All dimensions are to be verified on site.

snell david

Snell David Architects
Unit 1
Three Eastfields Avenue
Wandsworth
SW18 1GN
Tel: 020 8870 3335
e-mail: sda@snell-david.co.uk
web: www.snell-david.co.uk