



Revision	Date	Drawn	Details
A	15.04.18	EP	For Client Approval
B	18.04.19	EP	Planning

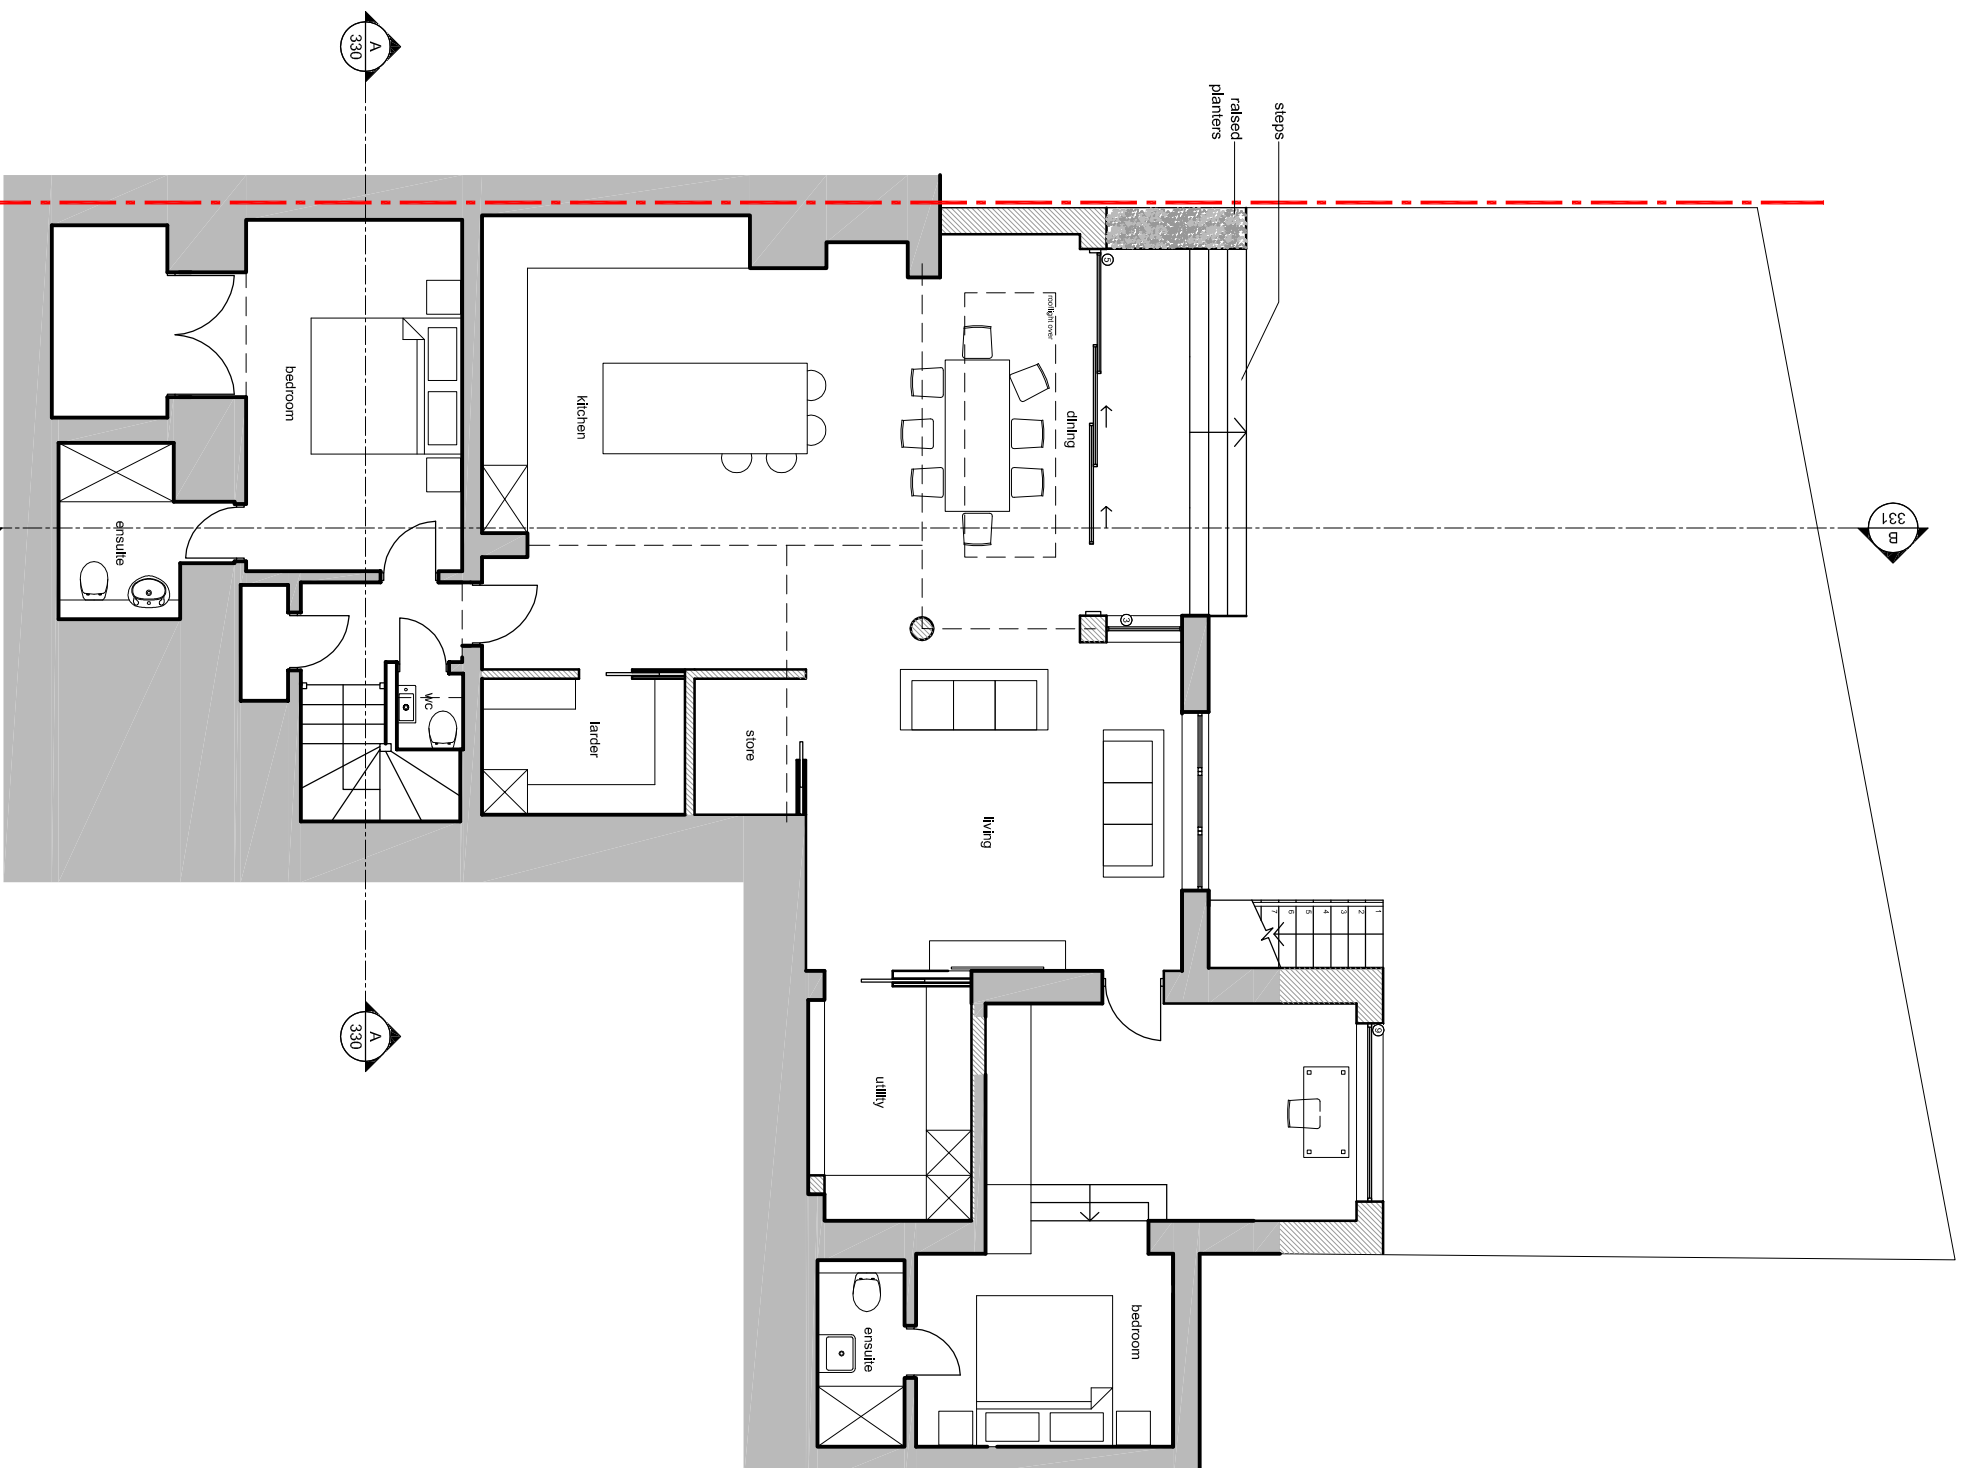

- Key**
1. Render to match existing
 2. Dark Timber Cladding
 3. PPC Aluminium Window
 4. PPC Aluminium Door
 5. PPC Aluminium Roof Lights
 6. Aluminium Coping
 7. Single Ply Roofing
 8. Painted Timber Door
 9. Painted Timber Window
 10. PPC Aluminium Gutters and Downpipes

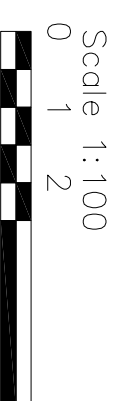

Client

MR & MRS ZIMMERN

Job Title

22C EAST HEATH ROAD, NW3

Drawing Title
LOWER GROUND FLOOR
PROPOSED

Scale	Date	Drawn	Drawing Number
1:100	04/19	EP	807/A3/310 A

snell david

Snell David Architects
Unit 1
Three Eastfields Avenue
Wandsworth
London SW18 1LN

Tel: 020 8870 3335
e-mail: sd@snell-david.co.uk
web: www.snell-david.co.uk

The above information is not to be construed as a contract. No responsibility is accepted for the accuracy of the information provided.