

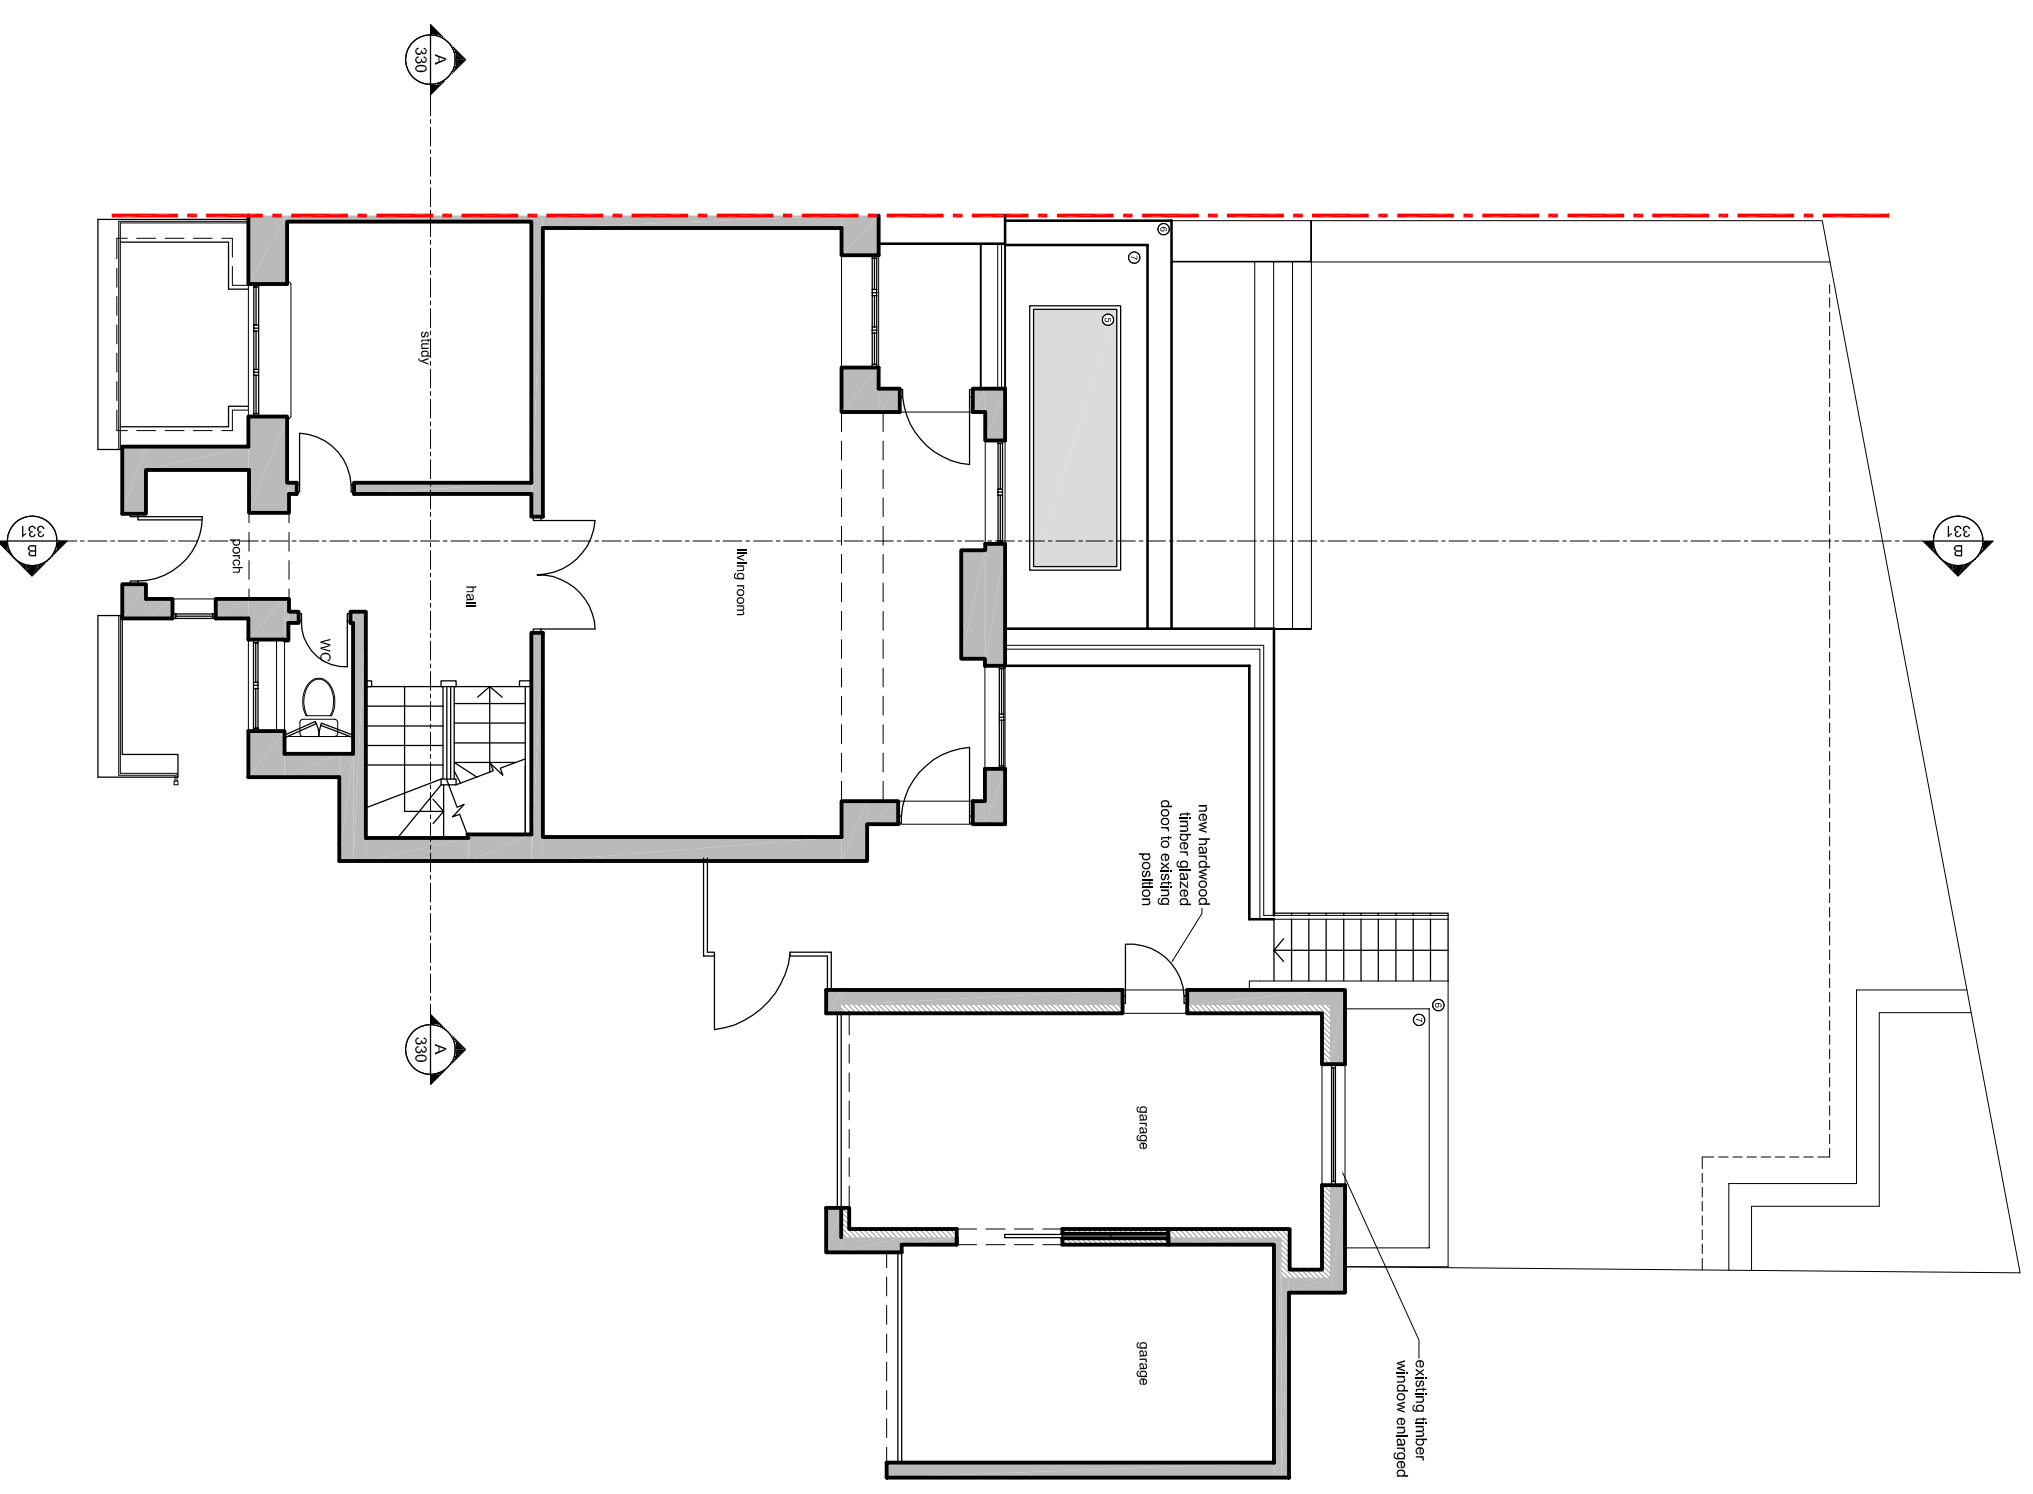


Revision	Date	Drawn	Details
A	15.04.19	EP	For Client Approval
	18.04.19	EP	For Planning

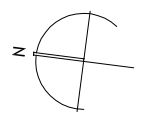

- Key**
1. Render to match existing
  2. Dark Timber Cladding
  3. PPC Aluminium Window
  4. PPC Aluminium Door
  5. PPC Aluminium Roof Lights
  6. Aluminium Coping
  7. Single Ply Roofing
  8. Painted Timber Door
  9. Painted Timber Window
  10. PPC Aluminium Gutters and Downpipes

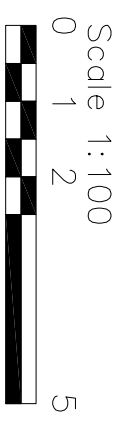

Client  
**MR & MRS ZIMMERN**

Job Title  
**22C EAST HEATH ROAD, NW3**

Drawing Title  
**UPPER GROUND FLOOR PROPOSED**

Scale | Date | Drawn | Drawing Number  
**1:100 | 04/19 | EP | 807/A3311 A**

**snell david**

Snell David Architects  
Unit 1  
Three Eastfields Avenue  
Wandsworth  
London SW18 1LN

Tel: 020 8870 3335  
e-mail: sd@snell-david.co.uk  
web: www.snell-david.co.uk

The drawings are copyright and no portion should be used without consent. No dimensions are to be relied on if they conflict with the dimensions shown on the drawings.