



notes:
 The contractors are to check all dimensions, drain runs and general conditions on site before works commence, and inform Akelius immediately upon discovery of any errors, omissions or discrepancies.
 All works are to be carried out in accordance with current building regulations, British standards, codes of practice and local authority requirements.

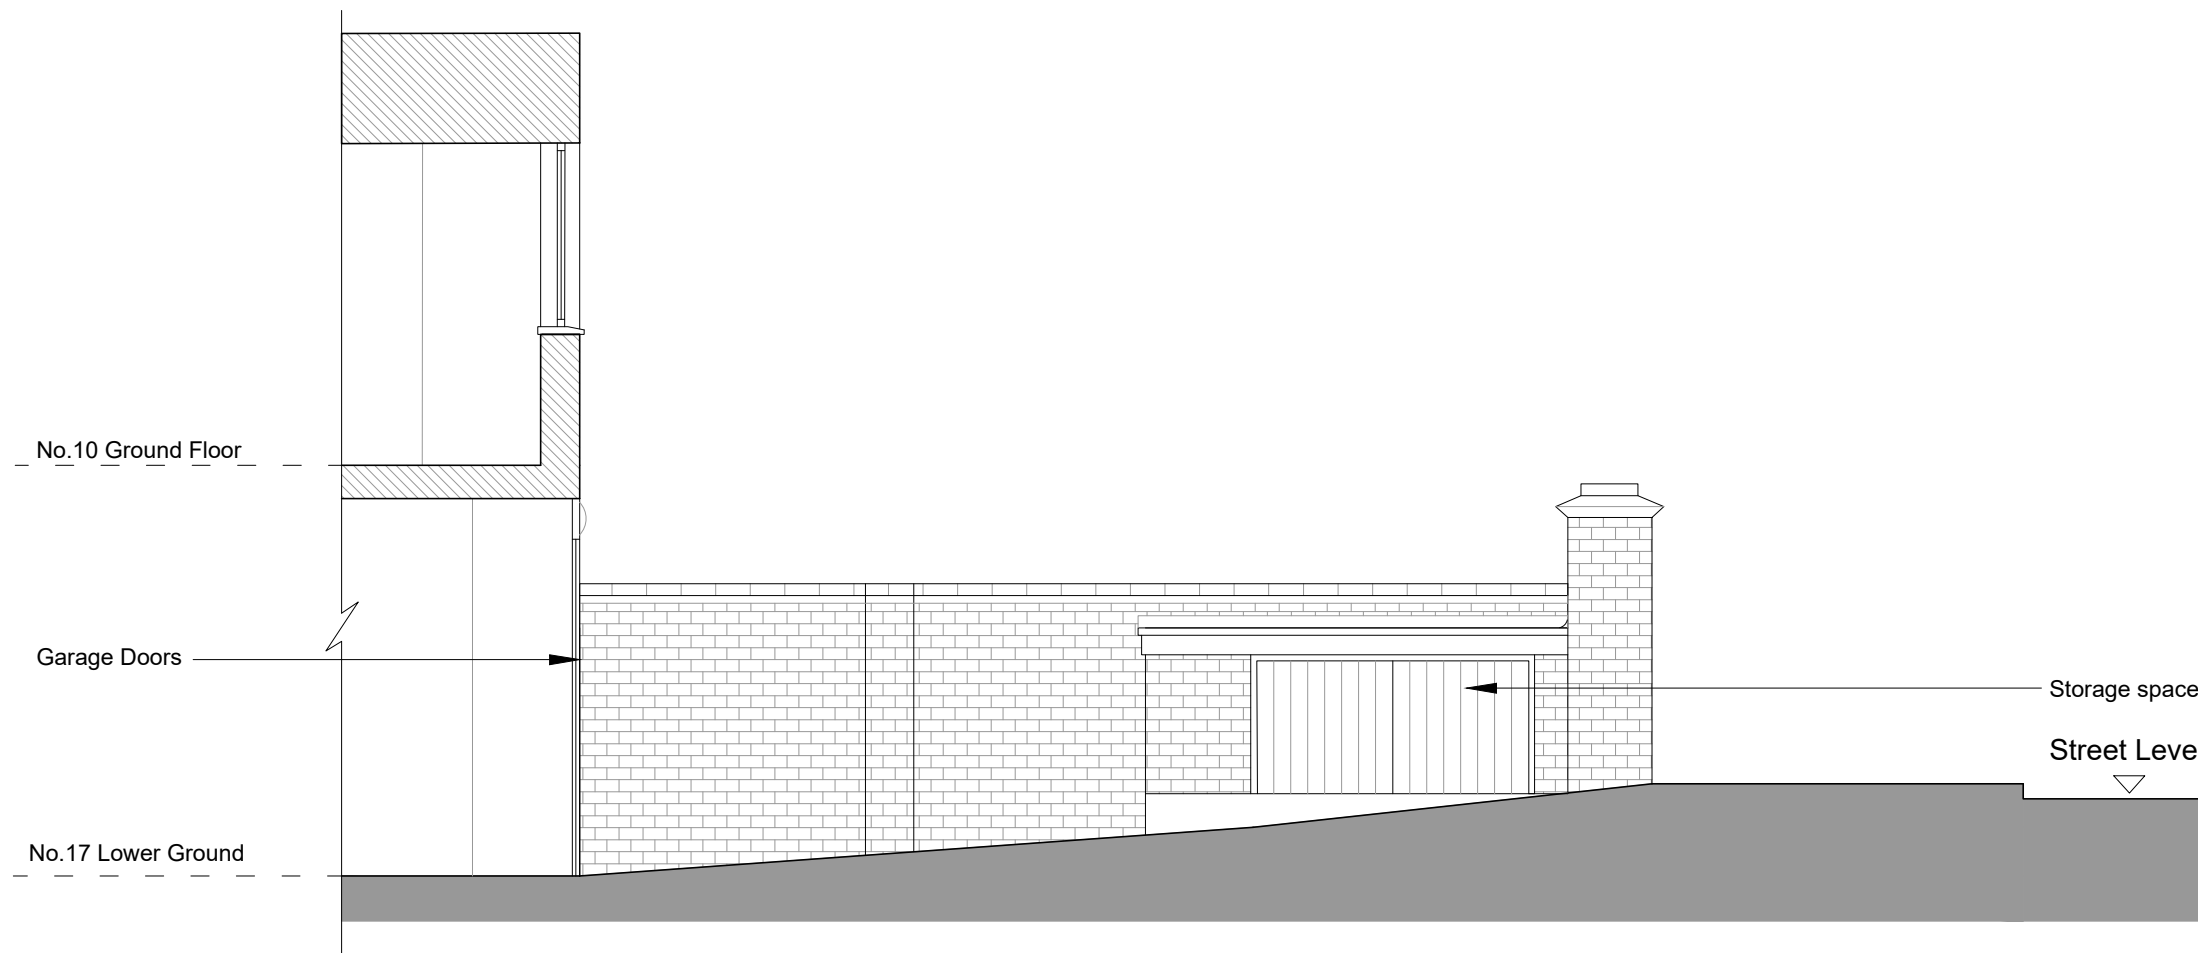

1 Existing Front Garden Section A-A

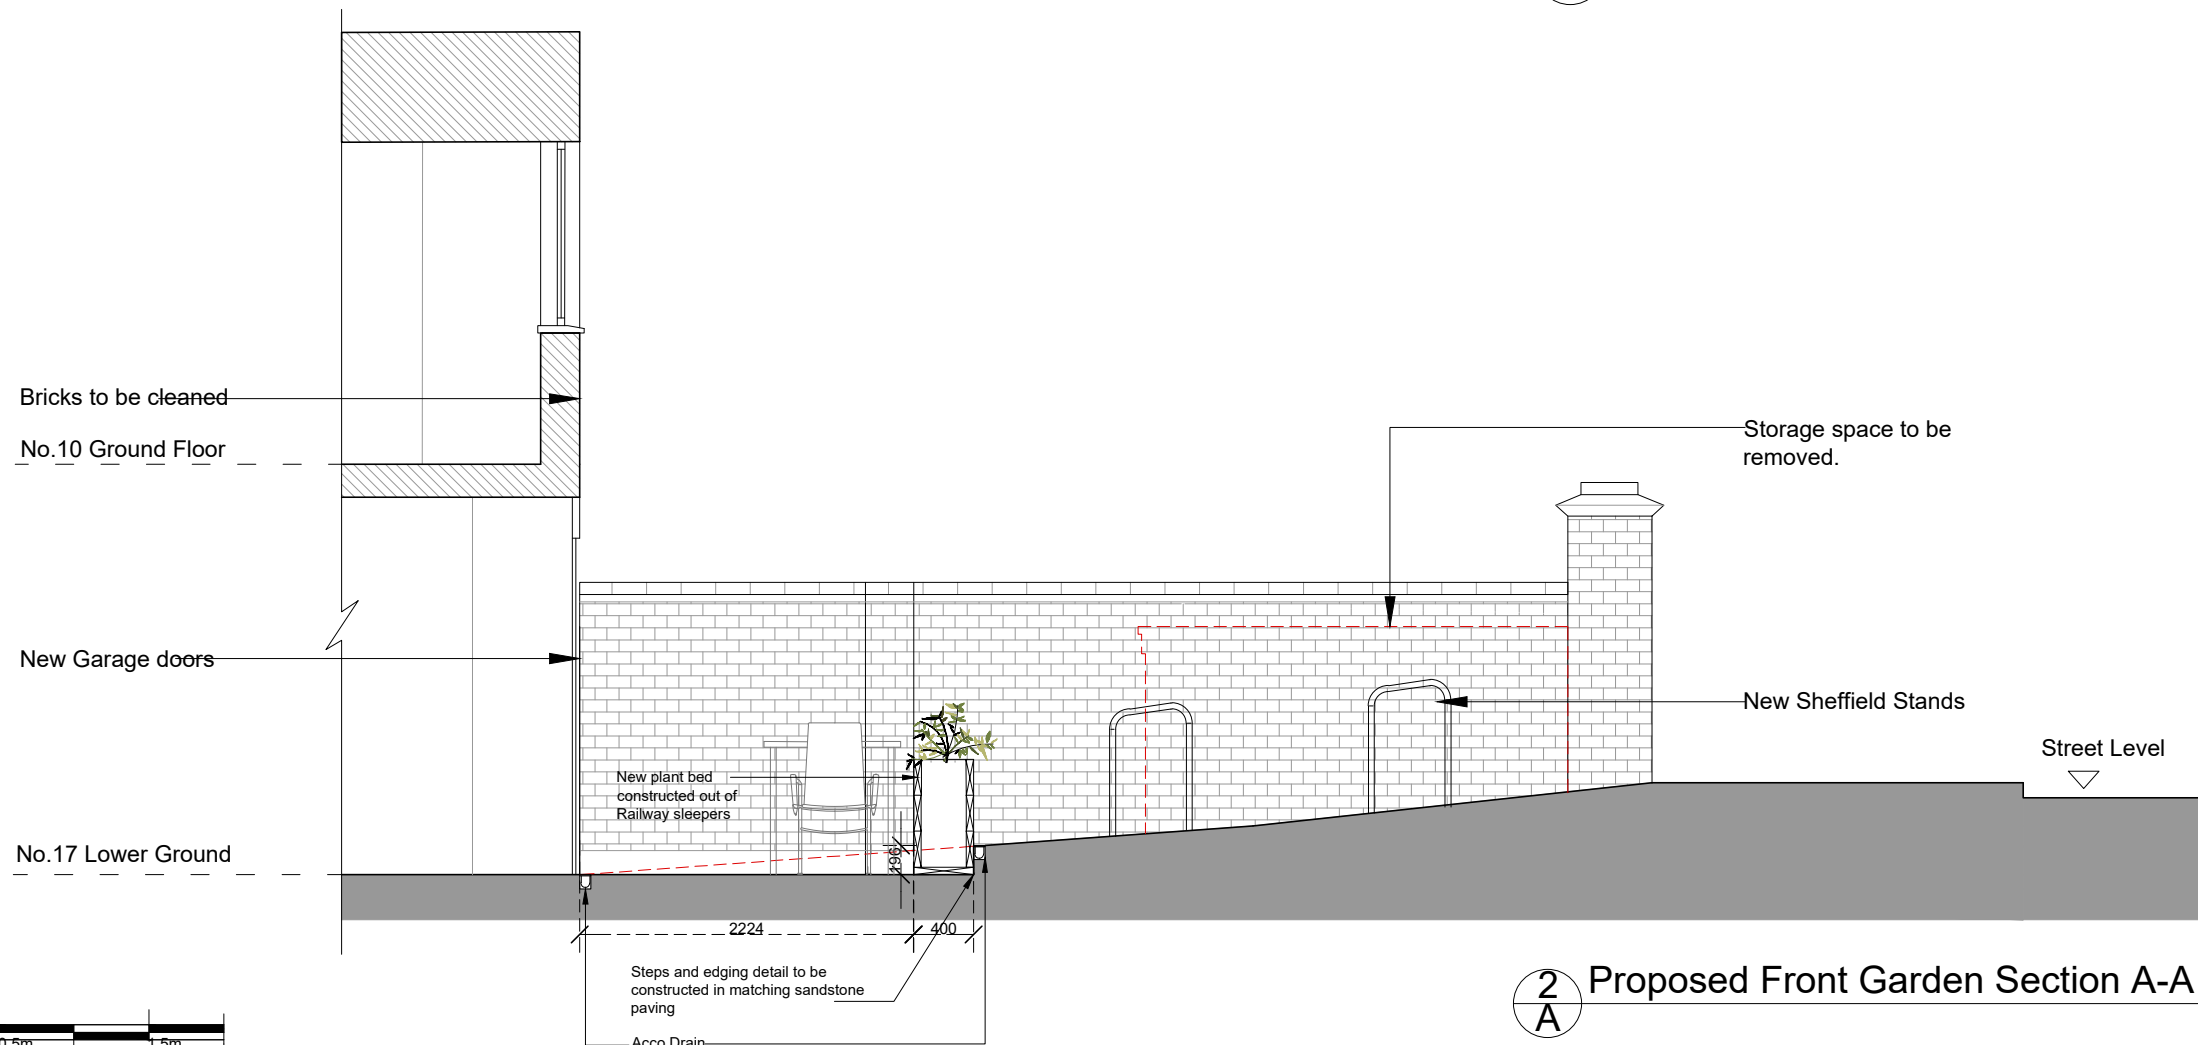

2 Proposed Front Garden Section A-A

Revisions		
The contents of this plan including the printed notes are copyright. Reproduction in whole or part is not permitted without prior consent of Akelius in writing.		
Project	5 Arkwright Road, London NW3 6AA	
Drawing Title	Existing and Proposed Section A-A	
BUILDING REGULATIONS		
5AR-00- 04/01/2019 - P 03		
Scale	Drawn by	Drawn by
A3@1:50	P.M	S.A