
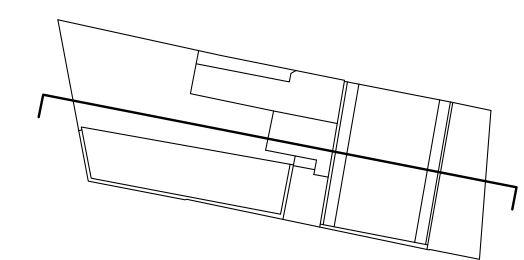


PROPOSED SECTION AA

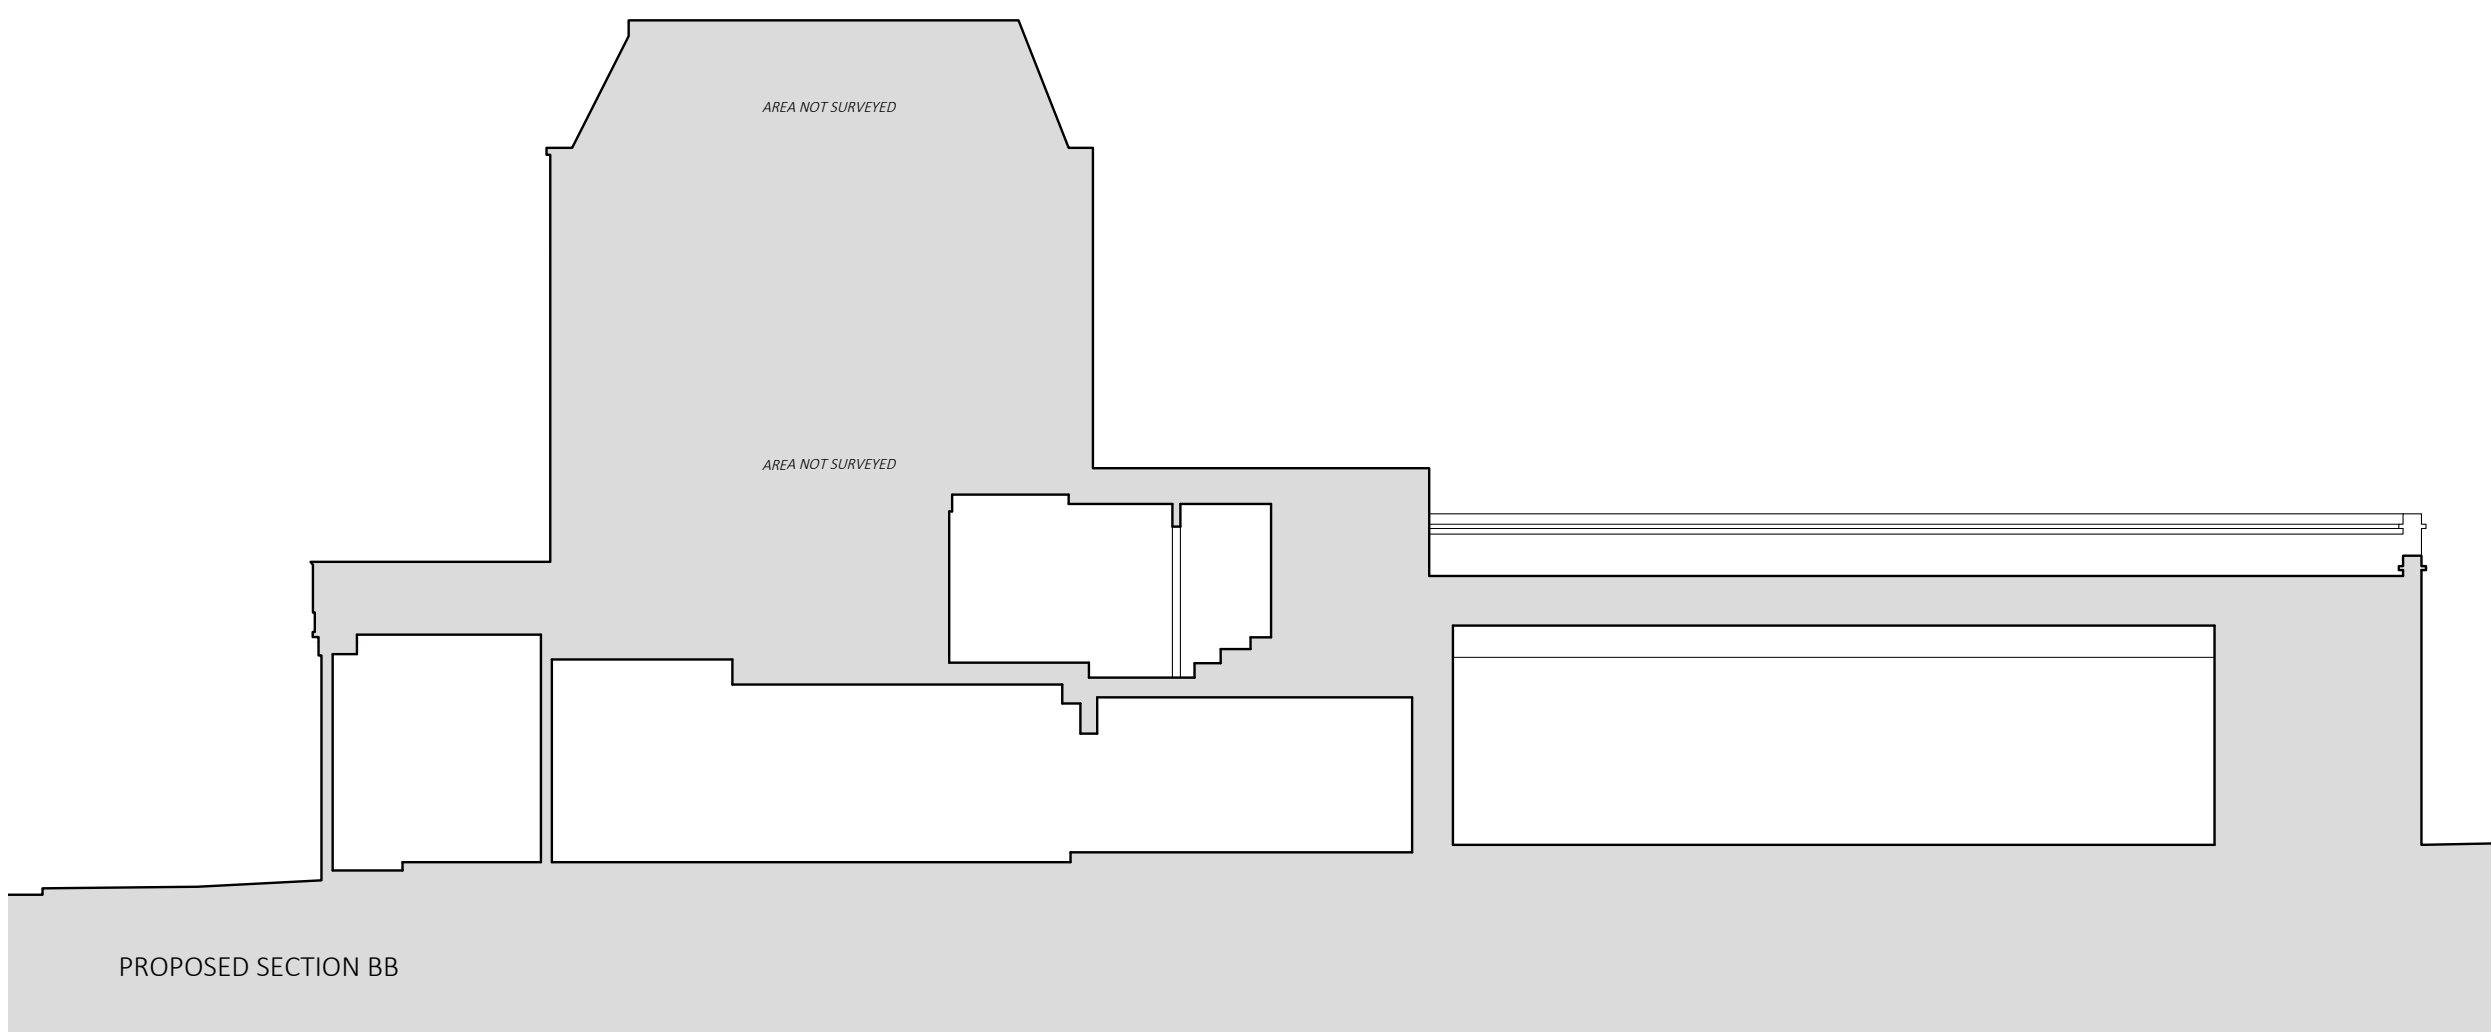

PROPOSED SECTION BB

P1	29.03.19	PLANNING ISSUE		NV	GH
rev.	date	description		dm	aud
drawing status: <b>PLANNING</b>					
2 providence yard london E2 7RJ		020 70337855 <a href="http://www.csa.london">www.csa.london</a>	 <b>CLIVE SALL ARCHITECTURE</b>		
project 1048 317-319 KENTISH TOWN ROAD	drawn NV	audited GH	scale 1:100 @ A3	date 29.03.19	
dwg title GENERAL ARRANGEMENT EXISTING SECTIONS	job no. 1048	dwg no. 021	rev. P1		