
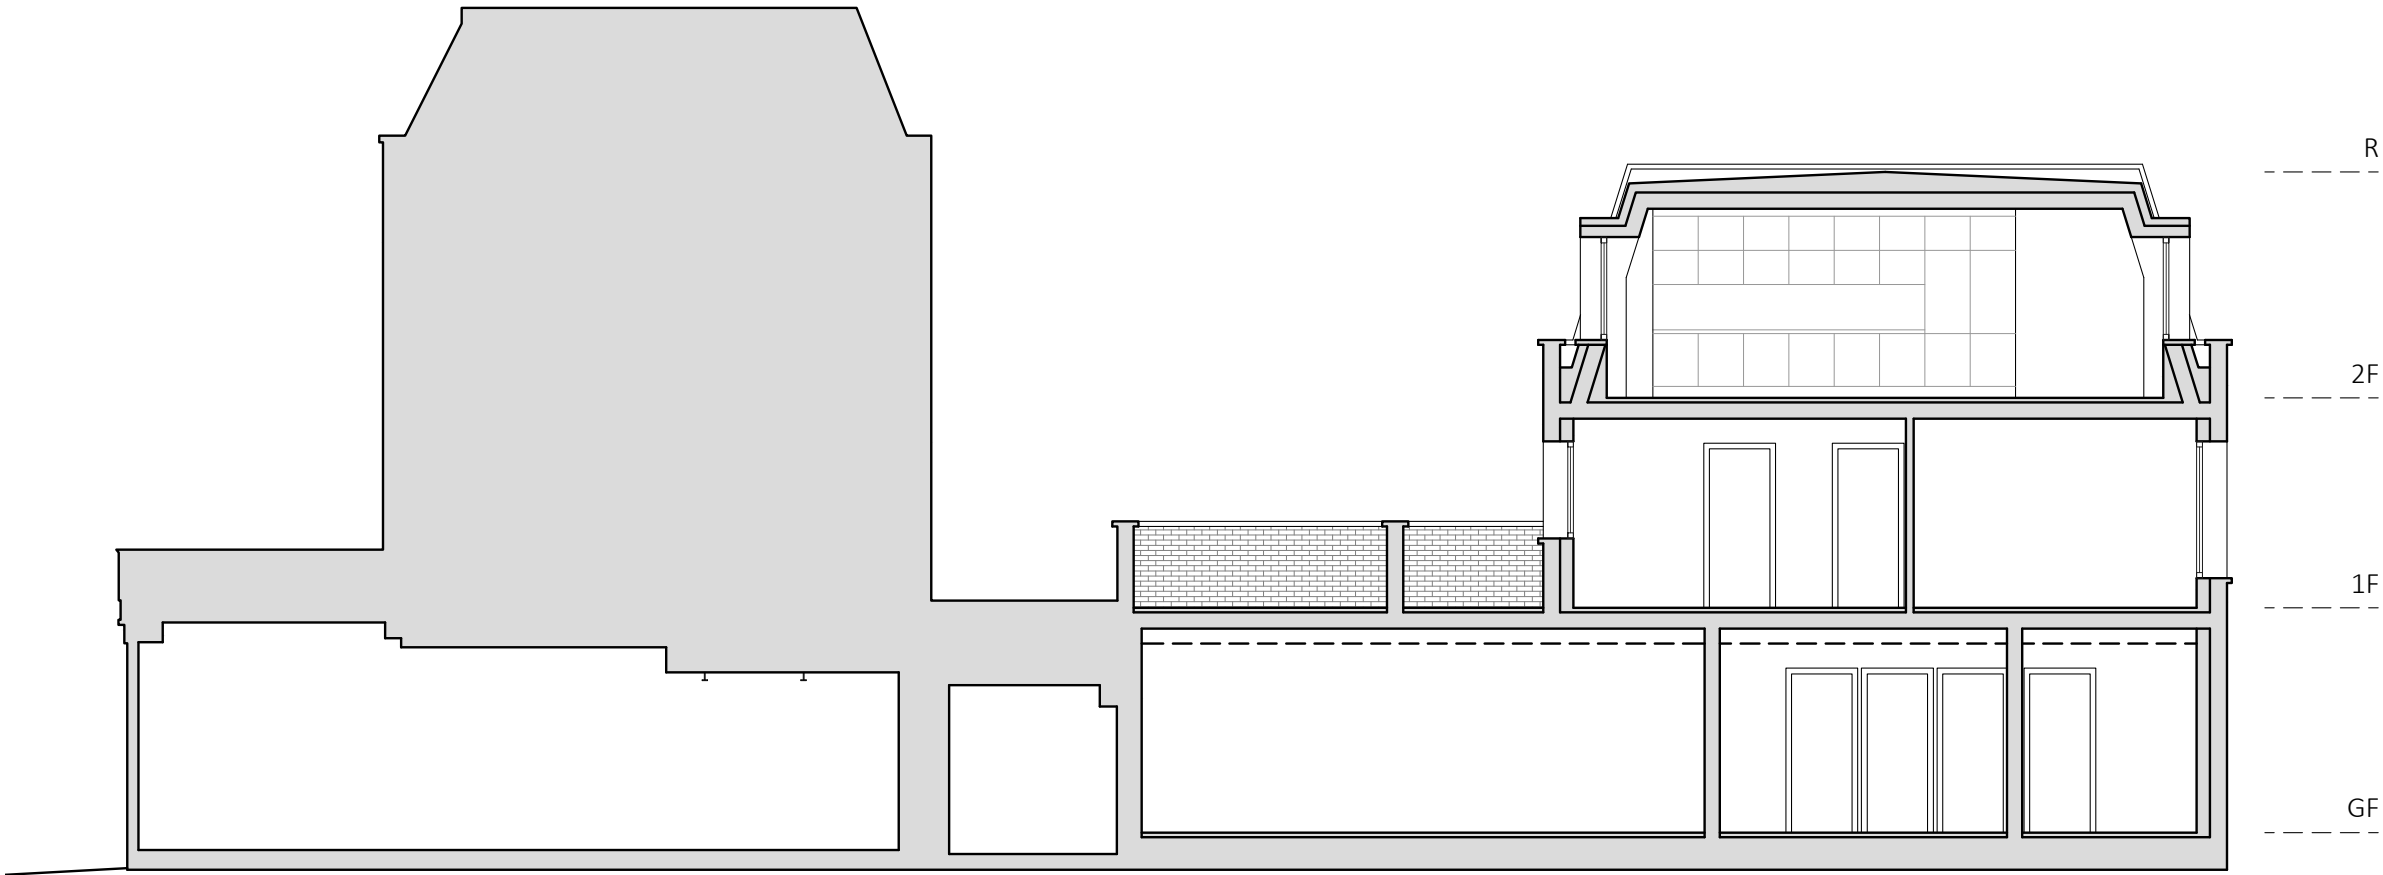
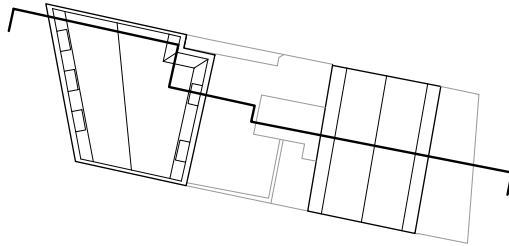


PROPOSED SECTION AA

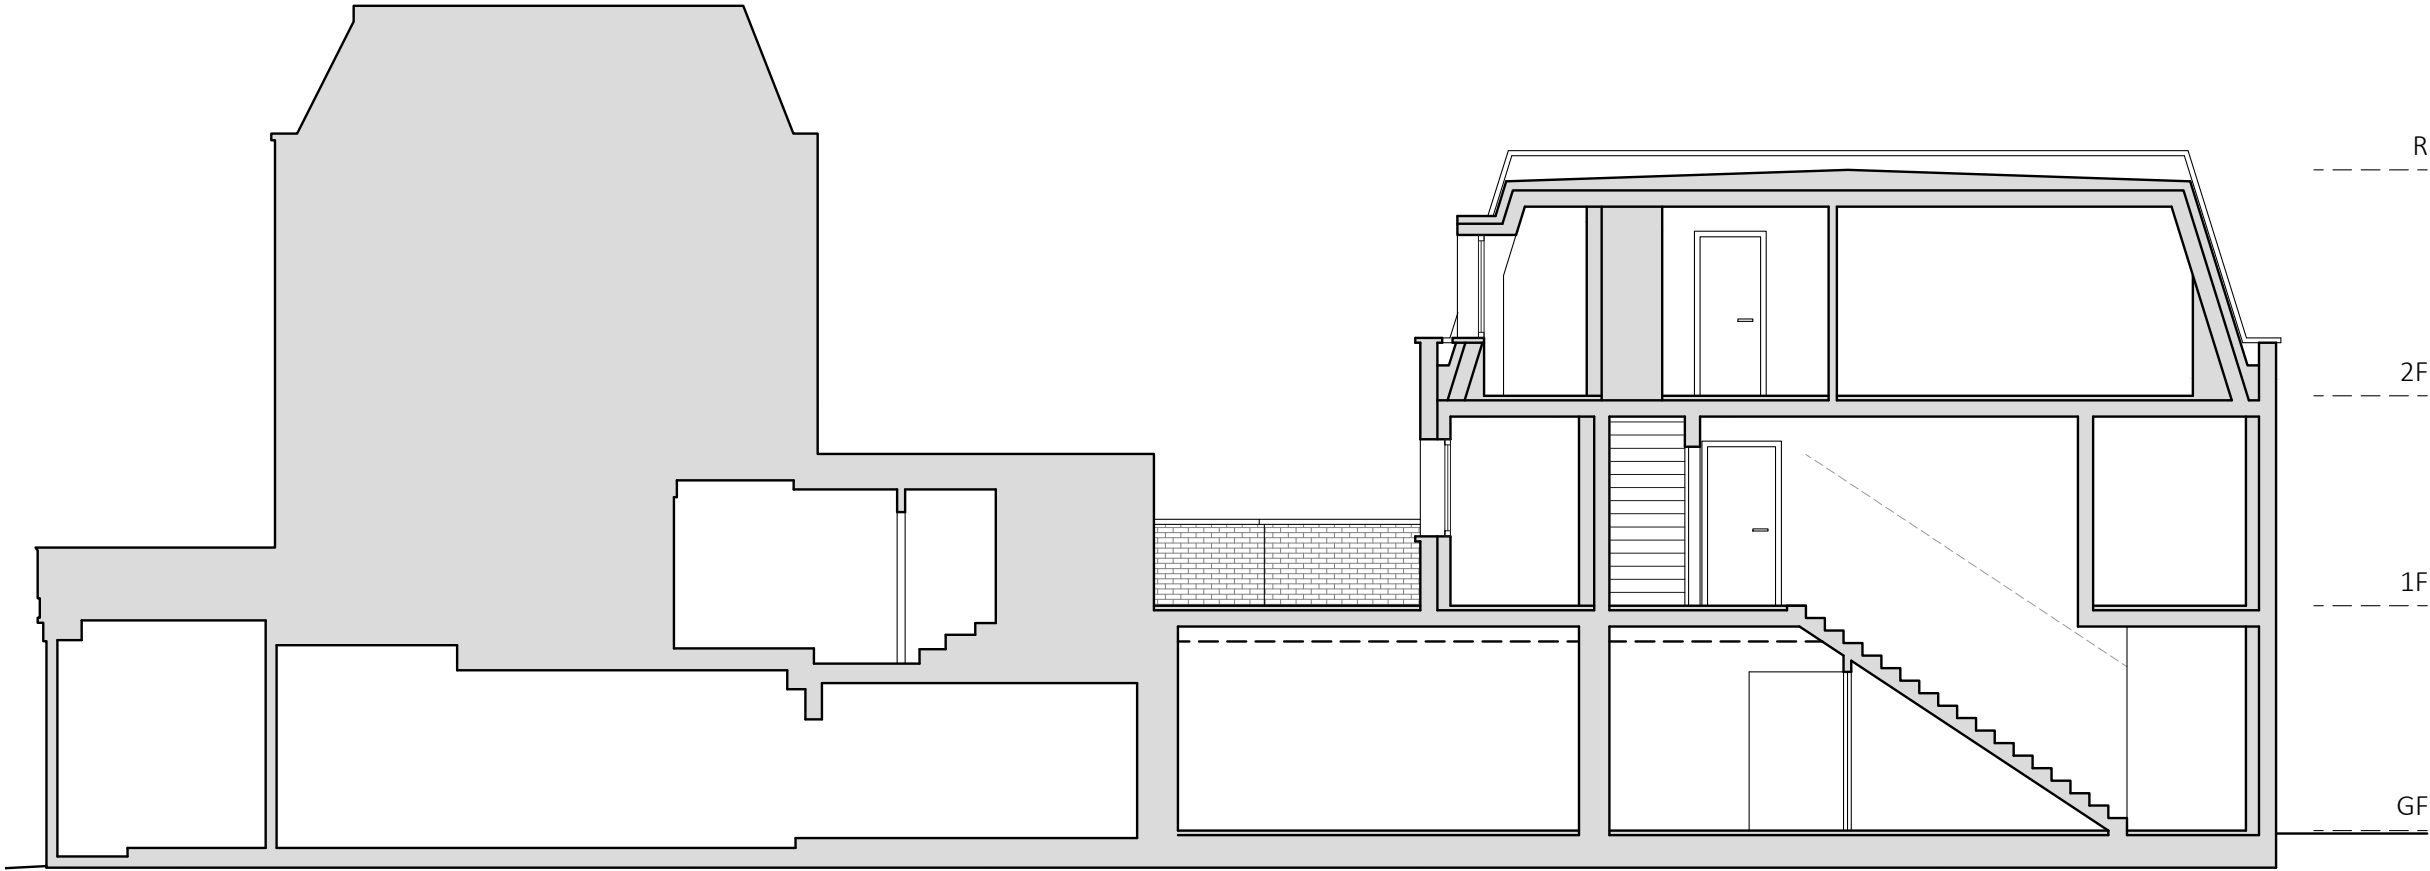

PROPOSED SECTION BB

P1		29.03.19		PLANNING ISSUE		NV		GH				
rev.	date	description			dm	aud						
drawing status												
PLANNING												
2 providence yard london E2 7RJ		020 70337855 www.csa.london				CLIVE SALL ARCHITECTURE						
project 1048 317-319 KENTISH TOWN ROAD		drawn NV	audited GH	scale 1:100 @ A3	date 29.03.19							
draw title GENERAL ARRANGEMENT PROPOSED SECTIONS		job no. 1048	draw no. 201	rev P1								