



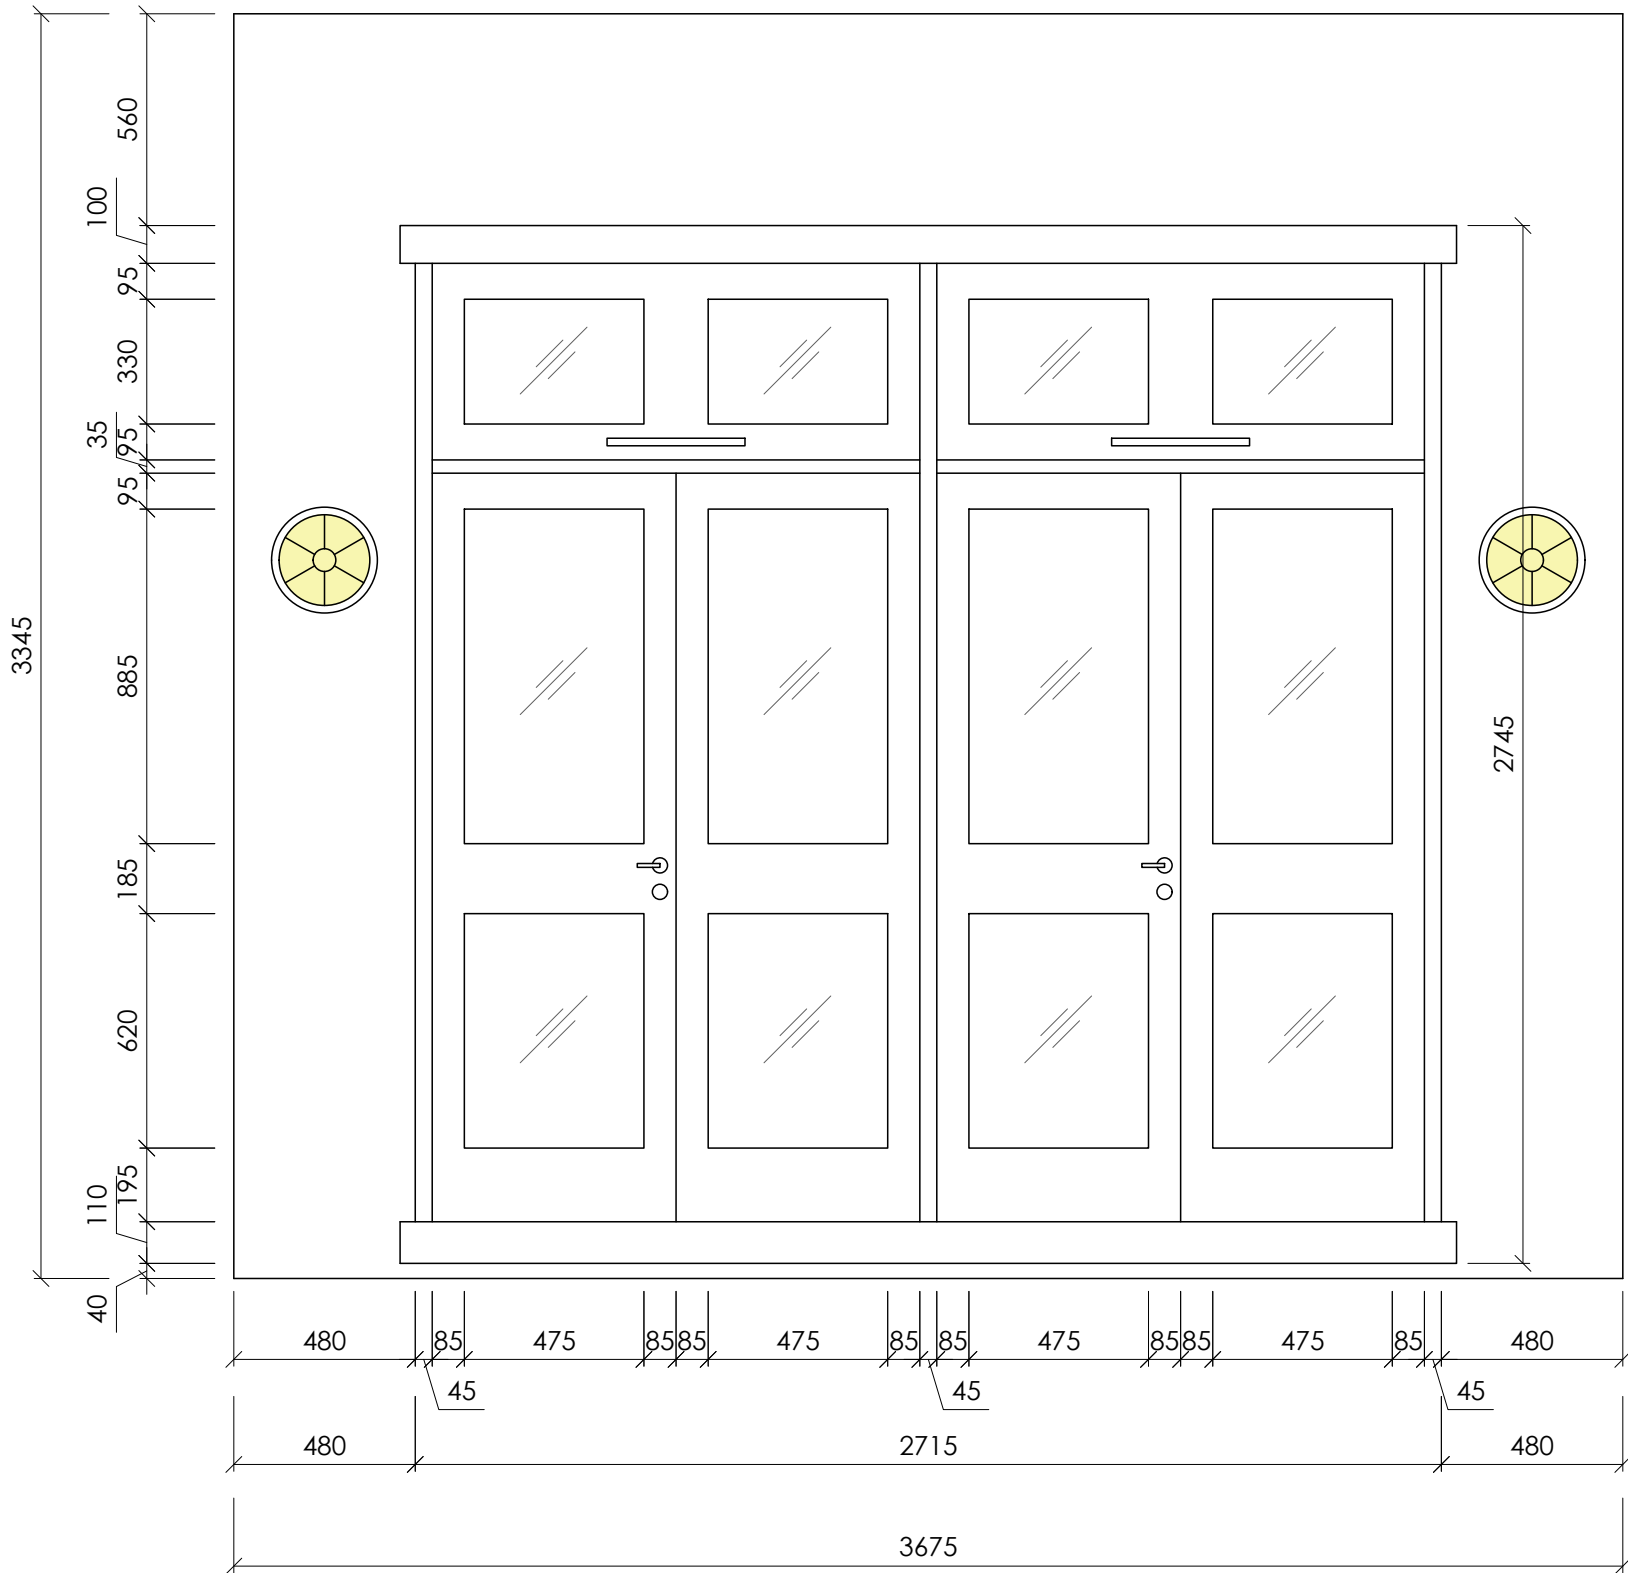

DRAWINGS PROVIDED BY: HRC ASSOCIATES		TITLE: WINDOW 1 - EXISTING		PROJECT NAME: WINDOW REFURBISHMENT CLIENT NAME: ALEXANDER ROBERT		ADDRESS: FLAT 40 25-27 FAREINGDON ROAD LONDON EC1M 3HA	
DATE: OCT 3,18		SCALE: 1:20 @ A3		SHEET:		A1	

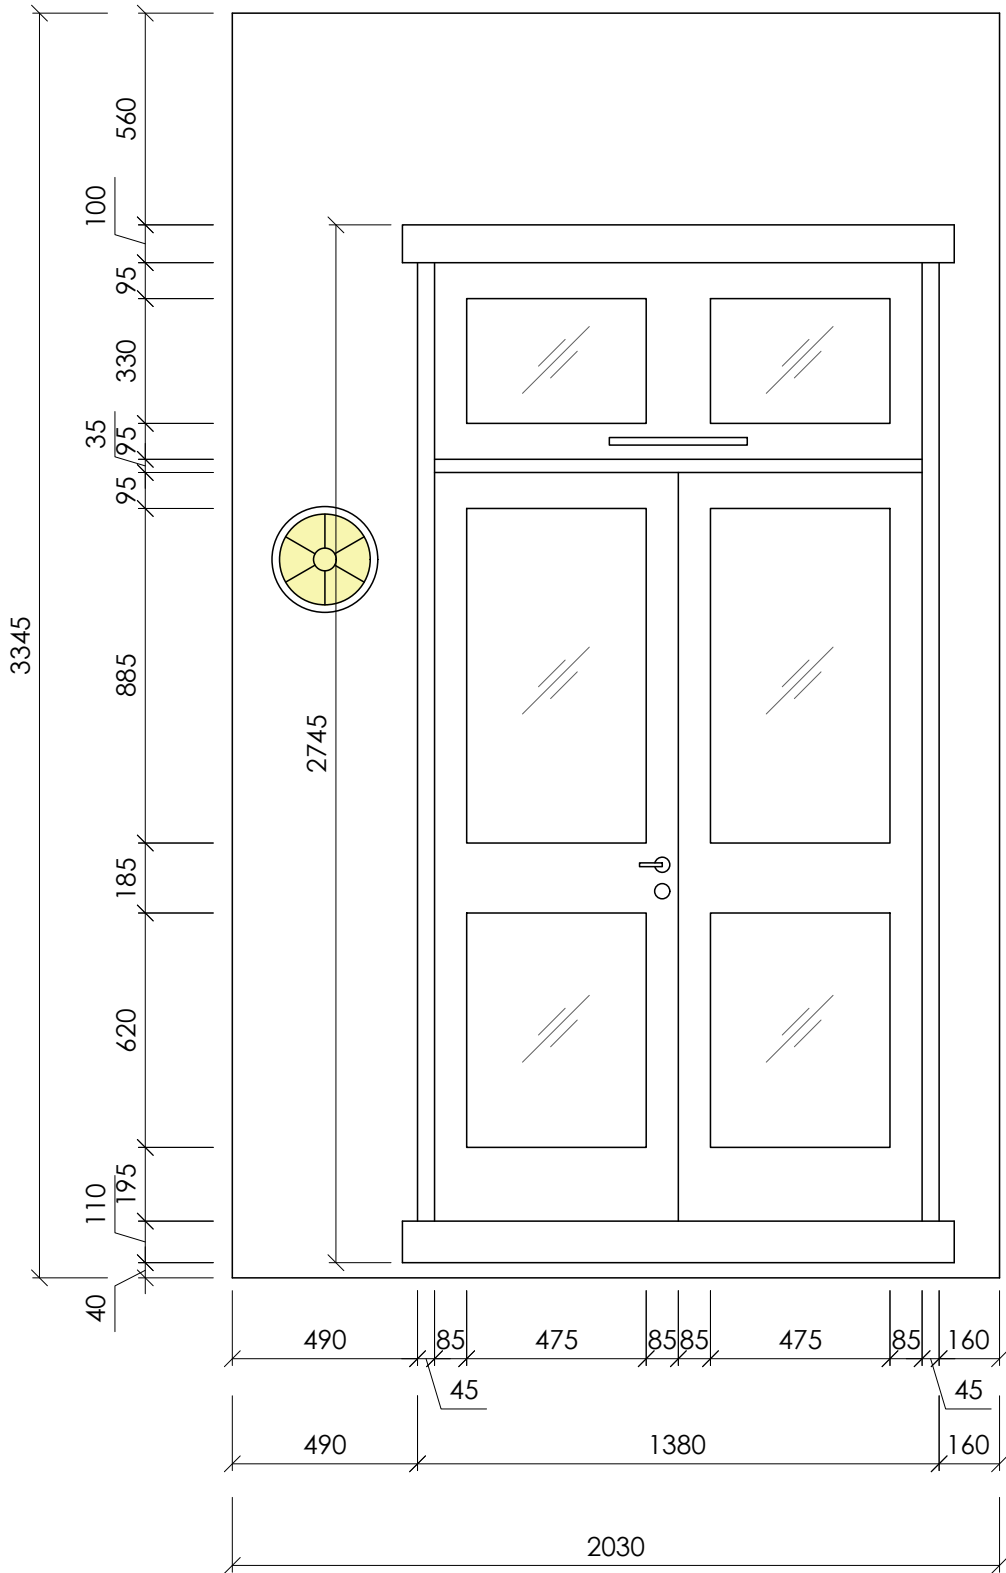

DRAWINGS PROVIDED BY: HRC ASSOCIATES		TITLE: WINDOW 2 - EXISTING		PROJECT NAME: WINDOW REFURBISHMENT		ADDRESS: FLAT 40 25-27 FARRINGTON ROAD LONDON EC1M 3HA	
DATE: OCT 3,18		SCALE: 1:20 @ A3		CLIENT NAME: ALEXANDER ROBERT			
SHEET:		A2					



DATE:

OCT 3,18

SCALE:

1:20 @ A3

SHEET:

A3

DRAWINGS PROVIDED BY:
HRC ASSOCIATES

TITLE:
WINDOW 3 - EXISTING

PROJECT NAME:
WINDOW REFURBISHMENT

CLIENT NAME:
ALEXANDER ROBERT

ADDRESS:
FLAT 40
25-27 FARRINGTON ROAD
LONDON EC1M 3HA