GENERAL NOTES

0

DATE: 04/04/2019

- 1. DO NOT SCALE FROM THIS DRAWING, UNLESS FOR PLANNING PURPOSES
 2. ALL DIMENSIONS TO BE VERIFIED ON SITE PRIOR TO ANY WORKS BEING
 COMMENCED AND ANY DISCREPANCIES TO BE REPORTED TO VISUALISE ARCHITECTURE.
 3. ANY DISCREPANCIES BETWEEN THE DRAWING AND ANY WRITTEN
 SPECIFICATION IS TO BE REPORTED TO VISUALISE ARCHITECTURE.
 4. THIS DRAWING TO BE READ IN CONJUNCTION WITH RELEVANT CONSULTANTS AND SPECIALIST DRAWINGS.

- 4. THIS DRAWING TO BE READ IN CONJUNCTION WITH RELEVANT CONSULTANTS AND SPECIALIST DRAWINGS.
 5. ALL WORKS TO COMPLY WITH THE RELEVANT BRITISH STANDARDS, CODES
 OF PRACTICES AND BUILDING REGULATIONS.
 6. JF IN DOUBT ABOUT ANY OF THE WORKS, PLEASE ASK!
 7. THIS DRAWING IS THE COPYRIGHT OF VISUALISE ARCHITECTURE AND IS NOT TO BE
 REPRODUCED IN ANY FORM WITHOUT PRIOR WRITTEN CONSENT.
 8. ANY WORK DONE ON THE PARTY WALL OR BOUNDARY LINE NEEDS TO HAVE A PARTY WALL AWARD IN PLACE.
- 9. BOUNDARY LINES AND BOUNDARY LINE MEASUREMENTS ARE APPROXIMATE AND NEED TO BE CONFIRMED.

04/04/2019 ISSUED TO CLIENT 24/04/2019 ISSUED FOR PLANNING


REVISIONS:

DATE

В



COPYRIGHT EXISTS ON THE DESIGNS AND INFORMATION SHOWN ON THIS DRAWING

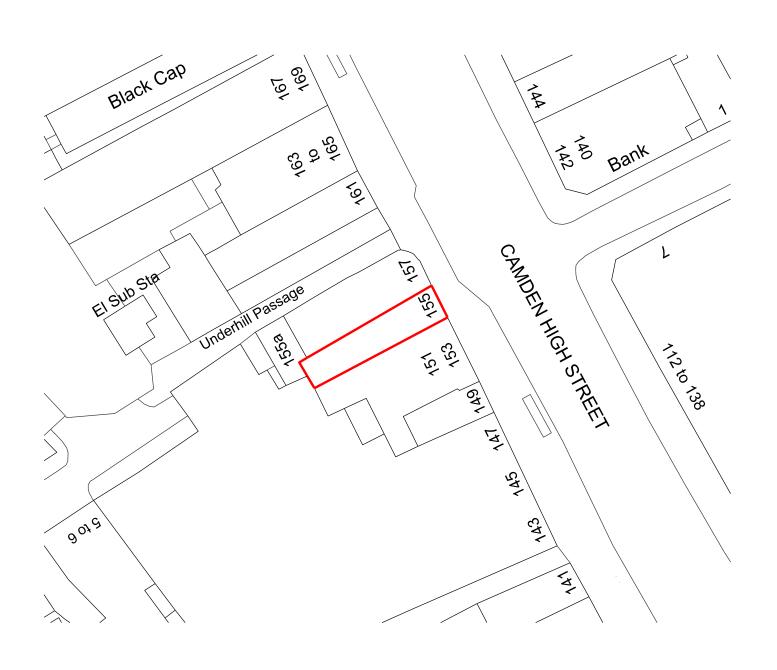



CLIENT: EAT GREEN GO GREEN		PROJECT: TAPIOC - CONCEPT RETAIL DESIGN 155 CAMDEN HIGH STREET, LONDON, NW1 7JY		WALK-IN ARCHITECTURE
SCALE: 1:500 @ A4	(A4 ORIGINAL)	DRAWING TITLE: BLOCK PLAN		WALK-IN ARCHITECTORE
DRAWN: AC	REVISION B	ISSUED FOR: PLANNING	DRAWING NUMBER: 296-04	Tel. 01883 345 558 www.walklnarchitecture.com info@walkinarchitecture.com
DATE: 04/04/2019		, ., ., ., ., ., .,		83 HIGH STREET, CATERHAM, CR3 5UF