

**GENERAL NOTES**

1. DO NOT SCALE FROM THIS DRAWING, UNLESS FOR PLANNING PURPOSES
2. ALL DIMENSIONS TO BE VERIFIED ON SITE PRIOR TO ANY WORKS BEING COMMENCED AND ANY DISCREPANCIES TO BE REPORTED TO VISUALISE ARCHITECTURE.
3. ANY DISCREPANCIES BETWEEN THE DRAWING AND ANY WRITTEN SPECIFICATION IS TO BE REPORTED TO VISUALISE ARCHITECTURE.
4. THIS DRAWING TO BE READ IN CONJUNCTION WITH RELEVANT CONSULTANTS AND SPECIALIST DRAWINGS.
5. ALL WORKS TO COMPLY WITH THE RELEVANT BRITISH STANDARDS, CODES OF PRACTICES AND BUILDING REGULATIONS.
6. IF IN DOUBT ABOUT ANY OF THE WORKS, PLEASE ASK!
7. THIS DRAWING IS THE COPYRIGHT OF VISUALISE ARCHITECTURE AND IS NOT TO BE REPRODUCED IN ANY FORM WITHOUT PRIOR WRITTEN CONSENT.
8. ANY WORK DONE ON THE PARTY WALL OR BOUNDARY LINE NEEDS TO HAVE A PARTY WALL AWARD IN PLACE.
9. BOUNDARY LINES AND BOUNDARY LINE MEASUREMENTS ARE APPROXIMATE AND NEED TO BE CONFIRMED.

REV.

DATE

REVISIONS:



A  
B

04/04/2019  
24/04/2019

ISSUED TO CLIENT  
ISSUED FOR PLANNING



© COPYRIGHT EXISTS ON THE DESIGNS AND INFORMATION SHOWN ON THIS DRAWING

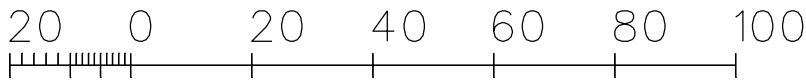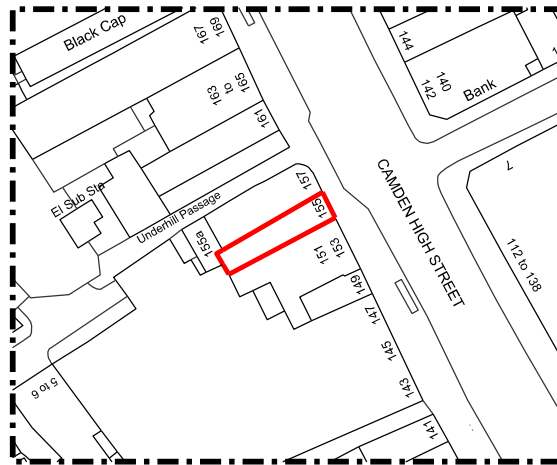

Metres

CLIENT: EAT GREEN GO GREEN		PROJECT: TAPIOC - CONCEPT RETAIL DESIGN 155 CAMDEN HIGH STREET, LONDON, NW1 7JY		<b>WALK-IN ARCHITECTURE</b>
SCALE: 1:1250 @ A4 <span style="float: right;">(A4 ORIGINAL)</span>		DRAWING TITLE: SITE LOCATION PLAN		
DRAWN: AC DATE: 04/04/2019	REVISION <b>B</b>	ISSUED FOR: <b>PLANNING</b>	DRAWING NUMBER: <b>296-00</b>	Tel. 01883 345 558 www.walkinarchitecture.com info@walkinarchitecture.com 83 HIGH STREET, CATERHAM, CR3 5UF