




**13** PROPOSED BALUSTRADE - PLAN  
A-(16)-010 1:10 @ A1, 1:20 @ A3

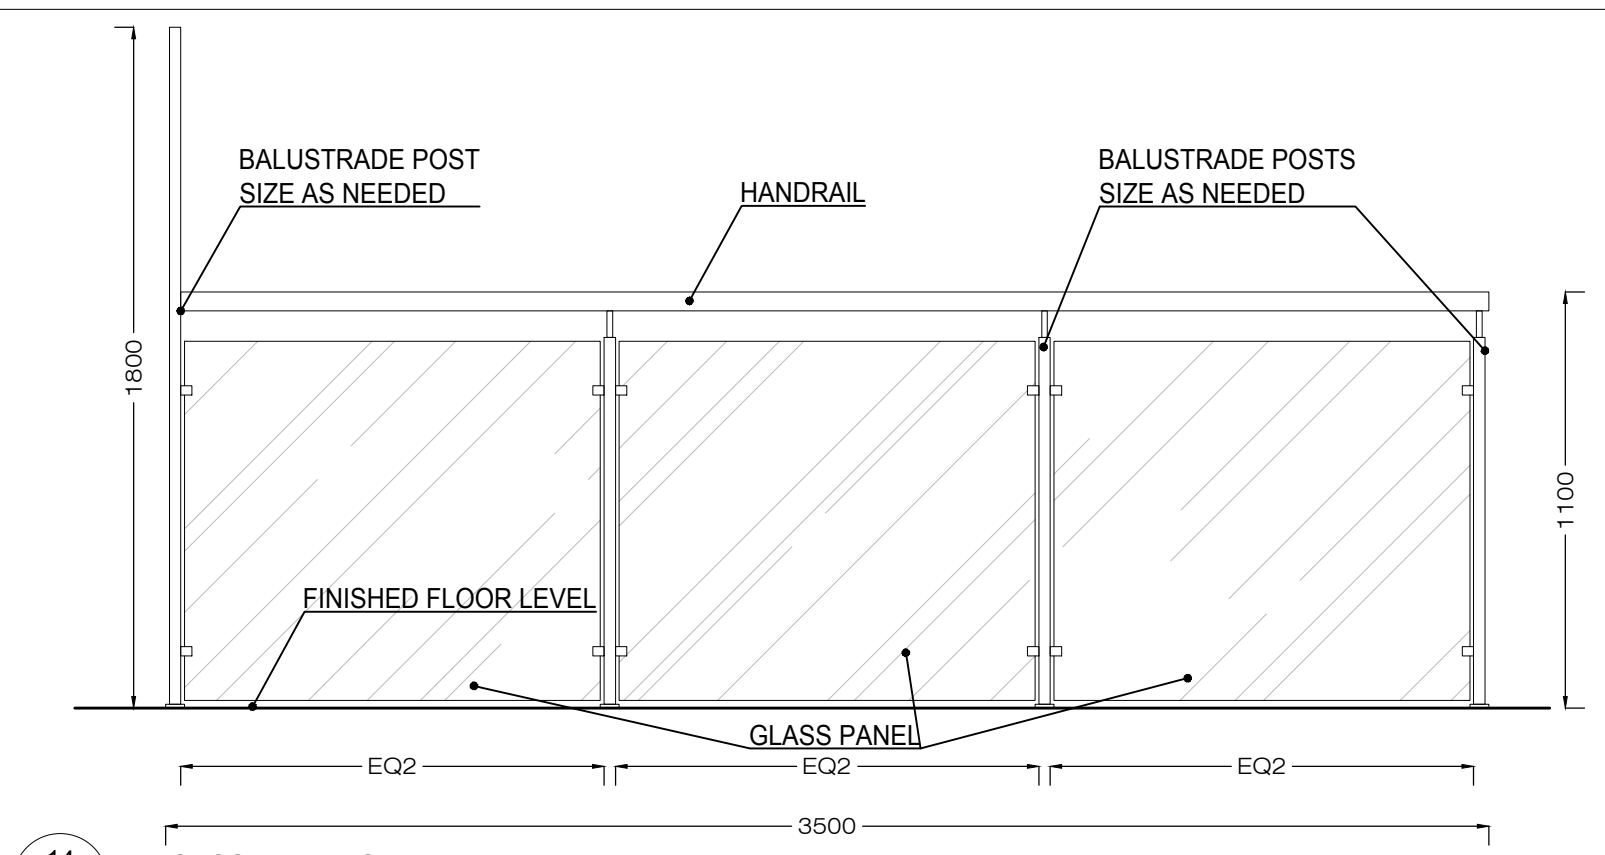

**14** PROPOSED BALUSTRADE - VIEW A-A  
A-(16)-010 1:10 @ A1, 1:20 @ A3

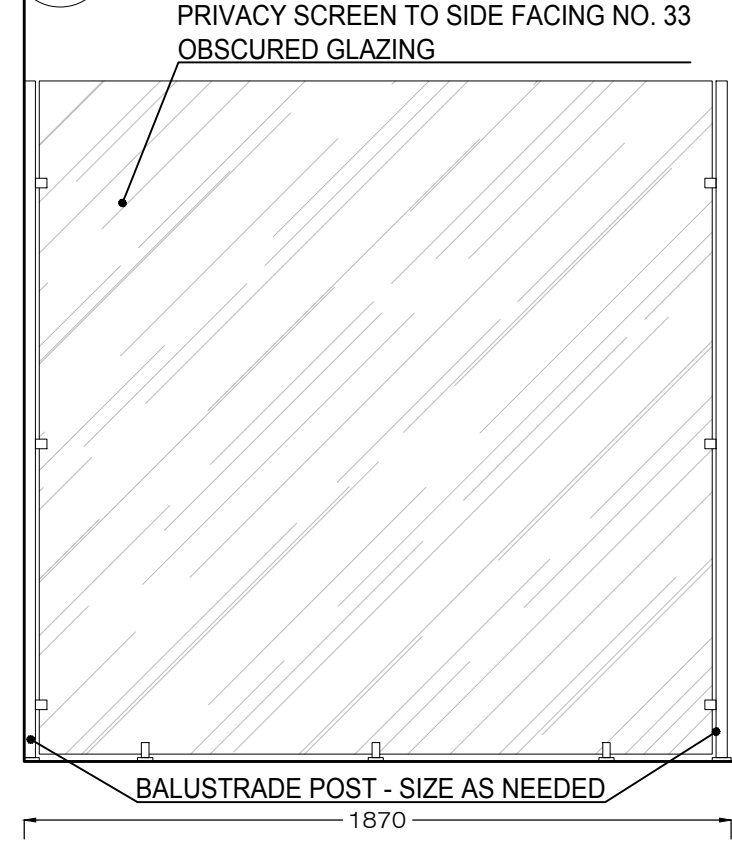

**15** PROPOSED BALUSTRADE - VIEW B-B  
A-(16)-010 1:10 @ A1, 1:20 @ A3

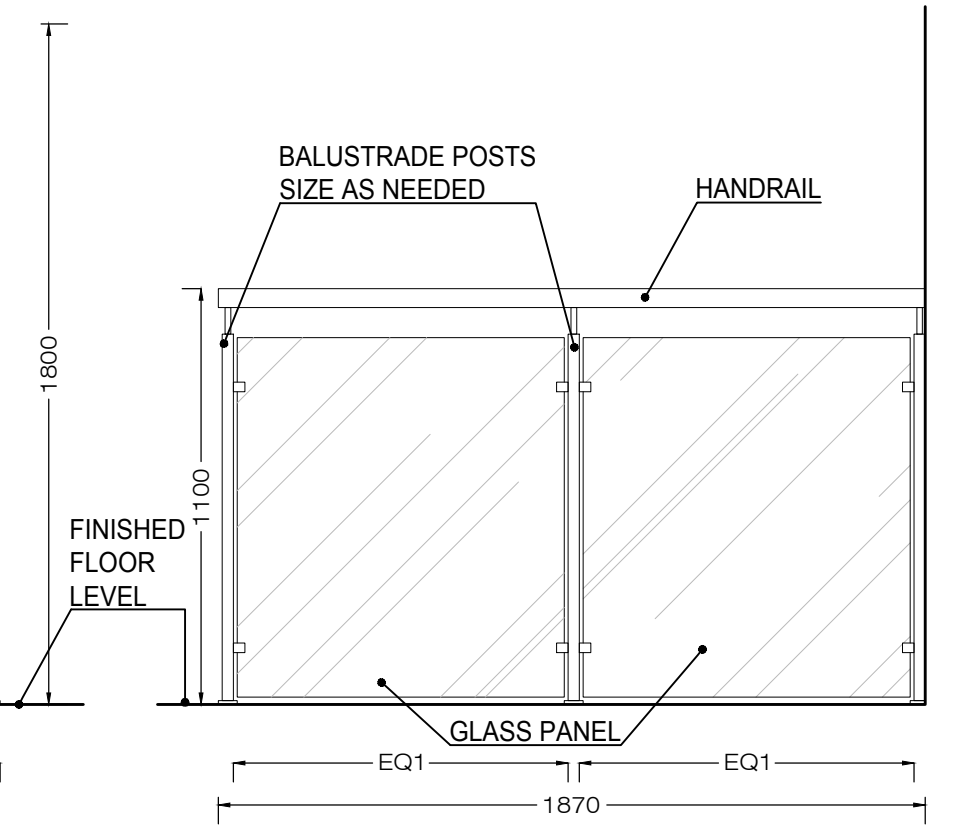

**16** PROPOSED BALUSTRADE - VIEW C-C  
A-(16)-010 1:10 @ A1, 1:20 @ A3

