




NOTES:

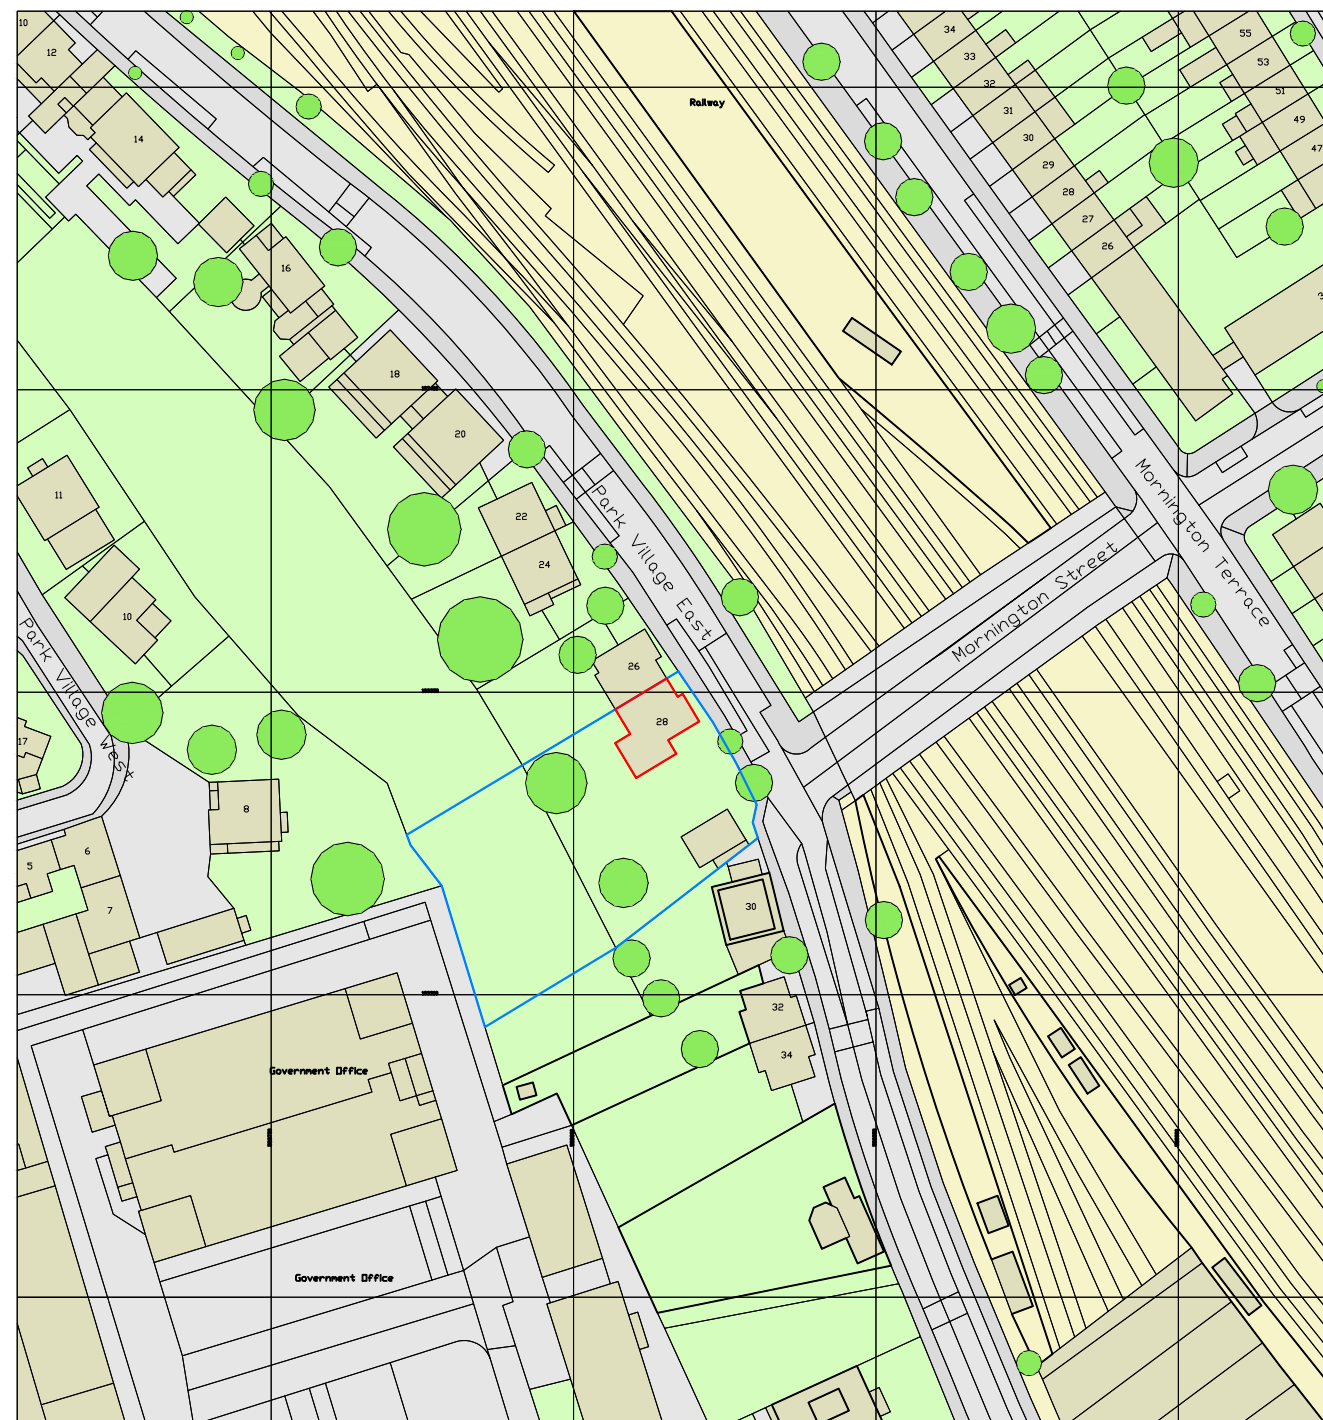

\*© UKMap Copyright. The GeoInformation Group 2018 Licence No. LANDMLDN10003121118\*

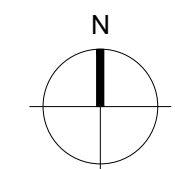

Purpose of Issue:  
**FOR\_PLANNING**

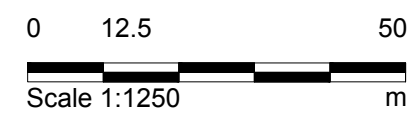

**Notes**

- Any dwg format drawing is to be read in conjunction with and at the scale of the accompanying pdf.
- Where colours other than black or grey are used, the drawing must be plotted in colour.
- For status 'C' (Construction) drawings all dimensions are to be checked on site by the contractor, scaling is for Local Authority purposes only.
- Unless otherwise indicated, all dimensions are in millimeters.
- All information on this drawing is to be read in conjunction with the relevant Donald Insall Associates specification and trade contractors' drawings and information by specialists.
- In the event of any discrepancy, please contact us immediately.
- This drawing may contain survey information by others and is to be used solely for the purposes for which it was issued.
- These are uncontrolled documents issued for information purposes only. If you have any queries regarding the drawings, please contact DIA immediately.
- Please note DIA cannot be held responsible for any errors arising from changes made to an uncontrolled dwg file.

**Drawing Status**

- F Feasibility
- S Sketch Design
- P Planning
- B Building Control
- D Design Development
- M Measurement
- T Tender
- C Construction
- R Record

Rev	Date	Dwn	Auth	Revision
1	03-04-19	TOB	RMD	Initial Issue - Planning
0	18-06-18	TOB	RMD	Initial Issue - Pre-application

**Donald Insall Associates**  
Chartered Architects and Historic Building Consultants

28 Park Village East, Camden

As Existing  
Location Plan

12 Devonshire Street  
London W1G 7AB  
(+44) 020 7245 9888  
london@insall-architects.co.uk

Project	PVE28	No	4000
Scale (A3)	1:1250	Status	P
		Revision	0