


Elevation BB

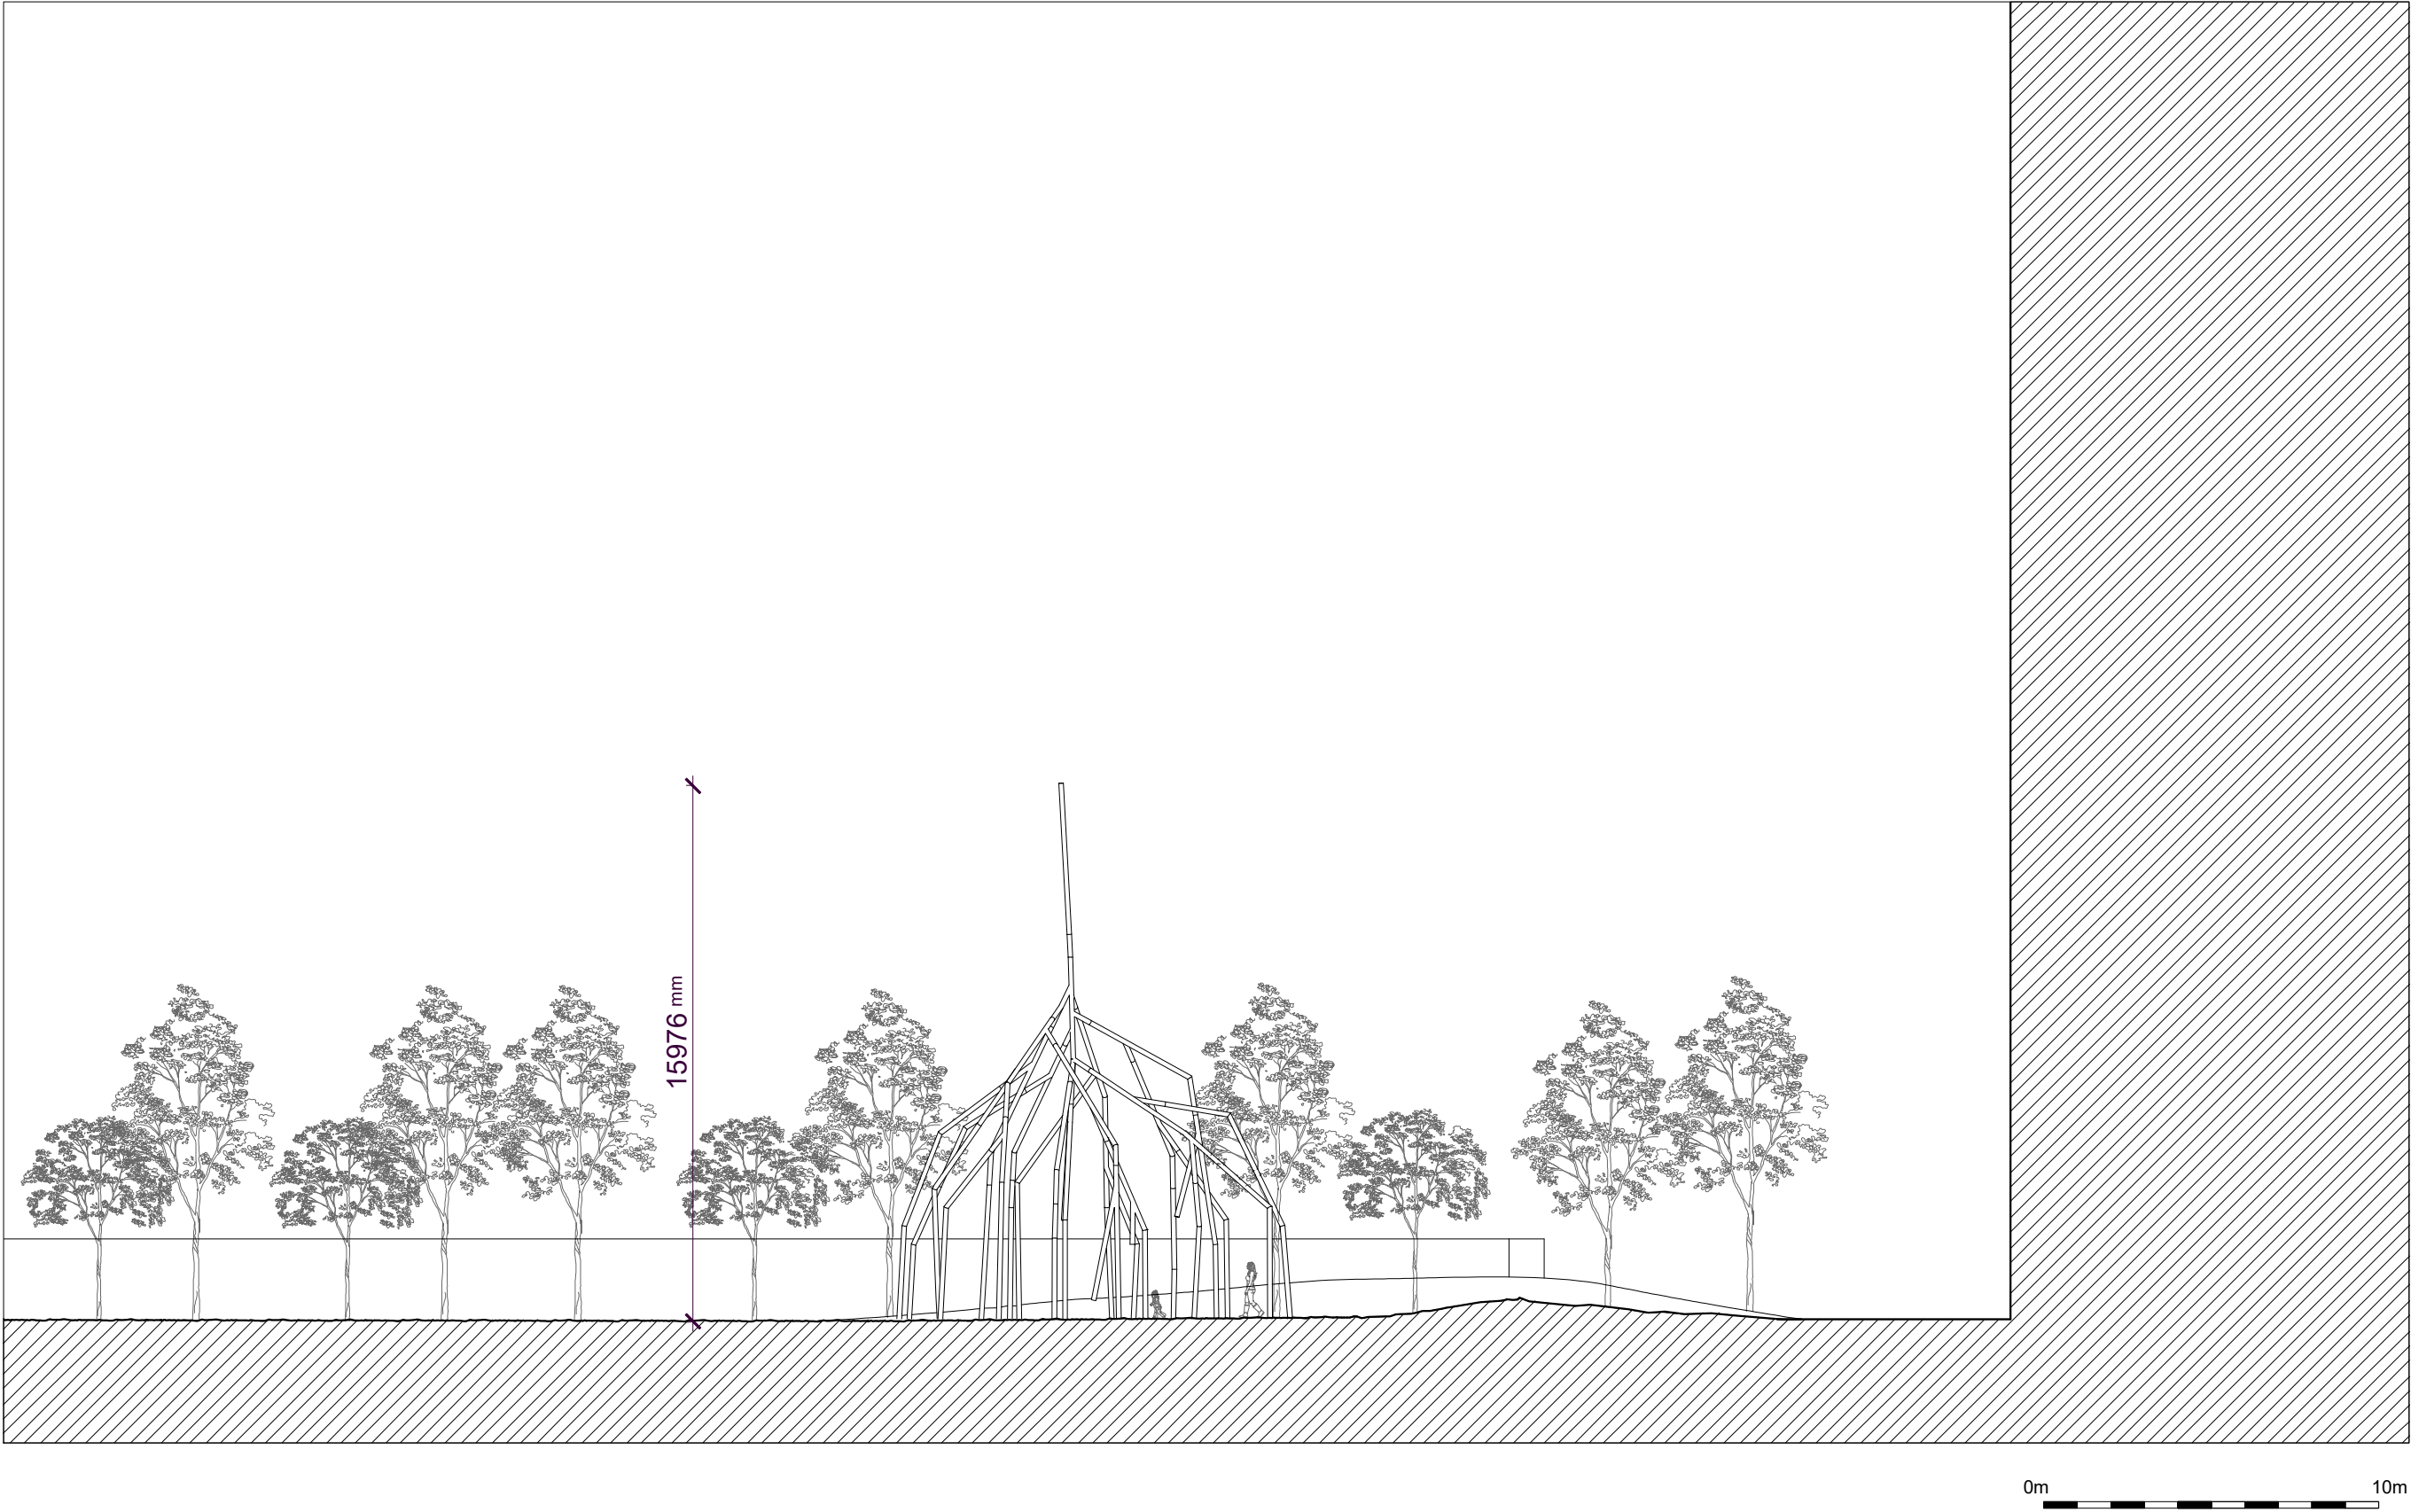

project (number/name)  
037680 / Eva Rothschild - Cubitt Park  
drawing description  
Elevation BB

drawing number  
037680-02-05  
status  
Planning  
revision  
R3  
scale - except where noted:  
1:200 @ A3  
date  
18.04.19

|    |                   |          |
|----|-------------------|----------|
| R3 | 037680-02-05      | 18.04.19 |
| R2 | 037680-02-05      | 29.03.19 |
| R1 | 037680-02-05      | 18.03.19 |
| R# | ID (ProjectNo-00) | dd.mm.yy |

Notes: All dimensions relating to actual site are to be checked on site prior to any works being commissioned or executed. Do not scale from this drawing. Refer any query in respect to dimensions to the designer.

This drawing remains the Intellectual Property of the White Wall Company Limited. No works or derivatives are to be produced from this design without express written permission.

| UNLESS OTHERWISE SPECIFIED<br>DIMENSIONS ARE IN MILLIMETERS |        |       |
|---|--------|-------|
| DRAWN   | APPV'D | CHK'D |
| MT  | AE     | AE    |
| ©RESERVED   |        |       |

the white wall company  
Old Cannon Factory  
9A-10A Europa Estate  
Erith DA8 1QL  
t: +44 (0) 20 7627 3223  
e: mail@thewhitewall.co.uk  
www.thewhitewall.co.uk

