

PROJECT

Annex Building  
200 Gray's Inn Road  
London  
WC1X 8XZ

CLIENT

GLOBECAST  
Hatfield, Herts

ISSUE/REVISION

I/R	DATE	DESCRIPTION

KEY PLAN

PROJECT NUMBER

60300613



SHEET TITLE

GOUGH STREET ELEVATION

SHEET NUMBER

## ELEVATION FROM GOUGH STREET - INDICATING NEW GENERATOR

SCALE 1:100 AT A1  
SCALE 1:200 AT A3

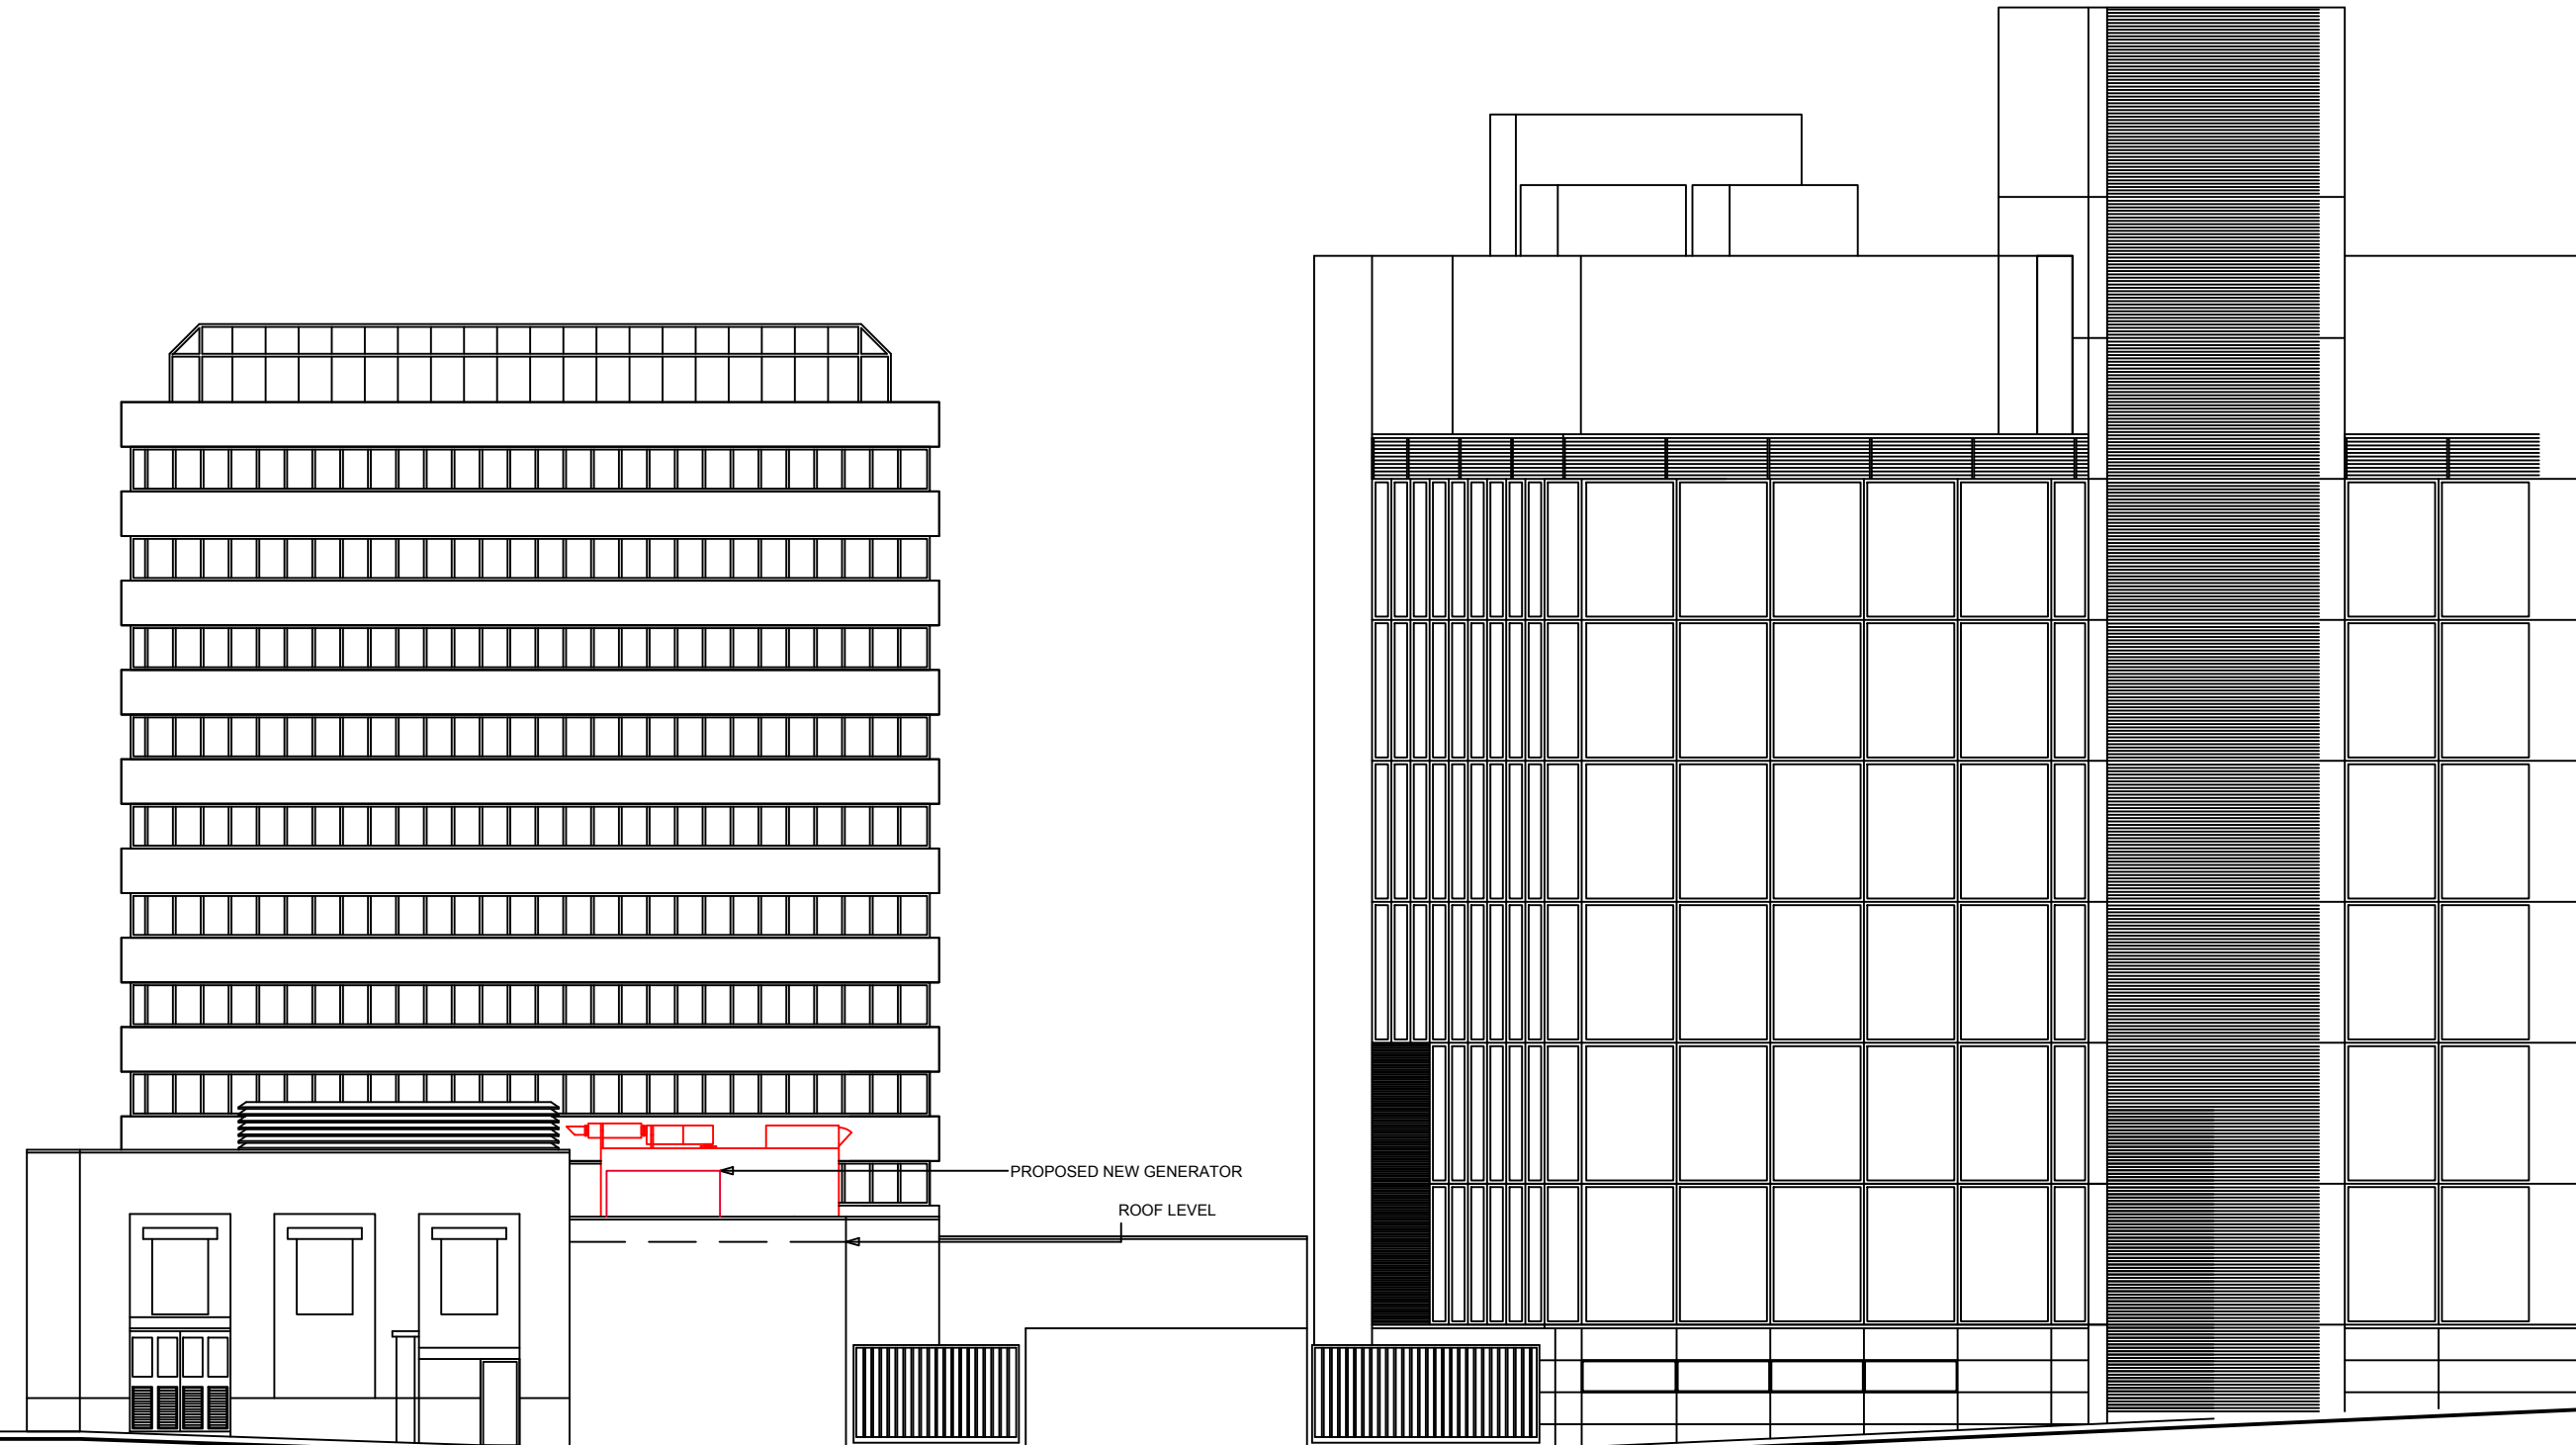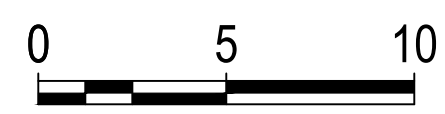

This drawing has been prepared for the use of AECOM's client. It may not be used, modified, reproduced or relied upon by third parties, except as agreed by AECOM or as required by law. AECOM accepts no responsibility, and denies any liability whatsoever, to any party that uses or relies on this drawing without AECOM's express written consent. Do not scale this document. All measurements must be obtained from the stated dimensions.