






NOTES:

1. Do not scale from this drawing.
2. This drawing to be read & printed in colour.
3. This drawing is for illustrative purposes only, and not for construction.
4. Banksman to reverse vehicles into loading area.
5. Pedestrian routes and access to surrounding properties maintained.
6. Emergency access maintained. In case of emergency vehicles to move immediately.
7. All materials and storage requirements to be contained within hoarding line.
8. Vehicles to be scheduled with only one on site at any one time.
9. Stukeley St regularly inspected and cleared of any debris.
10. Wheel-washing facilities to be provided on site with inspections carried out prior to vehicles leaving.

Rev	Details	Drawn	Checked	Date
...

KEY:

	SITE BOUNDARY
	2.4m HOARDING & GATE
	TEMPORARY FENCING (DAYTIME ONLY)
	CONVEYOR BELT
	SCAFFOLDING

Client

Project
8 - 10 Stukeley Street


Drawing Title
**Construction Traffic Management Plan
Sheet 1 of 2**


Scale	1:200	Size	A3
Drawn	DW	18.12.2018	
Checked	DF	18.12.2018	



111 - 113 Great Portland Street
London
W1W 6QQ
Tel. No. 0207 1000 753

Drawing Number	2018-3432-003(1)	Rev	
----------------	-------------------------	-----	--

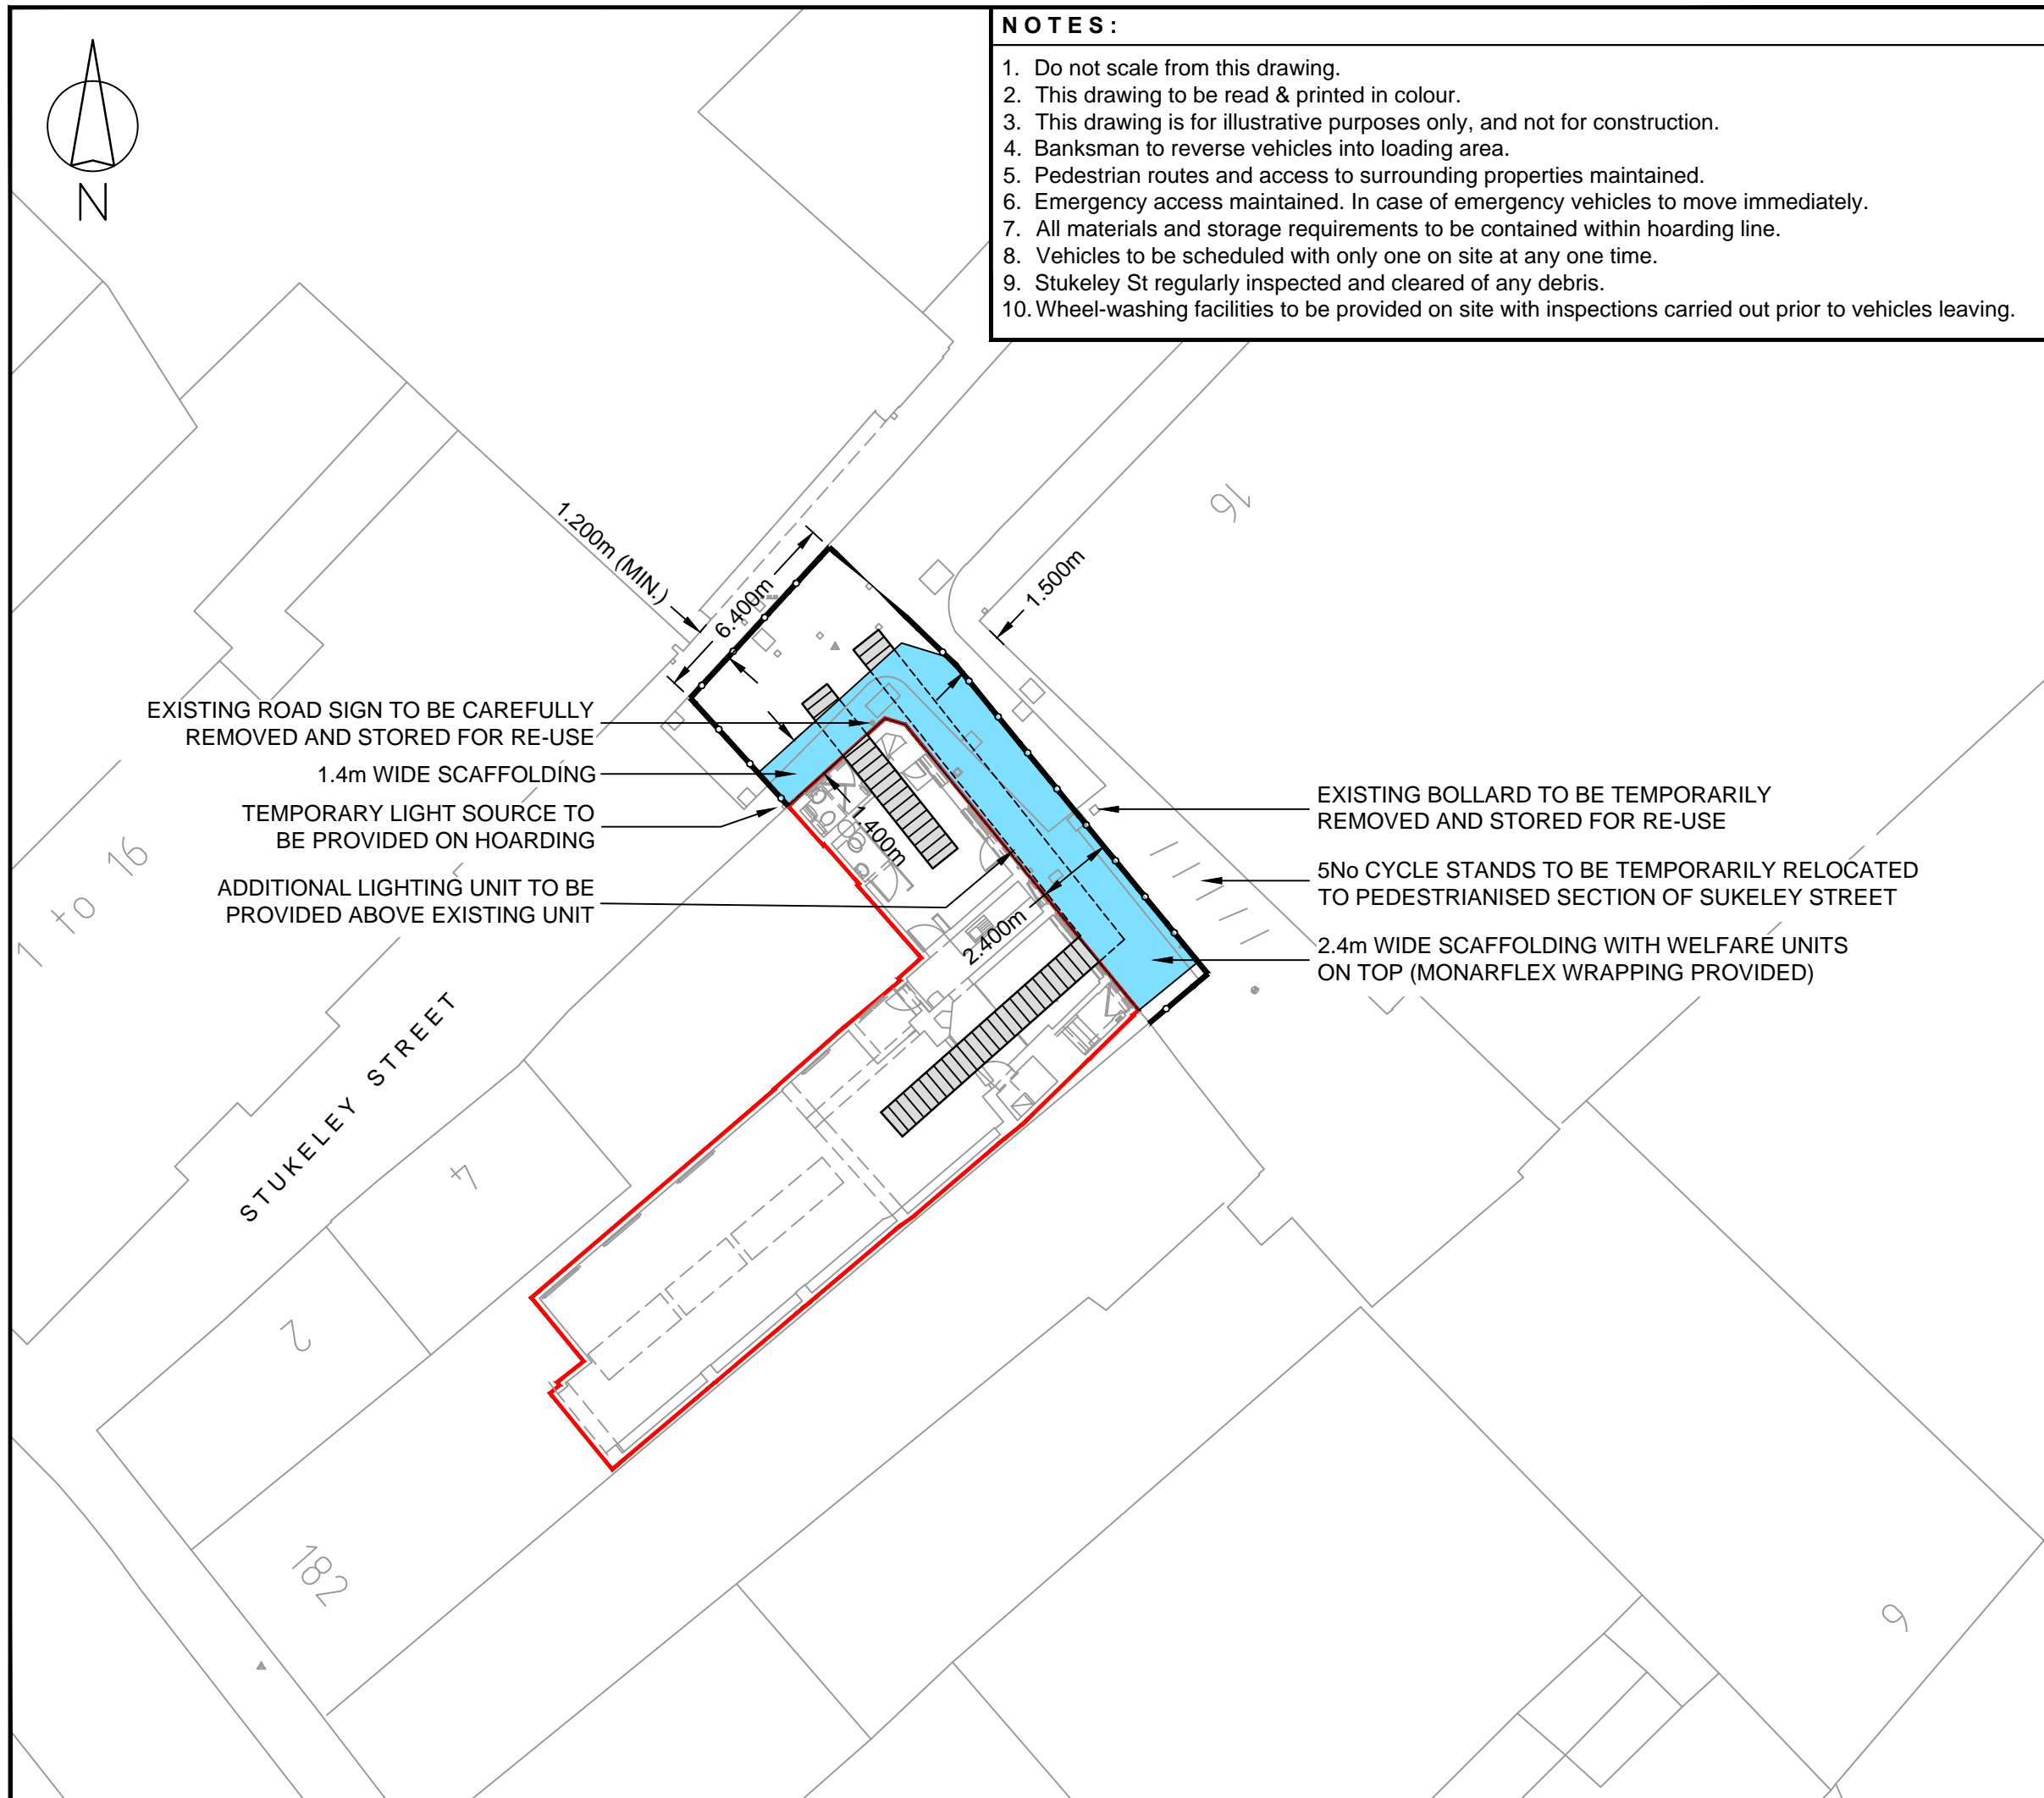


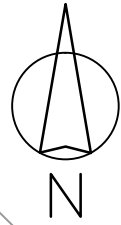

NOTES:

1. Do not scale from this drawing.
2. This drawing to be read & printed in colour.
3. This drawing is for illustrative purposes only, and not for construction.
4. Banksman to reverse vehicles into loading area.
5. Pedestrian routes and access to surrounding properties maintained.
6. Emergency access maintained. In case of emergency vehicles to move immediately.
7. All materials and storage requirements to be contained within hoarding line.
8. Vehicles to be scheduled with only one on site at any one time.
9. Stukeley St regularly inspected and cleared of any debris.
10. Wheel-washing facilities to be provided on site with inspections carried out prior to vehicles leaving.

Rev	Details	Drawn	Checked	Date
...

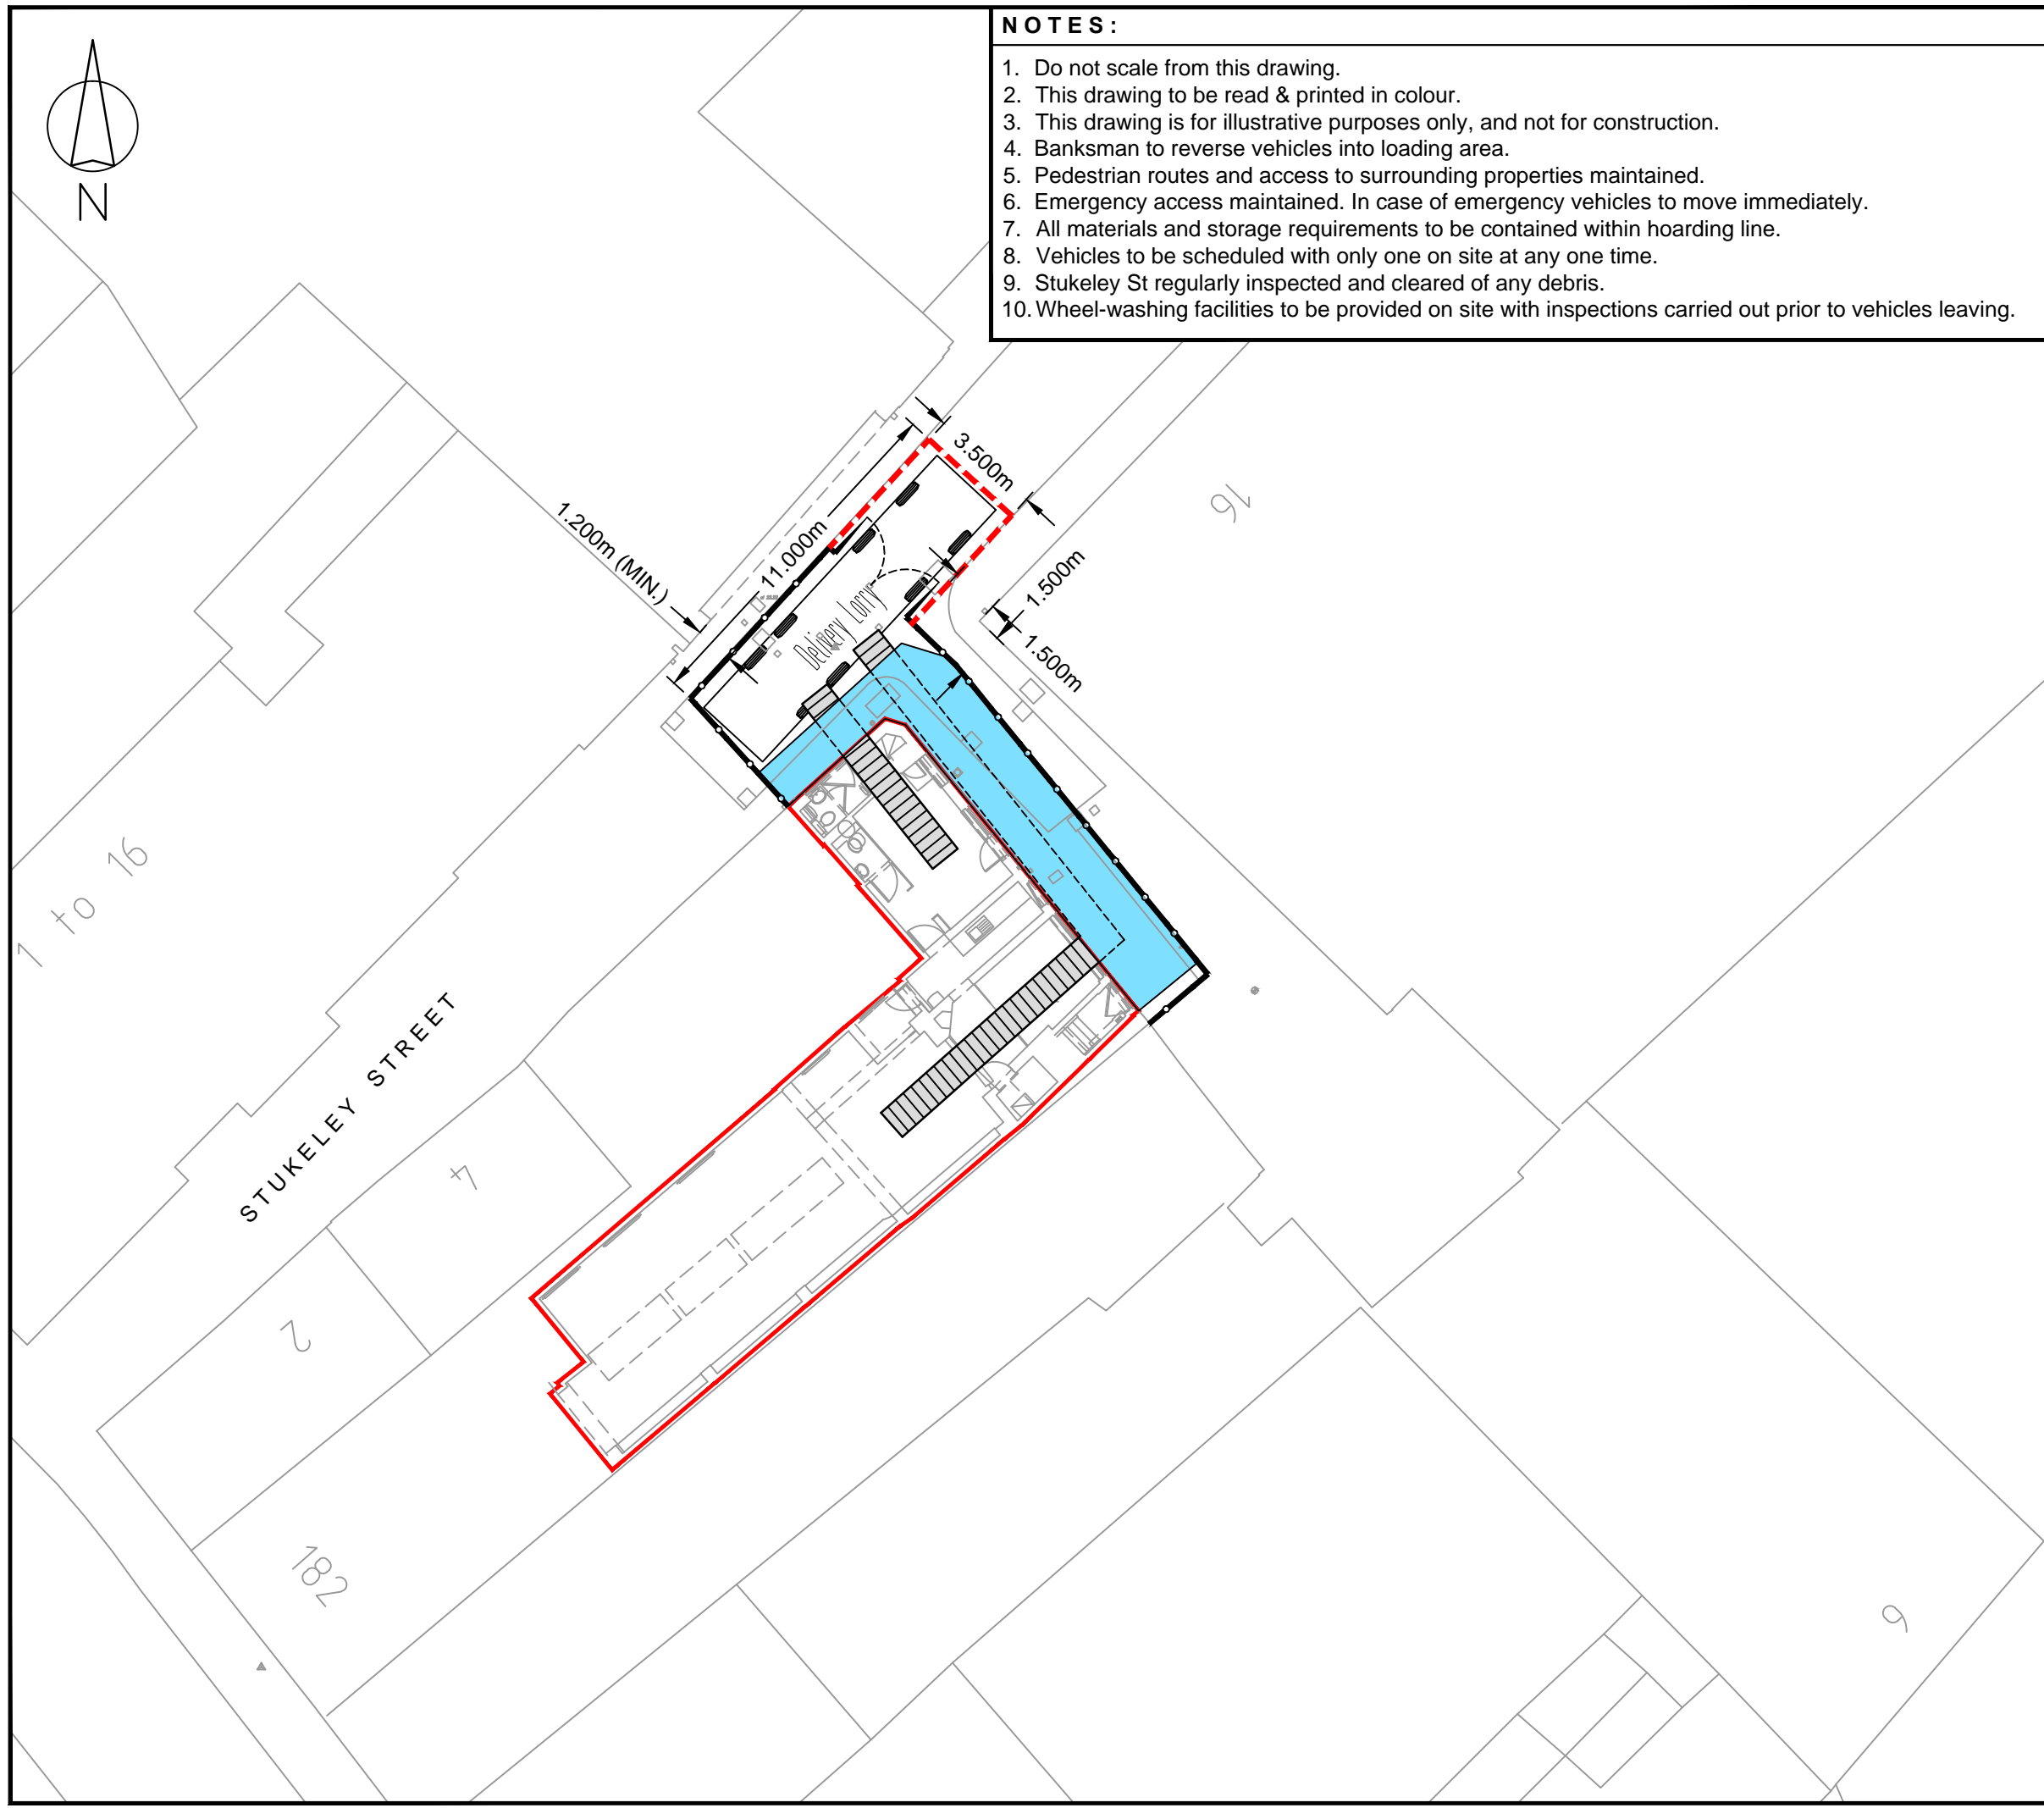

KEY:

	SITE BOUNDARY
	2.4m HOARDING & GATE
	TEMPORARY FENCING (DAYTIME ONLY)
	CONVEYOR BELT
	SCAFFOLDING

Client

Project
8 - 10 Stukeley Street

Drawing Title
Construction Traffic Management Plan Sheet 2 of 2

Scale	1:200	Size	A3
Drawn	DW	18.12.2018	
Checked	DF	18.12.2018	



111 - 113 Great Portland Street
London
W1W 6QQ
Tel. No. 0207 1000 753

Drawing Number	2018-3432-003(2)	Rev	
----------------	-------------------------	-----	--