



KEY PLAN

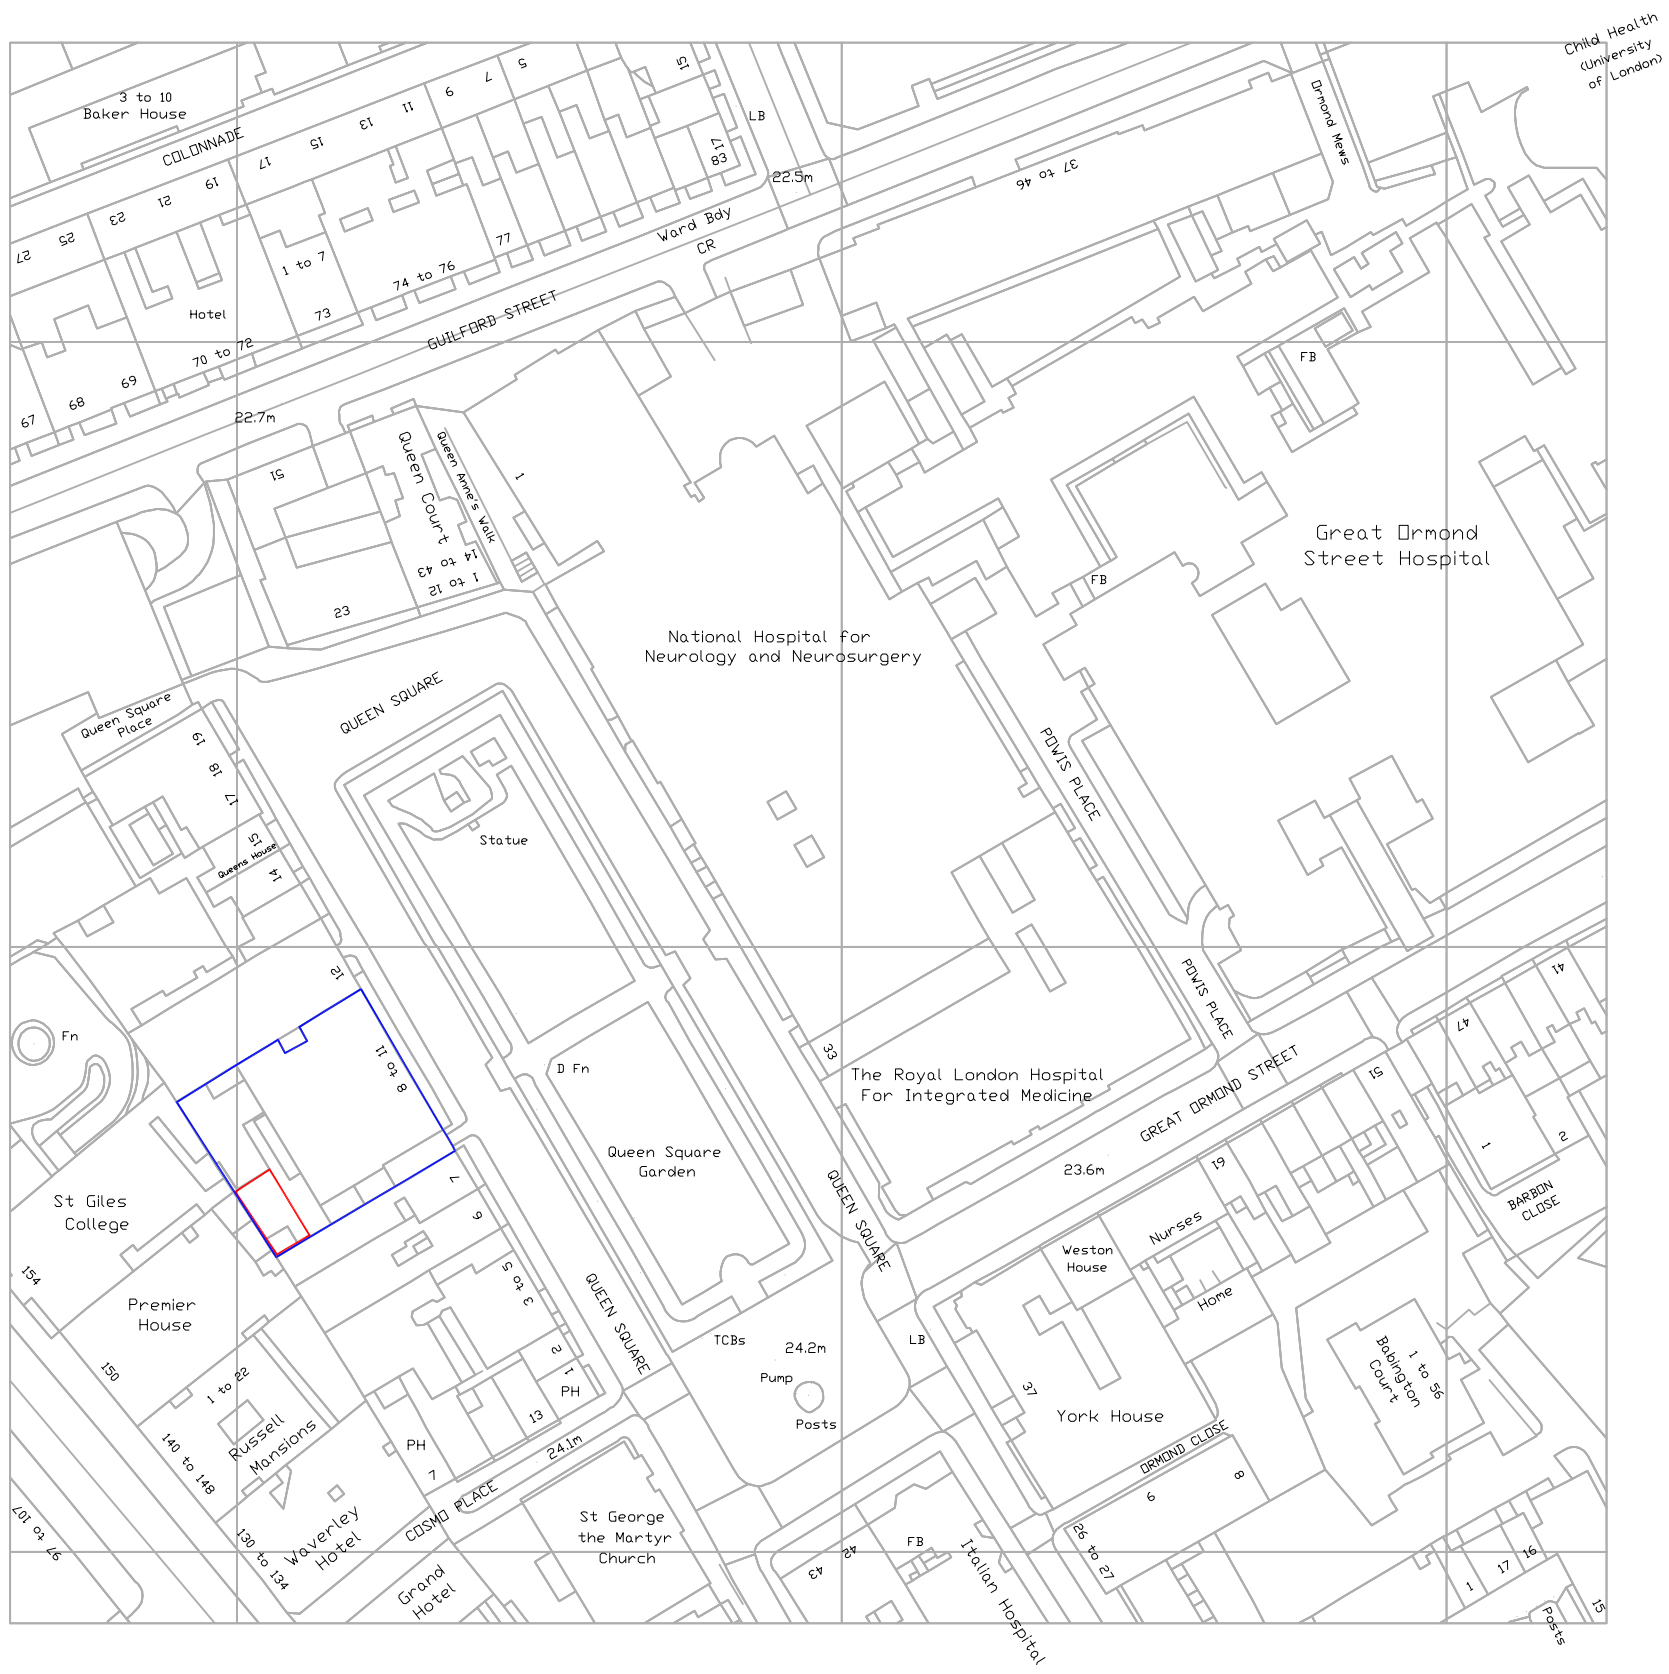

**LEGEND**

- Owned by UCLH
- Site extent

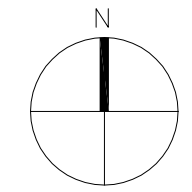

REV P01 | DATE 16/04/2019 | DRAWN / CHECKED / APPROVED KK / BW / BW  
 First Issue

4 Northington Street  
 London WC1N 2JG  
 +44 (0)20 7490 1904  
 london@medicalarchitecture.com  
 medicalarchitecture.com



---

CLIENT  
**UNIVERSITY COLLEGE LONDON HOSPITALS**

---

PROJECT  
**8-11 Queen Square  
 Mains Power Infrastructure**

---

TITLE  
**LOCATION PLAN**

---

STAGE	STATUS
02	-
PROJECT NUMBER	SCALE @A3
775	1:1250
DRAWING NUMBER	REVISION
5846-MAA-81-RF-DR-A-300-S3-P01	P01
FILE REFERENCE	
\\LON-SRV-01\Projects\775_UCLH_ElectricalInfrastructure\Design\Location\01_Zone\DWG8-11QS	