


THINK

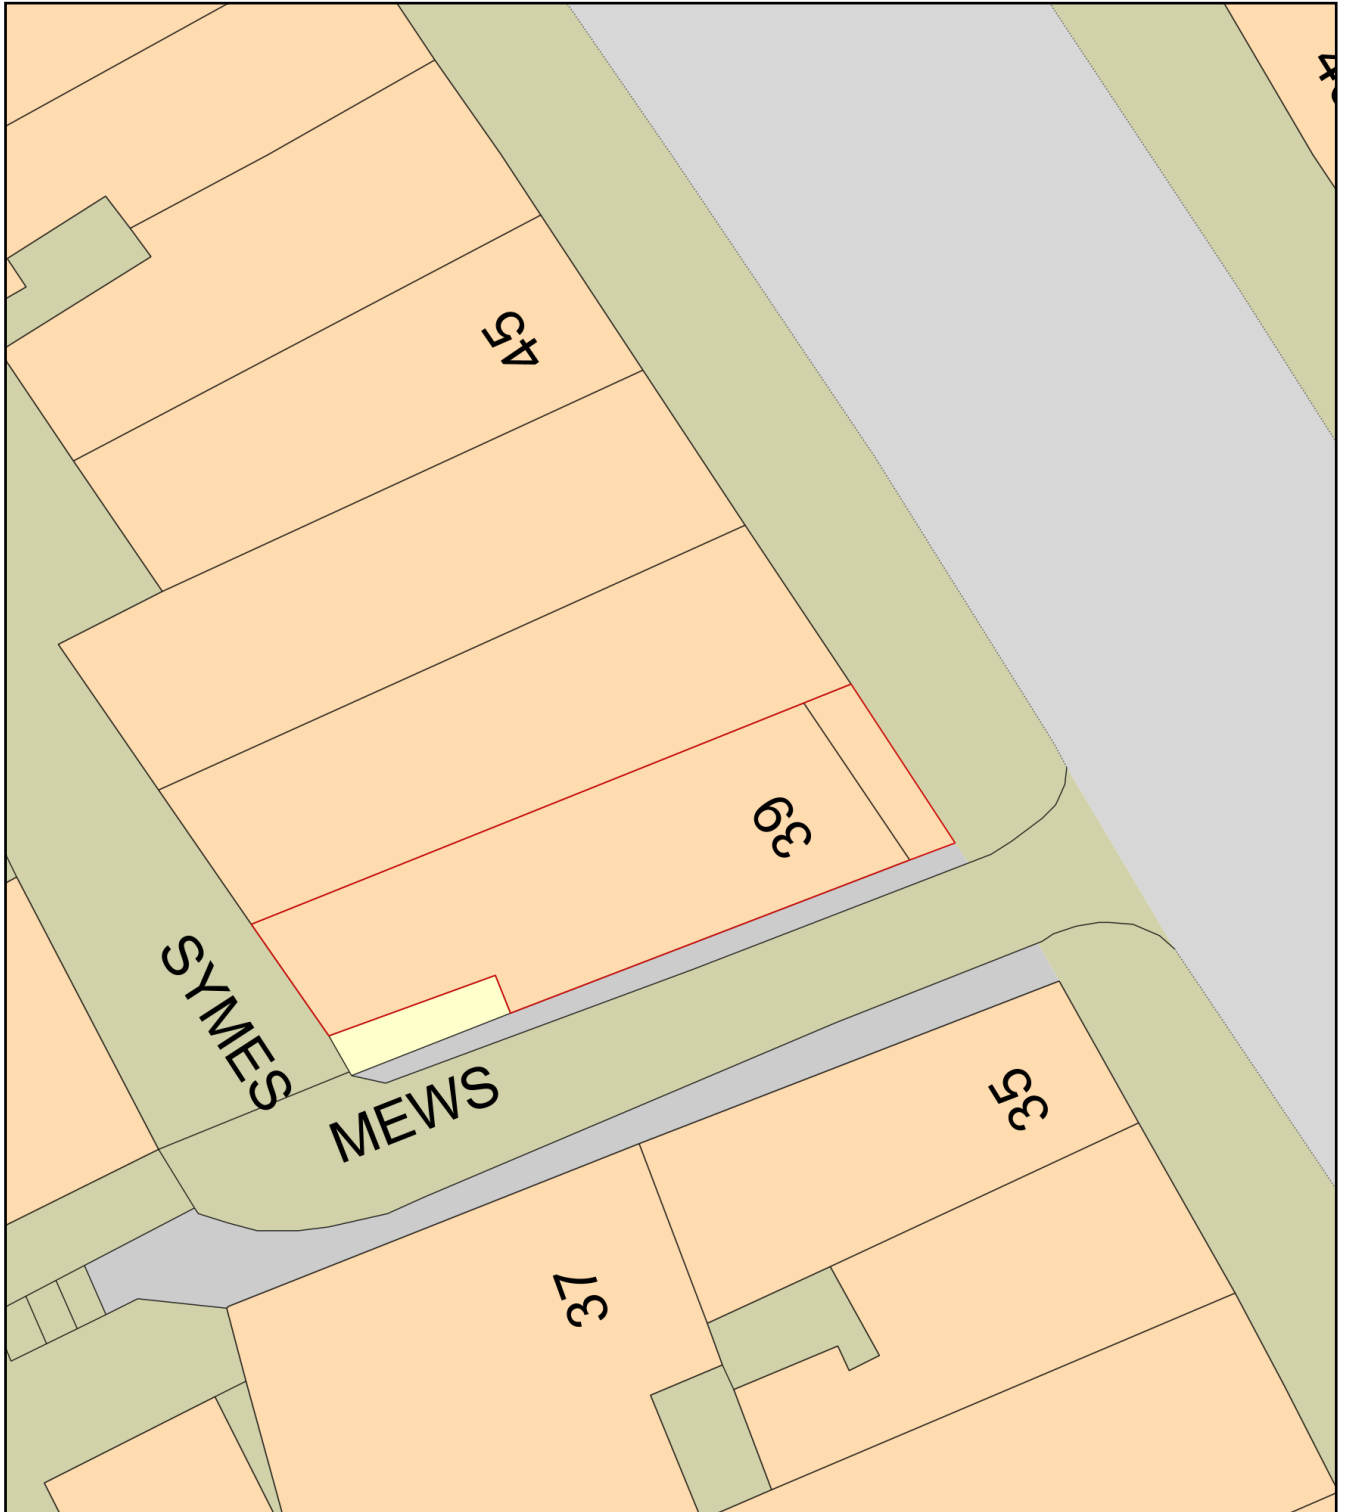

Plan Produced for: Camden Council

Date Produced: 01 Feb 2019

Plan Number/Project ID: TQRQM19032140624545

Scale: 1:200 @ A4