


Key plan @ towpath level

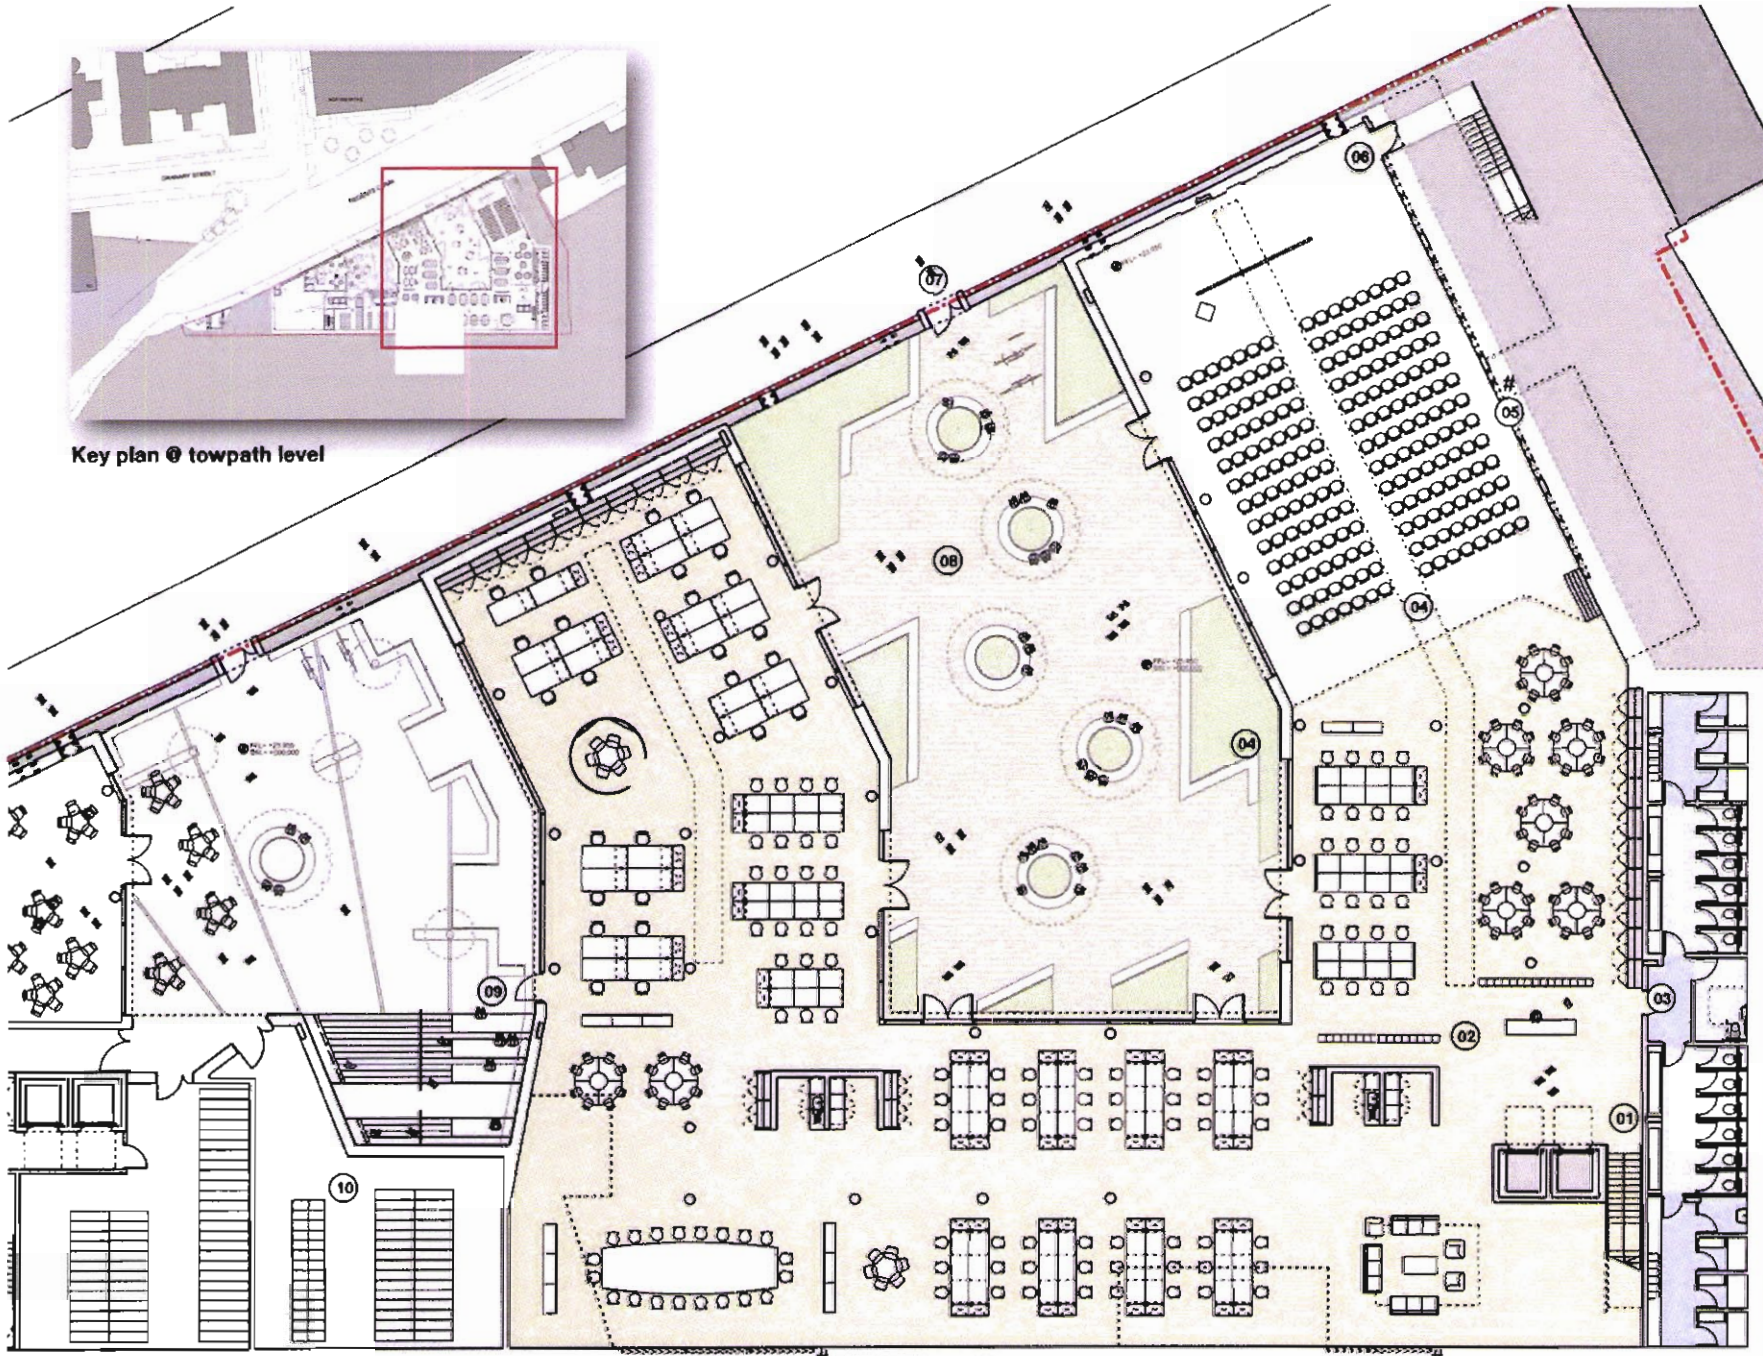

- 01 Stairs from street level & lift lobby
- 02 Indicative open plan office layout
- 03 WC's/shower facilities
- 04 Indicative lecture theatre layout in column-free area
- 05 High-level windows for daylight & ventilation
- 06 Escape route
- 07 Secure access from tow-path
- 08 Private landscaped courtyard
- 09 Secure access to shared/ cafe courtyards
- 10 Cycle rack provision within shared bike store

Indicative layout 1:200@A3