


GENERIC Living Roof Construction section
 SCALE 1:20@A3 DC-01

Sedum species in current Bauder XF301 Sedum vegetation blanket:

- Sedum acre
- Sedum album 'Bella d' Inverno'
- Sedum album 'Coral Carpet'
- Sedum ewersii
- Sedum kamtschaticum subsp. Ellacombianum
- Sedum kamtschaticum var. floriferum 'Weihenstephaner Gold'
- Sedum montanum subsp. orientale
- Sedum pulchellum
- Sedum rupestre (reflexum)
- Sedum sexangulare
- Sedum spurium mesemlanthemum = Delosferma
- Sedum spurium mesemlanthemum = hallii
- Sedum verticillatum


There are currently 13 varieties used (dependent upon seed availability - see above).

The mix will vary from blanket to blanket, but we expect at least eight species present. The percentage mix of each species is also variable.

Most species are self-propagating, but there are also some that naturally seed and then die afterwards, but will return the following year.

Species develop according to the location. Inevitably, some species will dominate a site more than others and it is to be expected that accordingly some species may not survive long-term.

The key to maintaining variety is annual maintenance and fertilizer at the correct time, to keep all species happy. Please refer to scheme of maintenance.

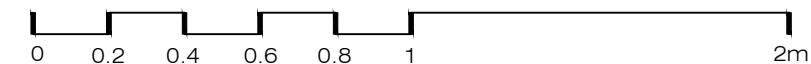

XUL
ARCHITECTURE
 Ground Floor Office
 33 Belsize Lane
 London NW3 5AS

 Office: +44 (0) 207 431 9014
 info@xularchitecture.co.uk
 www.xularchitecture.co.uk

PLEASE NOTE:

1. ALL DIMENSIONS TO BE CHECKED ON SITE BEFORE FABRICATION.
2. CONTRACTOR TO REFER TO ENGINEERS DRAWINGS BEFORE PROCEEDING WITH WORKS.
3. ALL DRAWINGS AND DESIGNS ARE COVERED BY DESIGN RIGHT (INTELLECTUAL PROPERTY), AND MAY NOT BE DISTRIBUTED, COPIED OR ISSUED WITHOUT WRITTEN PERMISSION BY THE ARCHITECT.
4. ALL DESIGN CONCEPTS ARE THE SOLE PROPERTY OF THE ARCHITECT AND NO ADAPTATIONS, REPRODUCTIONS OR COPIES MAY BE MADE WITHOUT WRITTEN PERMISSION OF THE ARCHITECT.
5. THESE DRAWINGS ARE SUBJECT TO ANY VARIATION REQUIRED OR RECOMMENDATION BY ANY STATUTORY AUTHORITY, OR FOR THE BETTER CARRYING OUT OF THE WORKS.
6. SAMPLES TO BE PROVIDED BY CONTRACTOR FOR XUL ARCHITECTURE'S APPROVAL.
7. ALL FINISHES TO XUL ARCHITECTURE'S SATISFACTION.
8. ALL DRAWINGS TO BE APPROVED BY XUL ARCHITECTURE'S PRIOR TO CONSTRUCTION.

ADDITIONAL NOTES:

REVISIONS

No	Date	Description Issue For	Issue By
00	04.03.19	DISCHARGE OF CONDITION	TP

Client
PRIVATE CLIENT

Project
18 Kidderpore Gardens,
London, NW3 7SR

Title
**GENERIC
LIVING ROOF CONSTRUCTION SECTION**

Scale	1:20@A3	Dwg. No.	DC-01	Rev.	00
Date	04.03.19	Drawn	TP	Project Number	18008
Checked	AC				