



Single glazing

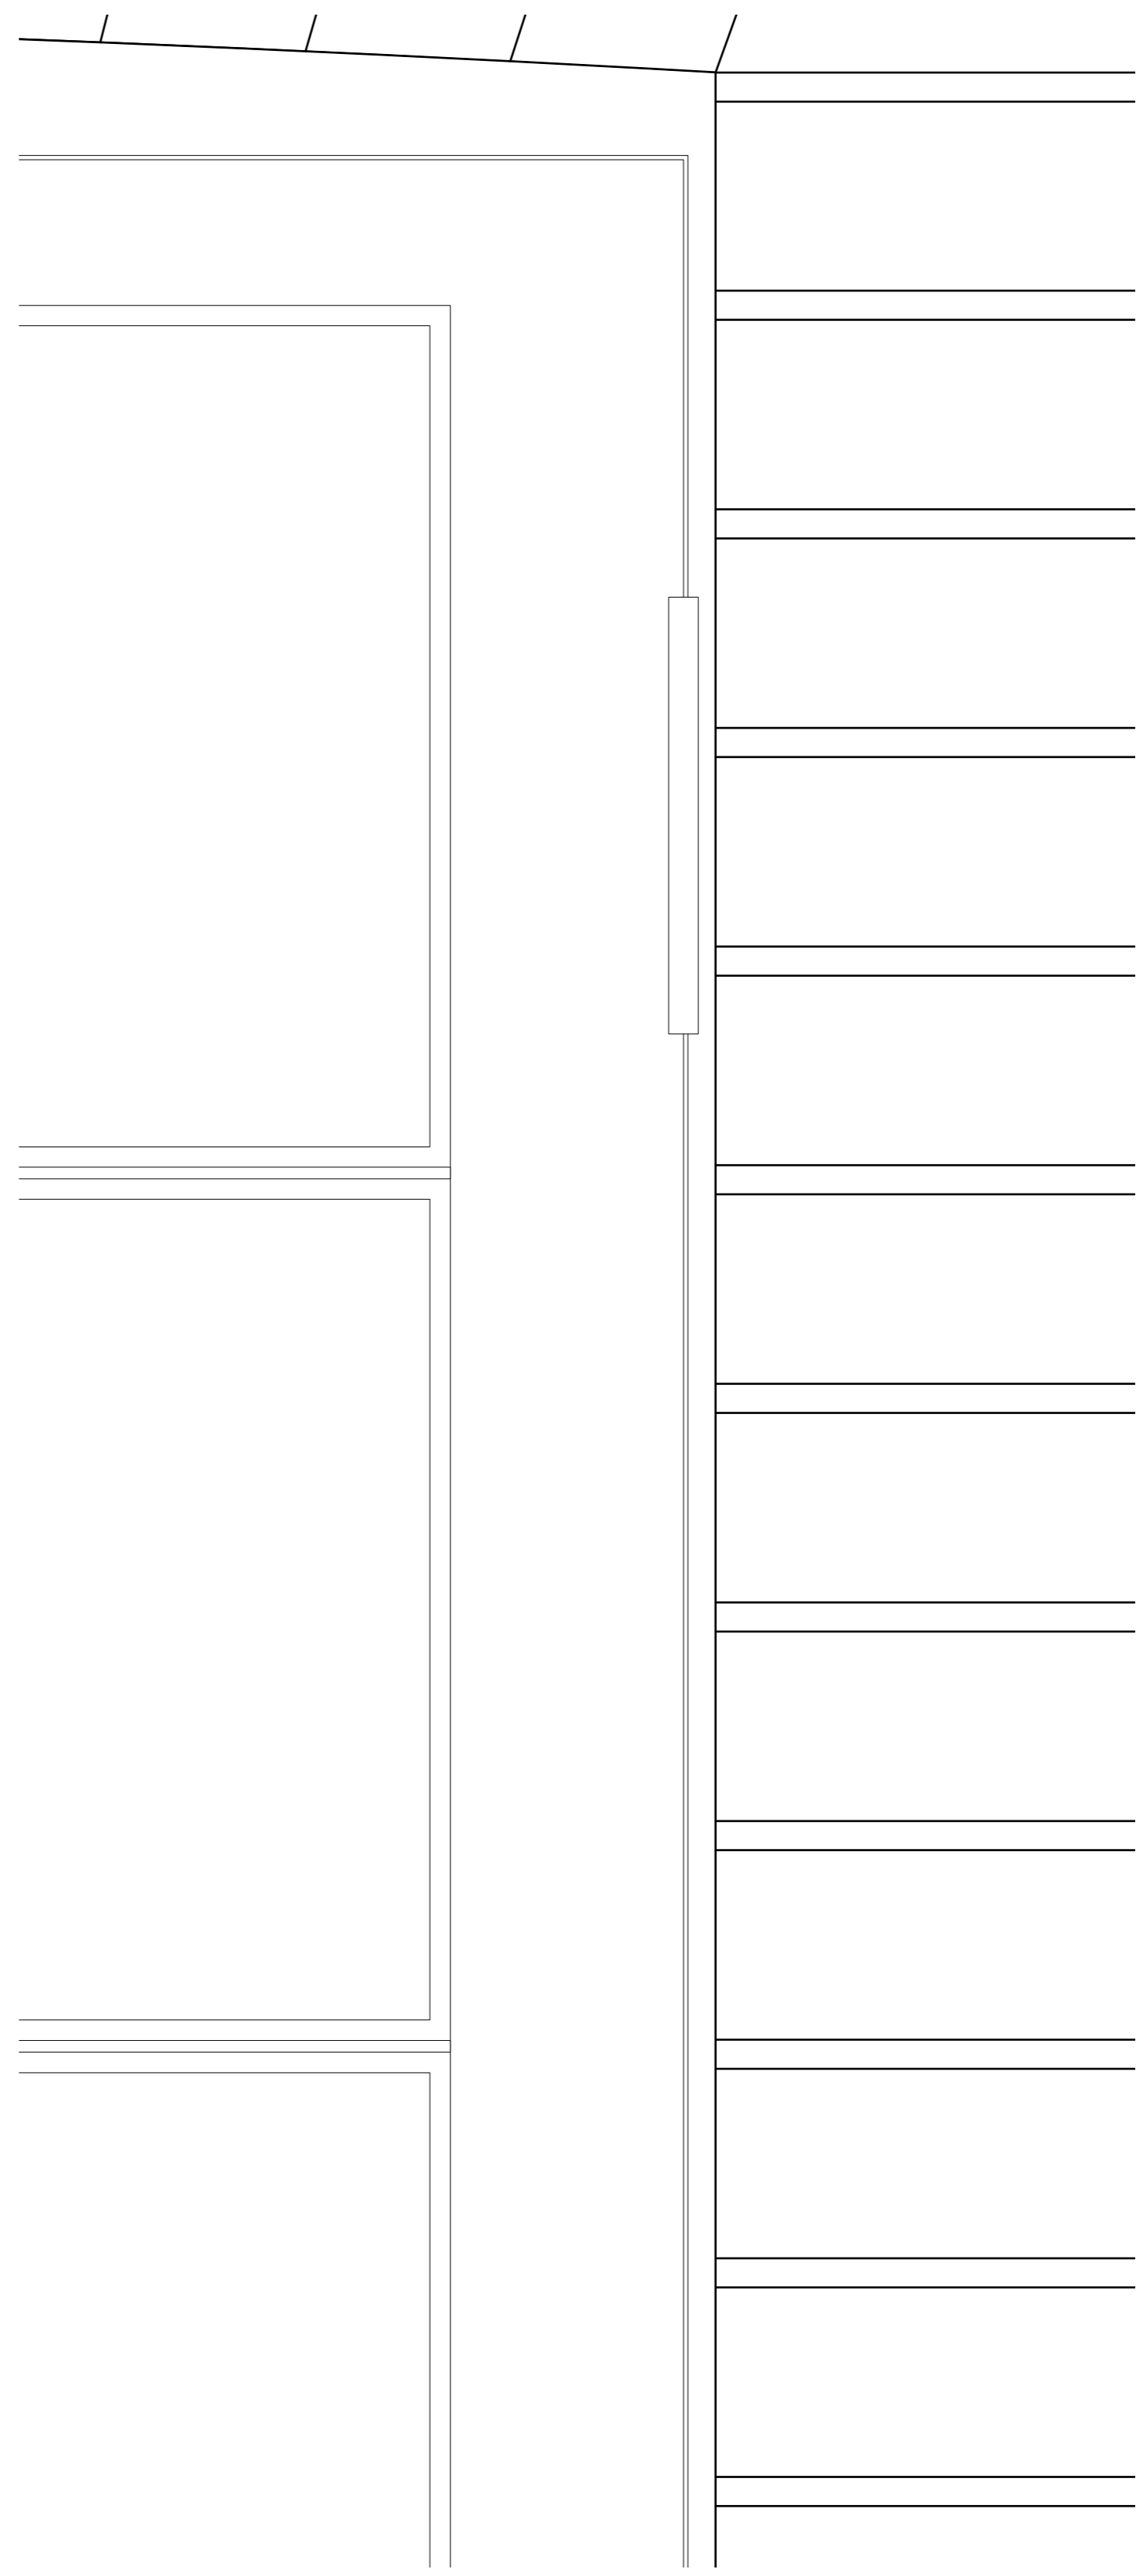

1 Glazing Bar Section
Scale: Half Actual Size

2 Glazing Bar Elevation
Scale: Half Actual Size

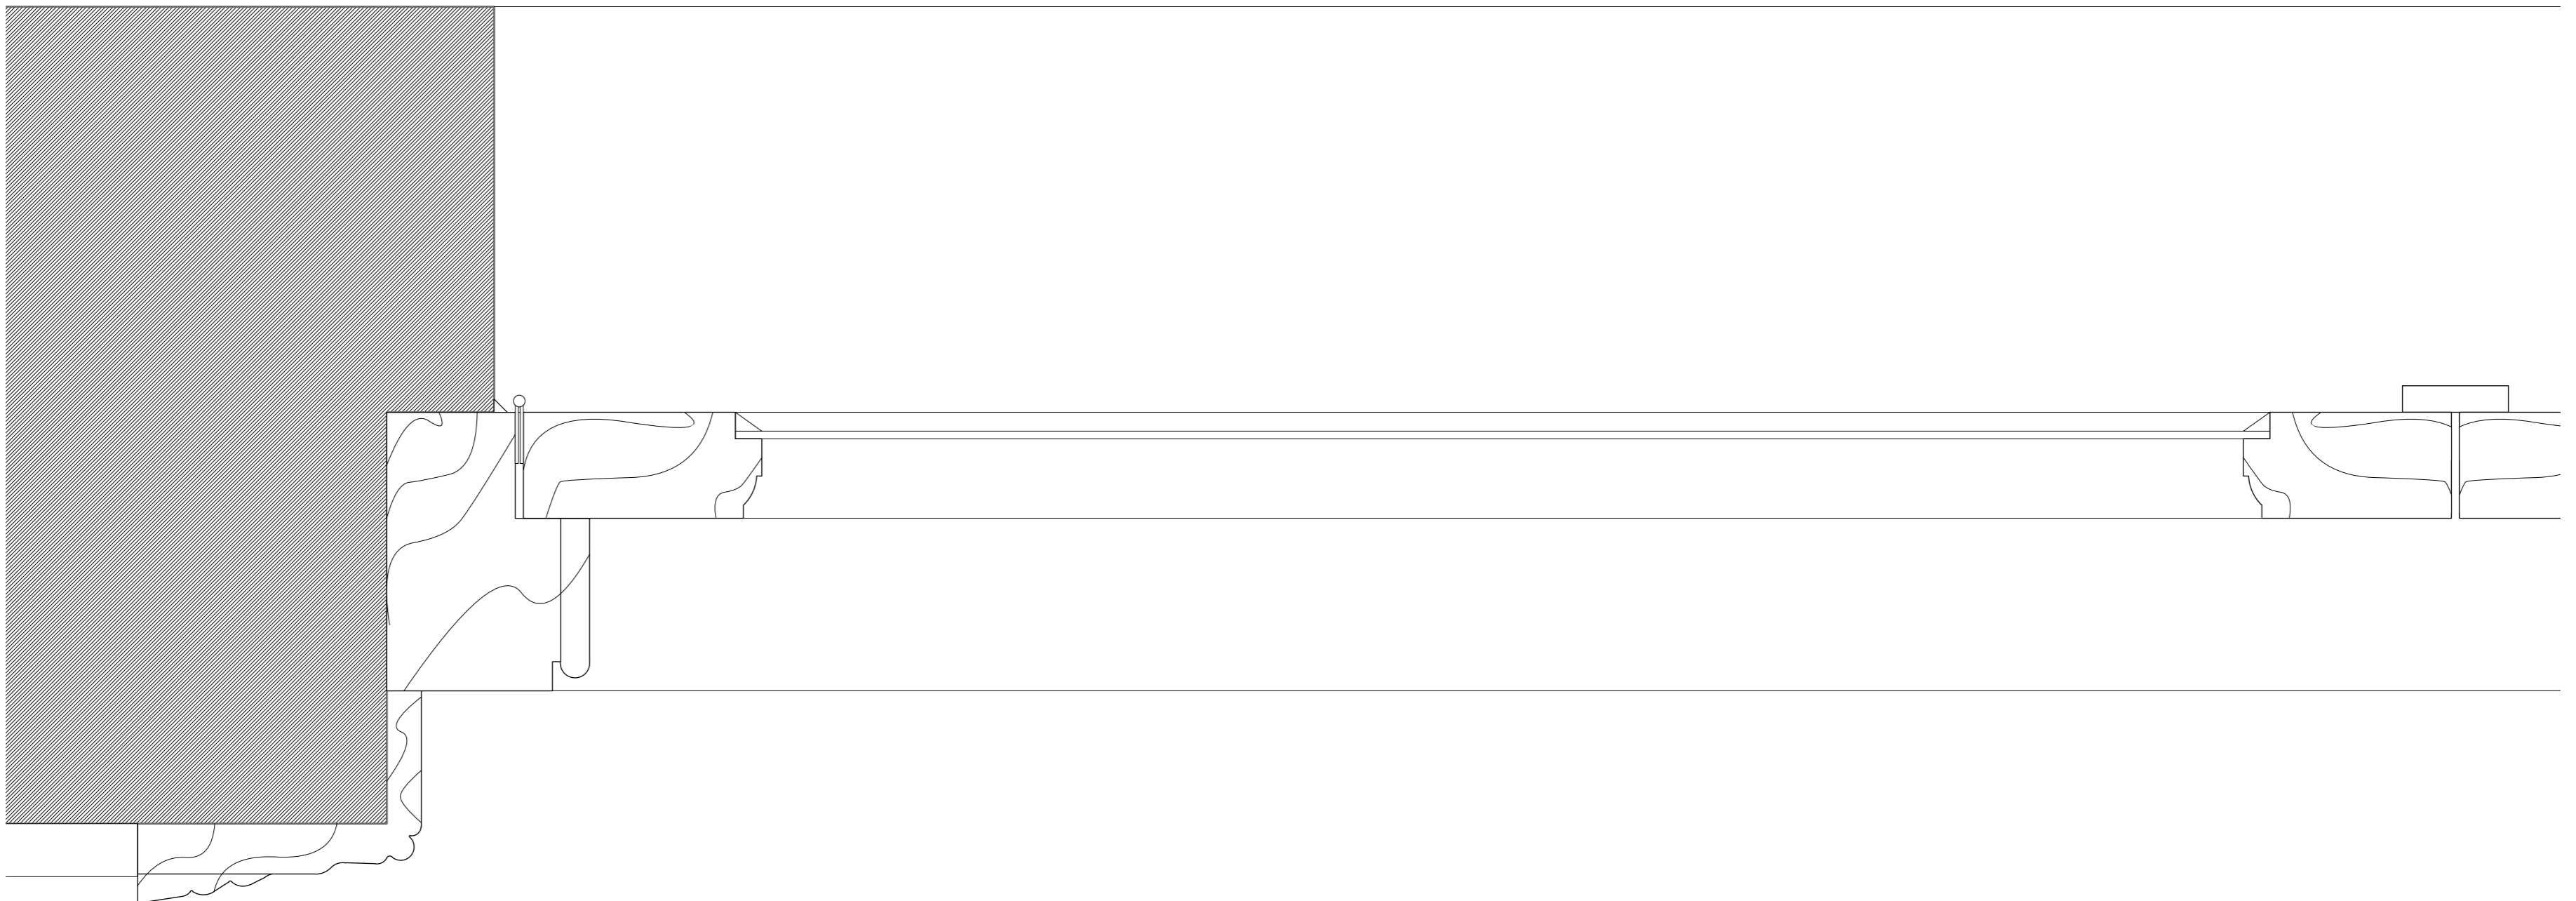

3 French Door Section
Scale: Half Actual Size

Revision	Date	Amendment	Notes	Client	Project	Drawing	Scale	Date	Drawn	Revision	Unit 001	First Floor
A	25.04.2019	Planning Issue		Mrs and Mr Strobel	5 Gainsborough Gardens	French Door Detail Sections - Back Garden	1:2@A1	April 2019	ASG	A	California Building	6 Southernhay
							Project N°	Drawing N°			London SE13 7SF	West Exeter EX1 1JG
							785	785_A_025			+44 (0) 2083 056010	+44 (0) 1392 423981

Burwell Deakins

info@burwellarchitects.com
www.burwellarchitects.com

Unit 001
California Building
London SE13 7SF
+44 (0) 2083 056010

First Floor
6 Southernhay
West Exeter EX1 1JG
+44 (0) 1392 423981

NO DIMENSIONS ARE TO BE SCALED FROM THIS DRAWING. THE CONTRACTOR/MANUFACTURER IS RESPONSIBLE FOR CHECKING ALL DIMENSIONS AND QUERING ANY DISCREPANCIES. THIS DRAWING IS THE PROPERTY OF BDA ARCHITECTS LTD. COPYRIGHT IS RESERVED BY THEM AND THE DRAWING IS ISSUED ON CONDITION THAT IT IS NOT COPIED, REPRODUCED, RETAINED OR DISCLOSED TO ANY UNAUTHORISED PERSON, EITHER WHOLLY OR IN PART, WITHOUT WRITTEN CONSENT.