



Slimline double glazing

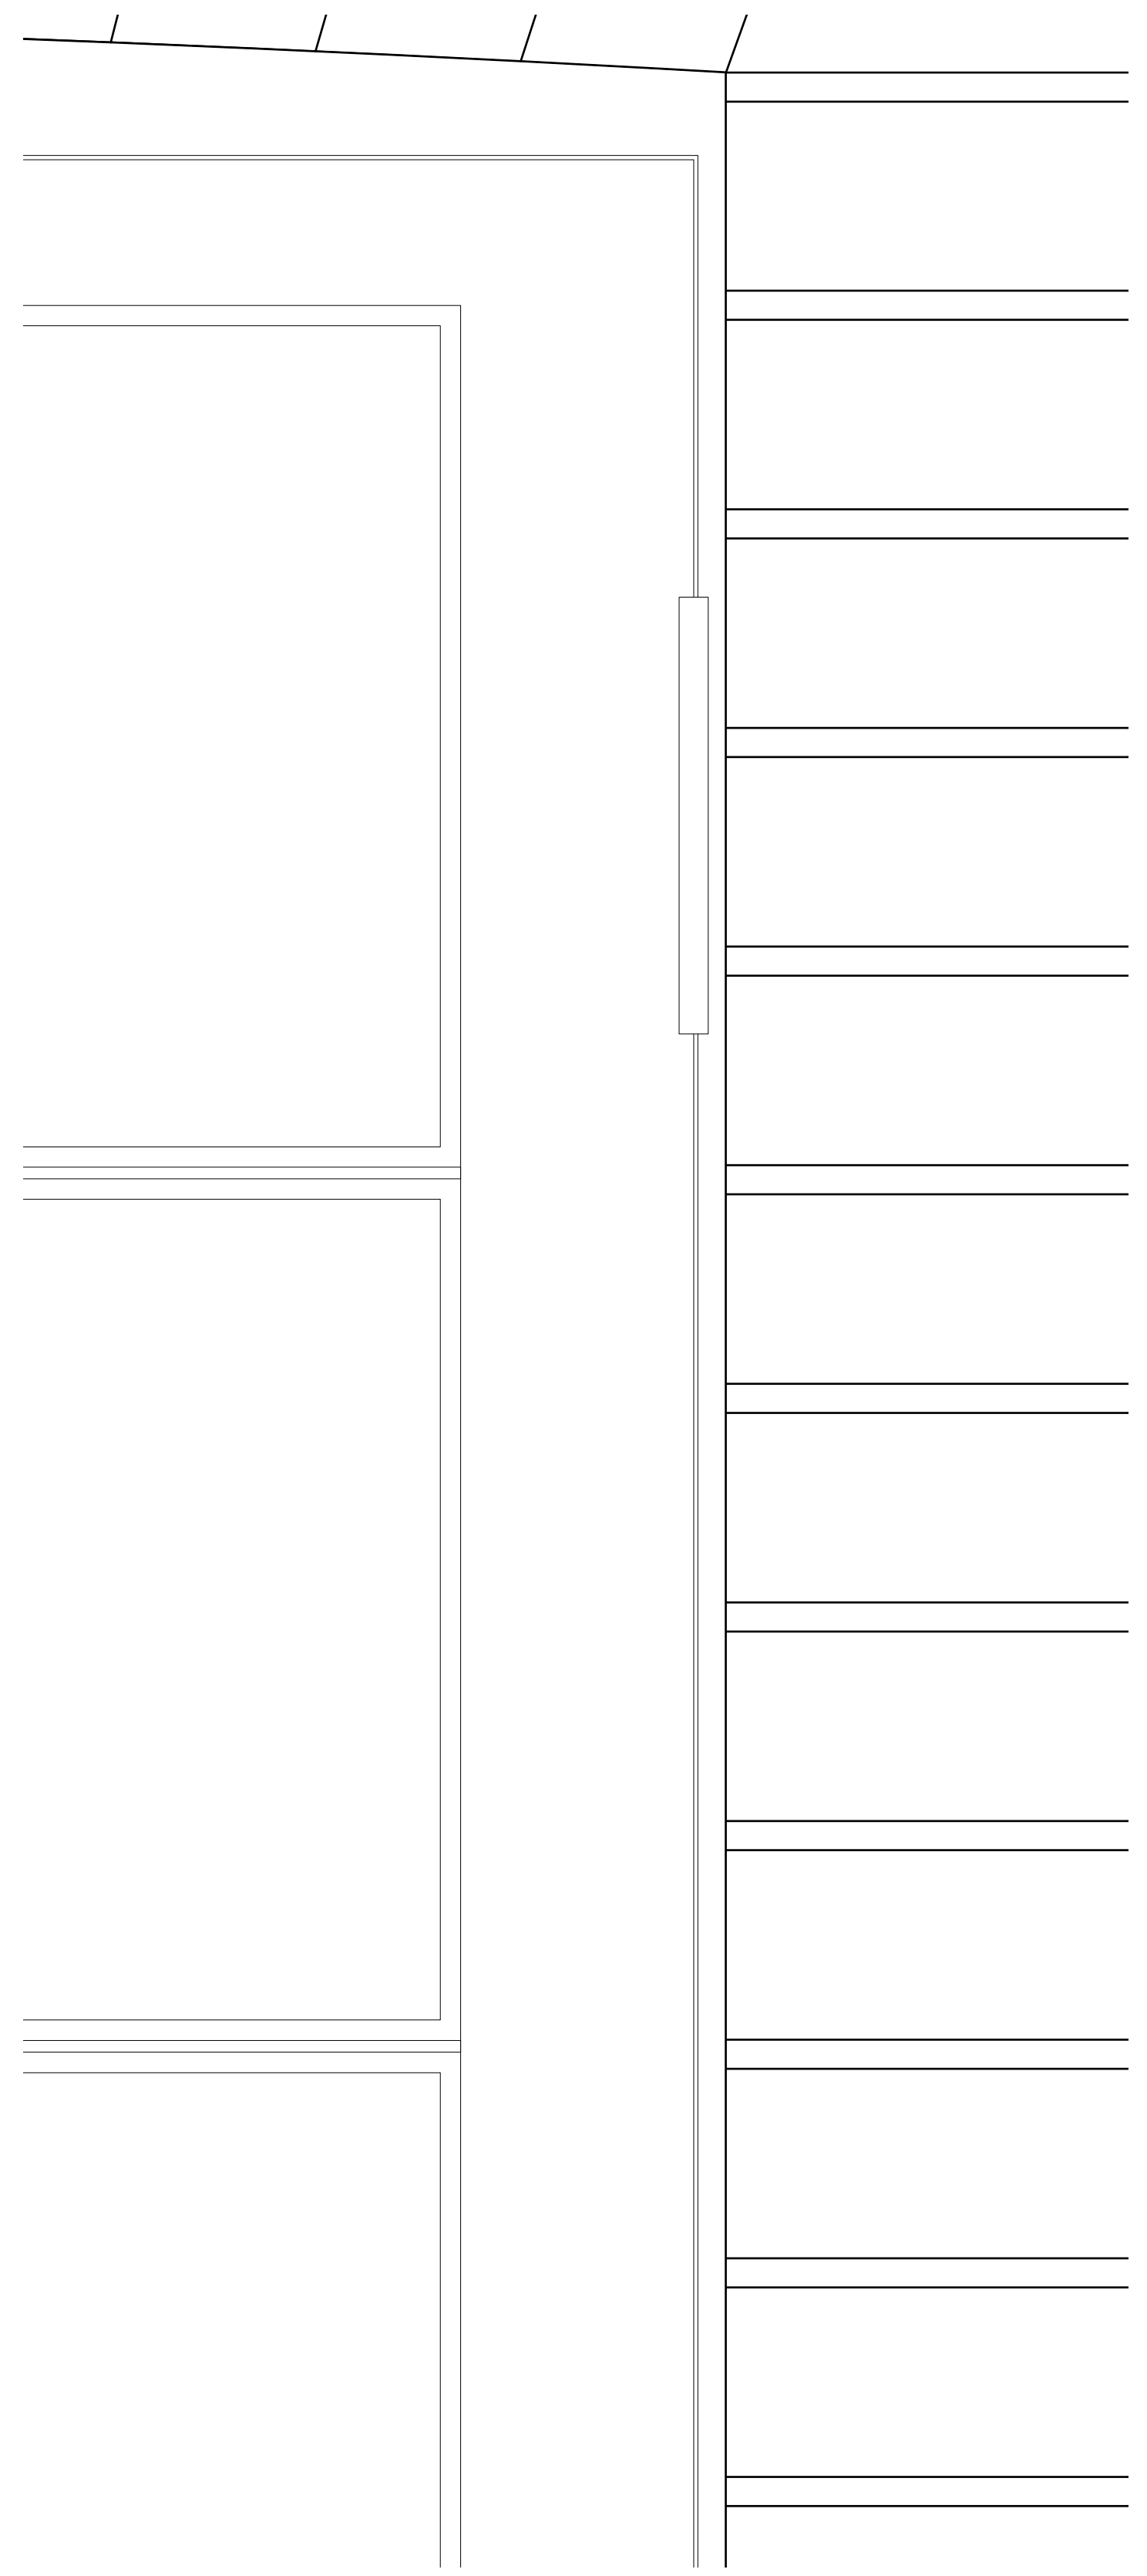

1 Glazing Bar Section
Scale: Half Actual Size

2 Glazing Bar Elevation
Scale: Half Actual Size

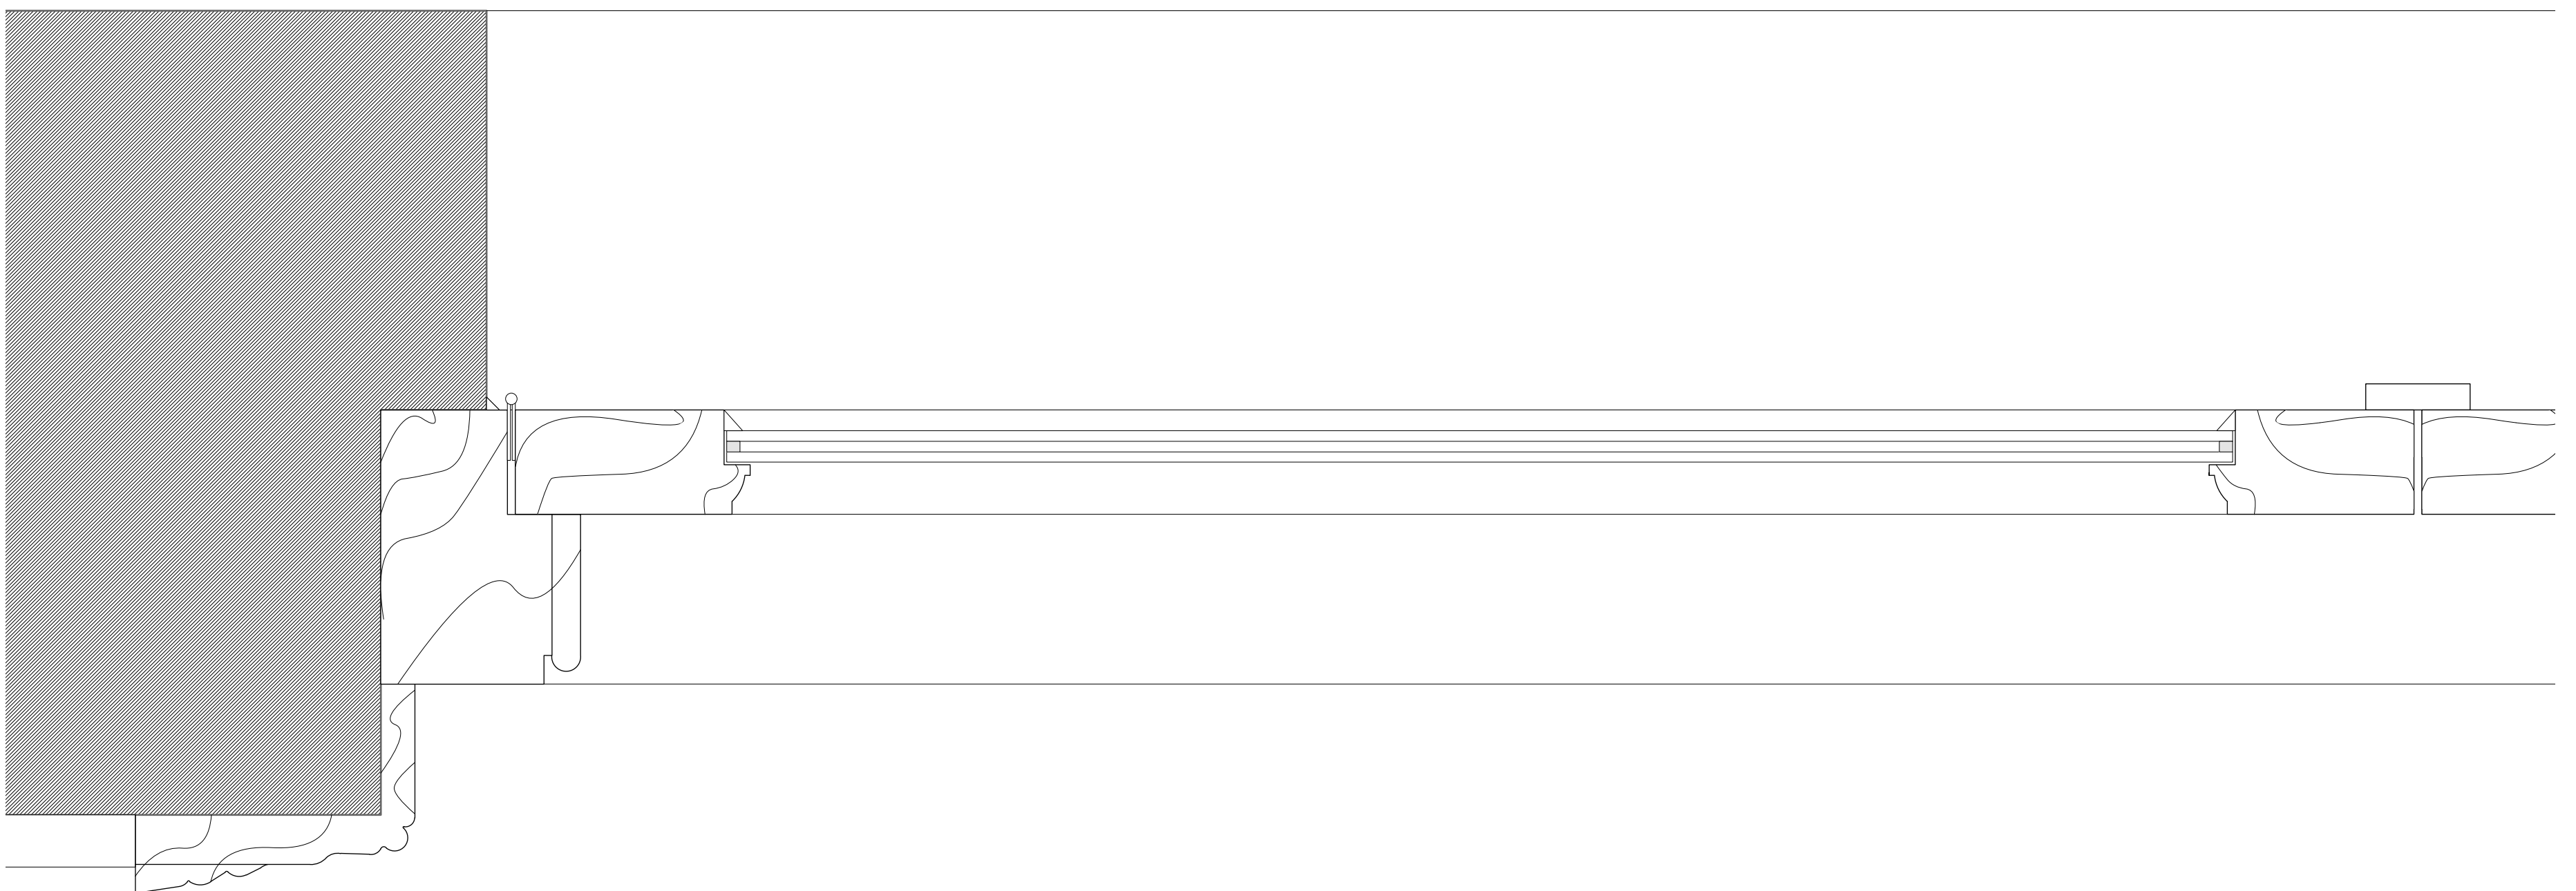

3 French Door Section
Scale: Half Actual Size

Revision	Date	Amendment	Notes	Client	Project	Drawing	Scale	Date	Drawn	Revision	Burwell Deakins		
A	25.04.2019	Planning Issue		Mrs and Mr Strobel	5 Gainsborough Gardens	French Door Detail Sections - Back Garden	1:2@A1	April 2019	ASG	A	info@burwellarchitects.com www.burwellarchitects.com	Unit 001 California Building London SE13 7SF +44 (0) 2083 056010	First Floor 6 Southernhay West Exeter EX1 1JG +44 (0) 1392 423981
NO DIMENSIONS ARE TO BE SCALED FROM THIS DRAWING. THE CONTRACTOR/MANUFACTURER IS RESPONSIBLE FOR CHECKING ALL DIMENSIONS AND QUERYING ANY DISCREPANCIES. THIS DRAWING IS THE PROPERTY OF BDA ARCHITECTS LTD. COPYRIGHT IS RESERVED BY THEM AND THE DRAWING IS ISSUED ON CONDITION THAT IT IS NOT COPIED, REPRODUCED, RETAINED OR DISCLOSED TO ANY UNAUTHORISED PERSON, EITHER WHOLLY OR IN PART, WITHOUT WRITTEN CONSENT.				Project N°	Drawing N°	Revision							
				785	785_A_027	A							