

Existing Shopfront

bedrock

Bedrock Design Consultants Ltd
2nd Floor, 39 Gold Street, Northampton,
NN1 1RA
T 01604 250002
F 01604 250003
info@bedrockdesign.co.uk

Client	Caffe Nero	Scale	1:25@A3	Drawn by		Date	27/02/19
Project	Seven Dials	Drawing N°	CN870 - 600	Revision			
Description	Existing Shopfront	This drawing is the copyright of Bedrock Design Consultants Ltd. This drawing cannot be copied, reproduced, retained or disclosed to any unauthorised person without prior permission in writing from the designer.					

Rev N°	Description	Drawn by	Date

Preliminary Issue

Drawing Status		
Status	Approved by	Date

Notes
This drawing represents a performance guide upon which the contractor/subcontractor must base his/her working drawings & details. Include all necessary tolerances prior to manufacture and installation.

Contractor to must undertake a full survey of the area to establish all dimensions & ensure accurate setting out.
Advise on suitability of all details shown to ensure structural stability, ease and economy of construction
Refer to digital master artwork in regard to all graphic work shown

CDM Regulations 2015
The principal designer as defined under CDM 2015 must be consulted before any action is taken as a result of the use of this drawing for any purpose, unless confirmed expressly in writing by Bedrock that we hold that duty.



Trough illuminated Signage
New non-illuminated perspex "CAFFÈ NERO" letters. 35mm thick white opal faces with black edges mounted onto aluminum fascia panel. Refer to Specialist contractors drawing for more details.

Externally Illuminated Traditional Projection Sign
refer to signage contractor for details

Trough Light over planted awning box

Ex Awning Box
To be planted onto existing fascia.
Refer to szone for details



Window Manifestations
Black vinyl text with copper key line decals applied to the inner face of glass. Clear film applied to the back to help prevent "picking"
Refer to Stylo Graphics for details

New Timber Shopfront
Paint finished Farrow & Ball Railings

Externally Illuminated Traditional Projection Sign
refer to signage contractor for details

Trough Light over planted awning box

Ex Awning Box
To be planted onto existing fascia.
Refer to szone for details




Shopfront Awning Closed

New Timber Shopfront
Paint finished Farrow & Ball Railings

Window Manifestations
Frosted vinyl 'Caffè Nero Italian coffee company' text applied to the inner face of glass. Clear film applied to the back to help prevent "picking" Refer to Stylo Graphics for details

Window Manifestations
Black vinyl text with copper key line decals applied to the inner face of glass. Clear film applied to the back to help prevent "picking" Refer to Stylo Graphics for details

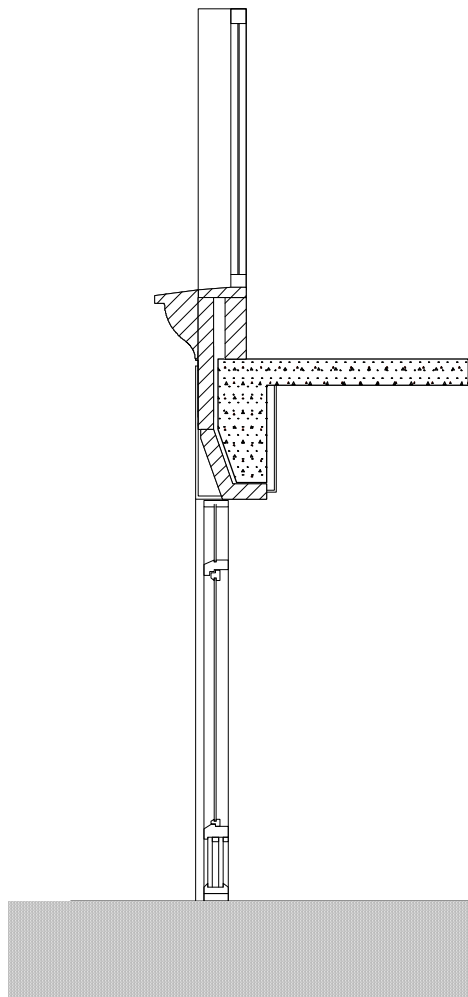

bedrock

Bedrock Design Consultants Ltd
2nd Floor, 39 Gold Street, Northampton,
NN1 1RA
T 01604 250002
F 01604 250003
info@bedrockdesign.co.uk

Client
Caffè Nero

Project
Secen Dials

Description
Proposed Shopfront

Scale
1:25@A3

Drawn by
Date
27/02/19

Drawing N°
Revision
CN870 - 601

This drawing is the copyright of Bedrock Design Consultants Ltd. This drawing cannot be copied, reproduced, retained or disclosed to any unauthorised person without prior permission in writing from the designer.

Rev N°

Description

Drawn by

Date

Preliminary Issue

Drawing Status

Status

Approved by

Date

Notes

This drawing represents a performance guide upon which the contractor/subcontractor must base his/her working drawings & details. Include all necessary tolerances prior to manufacture and installation.



Contractor to must undertake a full survey of the area to establish all dimensions & ensure accurate setting out.

Advise on suitability of all details shown to ensure structural stability, ease and economy of construction

Refer to digital master artwork in regard to all graphic work shown


CDM Regulations 2015

The principal designer as defined under CDM 2015 must be consulted before any action is taken as a result of the use of this drawing for any purpose, unless confirmed expressly in writing by Bedrock that we hold that duty.

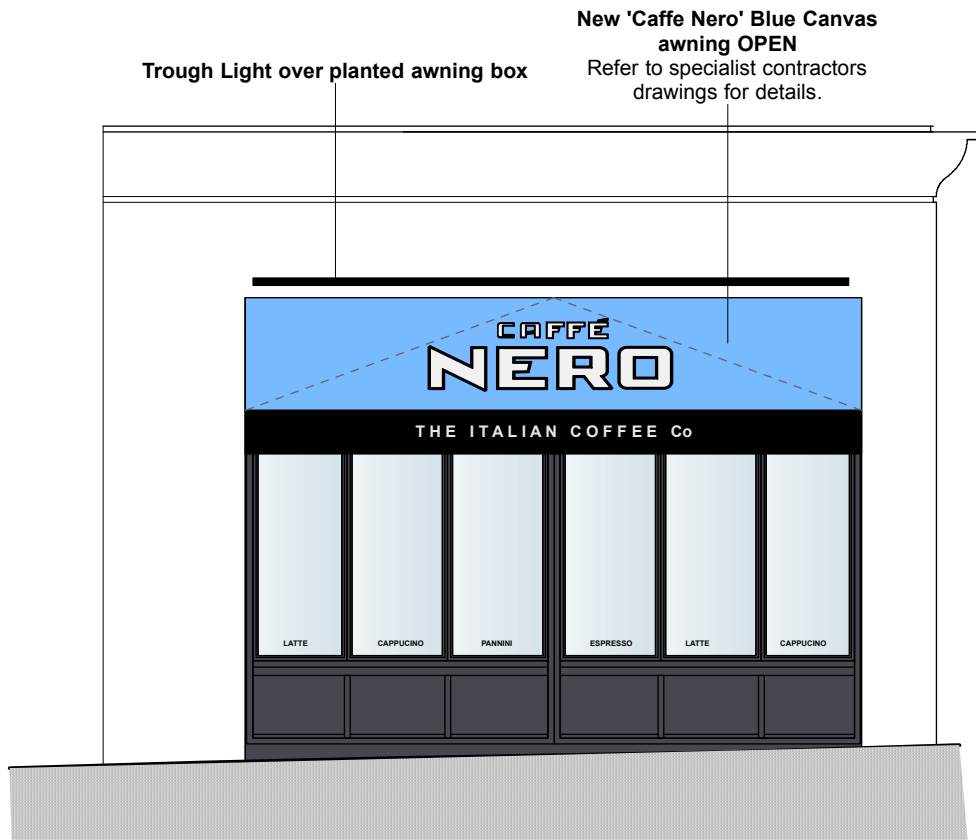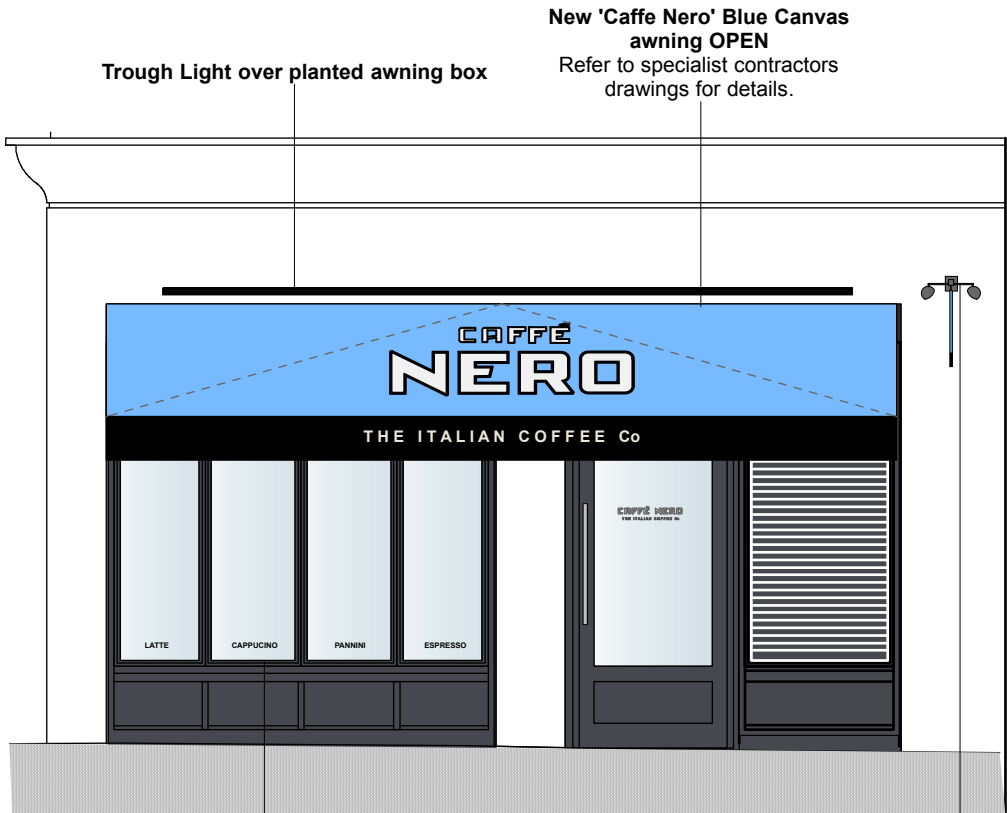

Window Manifestations
Black vinyl text with copper key line decals applied to the inner face of glass. Clear film applied to the back to help prevent "picking"
Refer to Stylo Graphics for details

Externally Illuminated Traditional Projection Sign
refer to signage contractor for details

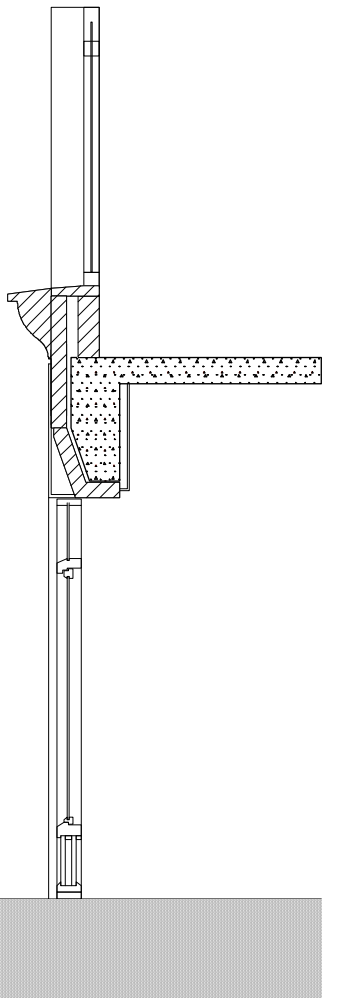

Shopfront Awning Closed

Shopfront Awning Open

bedrock

Bedrock Design Consultants Ltd
2nd Floor, 39 Gold Street, Northampton,
NN1 1RA
T 01604 250002
F 01604 250003
info@bedrockdesign.co.uk

Client Caffe Nero	Scale 1:25@A3	Drawn by Date 27/02/19
Project Seven Dials	Drawing N° CN870 - 602	Revision
Description Proposed Shopfront Awning open	This drawing is the copyright of Bedrock Design Consultants Ltd. This drawing cannot be copied, reproduced, retained or disclosed to any unauthorised person without prior permission in writing from the designer.	

Rev N°	Description	Drawn by	Date

Preliminary Issue

Drawing Status		
Status	Approved by	Date

Notes
This drawing represents a performance guide upon which the contractor/subcontractor must base his/her working drawings & details. Include all necessary tolerances prior to manufacture and installation.

Contractor to must undertake a full survey of the area to establish all dimensions & ensure accurate setting out.
Advise on suitability of all details shown to ensure structural stability, ease and economy of construction
Refer to digital master artwork in regard to all graphic work shown

CDM Regulations 2015
The principal designer as defined under CDM 2015 must be consulted before any action is taken as a result of the use of this drawing for any purpose, unless confirmed expressly in writing by Bedrock that we hold that duty.