



MONMOUTH STREET

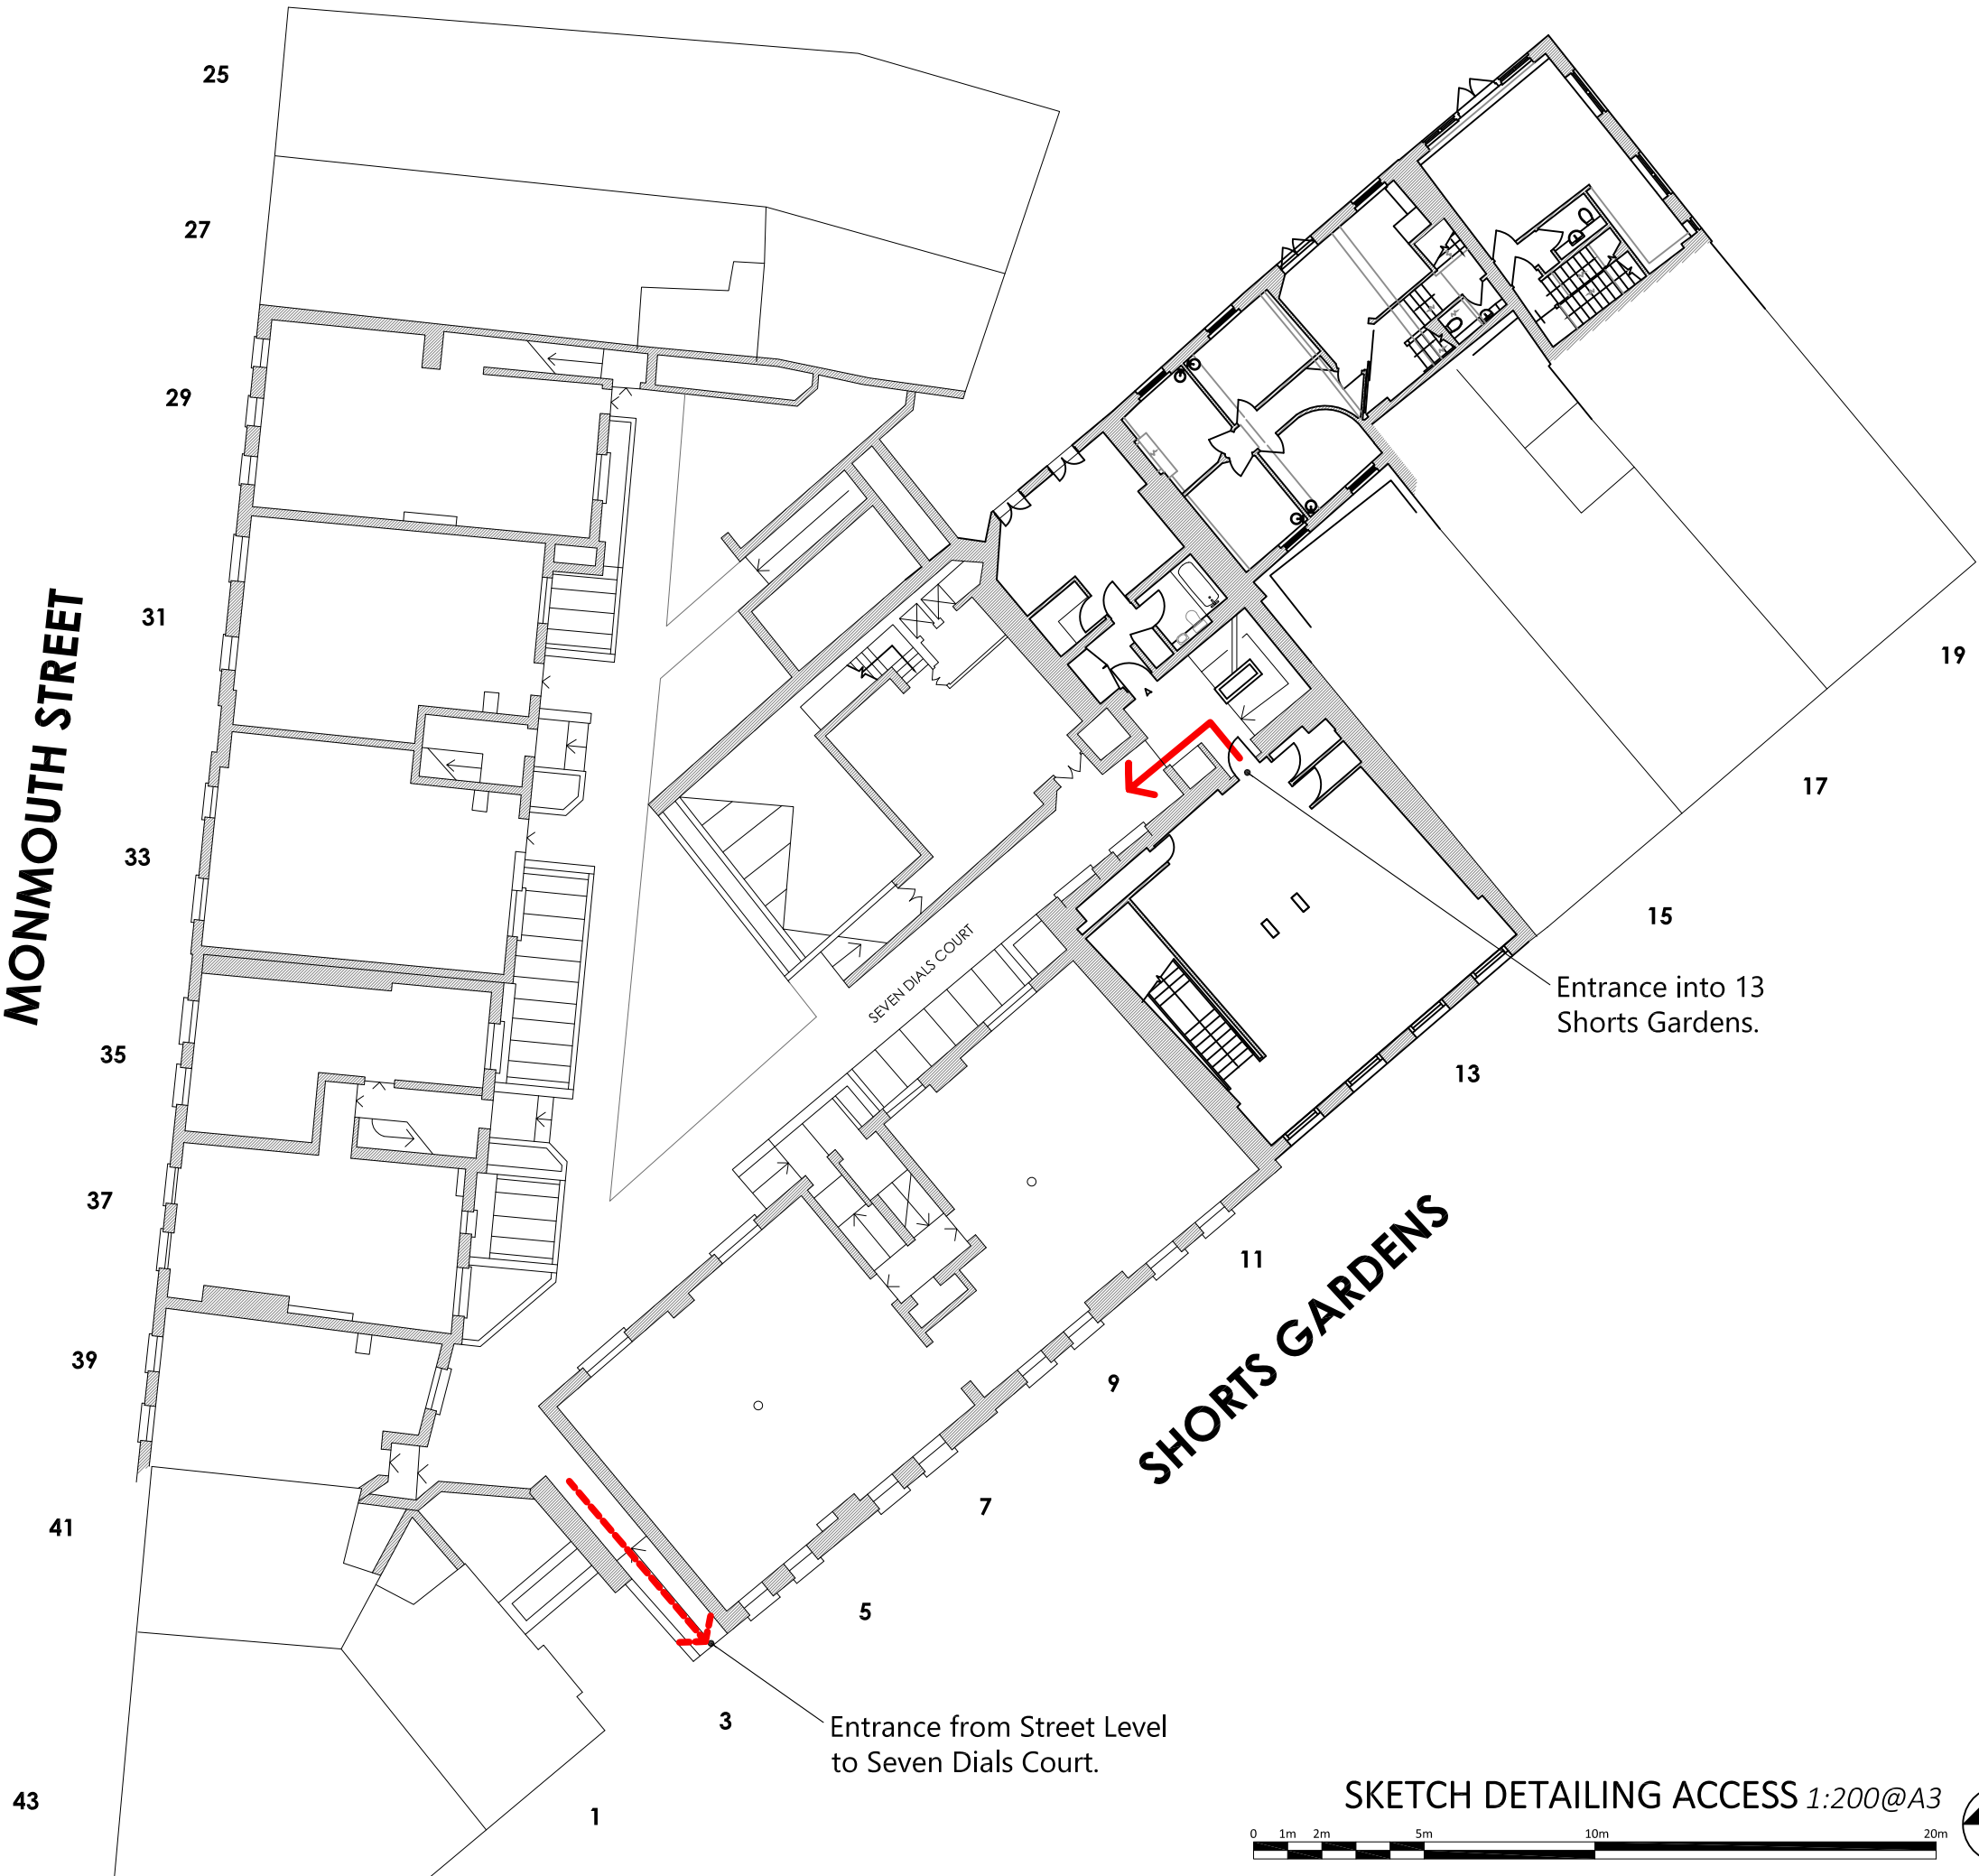


SKETCH DETAILING ACCESS 1:200@A3

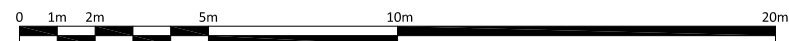

FRESSON AND TEE

6th Floor Queens House
55-56 Lincoln's Inn Fields
LONDON WC2A 3LJ

020 7391 7100 www.fandt.com

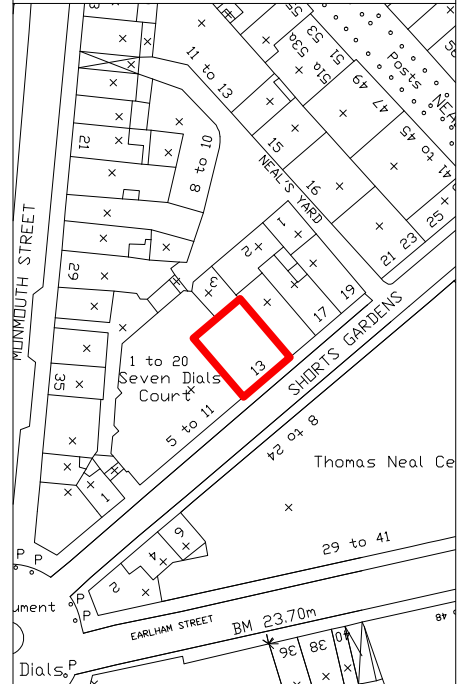

NOTES:
LOCATION PLAN @ 1:1250 and NORTH UP
ALL SCALES/DIMENSIONS TO BE CHECKED ON SITE.

X	XX	XXXX	XX/XX/XXXX
REV	D.B.	Description	Date

DRAWING TITLE		Sketch Detailing Access into the Property	
PROJECT NAME		Alterations	
ADDRESS		13 Shorts Gardens London WC2	
CLIENT		Shaftesbury Covent Garden Ltd	
JOB NO.	24503	DRAWING NO.	07
SCALE	1:200@A3	DATE	Feb. 2019
DRAWN BY	GM	CHECKED BY	-