


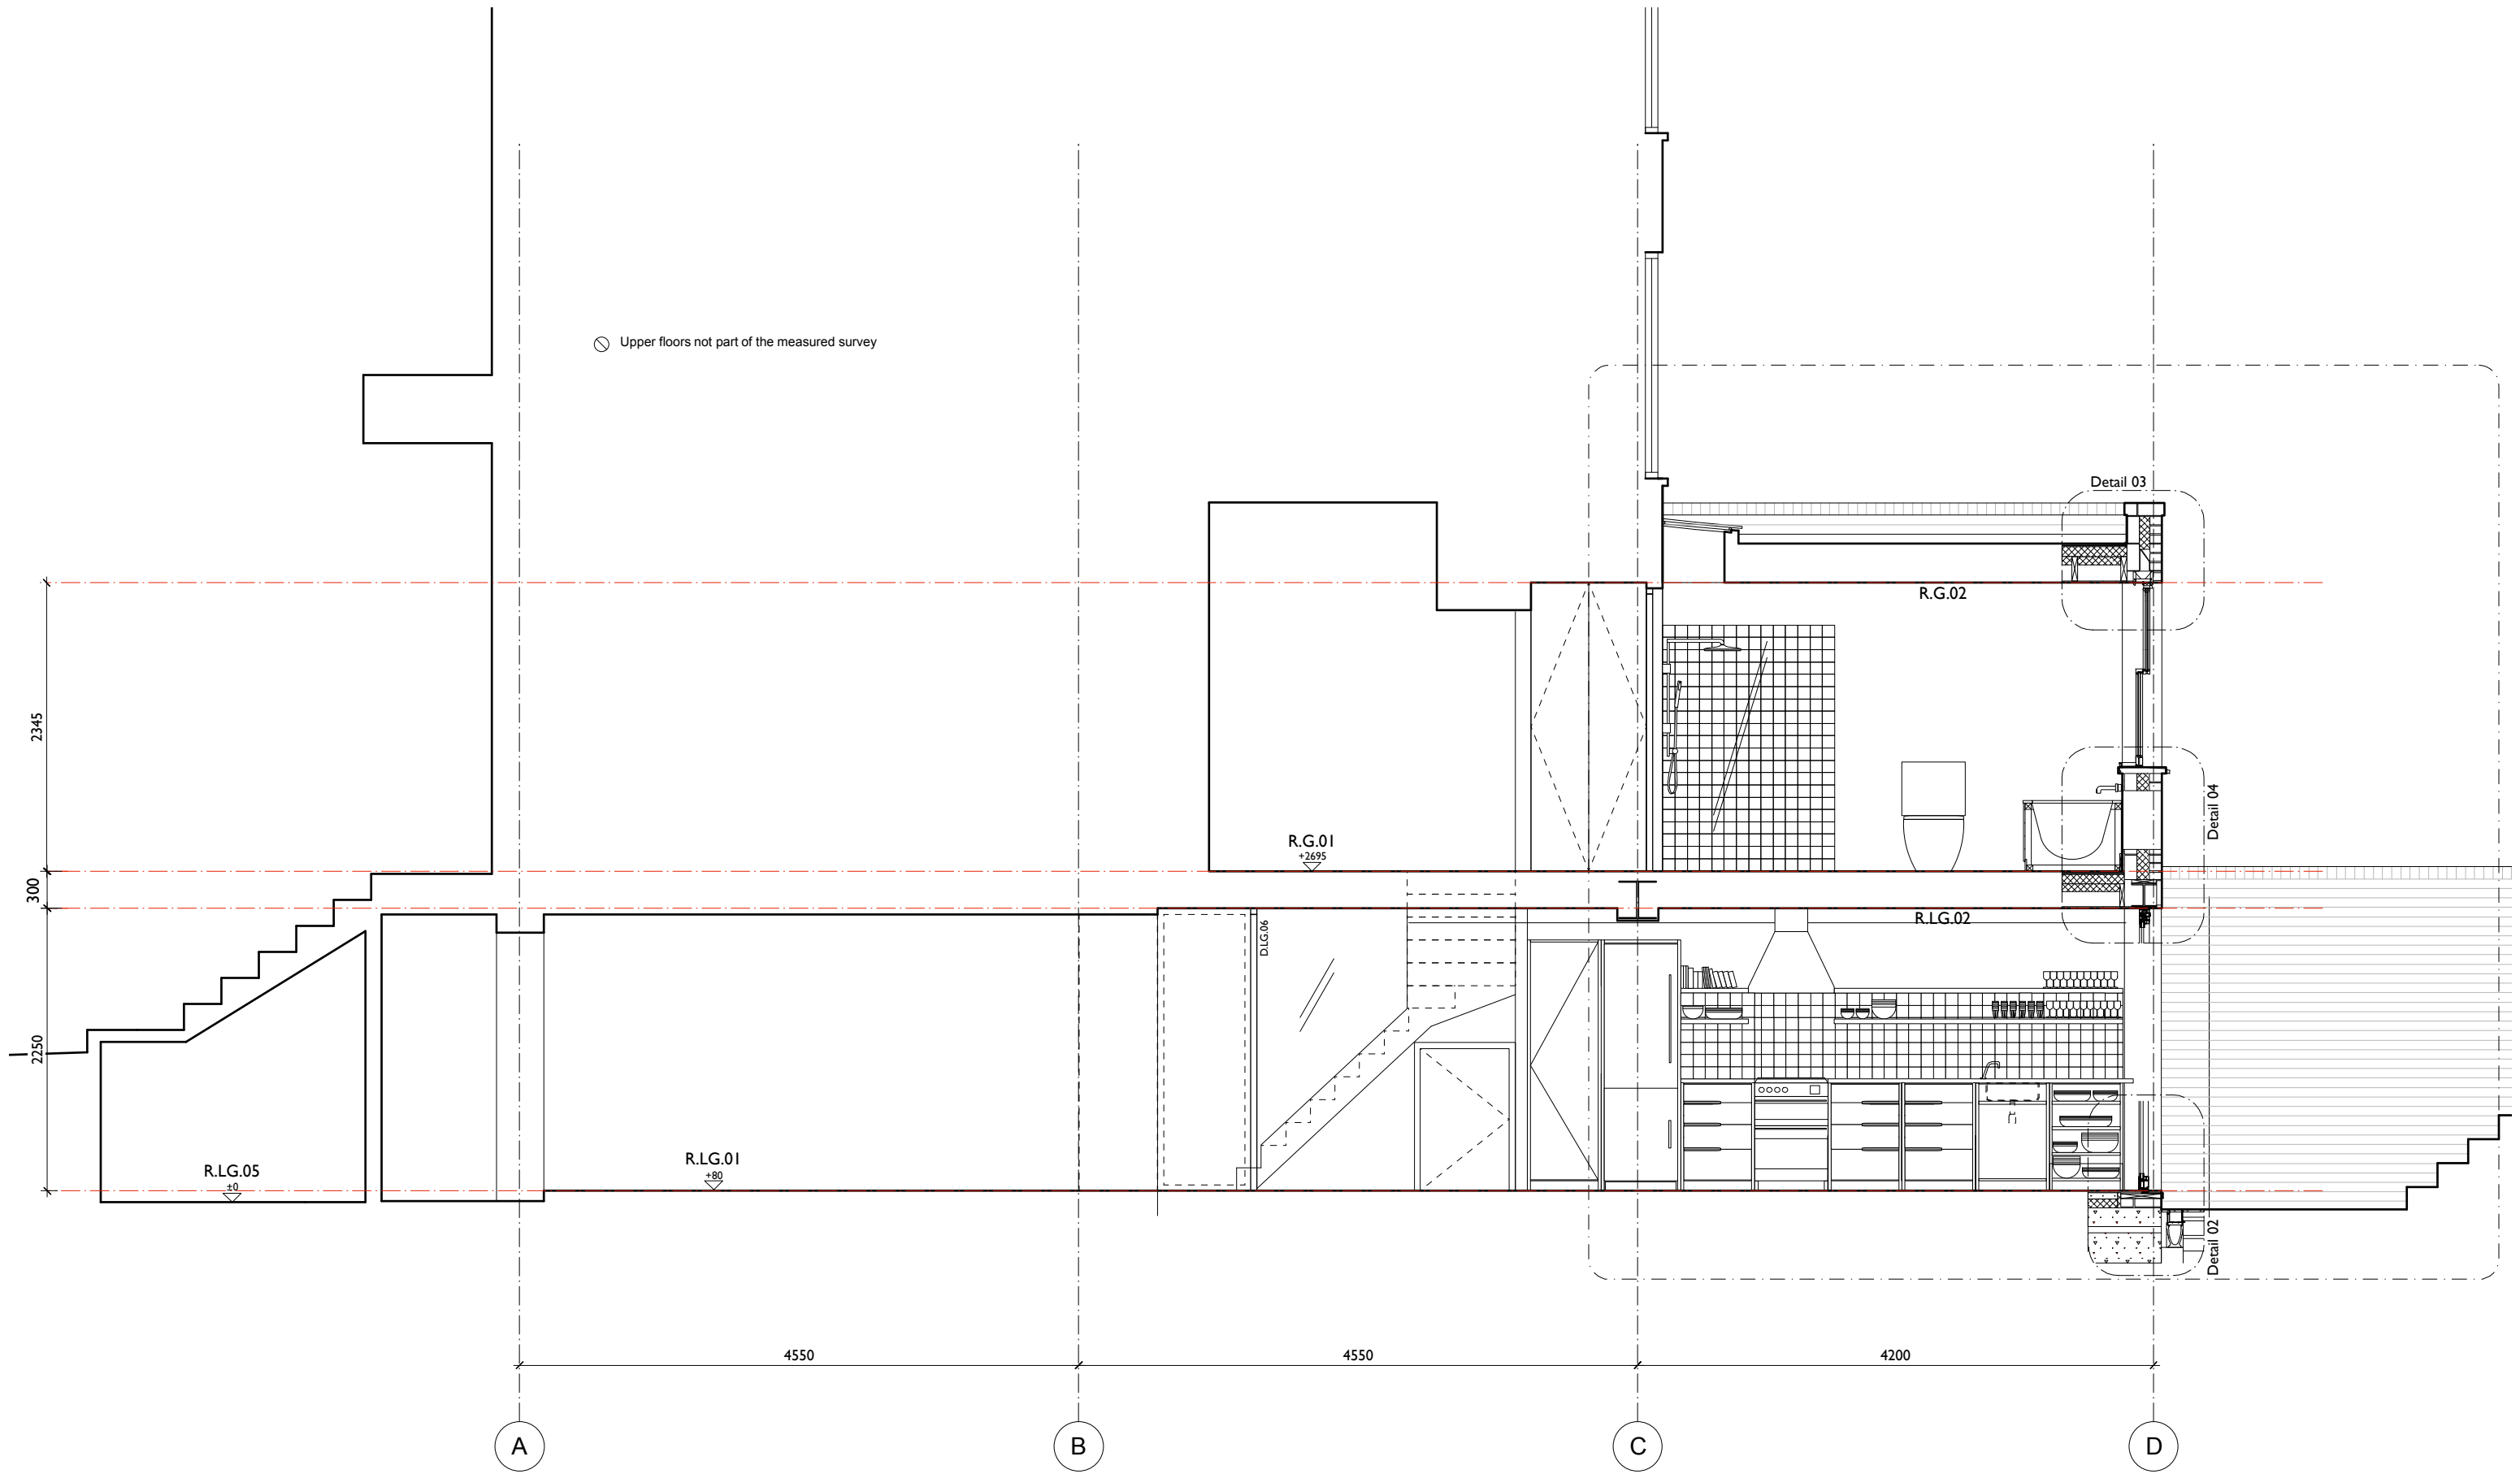

MARTINS CAMISULI Unit 1, 2A Oakford Road, London NW5 1AH Tel 020 7267 86 22

JOB TITLE: 36A Gaisford St. NW5 2ED

DRWG TITLE: Proposed Section A

DRWG NO: MC/185(02)_03

SCALE: 1:50

DATE: June 2018

ALL DIMENSIONS INDICATED ON THIS DRAWING ARE SUBJECT TO ALTERATIONS ONCE ON SITE.

CONFIRM ALL DIMENSION ON SITE PRIOR TO ORDERING AND CONSTRUCTION

