


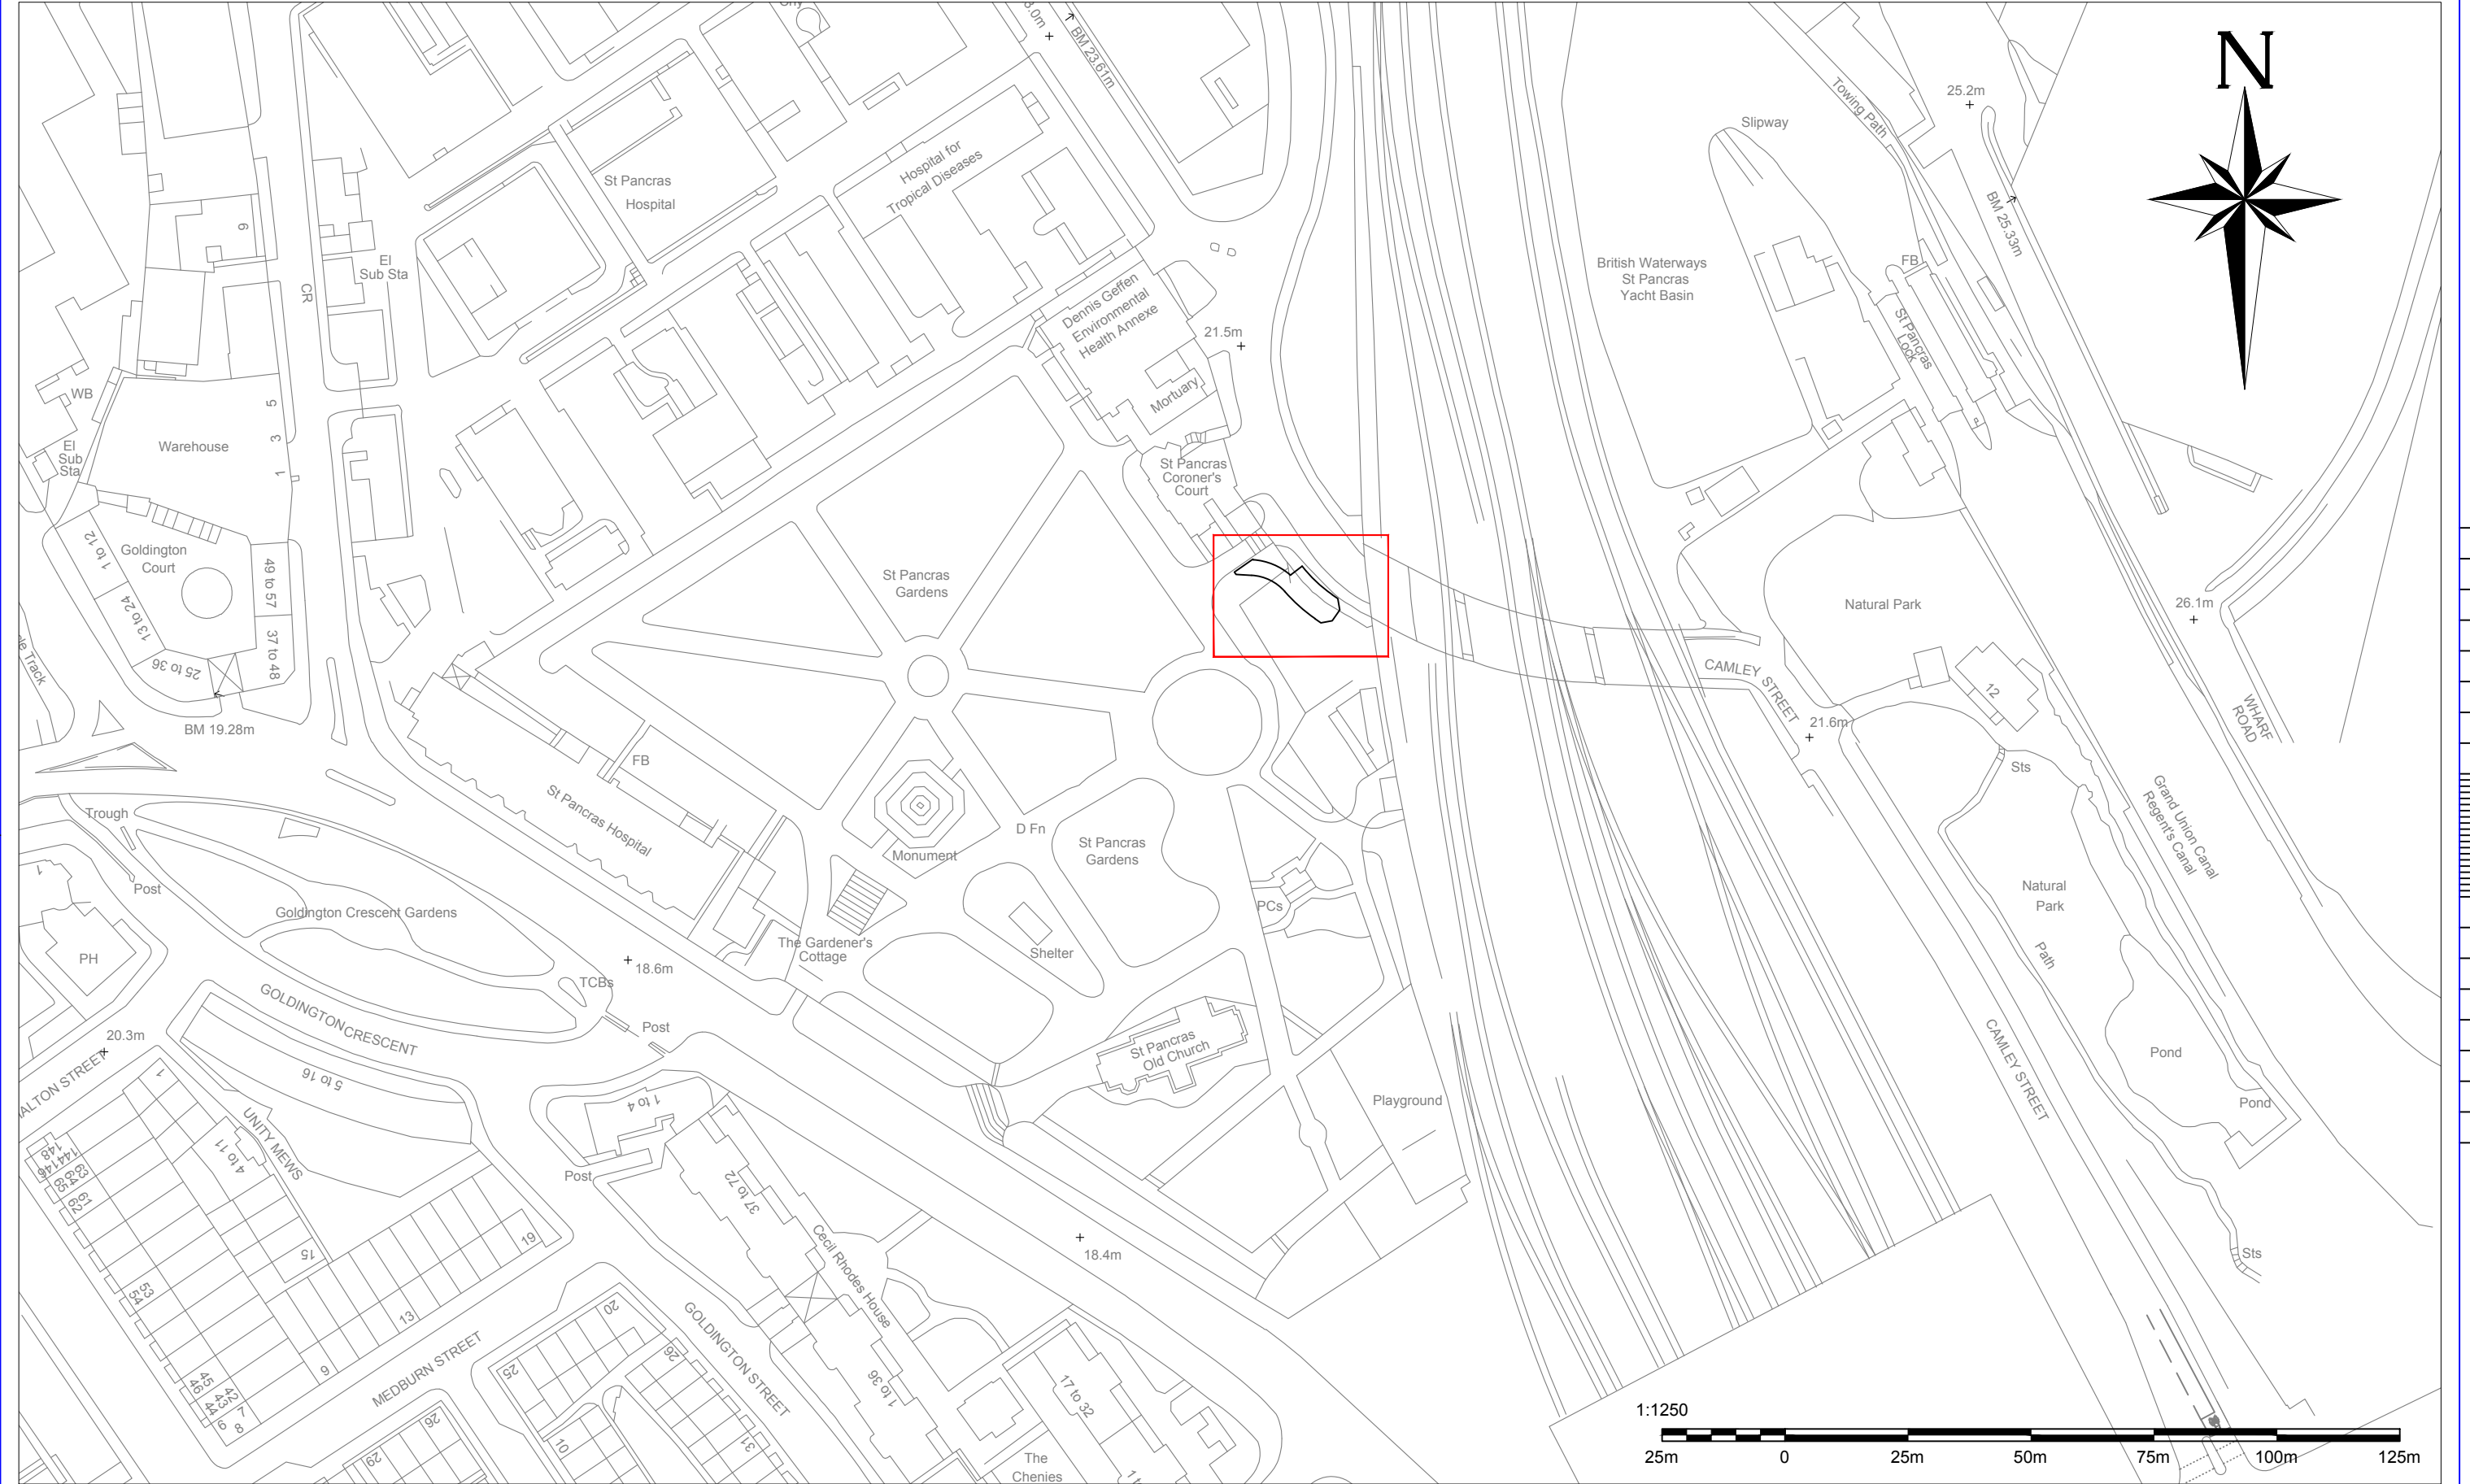



Camden
Engineering Service (Camden Council)
London Borough of Camden
4th Floor
5 Pancras Square
London N1C 4AG
Tel 020 7974 4444

Project	ST. PANCRAS GARDENS RAMP
Drawing Title	LOCATION PLAN

Rev	By	Date	Amendments		

Scale 1 : 1250 @ A3	Date 03/2019
Drawn By E.S.	File Ref SBB/ST PANCRAS RAMP/001
Checked By S.G.	Dwg Name St Pancras - Ramp V9.dwg
Drawing Location P:\Structures&Bridges\2.Highway\Camley St ramp\Ramp\3.Des	
Drawing Number SBB/ST PANCRAS GARDEN RAMP/001	Rev. --