


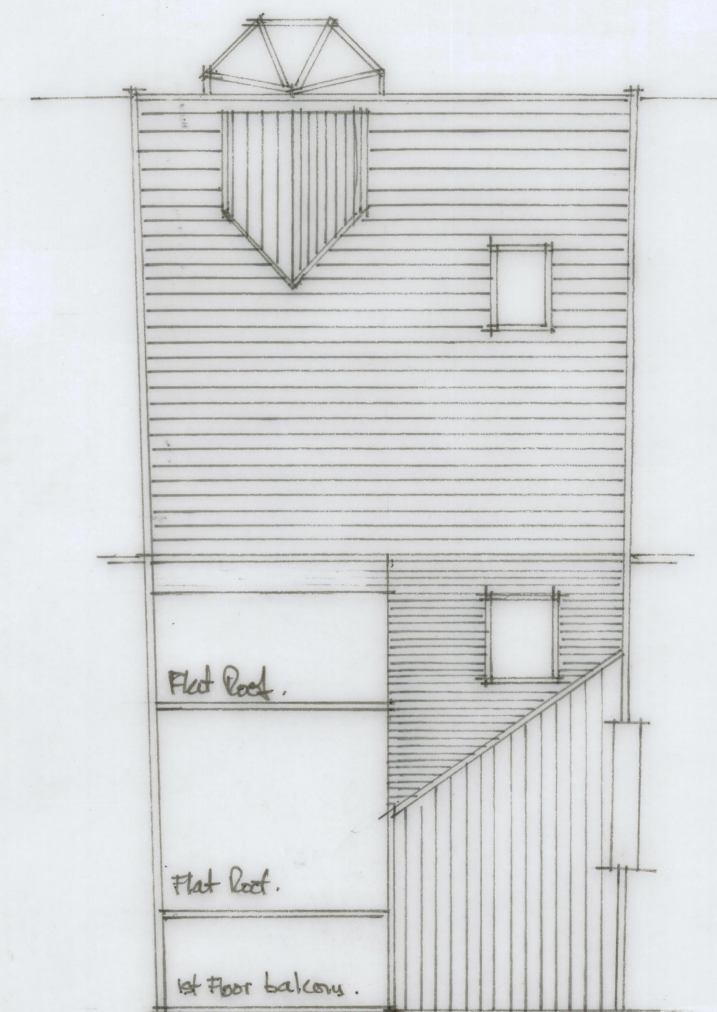
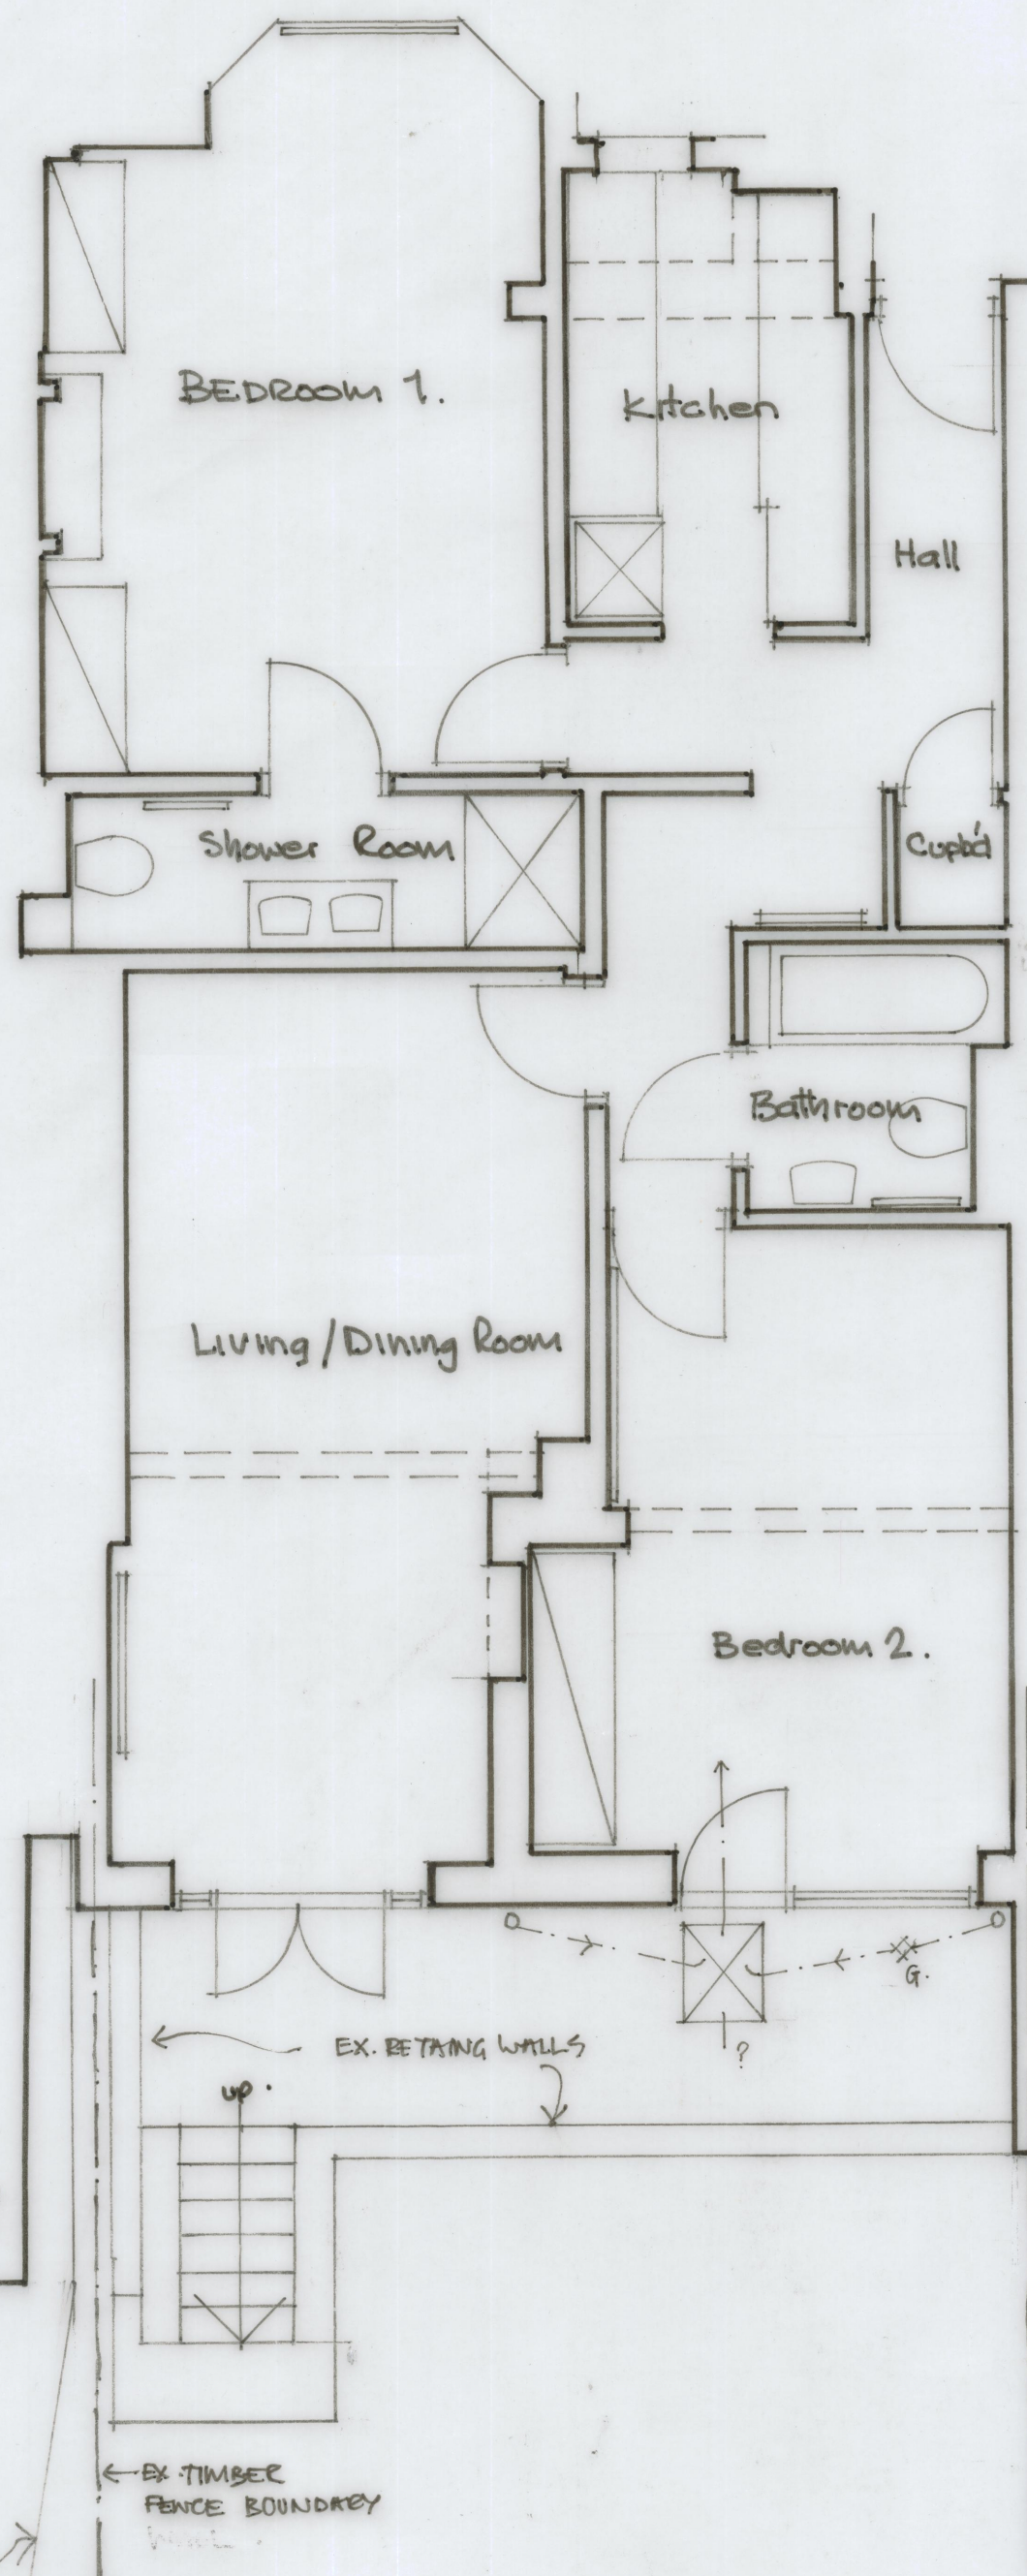


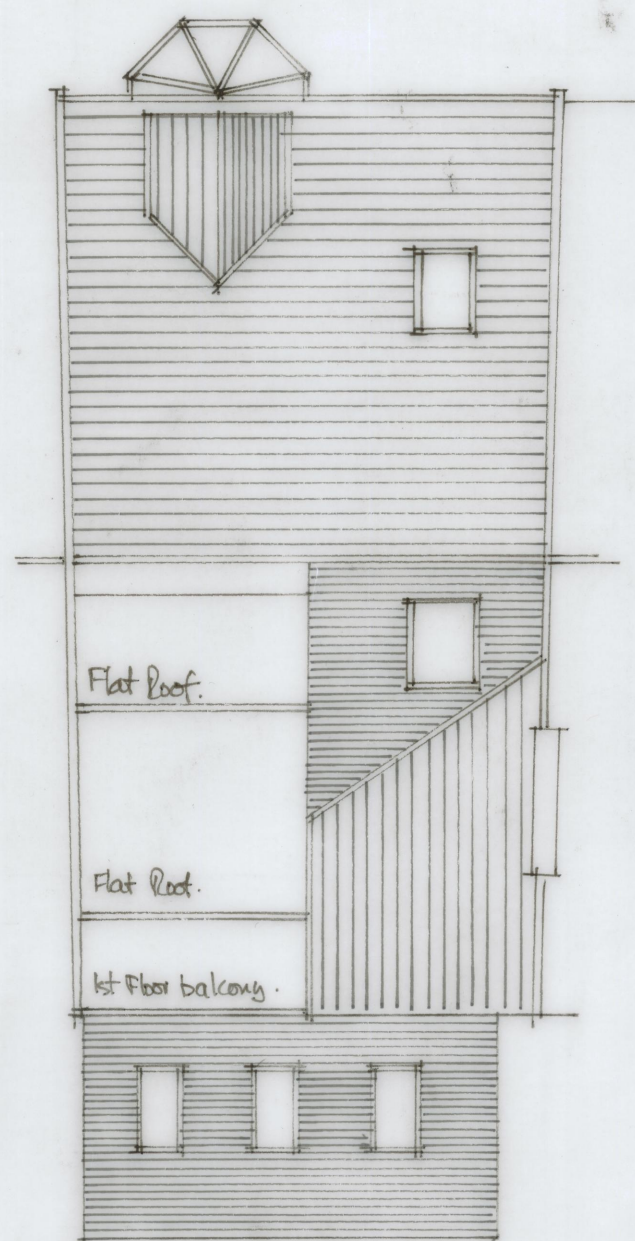


0 1 2 3 4 5
SCALE 1:100

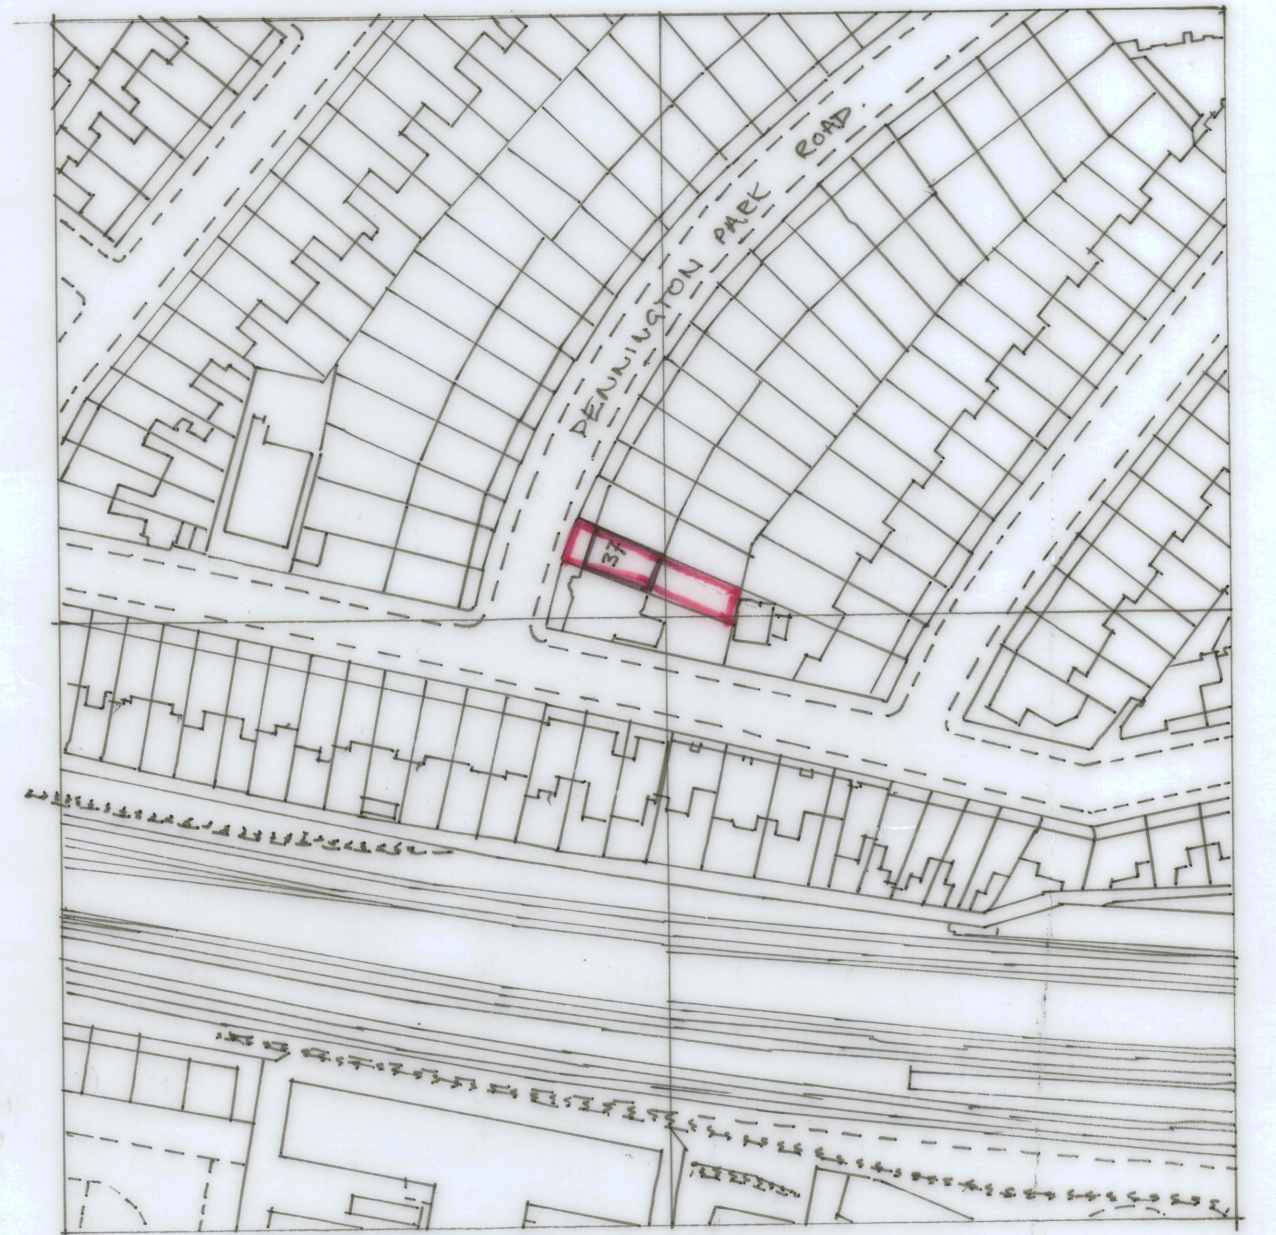

0 1 2 3 4 5 6 7 8 9 10
Scale 1:50

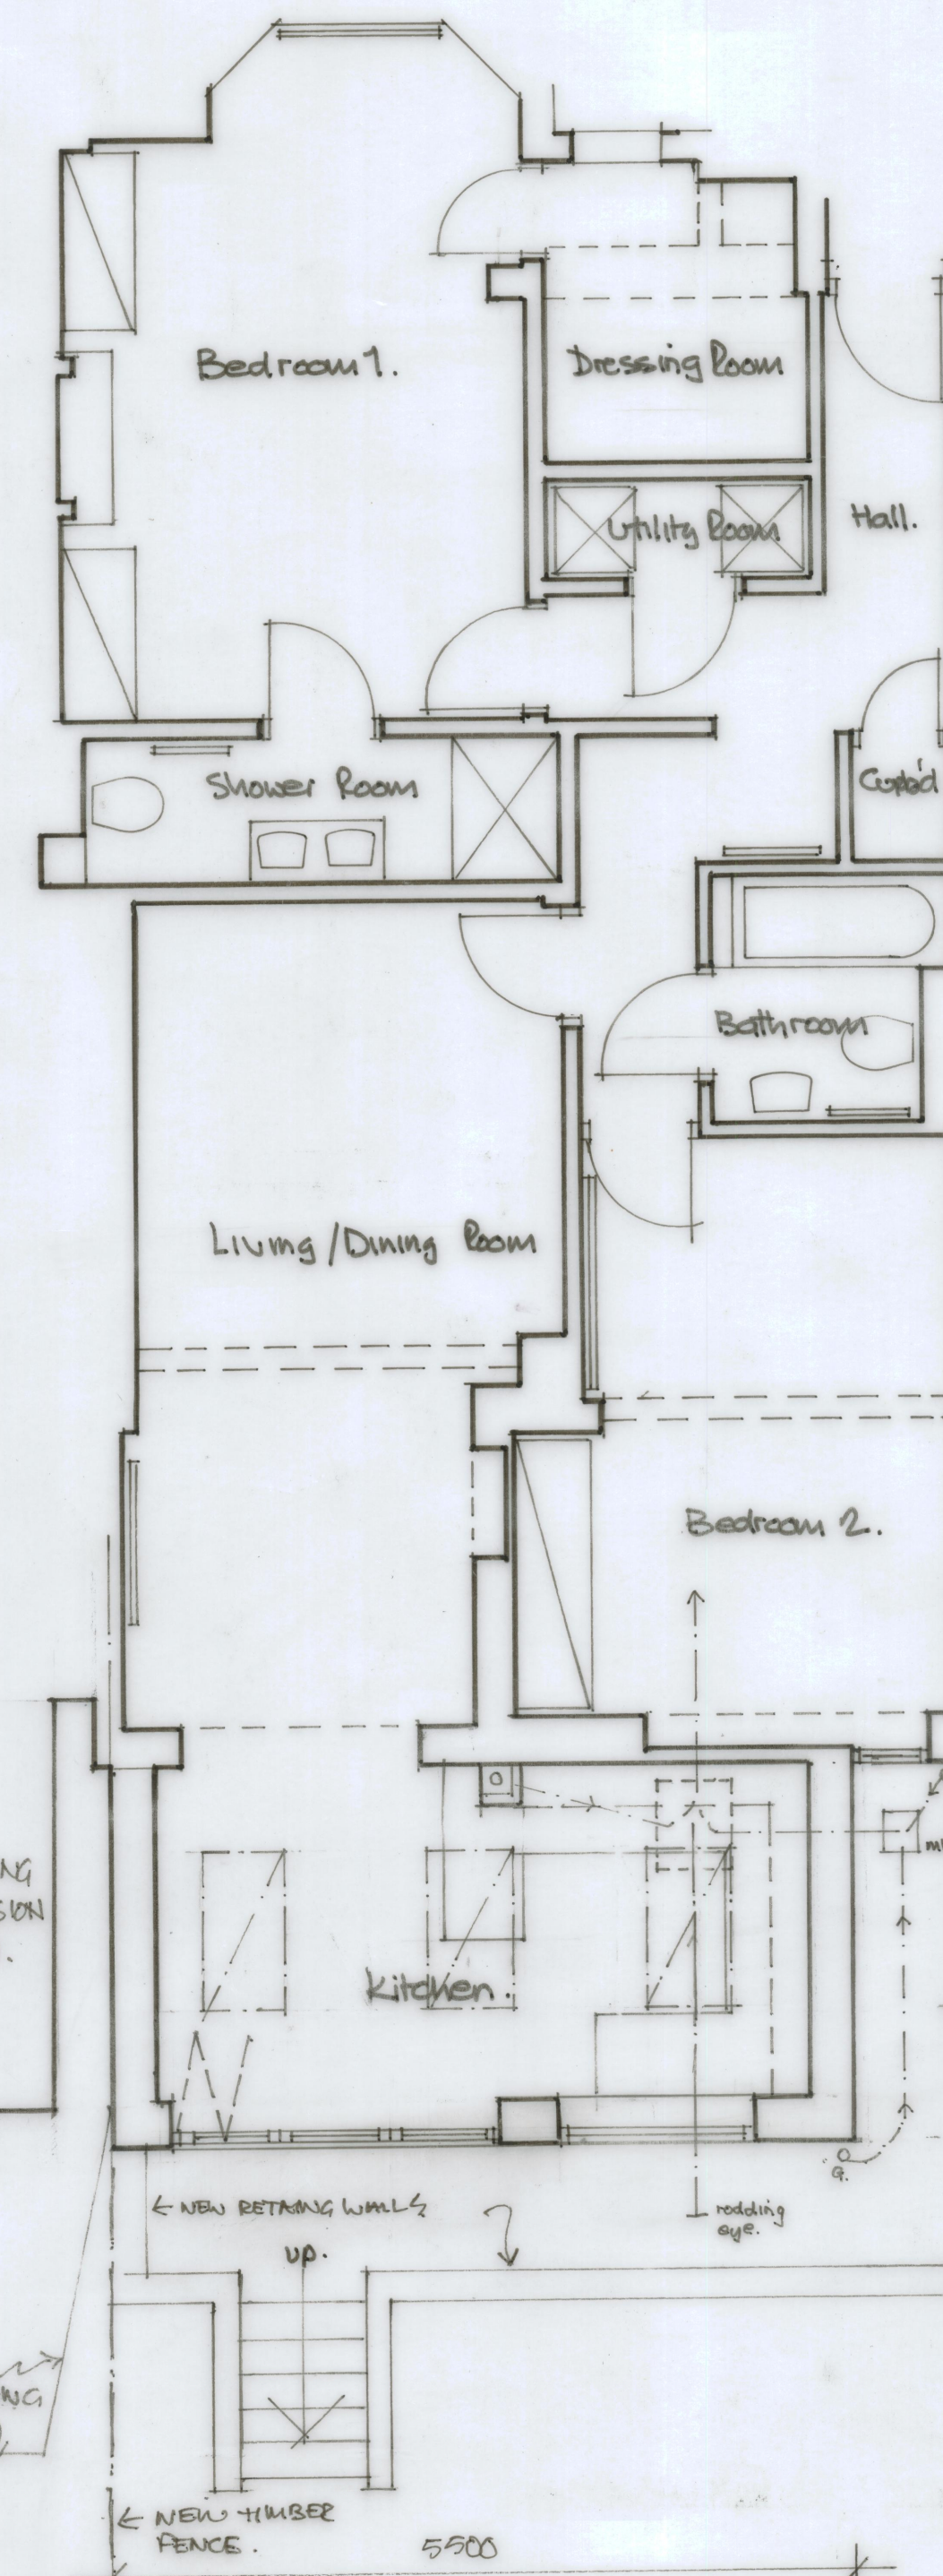

0 10 20 30 40 50 60 70 80 90 100
Scale 1:1250

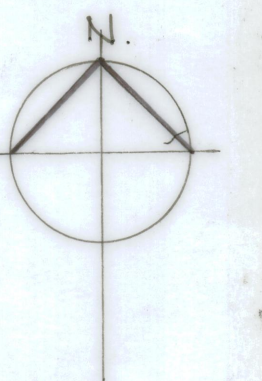

Note

All dimensions to be checked on site.
Report any discrepancies to the Architect.
The property of this drawing is vested in Barnsley Hewett & Mallinson Ltd and must not be copied or reproduced in any way without their written consent.
© 2017 BHM Architects Ltd

2846/A010	BWA.	Sheet No. 1.
Project	Scale 1:50	Date Jan 19.
37 DENNINGTON PARK ROAD, WEST HAMPSHIRE.	Drawn by w.h.	Approved by
Document type		
Title	EXISTING & PROPOSED PLANS	

BH & M

Barnsley Hewett & Mallinson Ltd
Chartered Architects
Unit P05
Old Power Station
121 Mortlake High Street
London SW14 8SN
T: 020 8878 4667
mail@bhmarchitects.com
www.bhmarchitects.com