



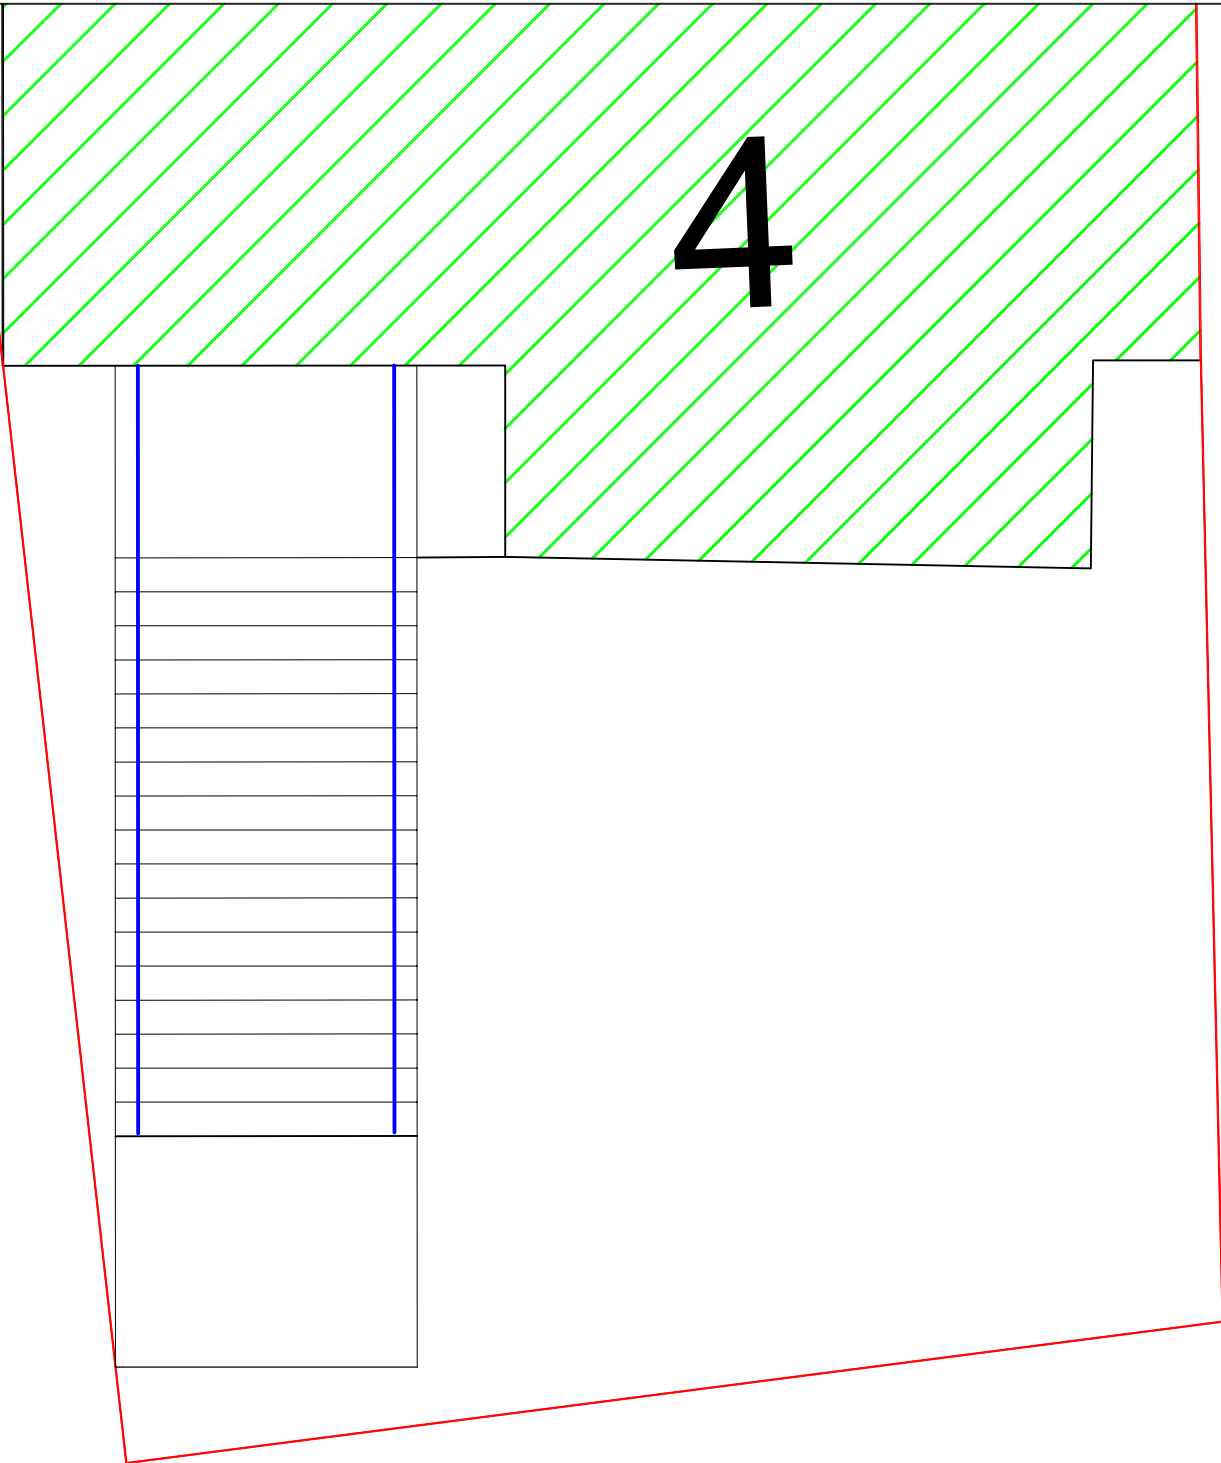

Existing Plan
No Dwarf wall,
Handrail in blue

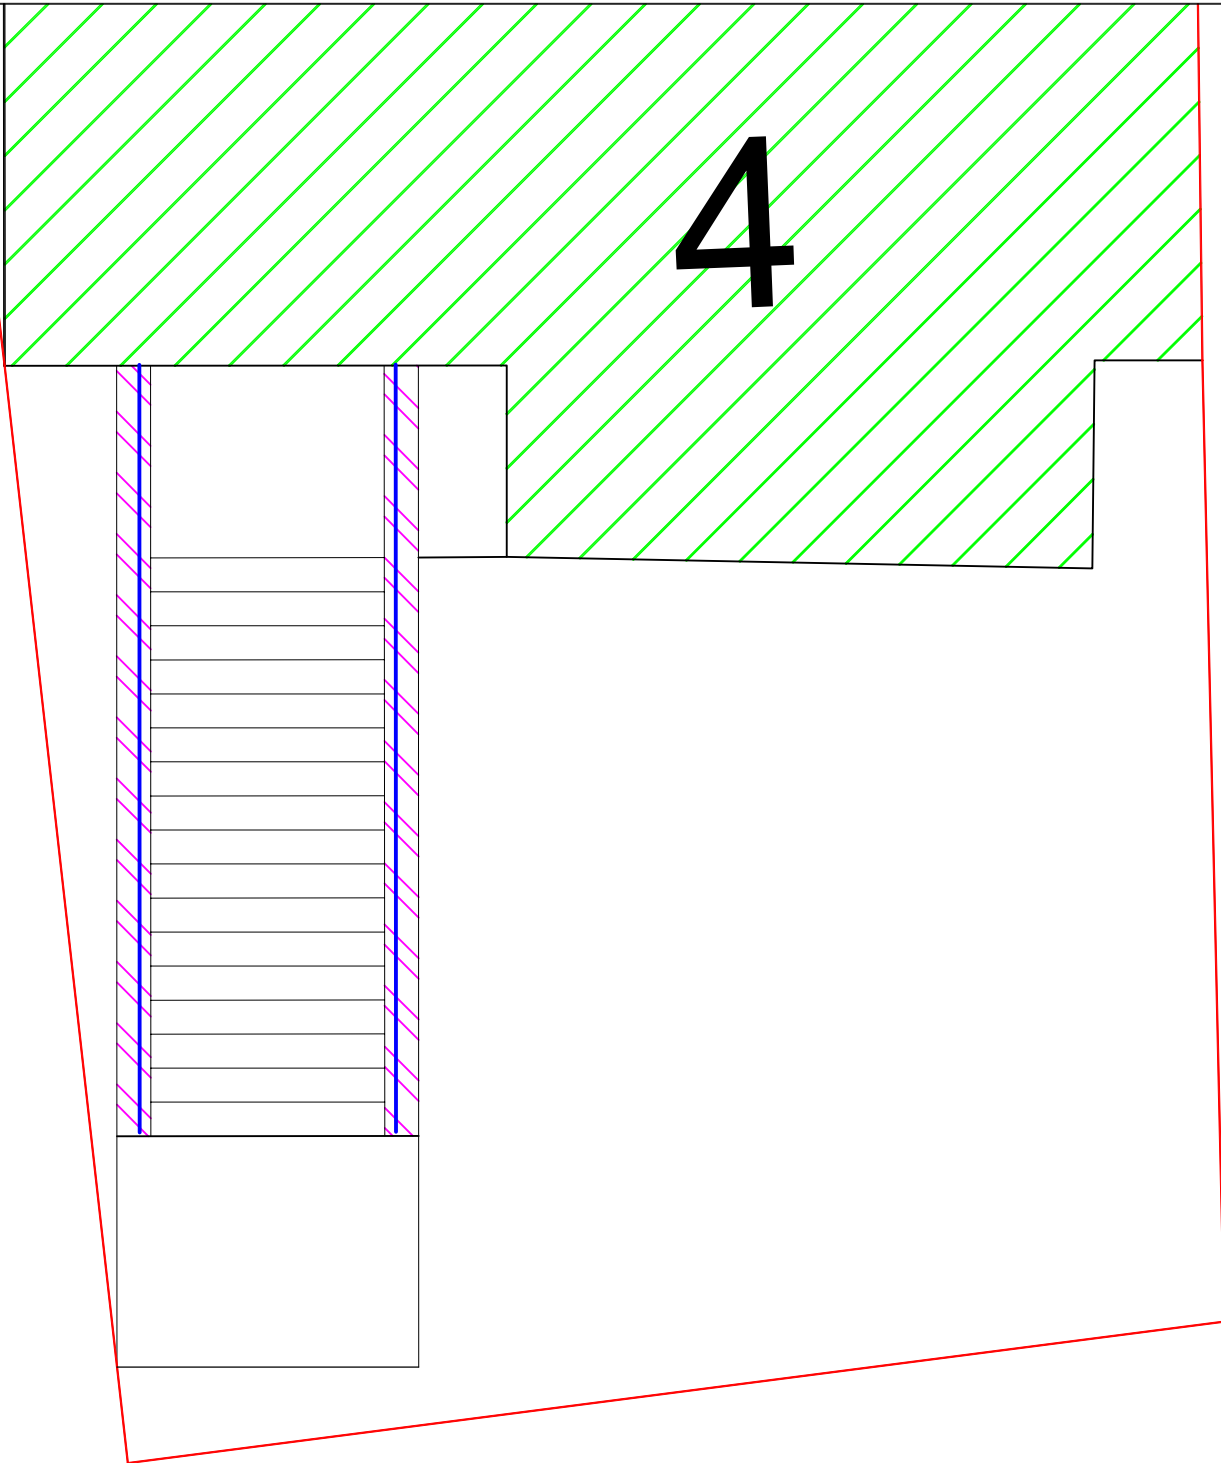

Proposed Plan
Dwarf wall hatched cyan,
Handrail in blue