


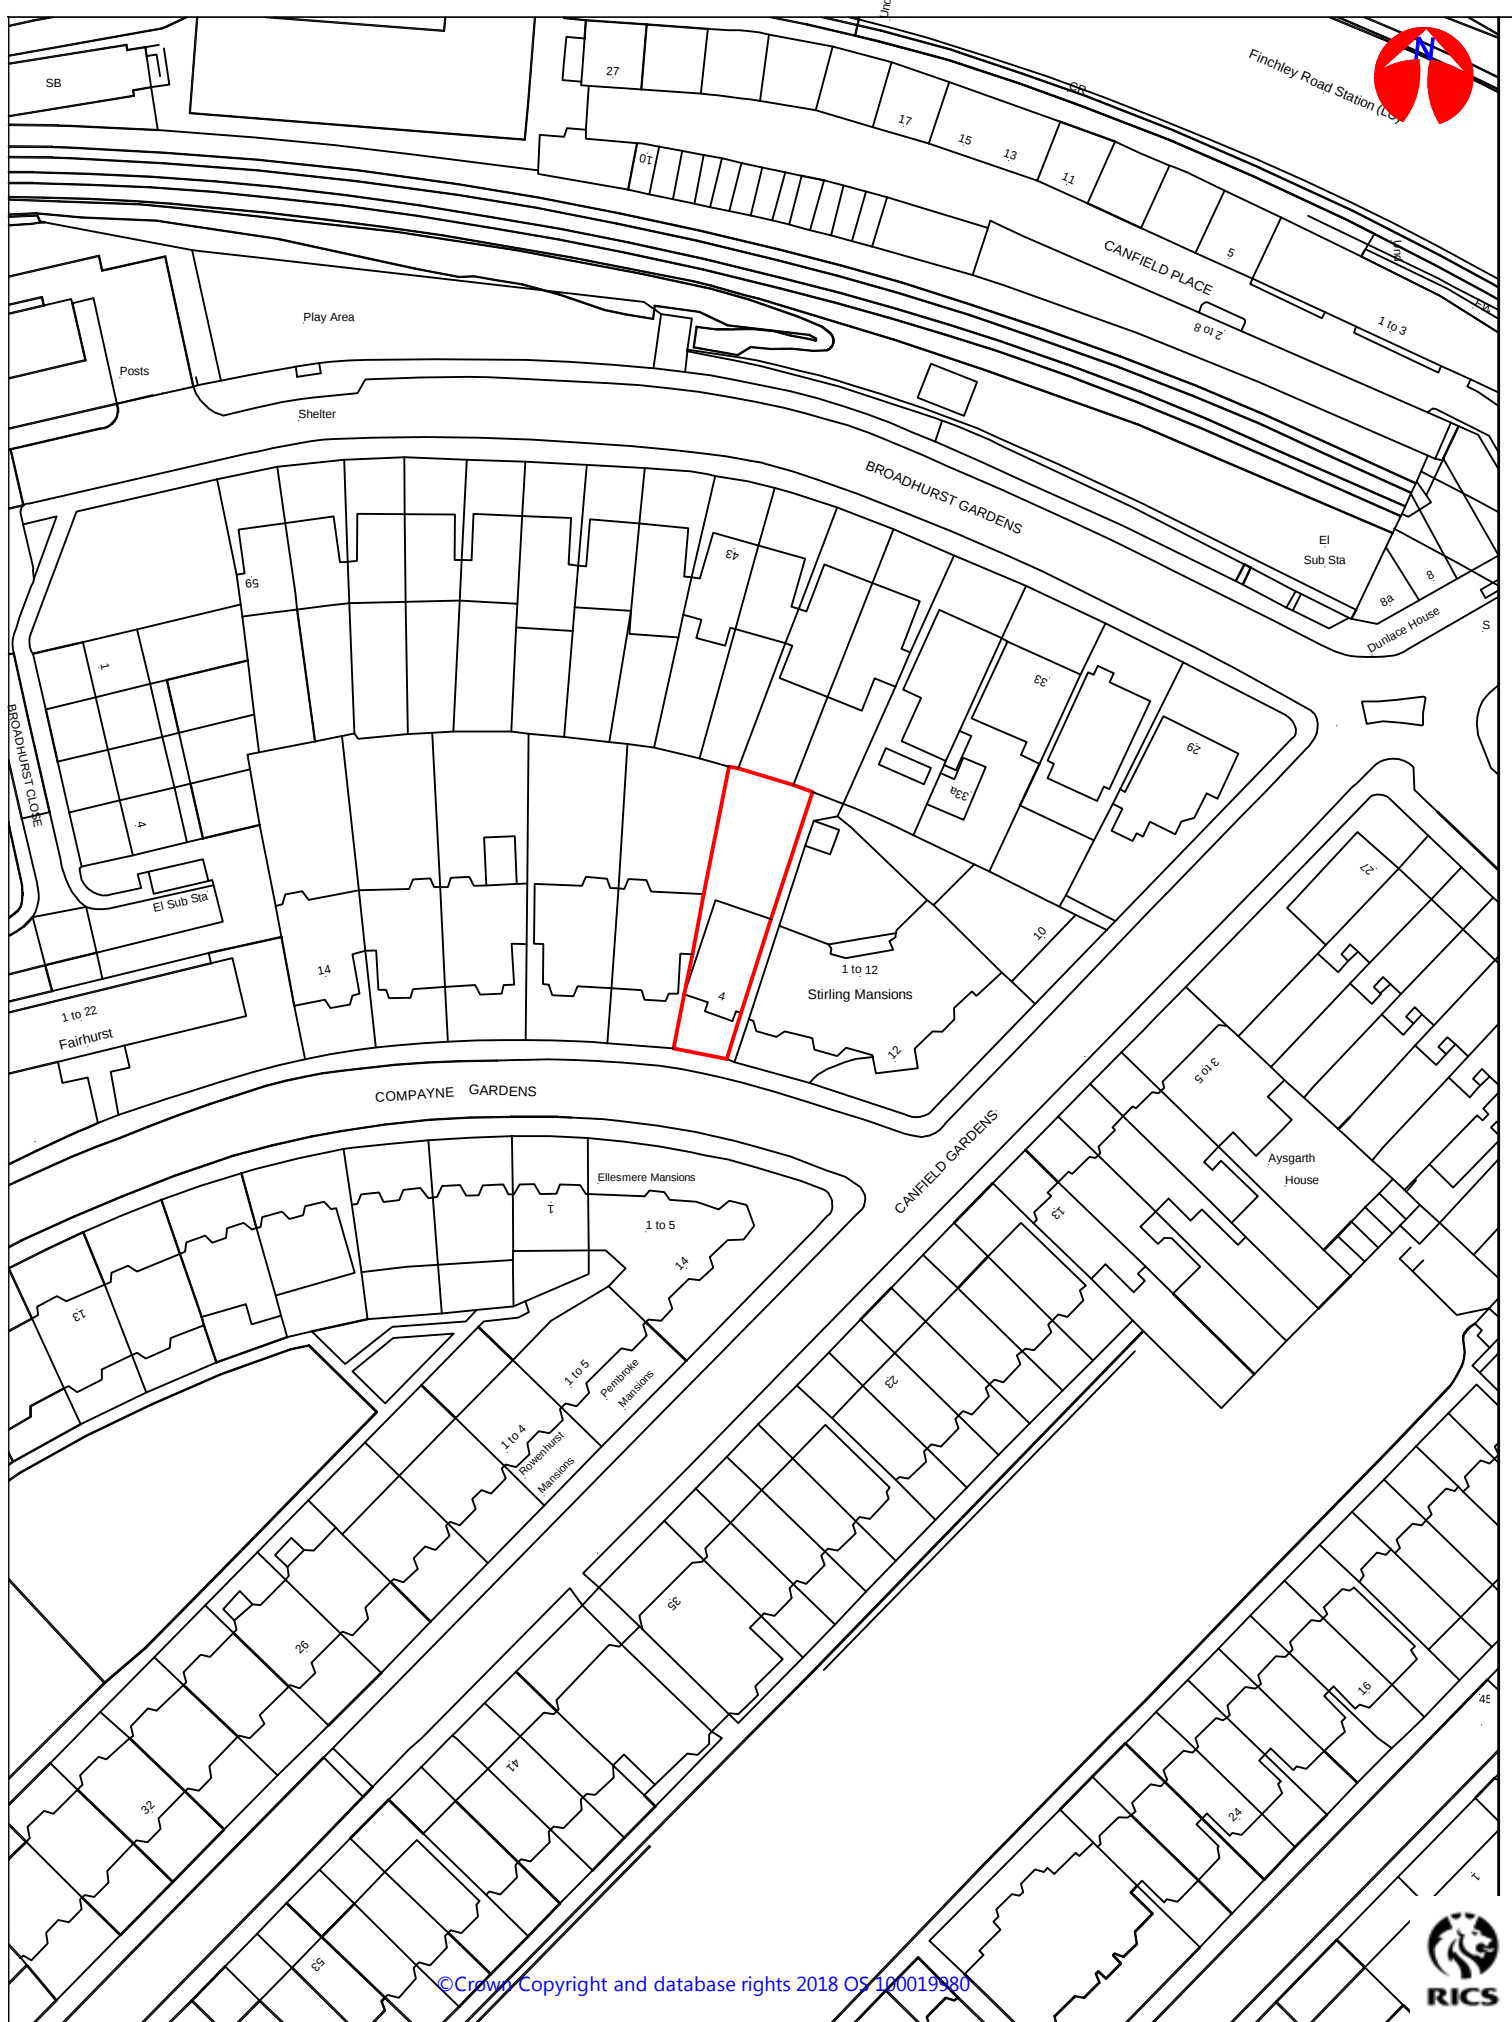

Item	Location Plan	Scale	1:1000@ A4
Site	4 Compayne Gardens, London NW6 3DH	Date	26 Mar '19
Client	4 Compayne Gardens Ltd	Dwg No.	6985-2
		Drawn	MDW



Chartered Surveyors

Rowan House, 9-31 Victoria Road, London, NW10 6DP

Telephone: 020 8965 1432