


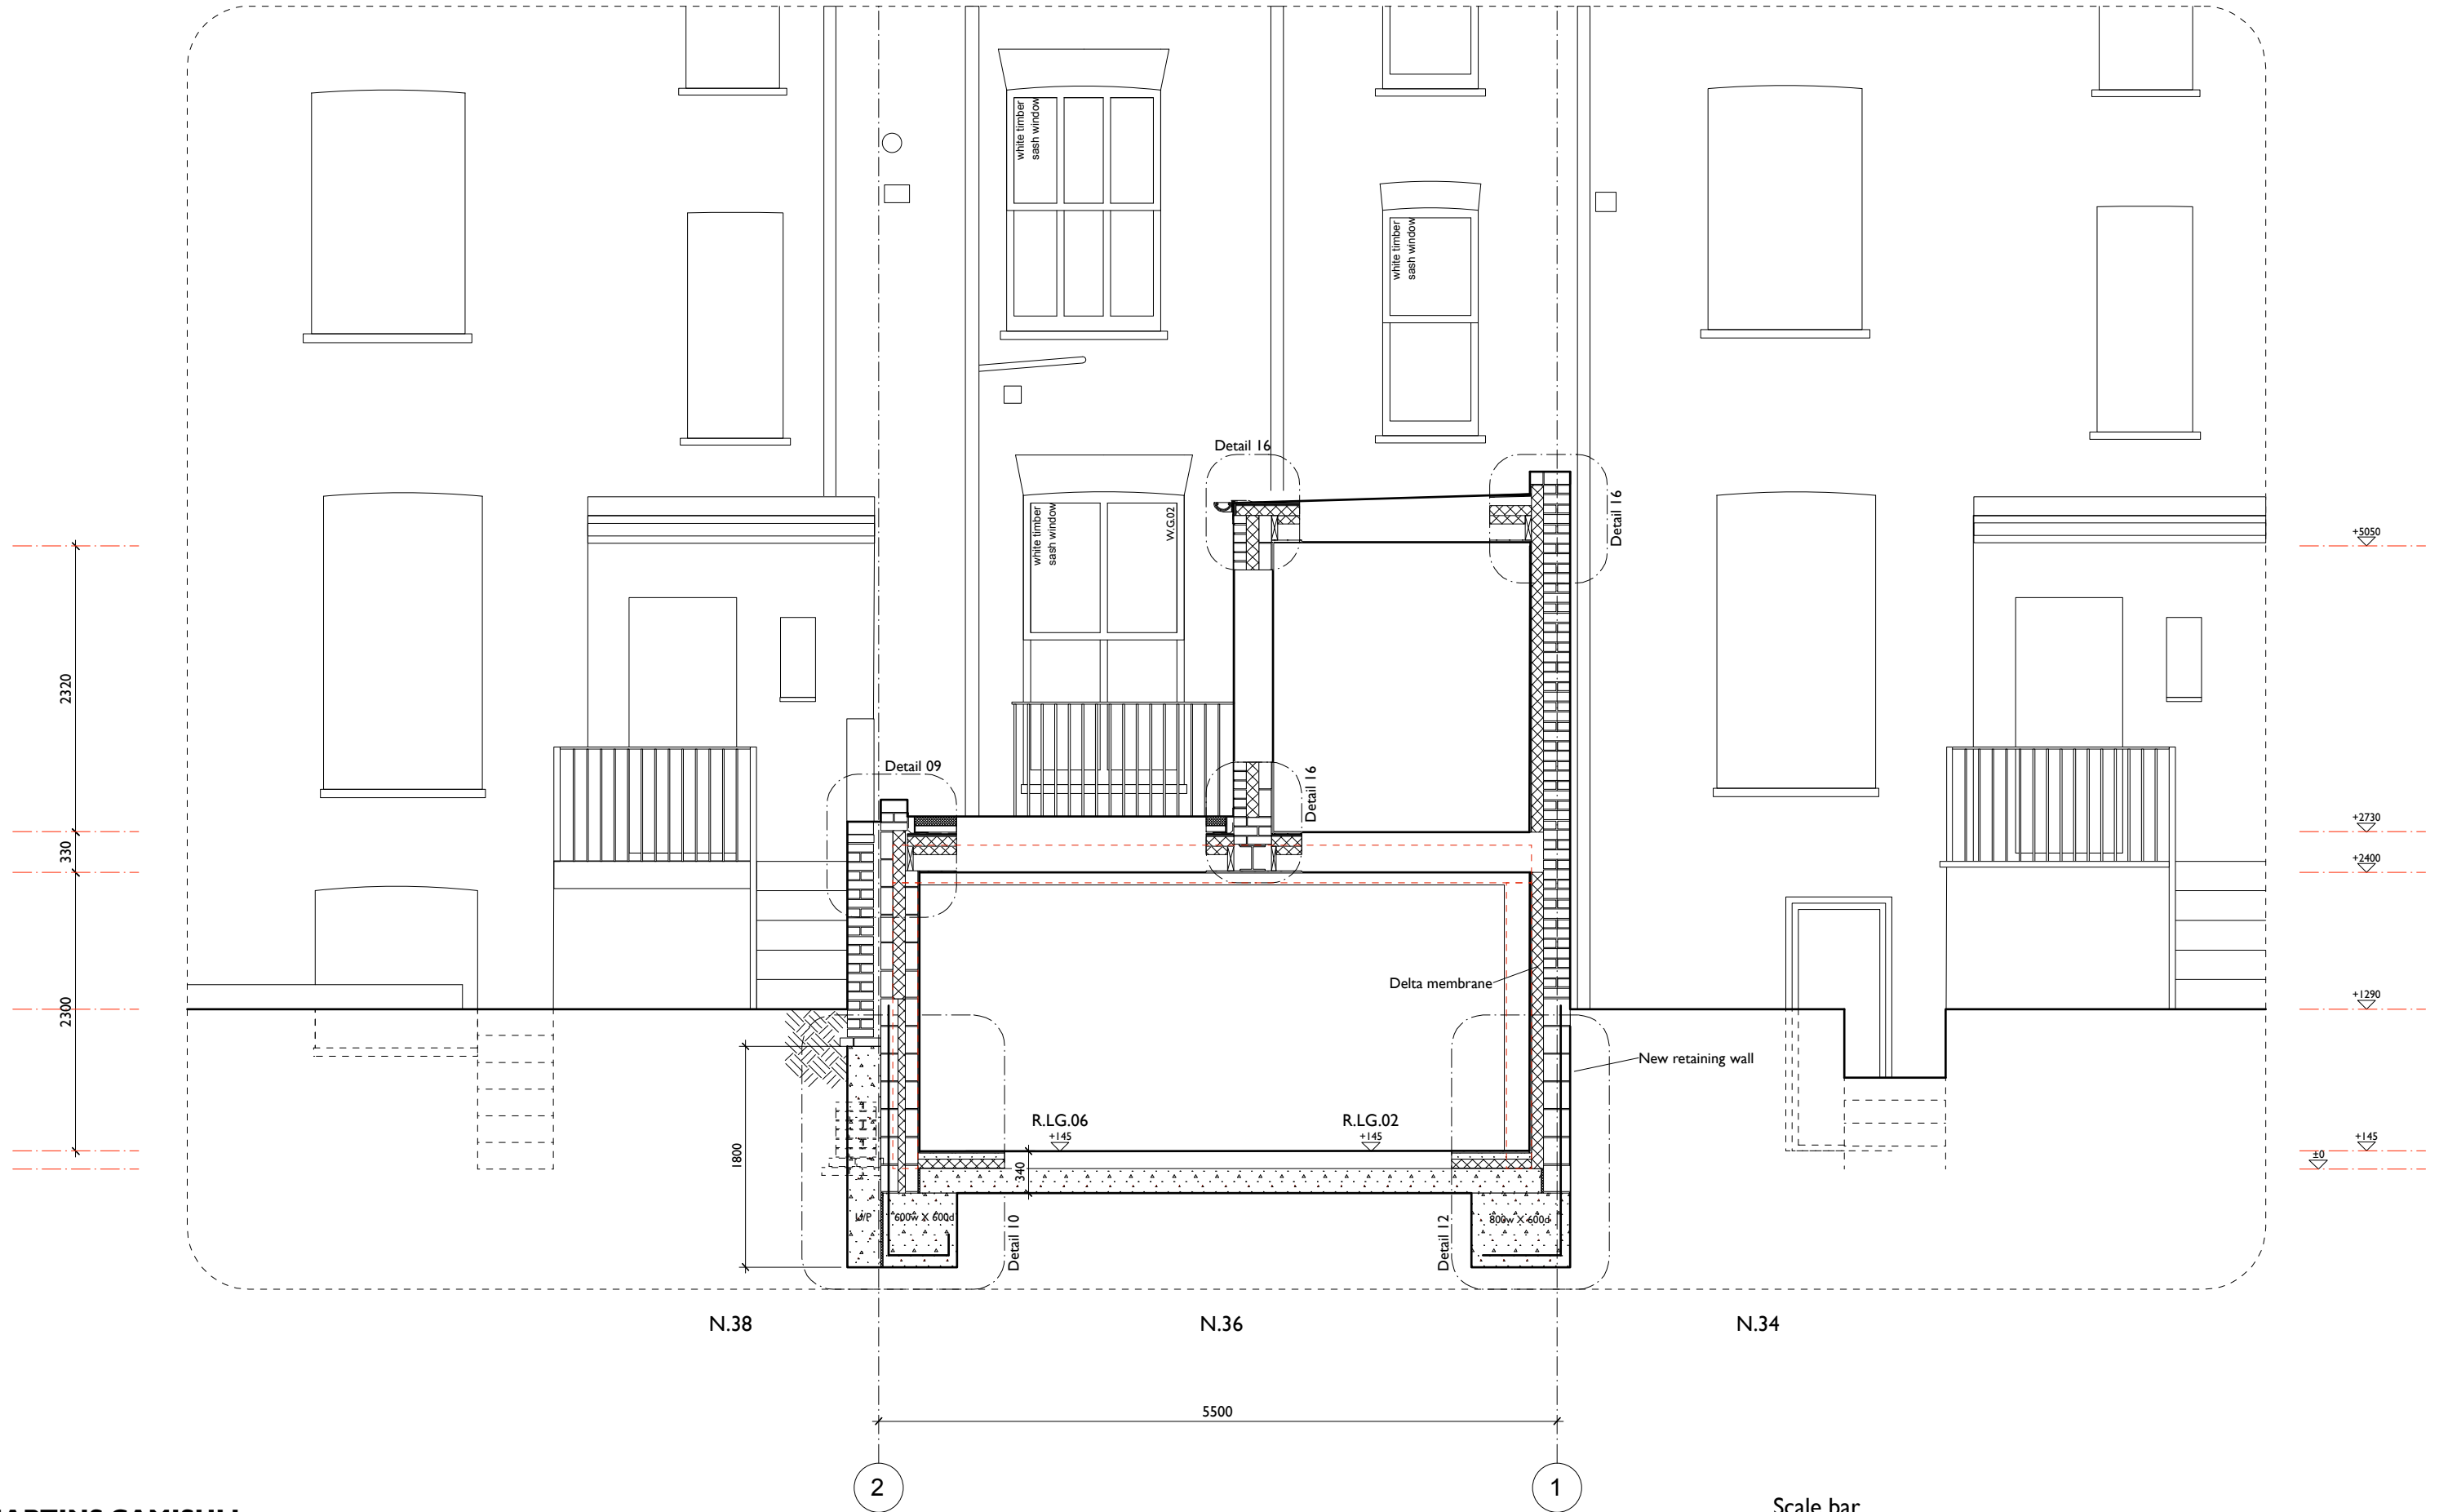

MARTINS CAMISULI Unit 1, 2A Oakford Road, London NW5 1AH Tel 020 7267 86 22

JOB TITLE: 36A Gaisford St. NW5 2ED
DRWG TITLE: Proposed Section D
DRWG NO: MC/185(02)_10
SCALE: 1:50
DATE: January 2018

REVISION: A 120219 Structure details updated

**ALL DIMENSIONS INDICATED ON THIS DRAWING ARE SUBJECT TO ALTERATIONS ONCE ON SITE.
CONFIRM ALL DIMENSION ON SITE PRIOR TO ORDERING AND CONSTRUCTION**

Scale bar

