


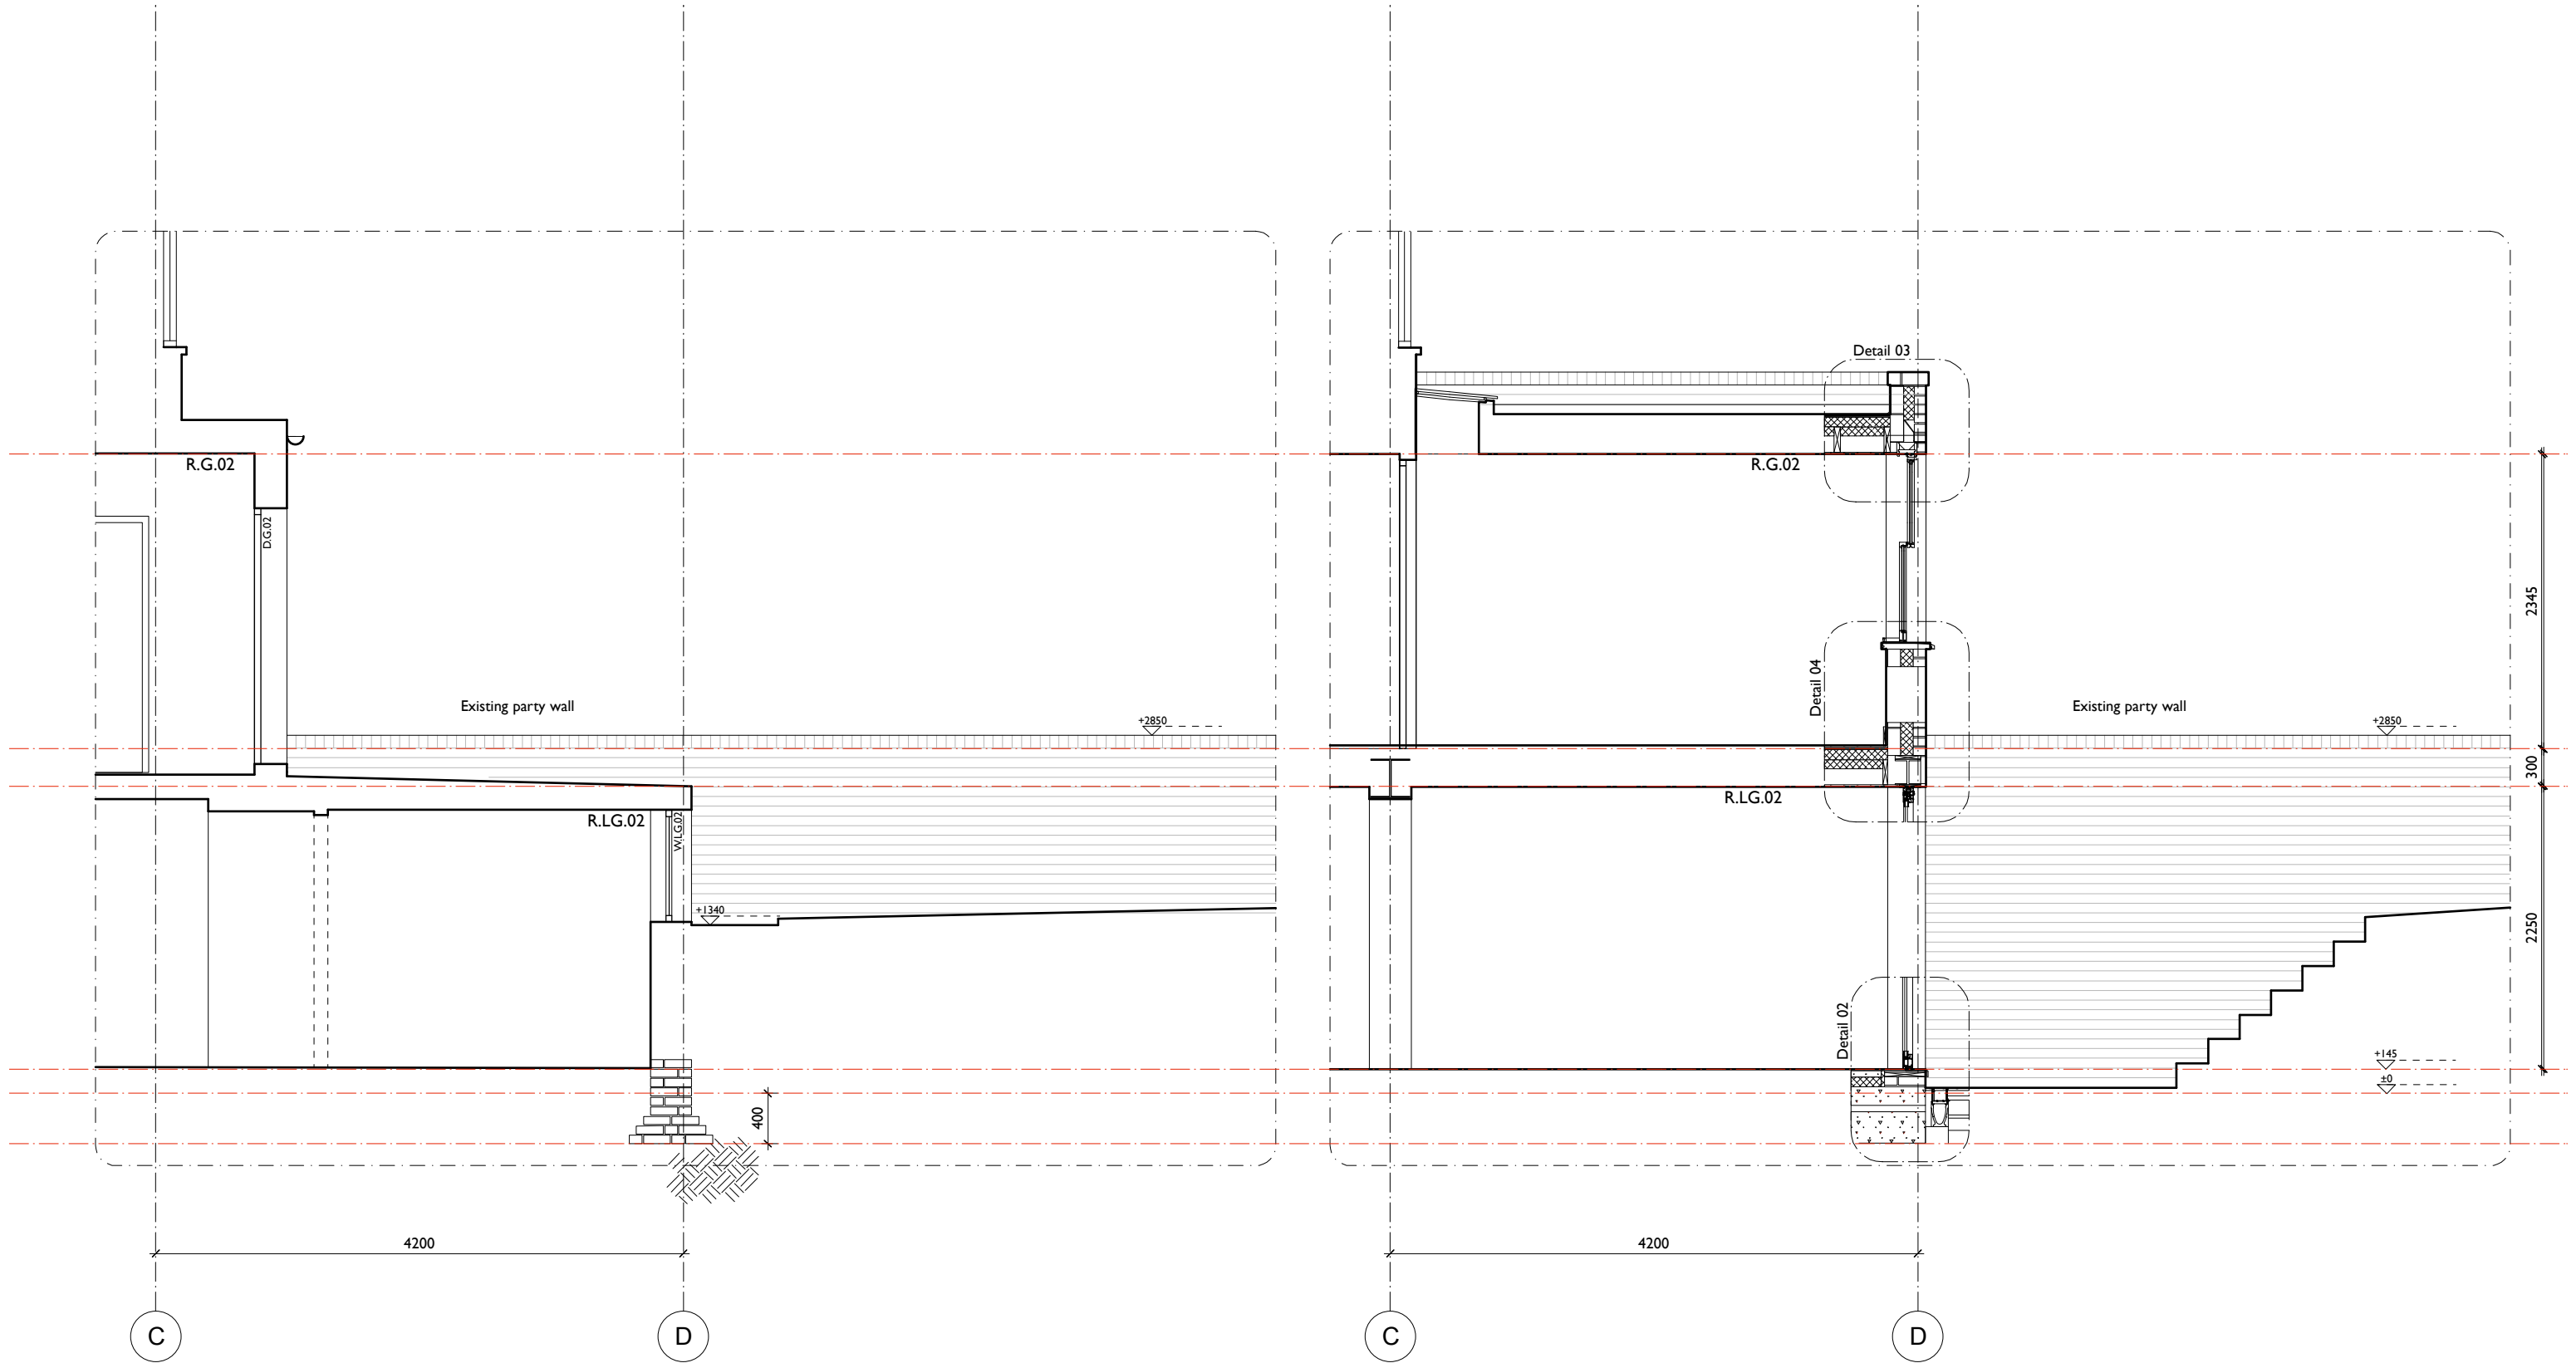

MARTINS CAMISULI Unit 1, 2A Oakford Road, London NW5 1AH Tel 020 7267 86 22

JOB TITLE: 36A Gaisford St. NW5 2ED **REVISION:** A 120219 Structure details updated

DRWG TITLE: Existing/Proposed Section A party wall

DRWG NO: MC/185(02)_11

SCALE: 1:50

DATE: January 2019

ALL DIMENSIONS INDICATED ON THIS DRAWING ARE SUBJECT TO ALTERATIONS ONCE ON SITE.

CONFIRM ALL DIMENSION ON SITE PRIOR TO ORDERING AND CONSTRUCTION

