

SIGN RISK		SIGN LOCATION	
STANDARD	X	INTERNAL	X
HIGH		EXTERNAL	

ALL MEASUREMENTS ARE IN MILLIMETRES
UNLESS OTHERWISE STATED.

Drawn by:

N.DENTON

Date:


8:3:2019

Works Order No: 19114(10)

SAMSUNG
COAL DROPS YARD
STORE ENTRANCE
MANIFESTATION VINYL
CORE 4 UPPER LEVEL

DRG.No. **A2/A214703** REV 5 PAGE 1

REV	DESCRIPTION	SIGNED	DATE	CLIENT
1	LOCATION ADDED TO TITLE BLOCK	N.I.D	20:3:19	
2	UPDATED SCALE	N.I.D	21:3:19	
3	ADDITIONAL DIMS ADDED	N.I.D	26:3:19	
4	FURTHER ADDITIONAL DIMS ADDED	N.I.D	27:3:19	
5	REVISED LAYOUT	N.I.D	15:4:19	

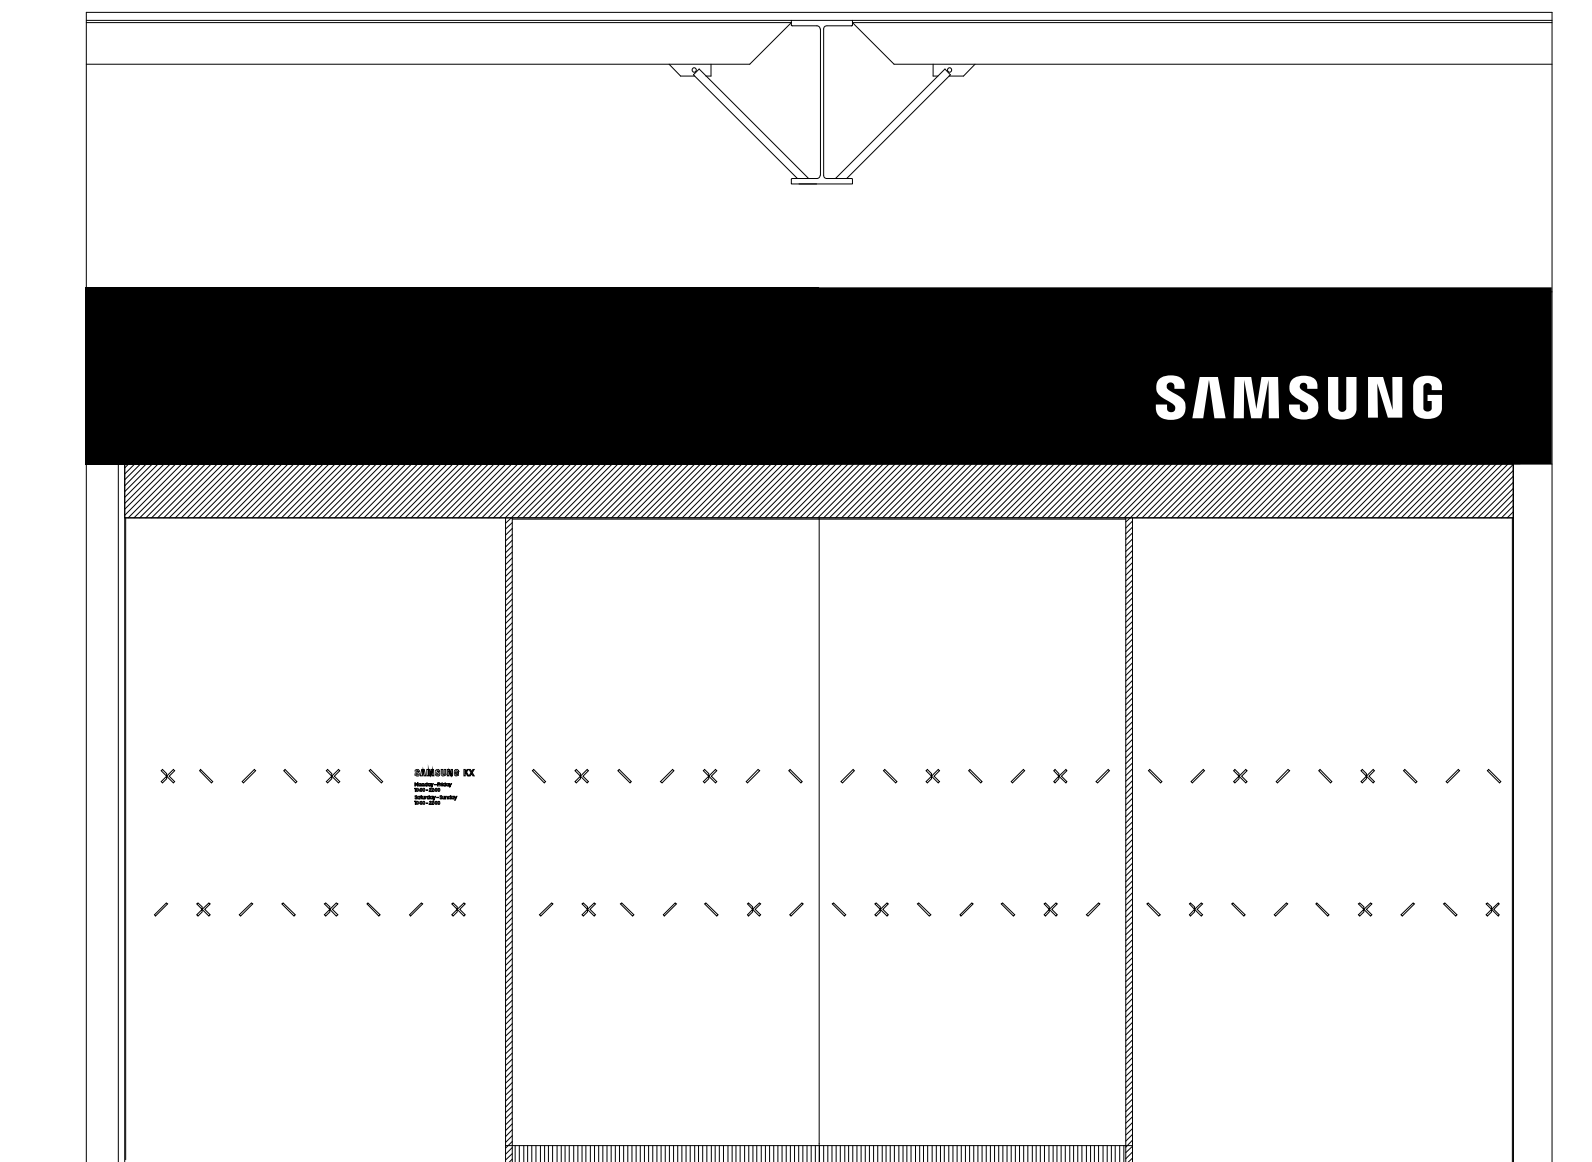

SIGN RISK		SIGN LOCATION	
STANDARD	✗	INTERNAL	✗
HIGH		EXTERNAL	

ALL MEASUREMENTS ARE IN MILLIMETRES
UNLESS OTHERWISE STATED.

Drawn by:

N.DENTON

Date:

8:3:2019

Quantity:

1 SET



Works Order No: 19114(10)

SAMSUNG
COAL DROPS YARD
STORE ENTRANCE
MANIFESTATION VINYL
CORE 4 UPPER LEVEL

DRG.No. **A2/A214703** REV 5 PAGE 2

REV	DESCRIPTION	SIGNED	DATE	CLIENT
1	LOCATION ADDED TO TITLE BLOCK	N.I.D	20:3:19	
2	UPDATED SCALE	N.I.D	21:3:19	
3	ADDITIONAL DIMS ADDED	N.I.D	26:3:19	
4	FURTHER ADDITIONAL DIMS ADDED	N.I.D	27:3:19	
5	REVISED LAYOUT	N.I.D	16:4:19	

1:5 ENLARGED ELEVATION

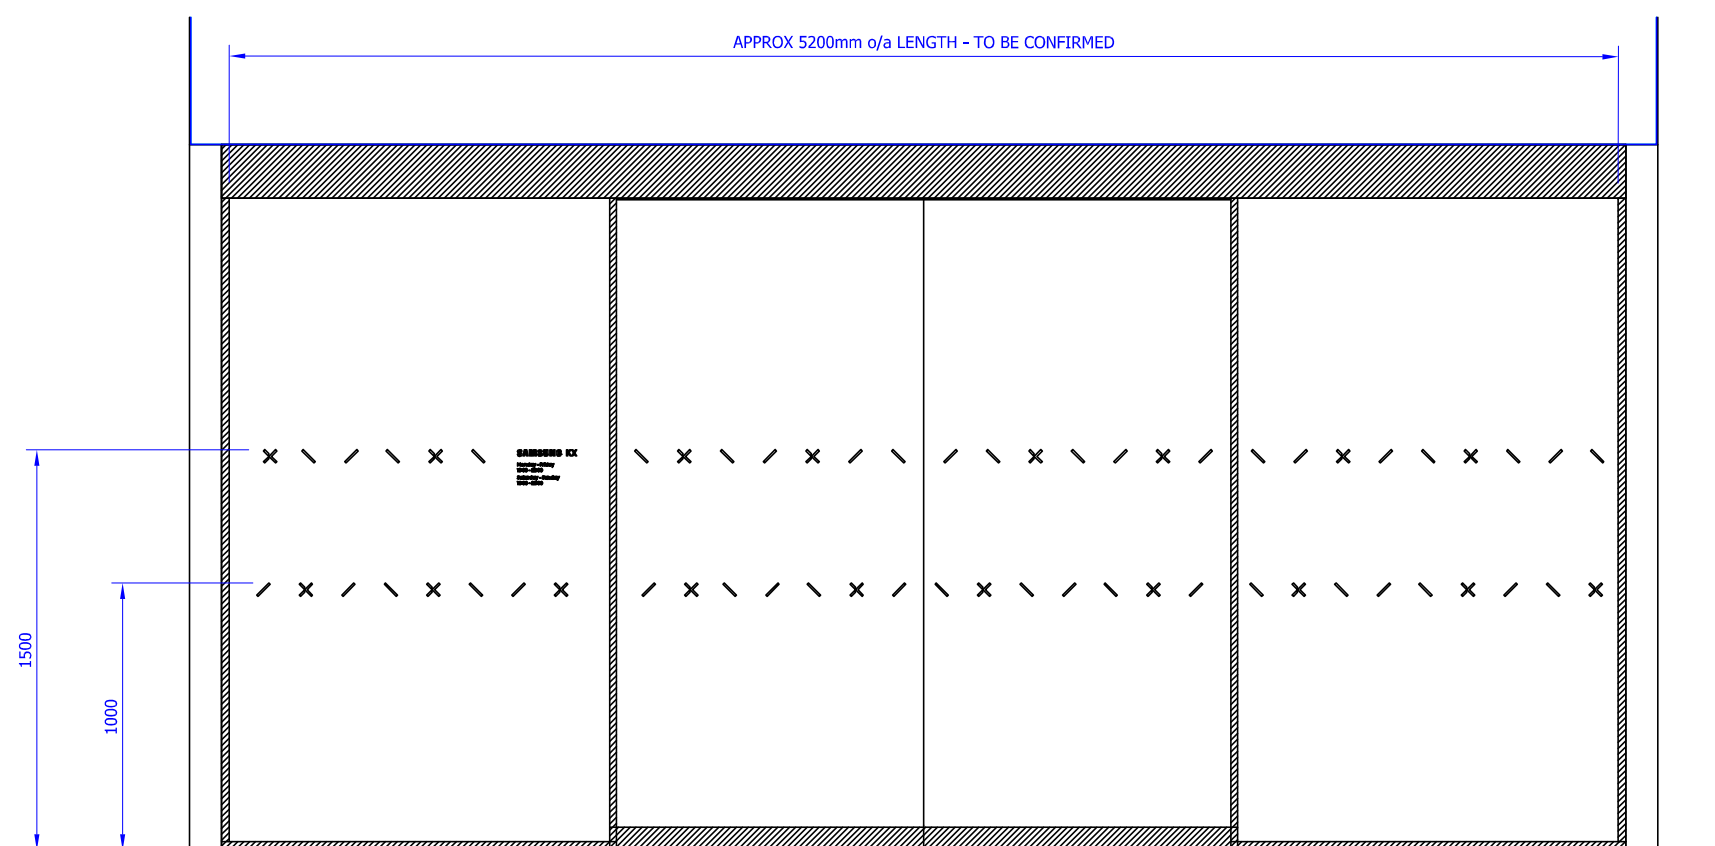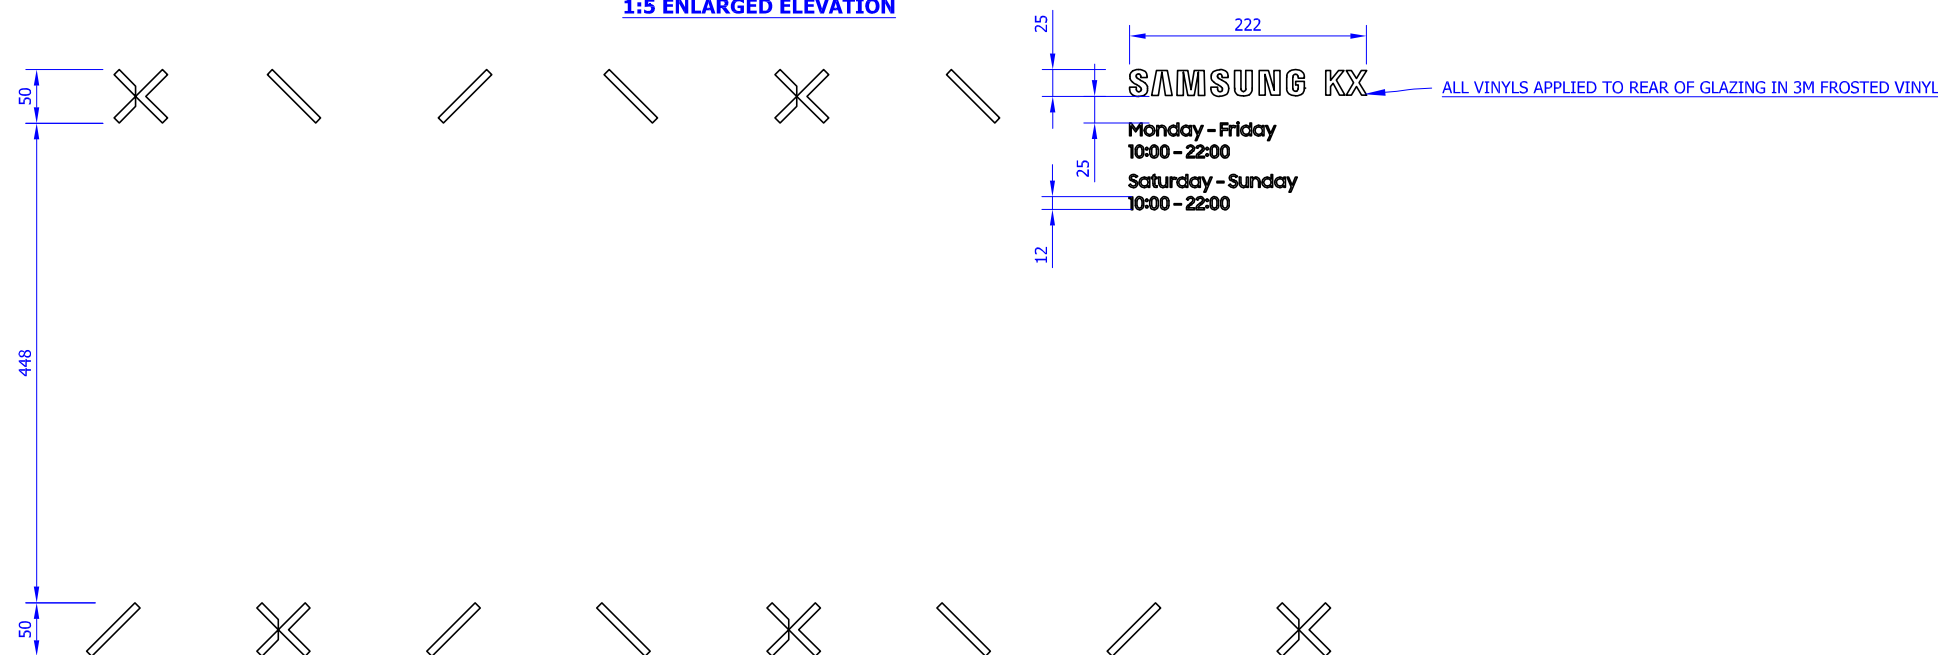

1:20 SCALE ELEVATION

SIGN RISK

SIGN LOCATION

STANDARD	INTERNAL	×
HIGH	EXTERNAL	

ALL MEASUREMENTS ARE IN MILLIMETRES
UNLESS OTHERWISE STATED.

Drawn by:

N.DENTON

Date:

7:3:2019


Works Order No: 19114(4)

SAMSUNG
COAL DROPS YARD

STORE ENTRANCE SIGN
CORE 4 UPPER LEVEL

DRG.No. **A2/A214687** REV 4 PAGE 3

REV	DESCRIPTION	SIGNED	DATE	CLIENT
1	DIMS ADDED, UPLIGHT AMENDED	N.I.D	8:3:19	
2	NOTES REVISED, DETAIL ADDED	N.I.D	15:3:19	
3	FIXING DETAIL/SPEC AMENDED	N.I.D	26:3:19	
4	SECTION DEPTHS REDUCED	N.I.D	16:4:19	

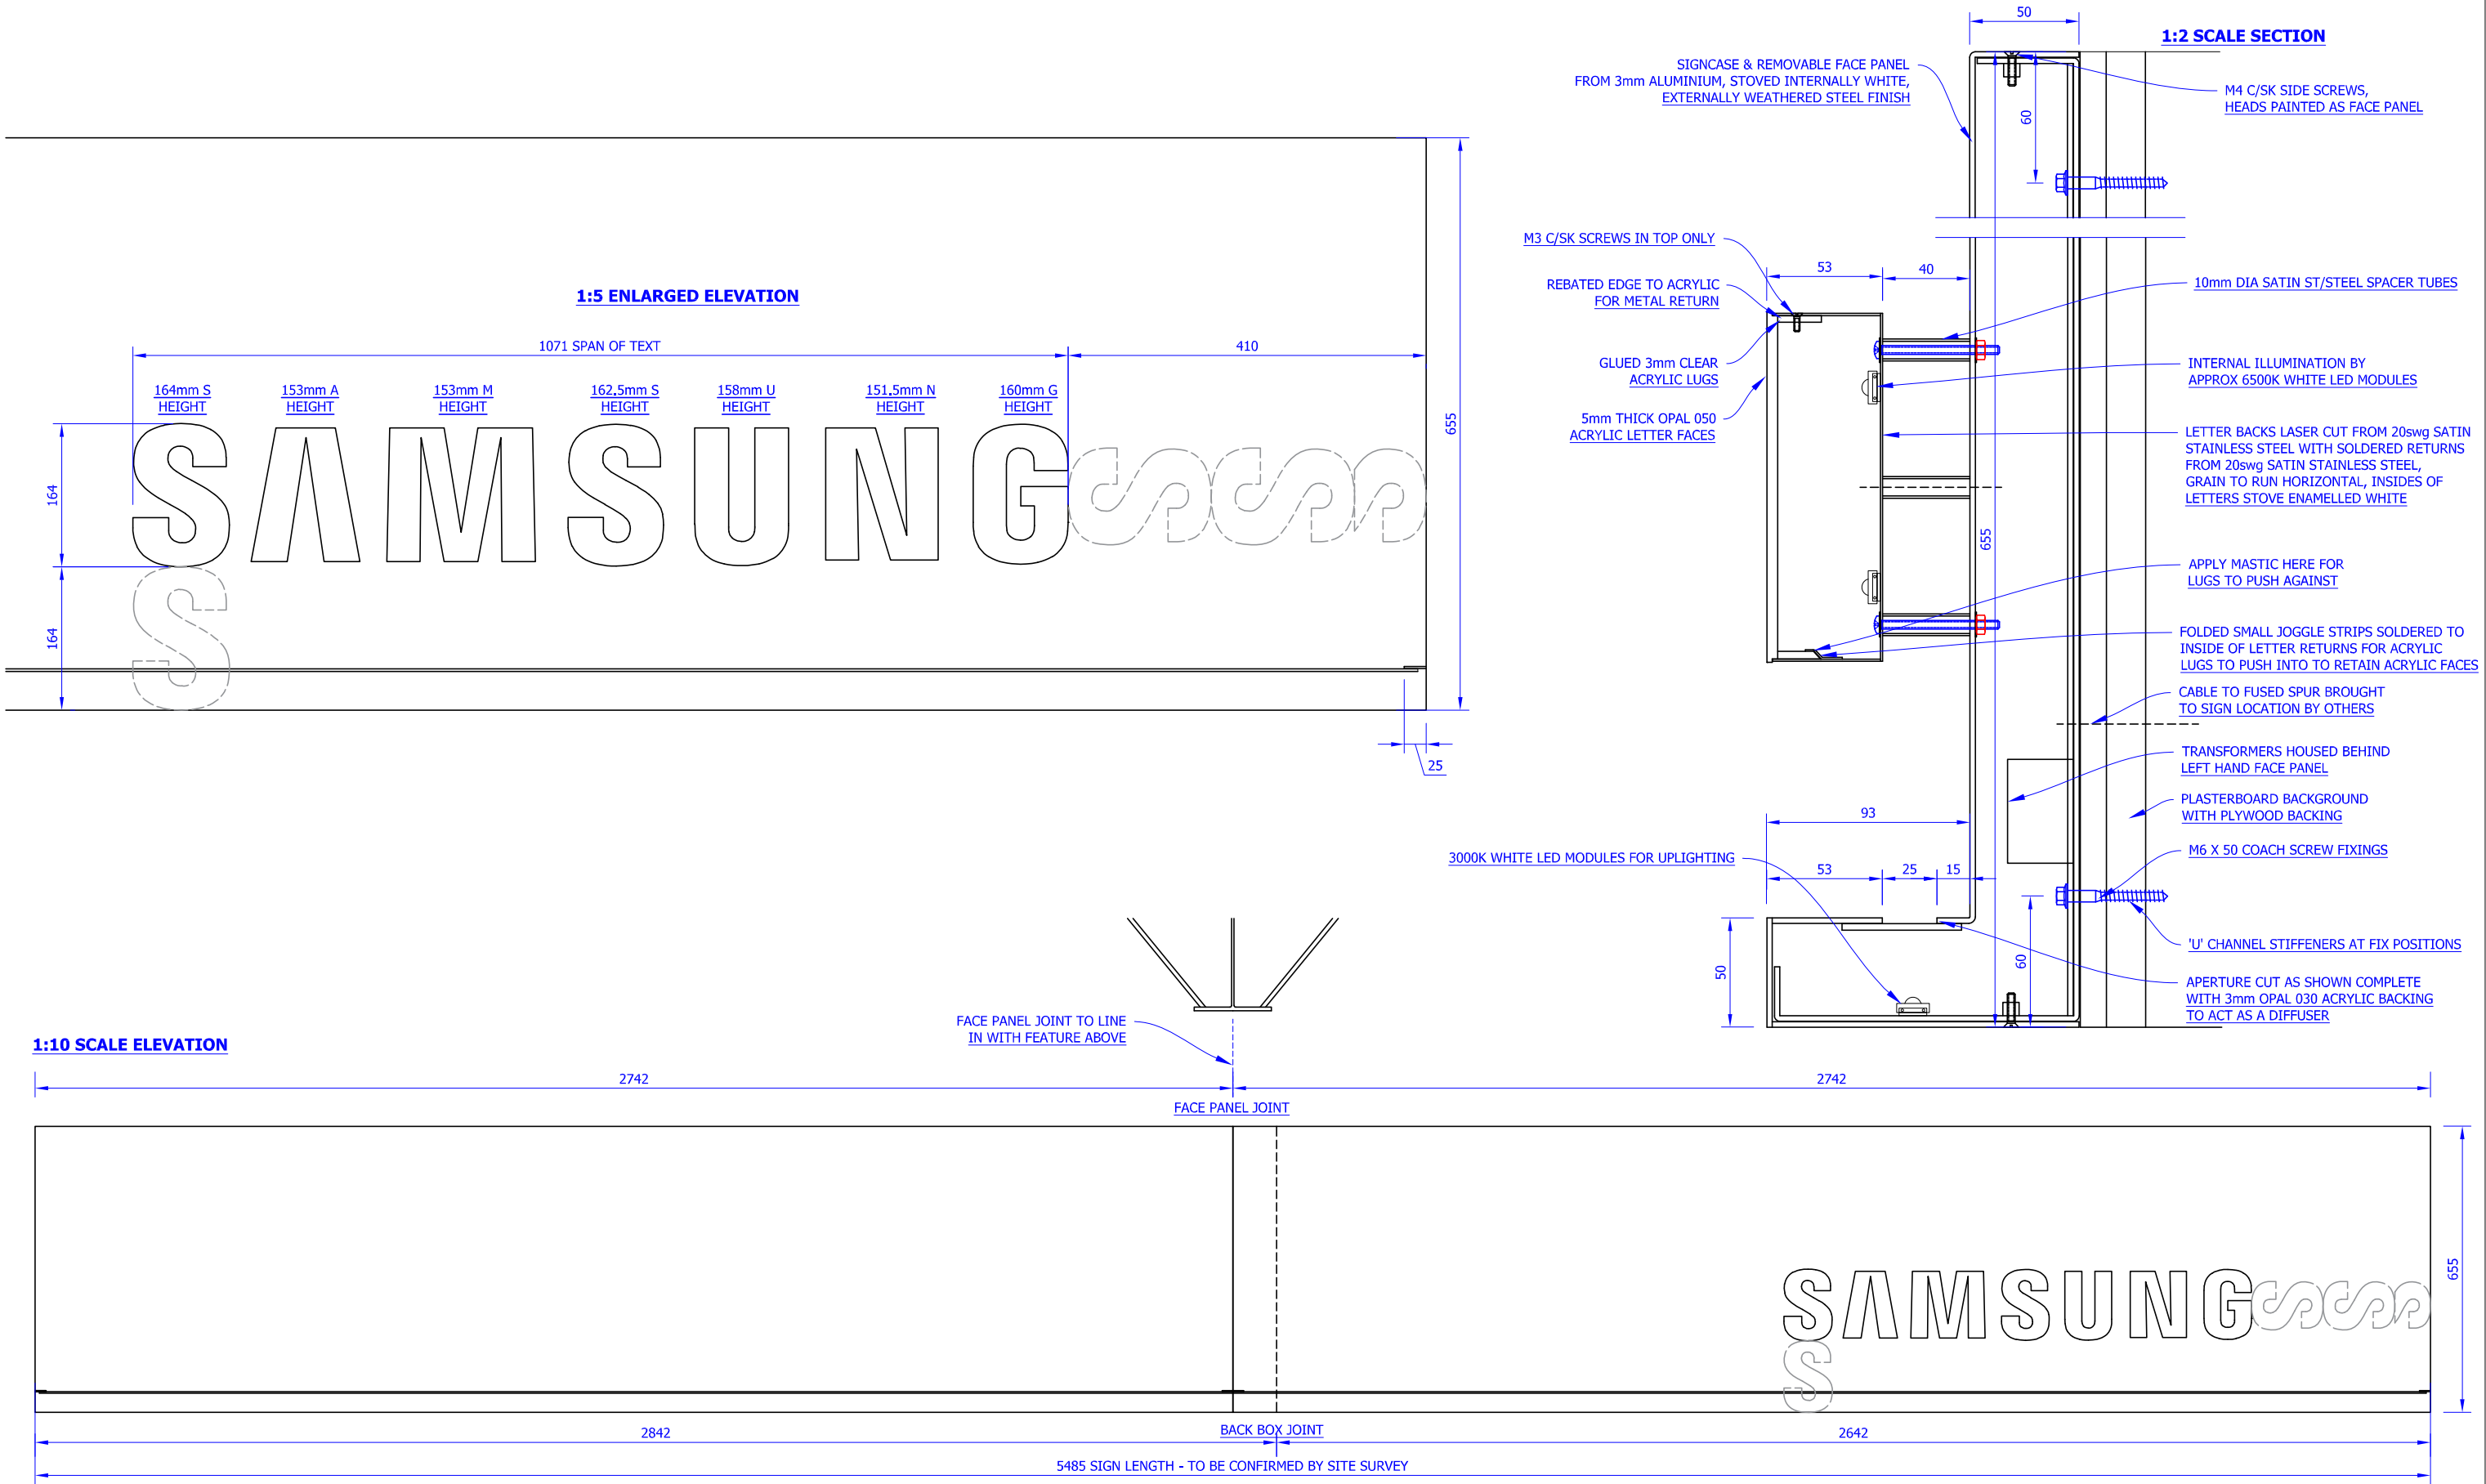

SIGN RISK

SIGN LOCATION

STANDARD	✕	INTERNAL	✕
HIGH		EXTERNAL	

ALL MEASUREMENTS ARE IN MILLIMETRES
UNLESS OTHERWISE STATED.

Drawn by:

N.DENTON

Date:

8:3:2019


Works Order No: 19114(10)

SAMSUNG
COAL DROPS YARD
STORE ENTRANCE
MANIFESTATION VINYL
CORE 4 UPPER LEVEL

DRG.No. **A2/A214703** REV 5 PAGE 4


REV	DESCRIPTION	SIGNED	DATE	CLIENT
1	LOCATION ADDED TO TITLE BLOCK	N.I.D	20:3:19	
2	UPDATED SCALE	N.I.D	21:3:19	
3	ADDITIONAL DIMS ADDED	N.I.D	26:3:19	
4	FURTHER ADDITIONAL DIMS ADDED	N.I.D	27:3:19	
5	REVISED LAYOUT	N.I.D	15:4:19	

Entrance sign location fitted to
landlords plasterboard bulkhead
with plywood backing

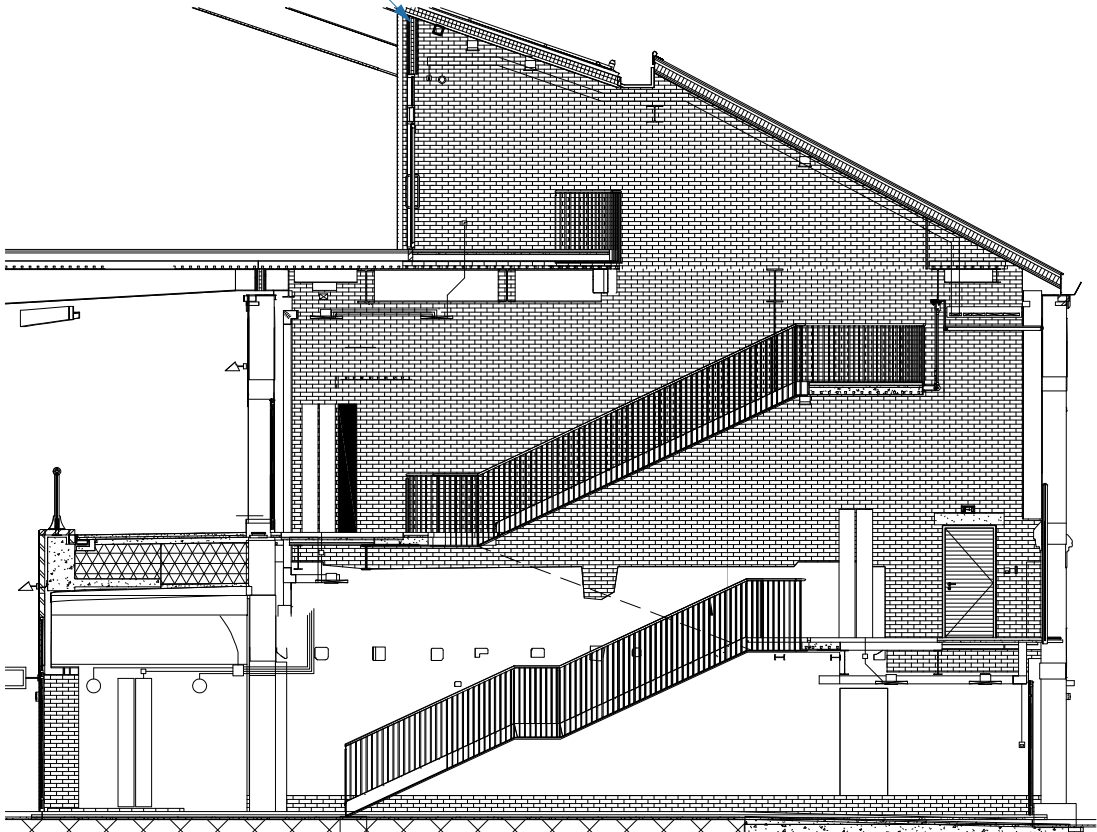

INTERNAL ELEVATION - CORE 4

<div>JOHN ANTHONY SIGNS</div> <div>EXPERT KNOWLEDGE DELIVERED</div> <div>+44(0)1268 777333 johnanthony signs.com</div>	SIGN RISK		SIGN LOCATION		ALL MEASUREMENTS ARE IN MILLIMETRES UNLESS OTHERWISE STATED.	Drawn by:	Date:	Works Order No: 19114(3)	DRG.No. A2/A214701 REV 5 PAGE 1				
						N.DENTON	7:3:2019		REV	DESCRIPTION	SIGNED	DATE	CLIENT
	STANDARD	✕	INTERNAL	✕	Scales used	Quantity:	2		1	REVISED BRACKET, TEXT PX	N.I.D	15:3:19	
	HIGH		EXTERNAL						2	UPDATED SCALE	N.I.D	20:3:19	
									3	FIXING DETAIL UPDATED	N.I.D	27:3:19	
SAMSUNG COAL DROPS YARD VIADUCT LEVEL PROJECTING SIGNS VISUAL									4	FIXING & CONSTRUCTION UPDATED	N.I.D	27:3:19	
									5	REVISED LAYOUT	N.I.D	15:4:19	

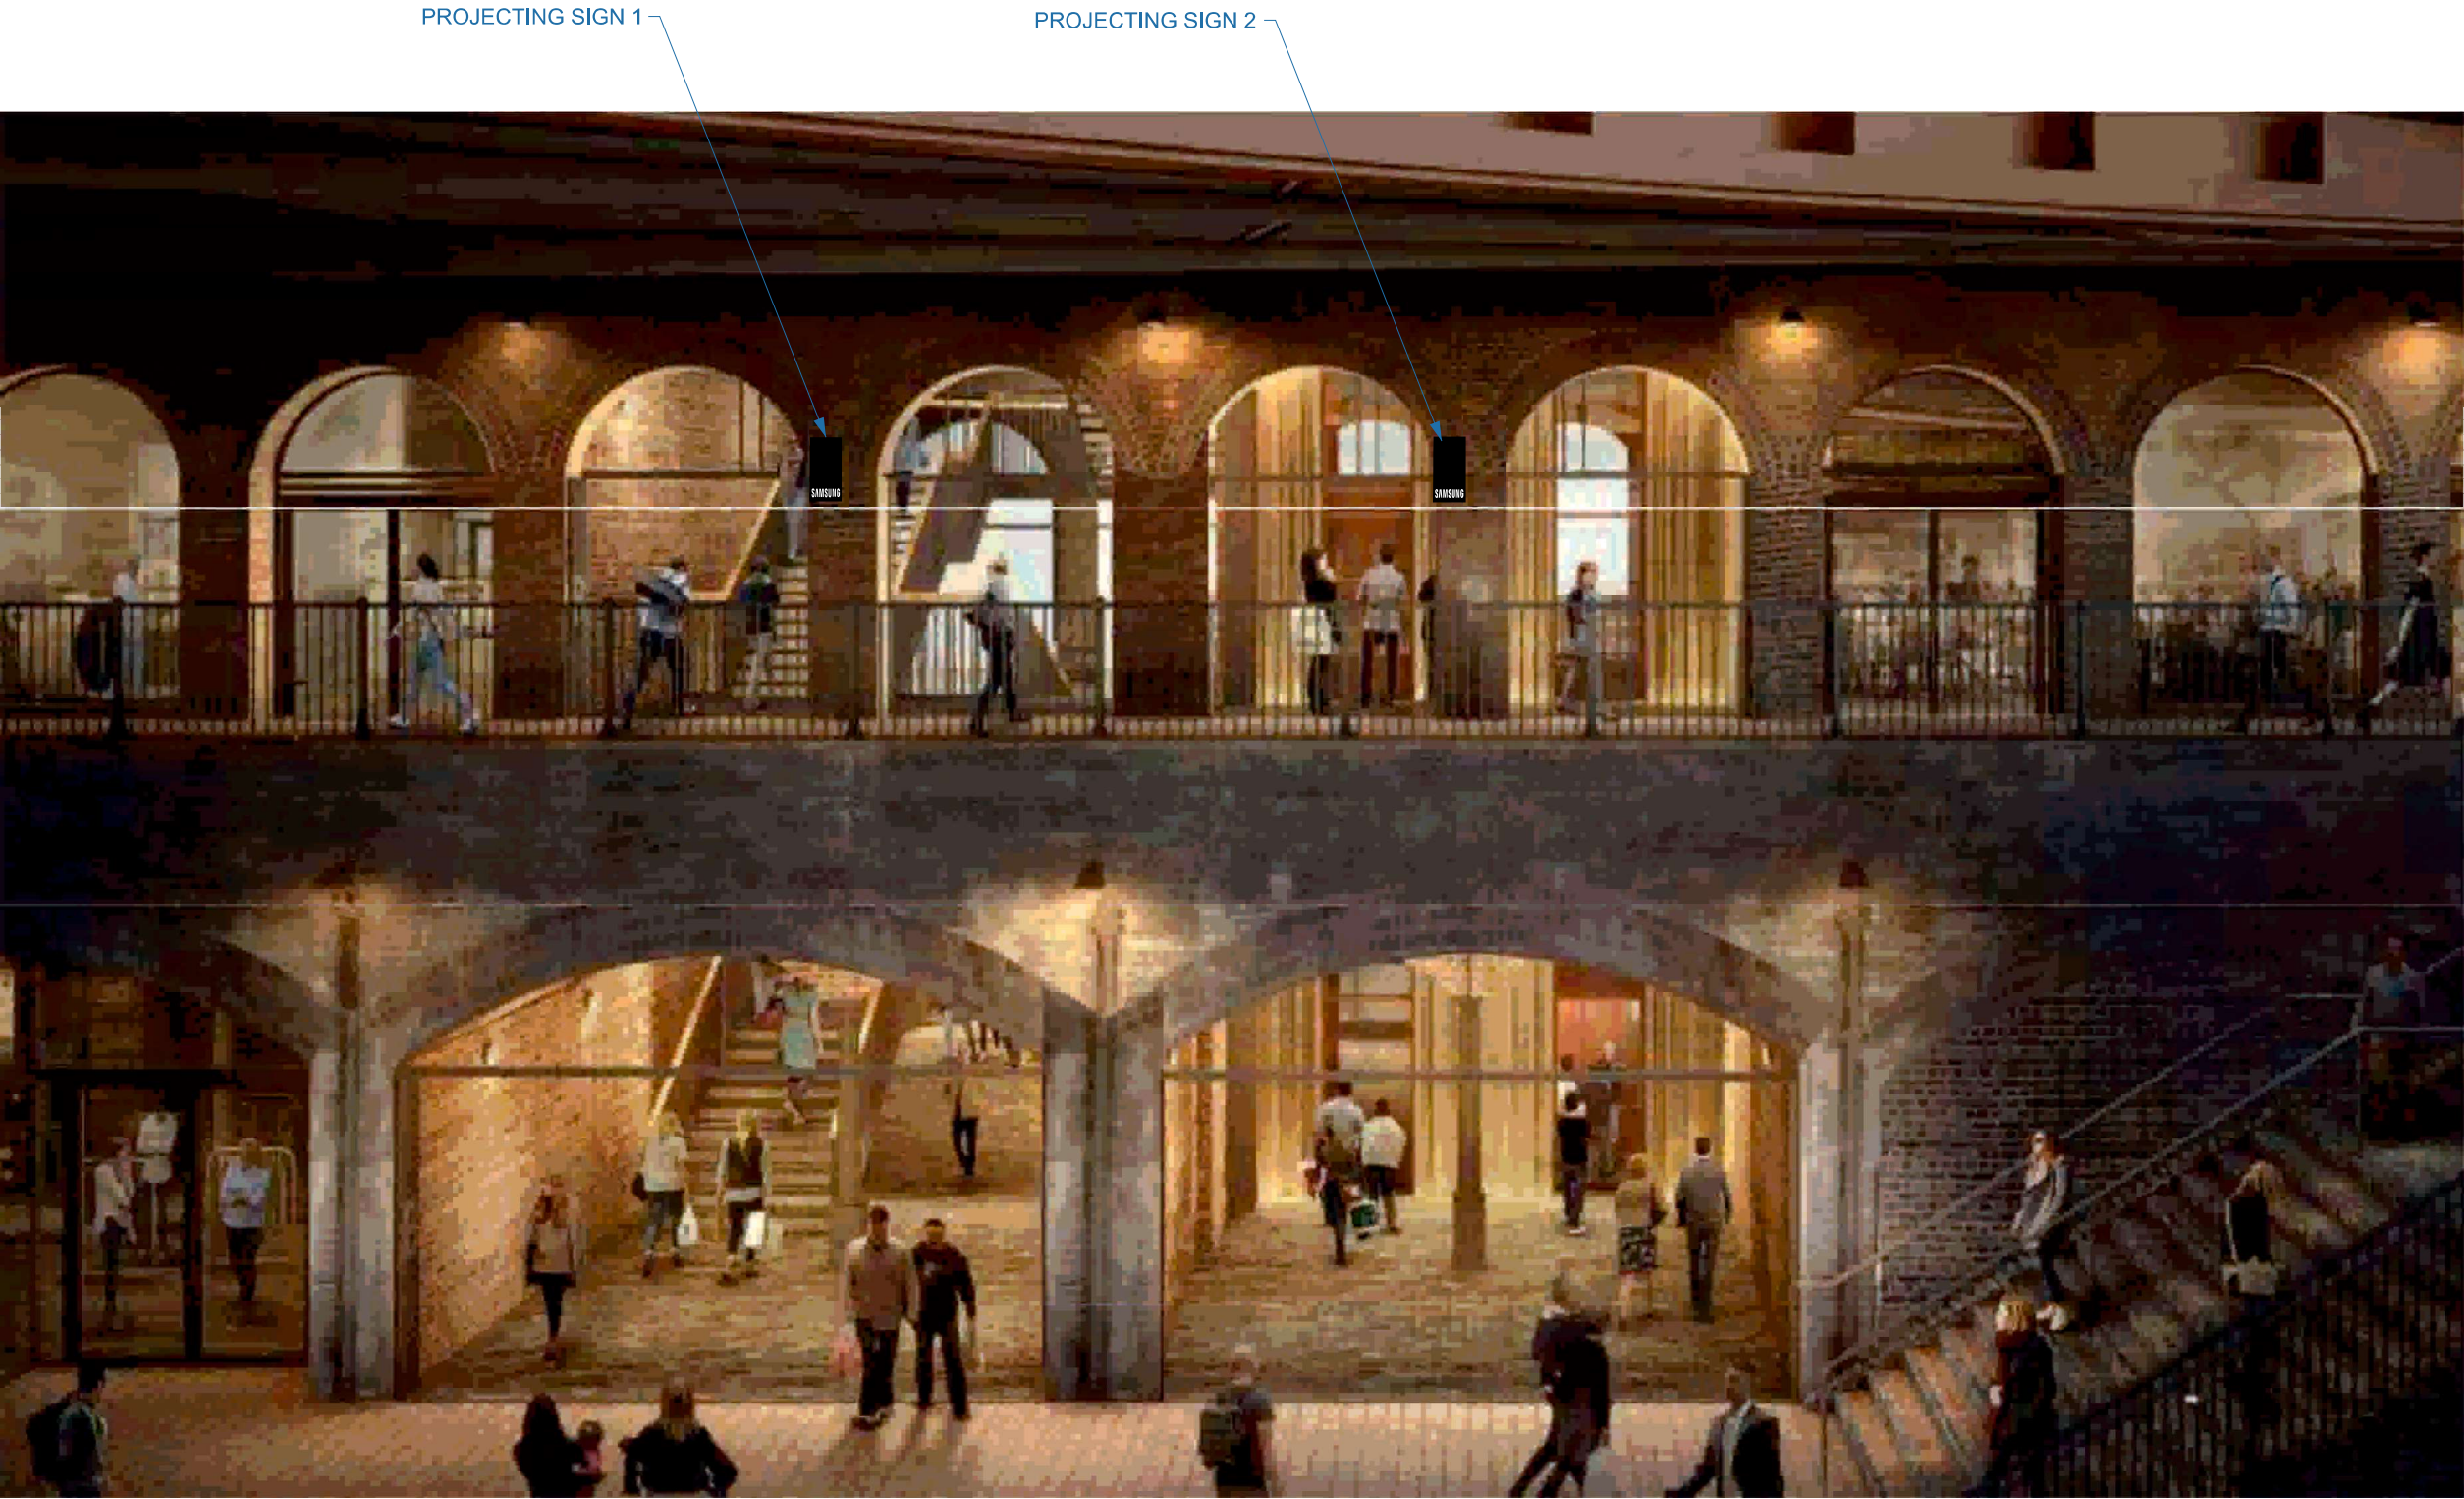

SIGN RISK

SIGN LOCATION

STANDARD	✗	INTERNAL	✗
HIGH		EXTERNAL	

ALL MEASUREMENTS ARE IN MILLIMETRES
UNLESS OTHERWISE STATED.

Scales used
1:20,1:5,1:2 @ A2

Drawn by:
N.DENTON

Quantity:

Date:
7:3:2019

1 SIGN




Works Order No: 19114(3)

SAMSUNG
COAL DROPS YARD
VIADUCT LEVEL

PROJECTING SIGN 1

DRG.No. **A2/A214701** REV 5 PAGE 2

REV	DESCRIPTION	SIGNED	DATE	CLIENT
1	REVISED BRACKET, TEXT PX	N.J.D	15:3:19	
2	UPDATED SCALE	N.J.D	20:3:19	
3	FIXING DETAIL UPDATED	N.J.D	27:3:19	
4	FIXING & CONSTRUCTION UPDATED	N.J.D	27:3:19	
5	LAYOUT UPDATED	N.J.D	15:4:19	

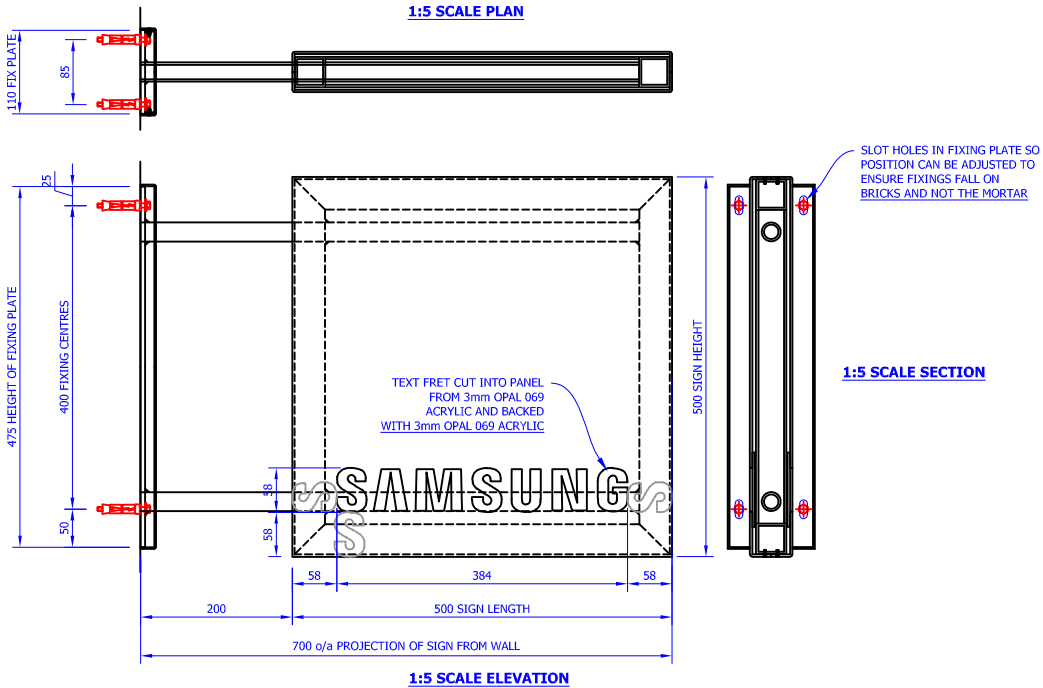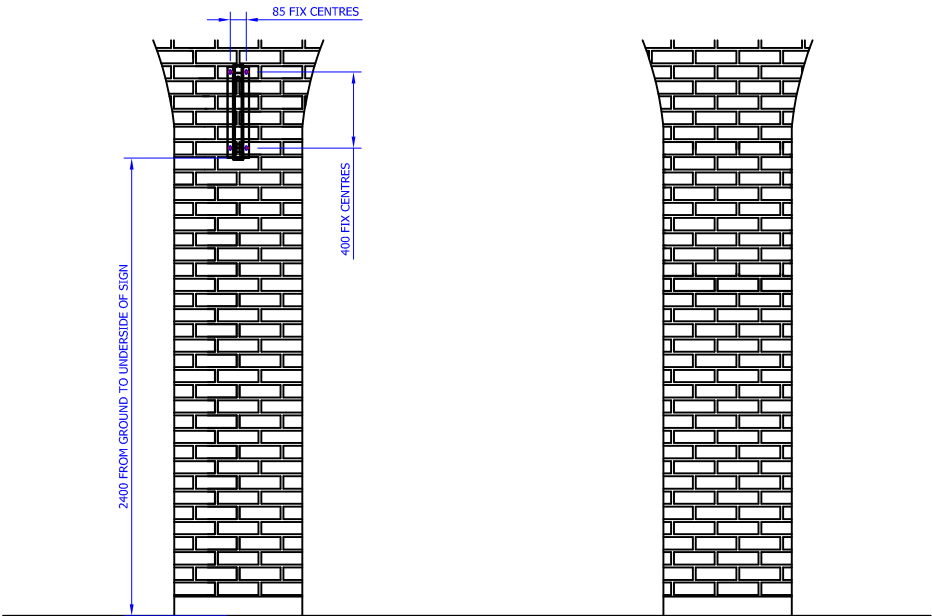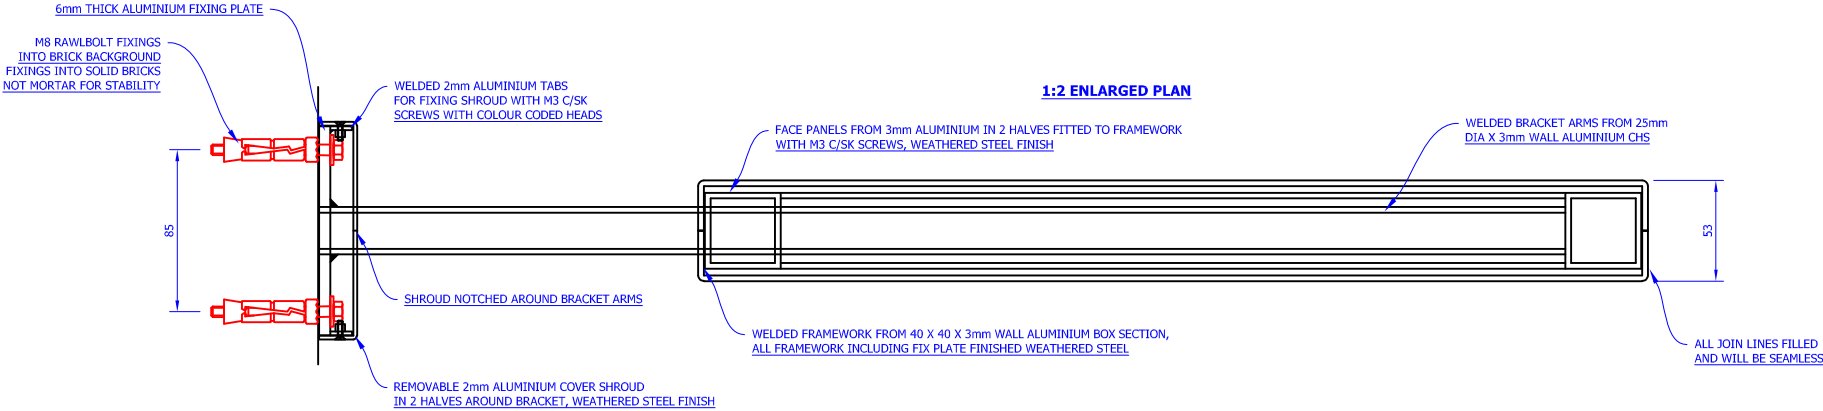

SIGN RISK

SIGN LOCATION

STANDARD	✕	INTERNAL	✕
HIGH		EXTERNAL	

ALL MEASUREMENTS ARE IN MILLIMETRES
UNLESS OTHERWISE STATED.

Drawn by:

N.DENTON

Date:

7:3:2019




Works Order No: 19114(3)

SAMSUNG
COAL DROPS YARD
VIADUCT LEVEL

PROJECTING SIGN 2

DRG.No. **A2/A214701** REV 5 PAGE 3

REV	DESCRIPTION	SIGNED	DATE	CLIENT
1	REVISED BRACKET, TEXT PX	N.I.D	15:3:19	
2	UPDATED SCALE	N.I.D	20:3:19	
3	FIXING DETAIL UPDATED	N.I.D	27:3:19	
4	FIXING & CONSTRUCTION UPDATED	N.I.D	27:3:19	
5	UPDATED LAYOUT	N.I.D	15:4:19	

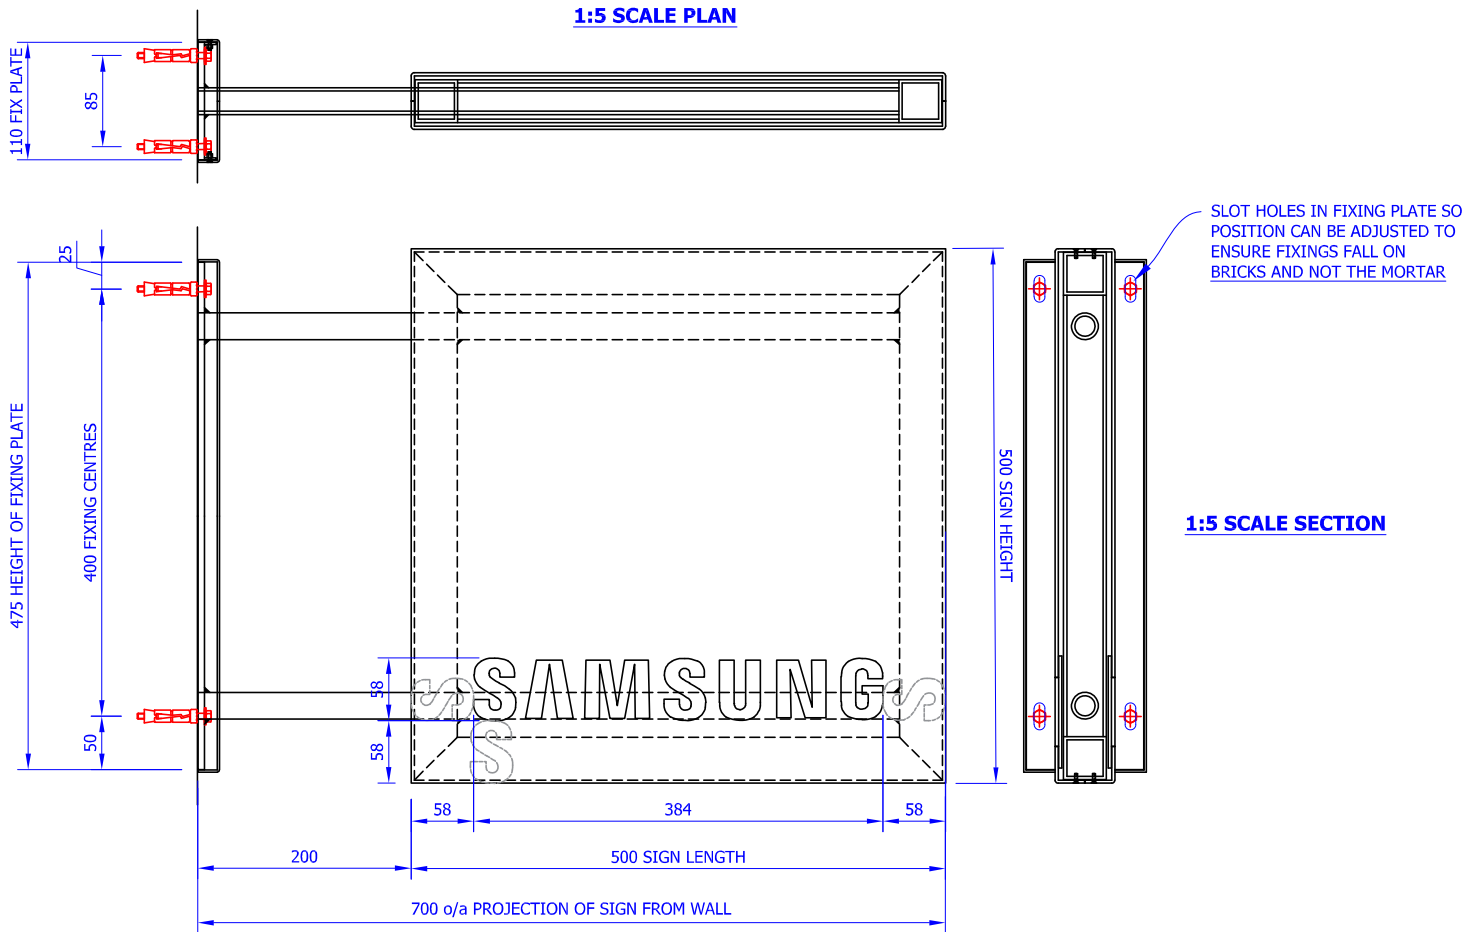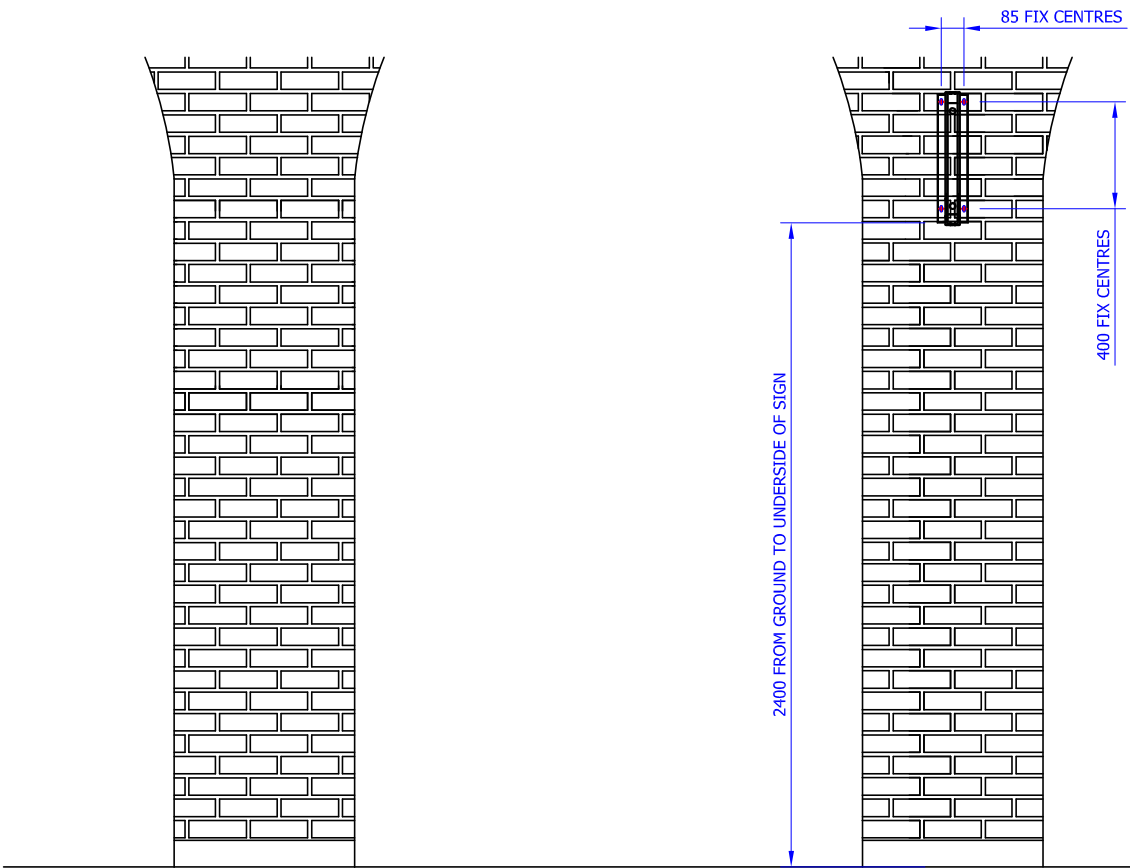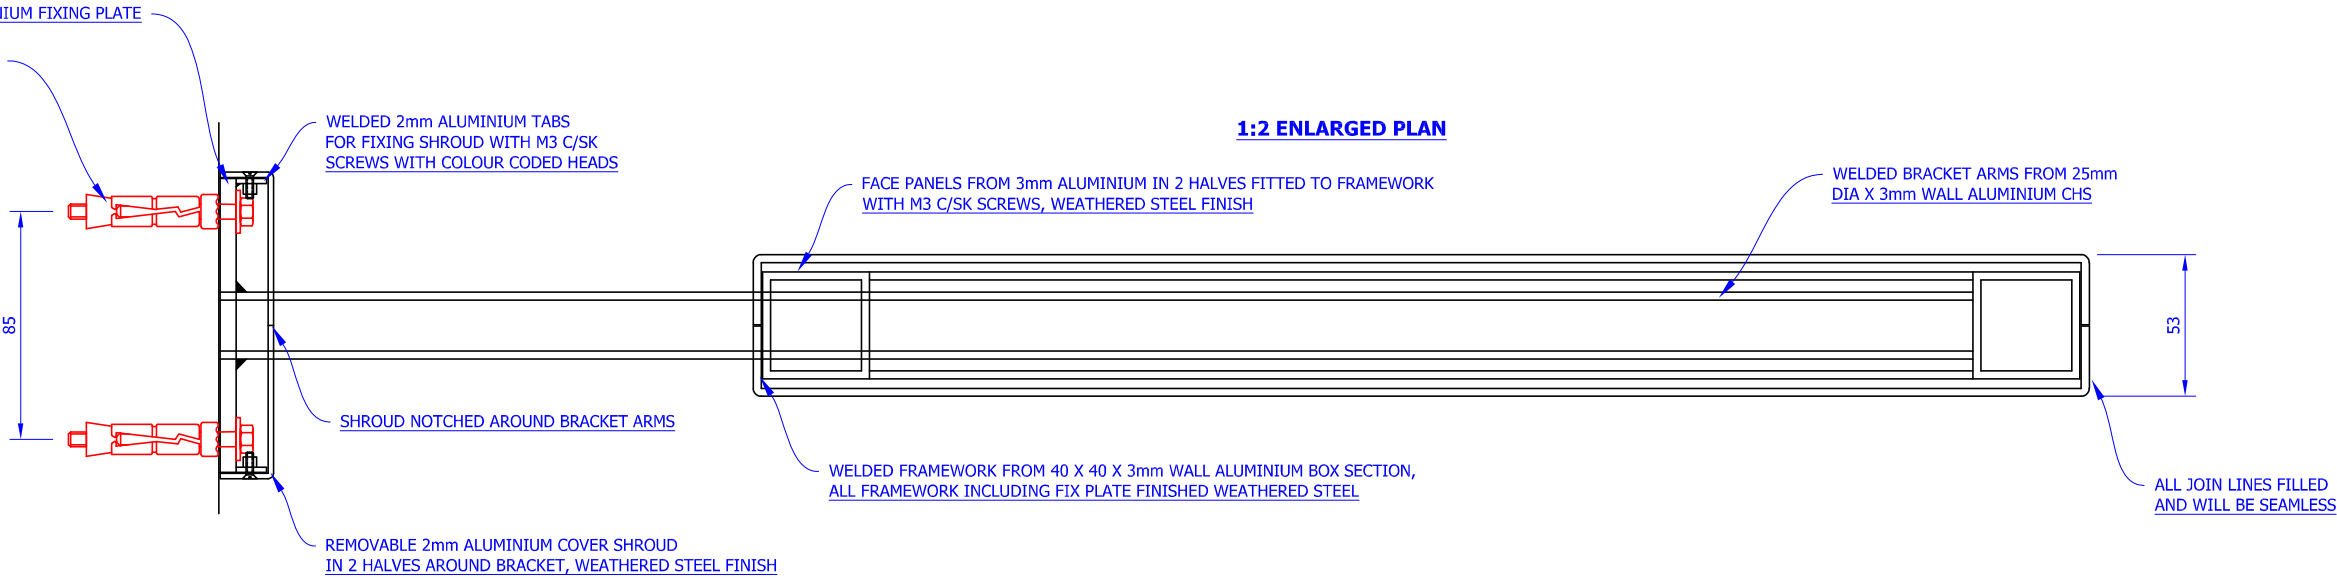

SIGN RISK

SIGN LOCATION

STANDARD	✕	INTERNAL	✕
HIGH		EXTERNAL	

ALL MEASUREMENTS ARE IN MILLIMETRES
UNLESS OTHERWISE STATED.

Scales used
1:40 @ A3

Drawn by:
N.DENTON

Quantity:

Date:
7:3:2019

2

Works Order No: 19114(3)

SAMSUNG
COAL DROPS YARD
VIADUCT LEVEL


PROJECTING SIGNS LOCATION

DRG.No. **A2/A214701** REV 5 PAGE 4


REV	DESCRIPTION	SIGNED	DATE	CLIENT
1	REVISED BRACKET, TEXT PX	N.I.D	15:3:19	
2	UPDATED SCALE	N.I.D	20:3:19	
3	FIXING DETAIL UPDATED	N.I.D	27:3:19	
4	FIXING & CONSTRUCTION UPDATED	N.I.D	27:3:19	
5	REVISED LAYOUT	N.I.D	15:4:19	

PROJECTING SIGN 1

PROJECTING SIGN 2

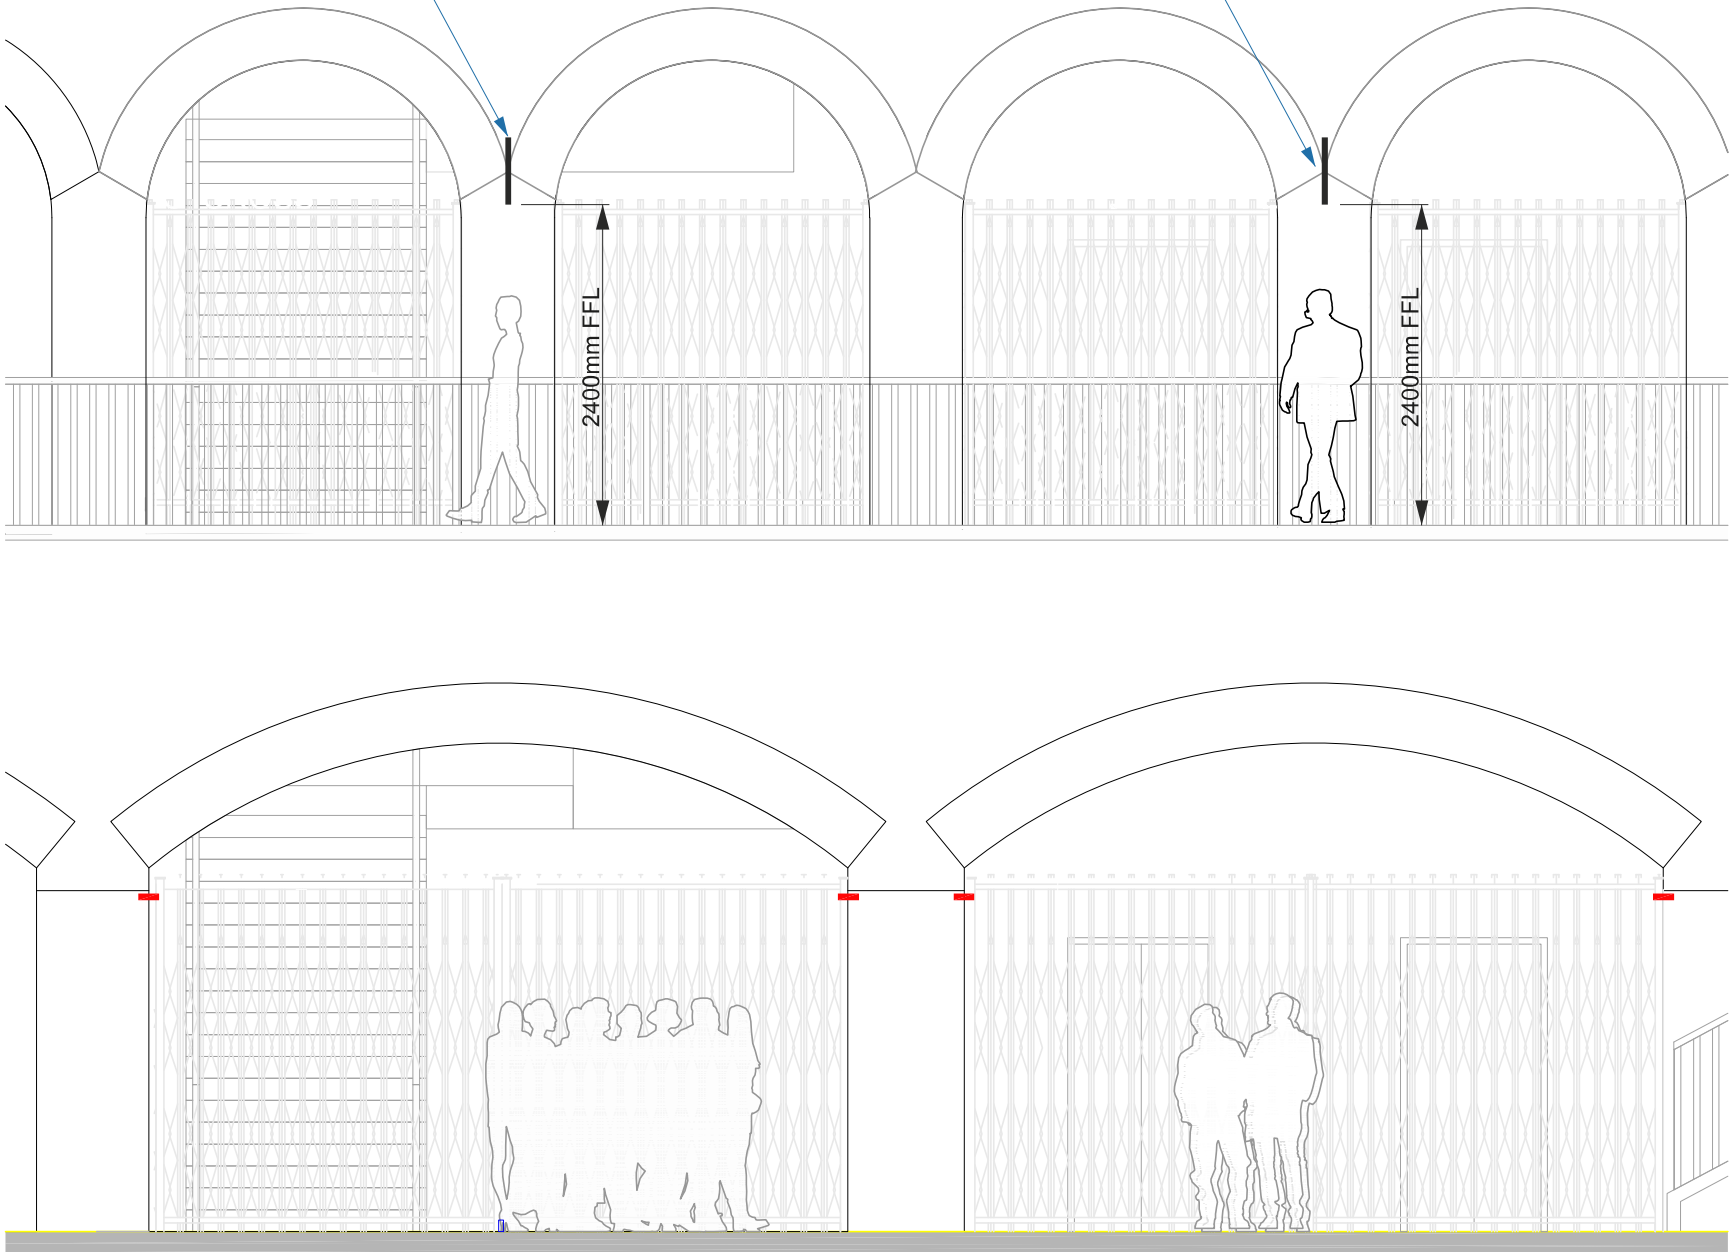

<div>JOHN ANTHONY SIGNS</div> <div>EXPERT KNOWLEDGE DELIVERED</div> <div>+44(0)1268 777333 johnanthony signs.com</div>	SIGN RISK SIGN LOCATION		ALL MEASUREMENTS ARE IN MILLIMETRES UNLESS OTHERWISE STATED.	Drawn by:	Date:	Works Order No: 19114(2) SAMSUNG COAL DROPS YARD WAYFINDING SIGN TO UPPER LEVEL BY STAIRS VISUAL	DRG.No. A2/A214702 REV 5 PAGE 1			
				N.DENTON	8:3:2019		REV	DESCRIPTION	SIGNED	DATE
	STANDARD	✕	INTERNAL	✕	1		TEXT & ARROW ACRYLIC	N.I.D	20:3:19	
	HIGH		EXTERNAL		2		REVISED SCALE, FIX CENTRES ADDED	N.I.D	20:3:19	
					3		FIX DETAIL UPDATED	N.I.D	26:3:19	
				4	FIX UPDATES, LETTERS FRET CUT	N.I.D	27:3:19			
				5	REVISED LAYOUT	N.I.D	15:4:19			

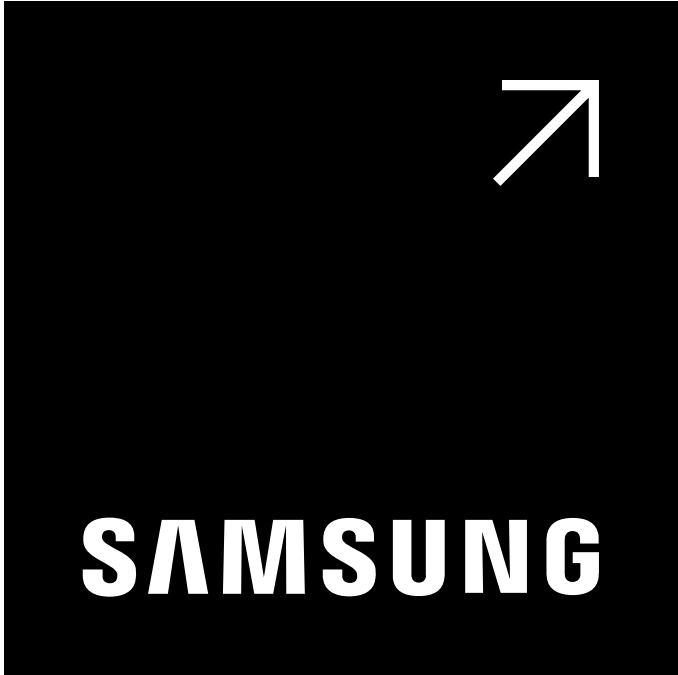

SIGN RISK

SIGN LOCATION

STANDARD	✕	INTERNAL	✕
HIGH		EXTERNAL	

ALL MEASUREMENTS ARE IN MILLIMETRES
UNLESS OTHERWISE STATED.

Scales used
1:20,1:2,1:5 @ A2

Drawn by:

N.DENTON

Date:

8:3:2019

Quantity:

1 SIGN

Works Order No: 19114(2)



SAMSUNG
COAL DROPS YARD

WAYFINDING SIGN TO UPPER
LEVEL BY STAIRS

DRG.No. **A2/A214702 REV 5**


REV	DESCRIPTION	SIGNED	DATE	CLIENT
1	TEXT & ARROW ACRYLIC	N.I.D	20:3:19	
2	REVISED SCALE, FIX CENTRES ADDED	N.I.D	20:3:19	
3	FIX DETAIL UPDATED	N.I.D	26:3:19	
4	FIX UPDATES, LETTERS FRET CUT	N.I.D	27:3:19	
5	UPDATED LAYOUT	N.I.D	15:4:19	

1:10 VIEW OF FIXINGS INTO MORTAR

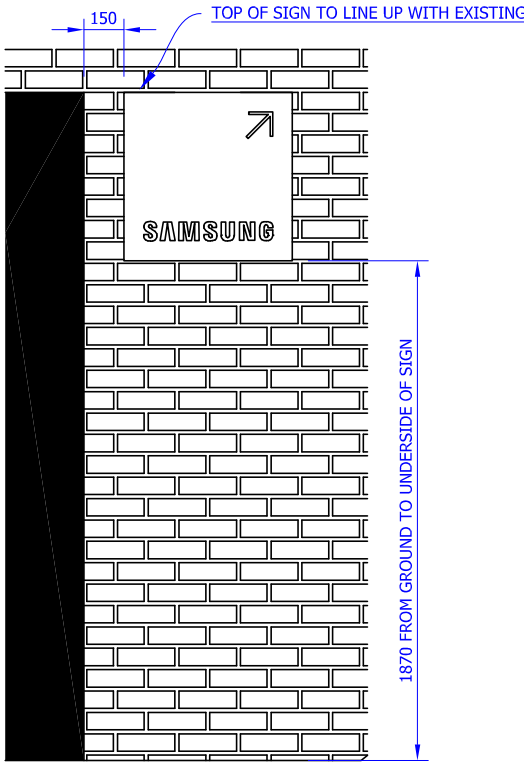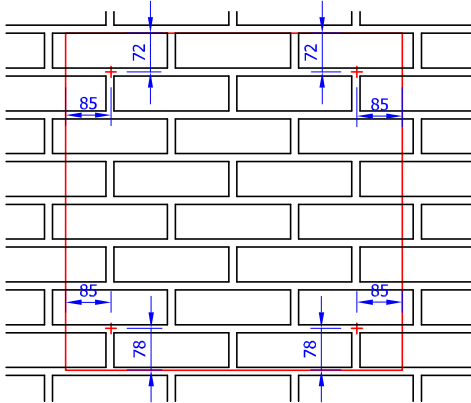


1:20 SCALE ELEVATION

1:5 PLAN

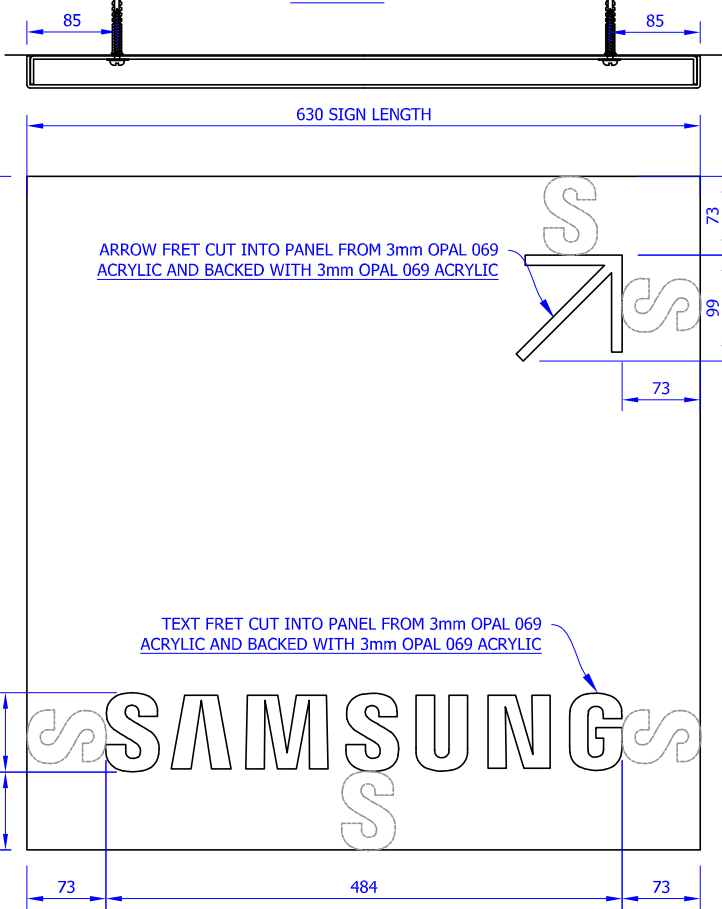

1:5 ENLARGED ELEVATION

1:5 SECTION THROUGH

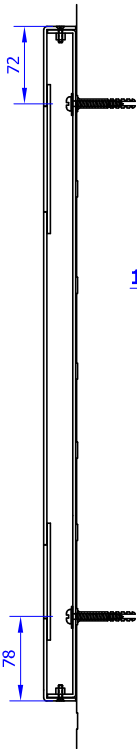


REMOVABLE FACE PANEL FROM 3mm ALUMINIUM
WEATHERED STEEL FINISH

M4 C/SK SIDE SCREWS,
HEADS FINISHED BLACK

SELF TAPPING FIXNGS AND RAWLPLUGS
INTO MORTAR LINES ONLY OF BRICKWORK

12 ENLARGED SECTION THROUGH

FULL BACKTRAY SO FIXING CAN BE INTO MORTAR
FROM 2.5mm ALUMINIUM

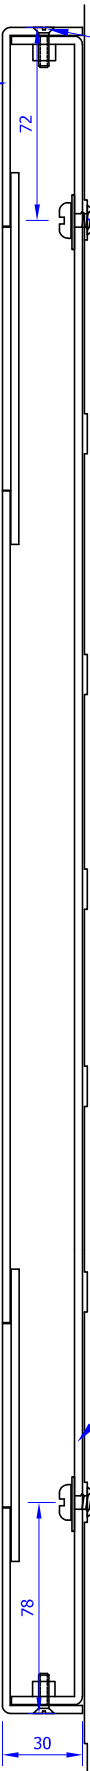

SIGN RISK SIGN LOCATION

STANDARD	✕	INTERNAL	✕
HIGH		EXTERNAL	

ALL MEASUREMENTS ARE IN MILLIMETRES
UNLESS OTHERWISE STATED.

Scales used
1:50@A2

Drawn by:
N.DENTON

Quantity:

Date:
8:3:2019

1 SIGN


Works Order No: 19114(2)

SAMSUNG
COAL DROPS YARD

WAYFINDING SIGN TO UPPER
LEVEL BY STAIRS LOCATION




DRG.No. **A2/A214702** REV 5 PAGE 3

REV	DESCRIPTION	SIGNED	DATE	CLIENT
1	TEXT & ARROW ACRYLIC	N.I.D	20:3:19	
2	REVISED SCALE, FIX CENTRES ADDED	N.I.D	20:3:19	
3	FIX DETAIL UPDATED	N.I.D	26:3:19	
4	FIX UPDATES, LETTERS FRET CUT	N.I.D	27:3:19	
5	REVISED LAYOUT	N.I.D	15:4:19	

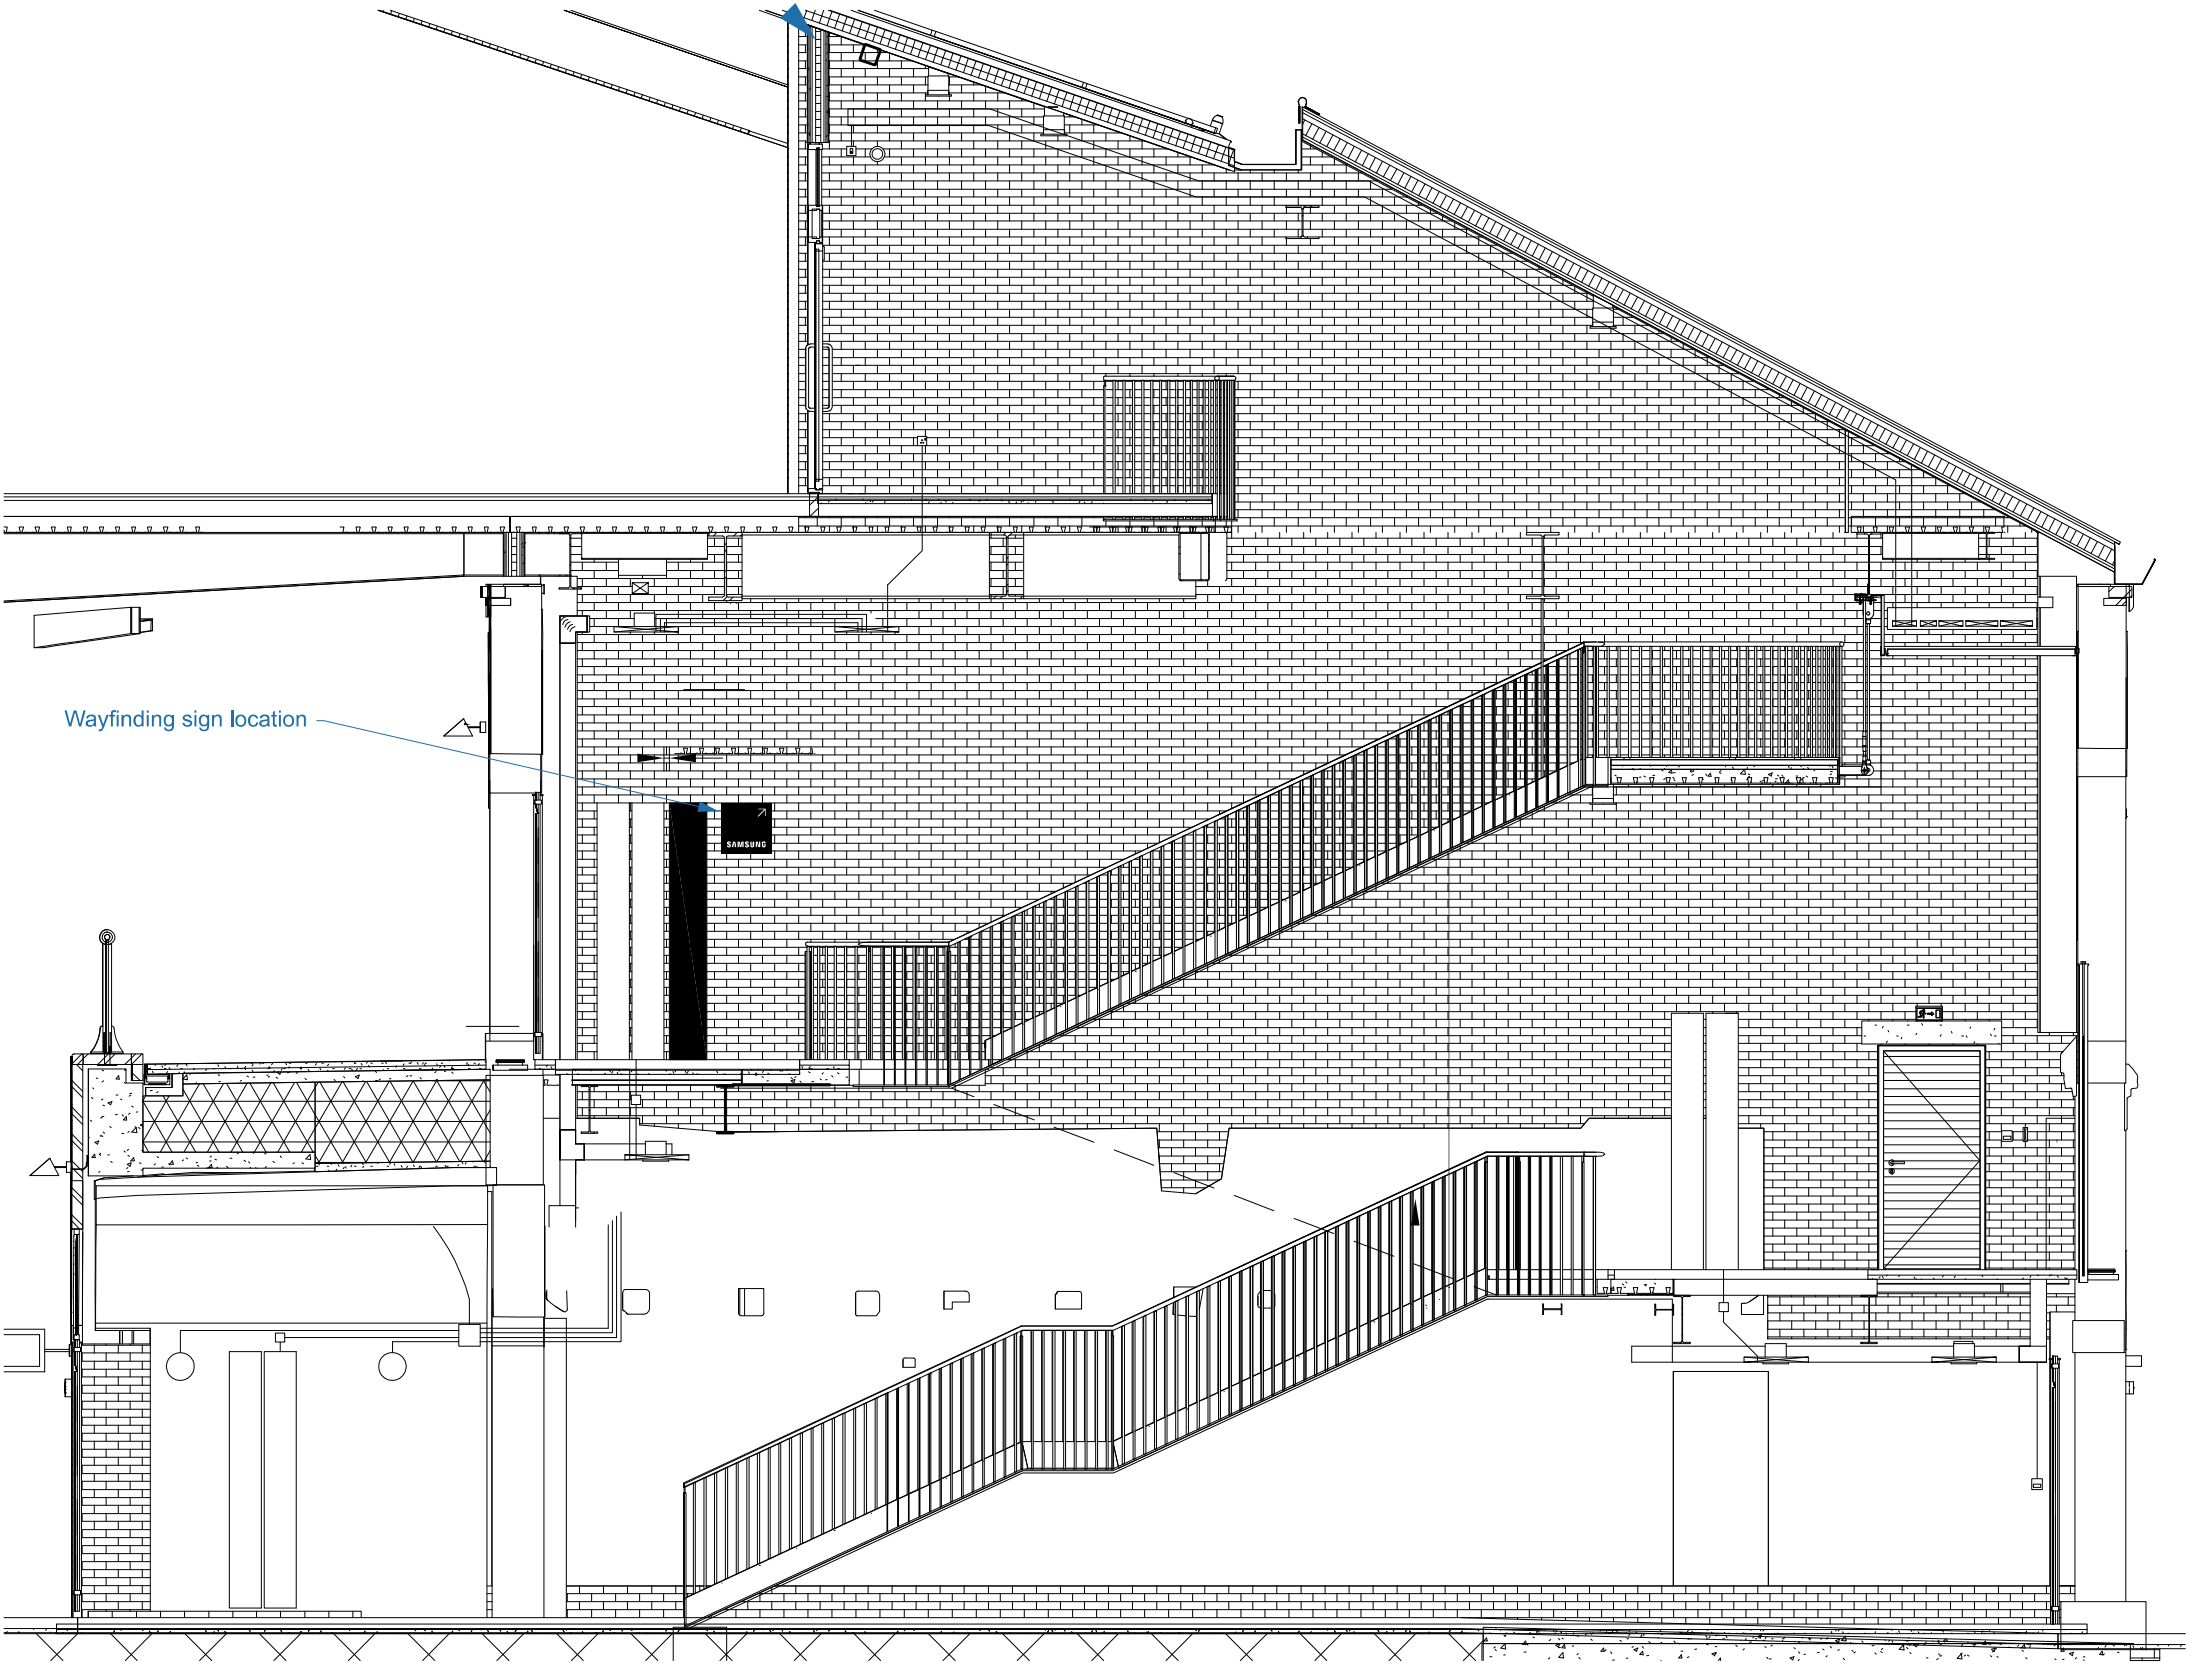

INTERNAL ELEVATION - CORE 4

<div>JOHN ANTHONY SIGNS</div> <div>EXPERT KNOWLEDGE DELIVERED</div> <div>+44(0)1268 777333 johnanthony signs.com</div>	SIGN RISK		SIGN LOCATION		ALL MEASUREMENTS ARE IN MILLIMETRES UNLESS OTHERWISE STATED.	Drawn by:	Date:	Works Order No: 19114(8)	DRG.No. A2/A214699 REV 5 PAGE 1				
						N.DENTON	7:3:2019		REV	DESCRIPTION	SIGNED	DATE	CLIENT
	STANDARD	✕	INTERNAL	✕	Scales used	Quantity:	1 SIGN	1	LEDS TOP & BOTTOM	N.I.D	20:3:19		
	HIGH		EXTERNAL					2	UPDATED SCALE	N.I.D	21:3:19		
								3	FIXING DETAIL UPDATED	N.I.D	26:3:19		
							4	LETTERS FRET CUT, FIXING UPDATED	N.I.D	27:3:19			
							5	REVISED LAYOUT, DEPTH REDUCED	N.I.D	15:4:19			

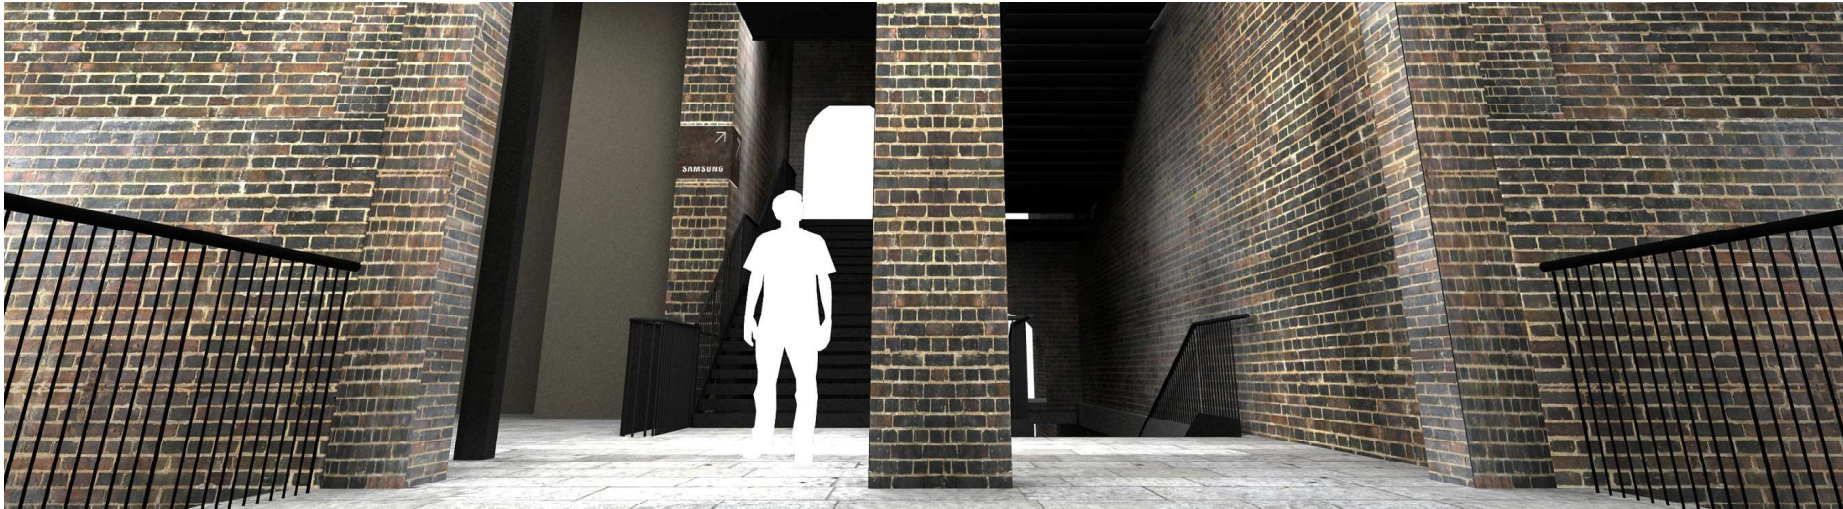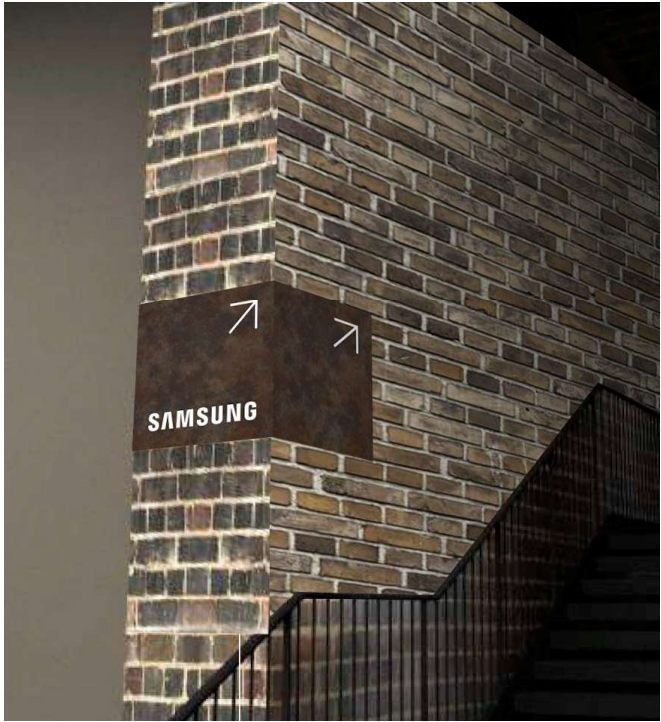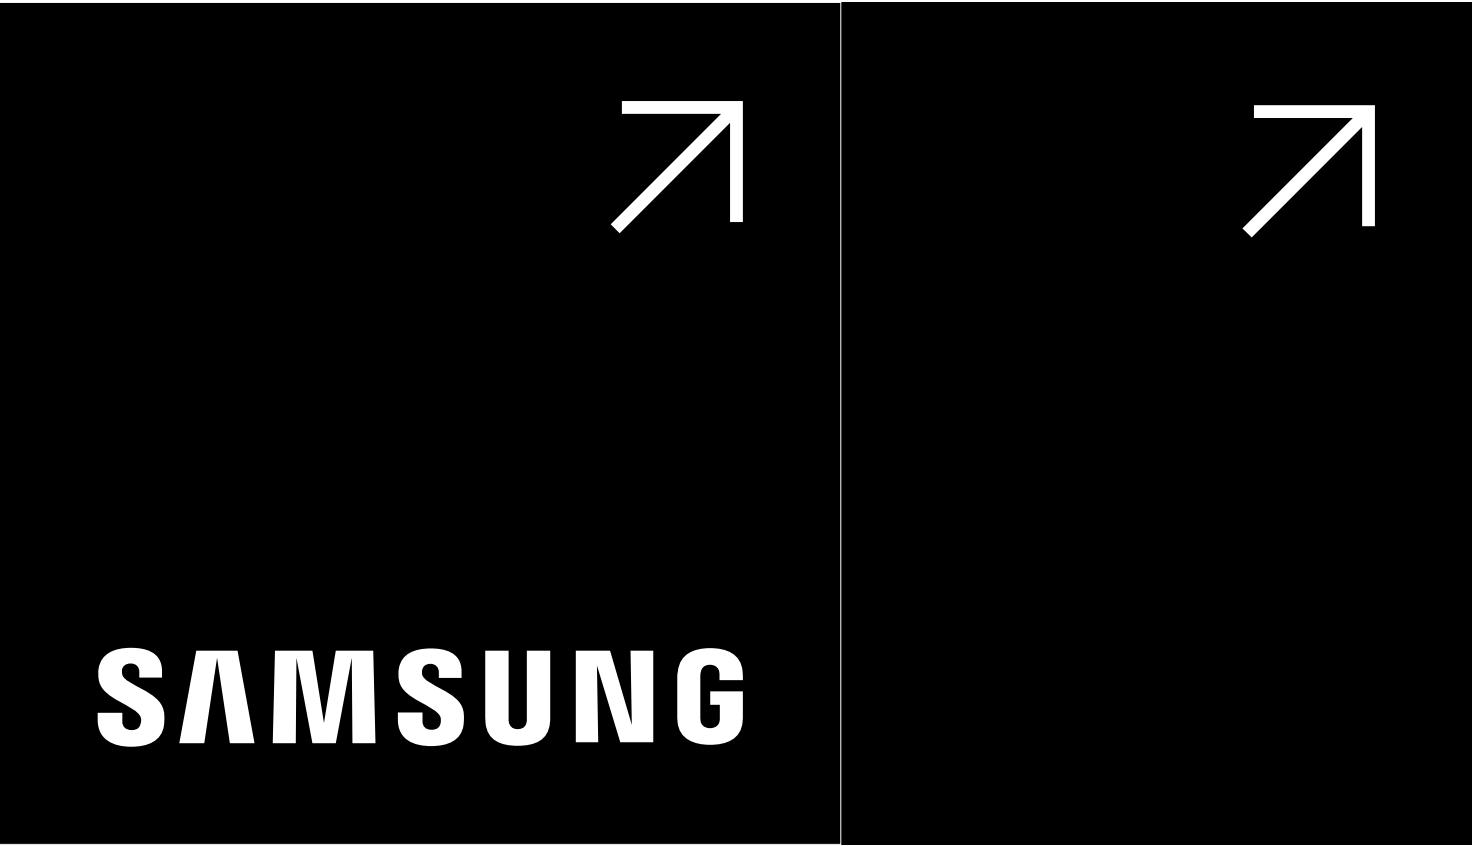

SIGN RISK

SIGN LOCATION

STANDARD	×	INTERNAL	×
HIGH		EXTERNAL	

ALL MEASUREMENTS ARE IN MILLIMETRES
UNLESS OTHERWISE STATED.

Scales used
1:20,1:5 @ A2

Drawn by:
N.DENTON

Quantity:

Date:
7:3:2019

1 SIGN

Works Order No: 19114(8)


SAMSUNG
COAL DROPS YARD

STABLE STREET
CORE 4 LIFT LOBBY



DRG.No. **A2/A214699** REV 5 PAGE 2

REV	DESCRIPTION	SIGNED	DATE	CLIENT
1	LEDS TOP & BOTTOM	N.I.D	20:3:19	
2	UPDATED SCALE	N.I.D	21:3:19	
3	FIXING DETAIL UPDATED	N.I.D	26:3:19	
4	LETTERS FRET CUT, FIXING UPDATED	N.I.D	27:3:19	
5	LAYOUT UPDATED, DEPTH REDUCED	N.I.D	16:4:19	


1:10 VIEW OF FIXINGS INTO MORTAR

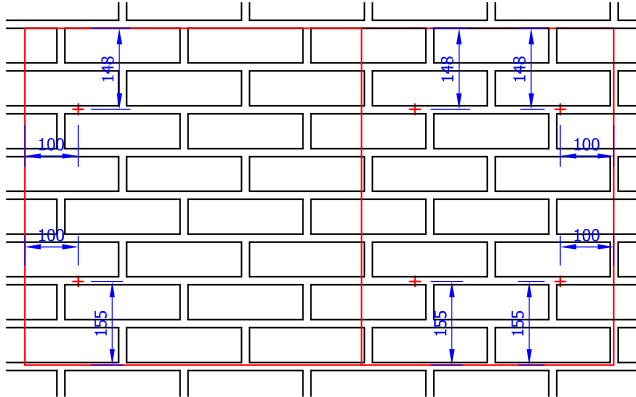


1:5 PLAN

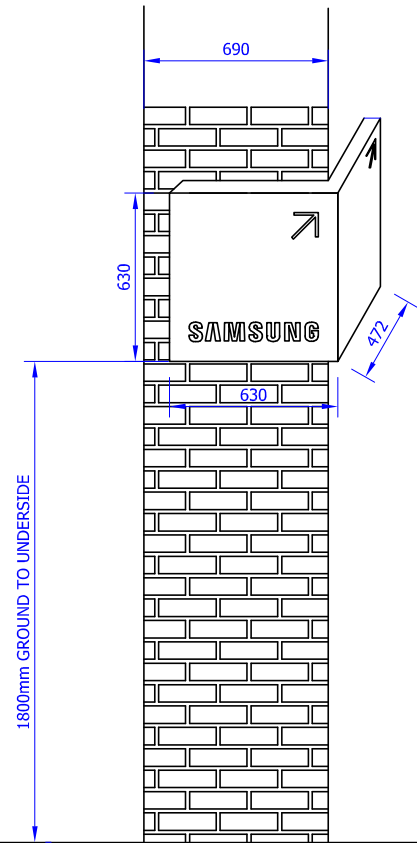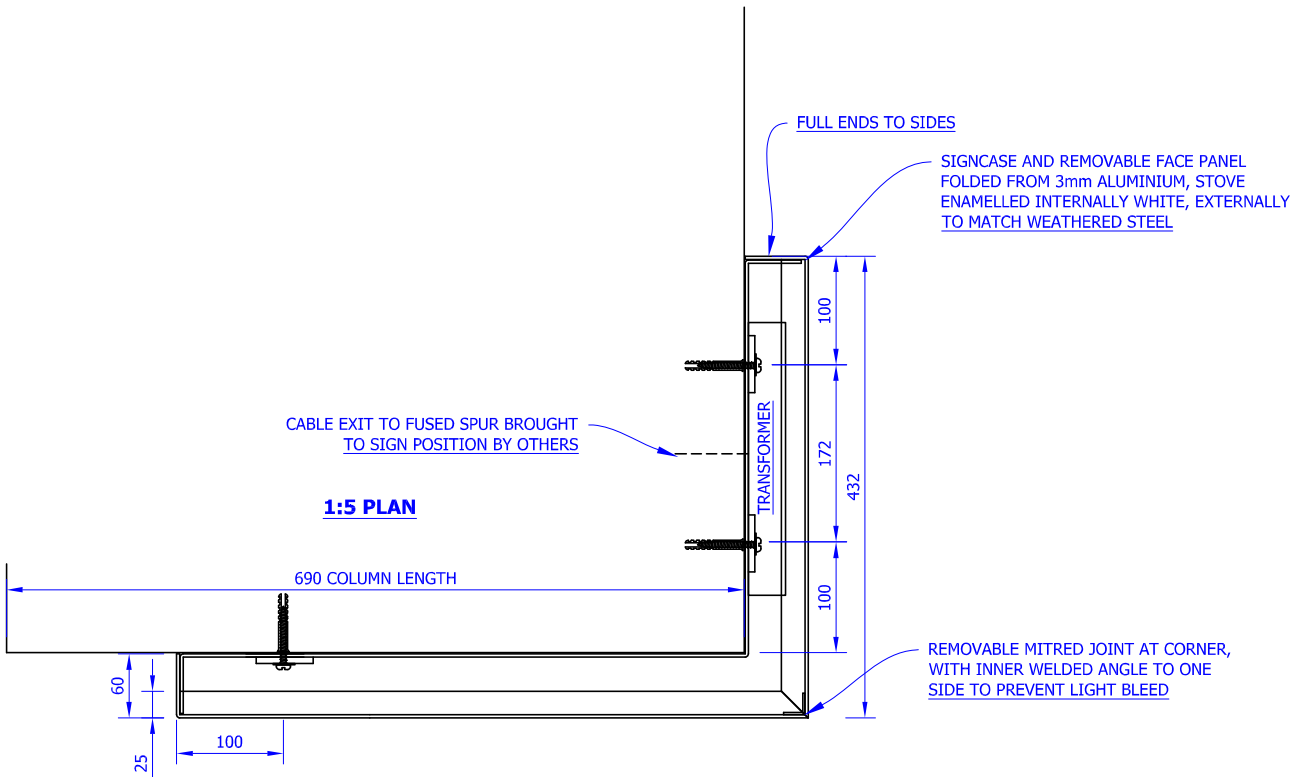

1:20 SCALE ELEVATION

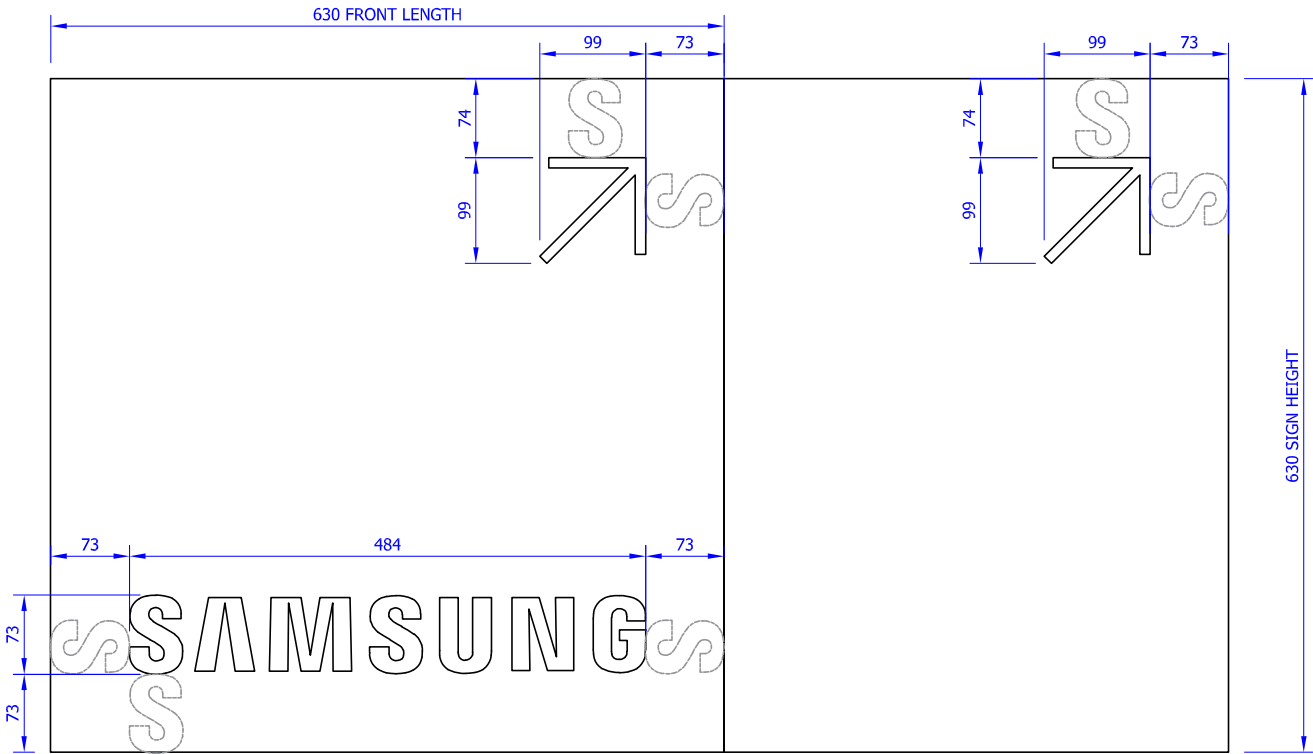

1:5 ENLARGED ELEVATION

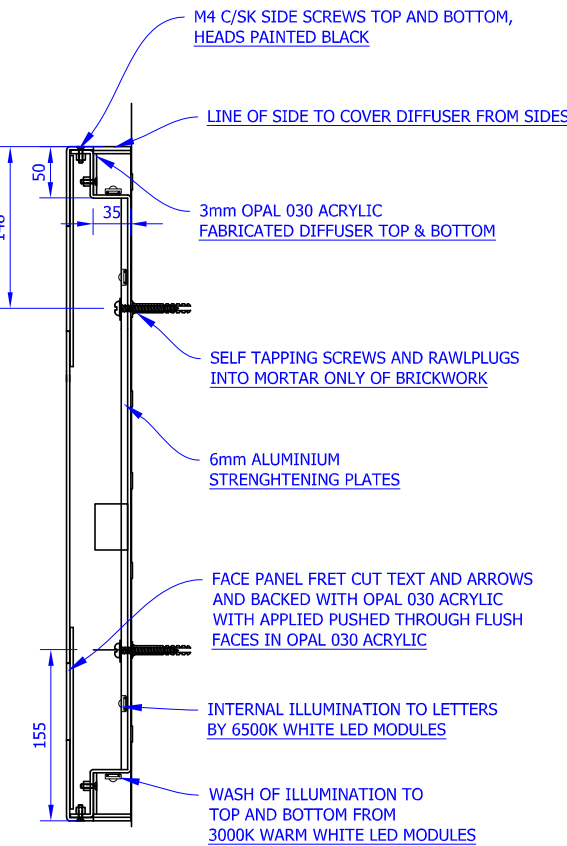

1:5 SECTION THROUGH

SIGN RISK		SIGN LOCATION	
STANDARD	✗	INTERNAL	✗
HIGH		EXTERNAL	

ALL MEASUREMENTS ARE IN MILLIMETRES
UNLESS OTHERWISE STATED.

Scales used
1:50@A2

Drawn by:
N.DENTON

Quantity:

Date:
7:3:2019


1 SIGN

Works Order No: 19114(8)

SAMSUNG
COAL DROPS YARD

STABLE STREET
CORE 4 LIFT LOBBY

DRG.No. A2/A214699 REV 5 PAGE 3				
REV	DESCRIPTION	SIGNED	DATE	CLIENT
1	LEDS TOP & BOTTOM	N.I.D	20:3:19	
2	UPDATED SCALE	N.I.D	21:3:19	
3	FIXING DETAIL UPDATED	N.I.D	26:3:19	
4	LETTERS FRET CUT, FIXING UPDATED	N.I.D	27:3:19	
5	REVISED LAYOUT, DEPTH REDUCED	N.I.D	15:4:19	

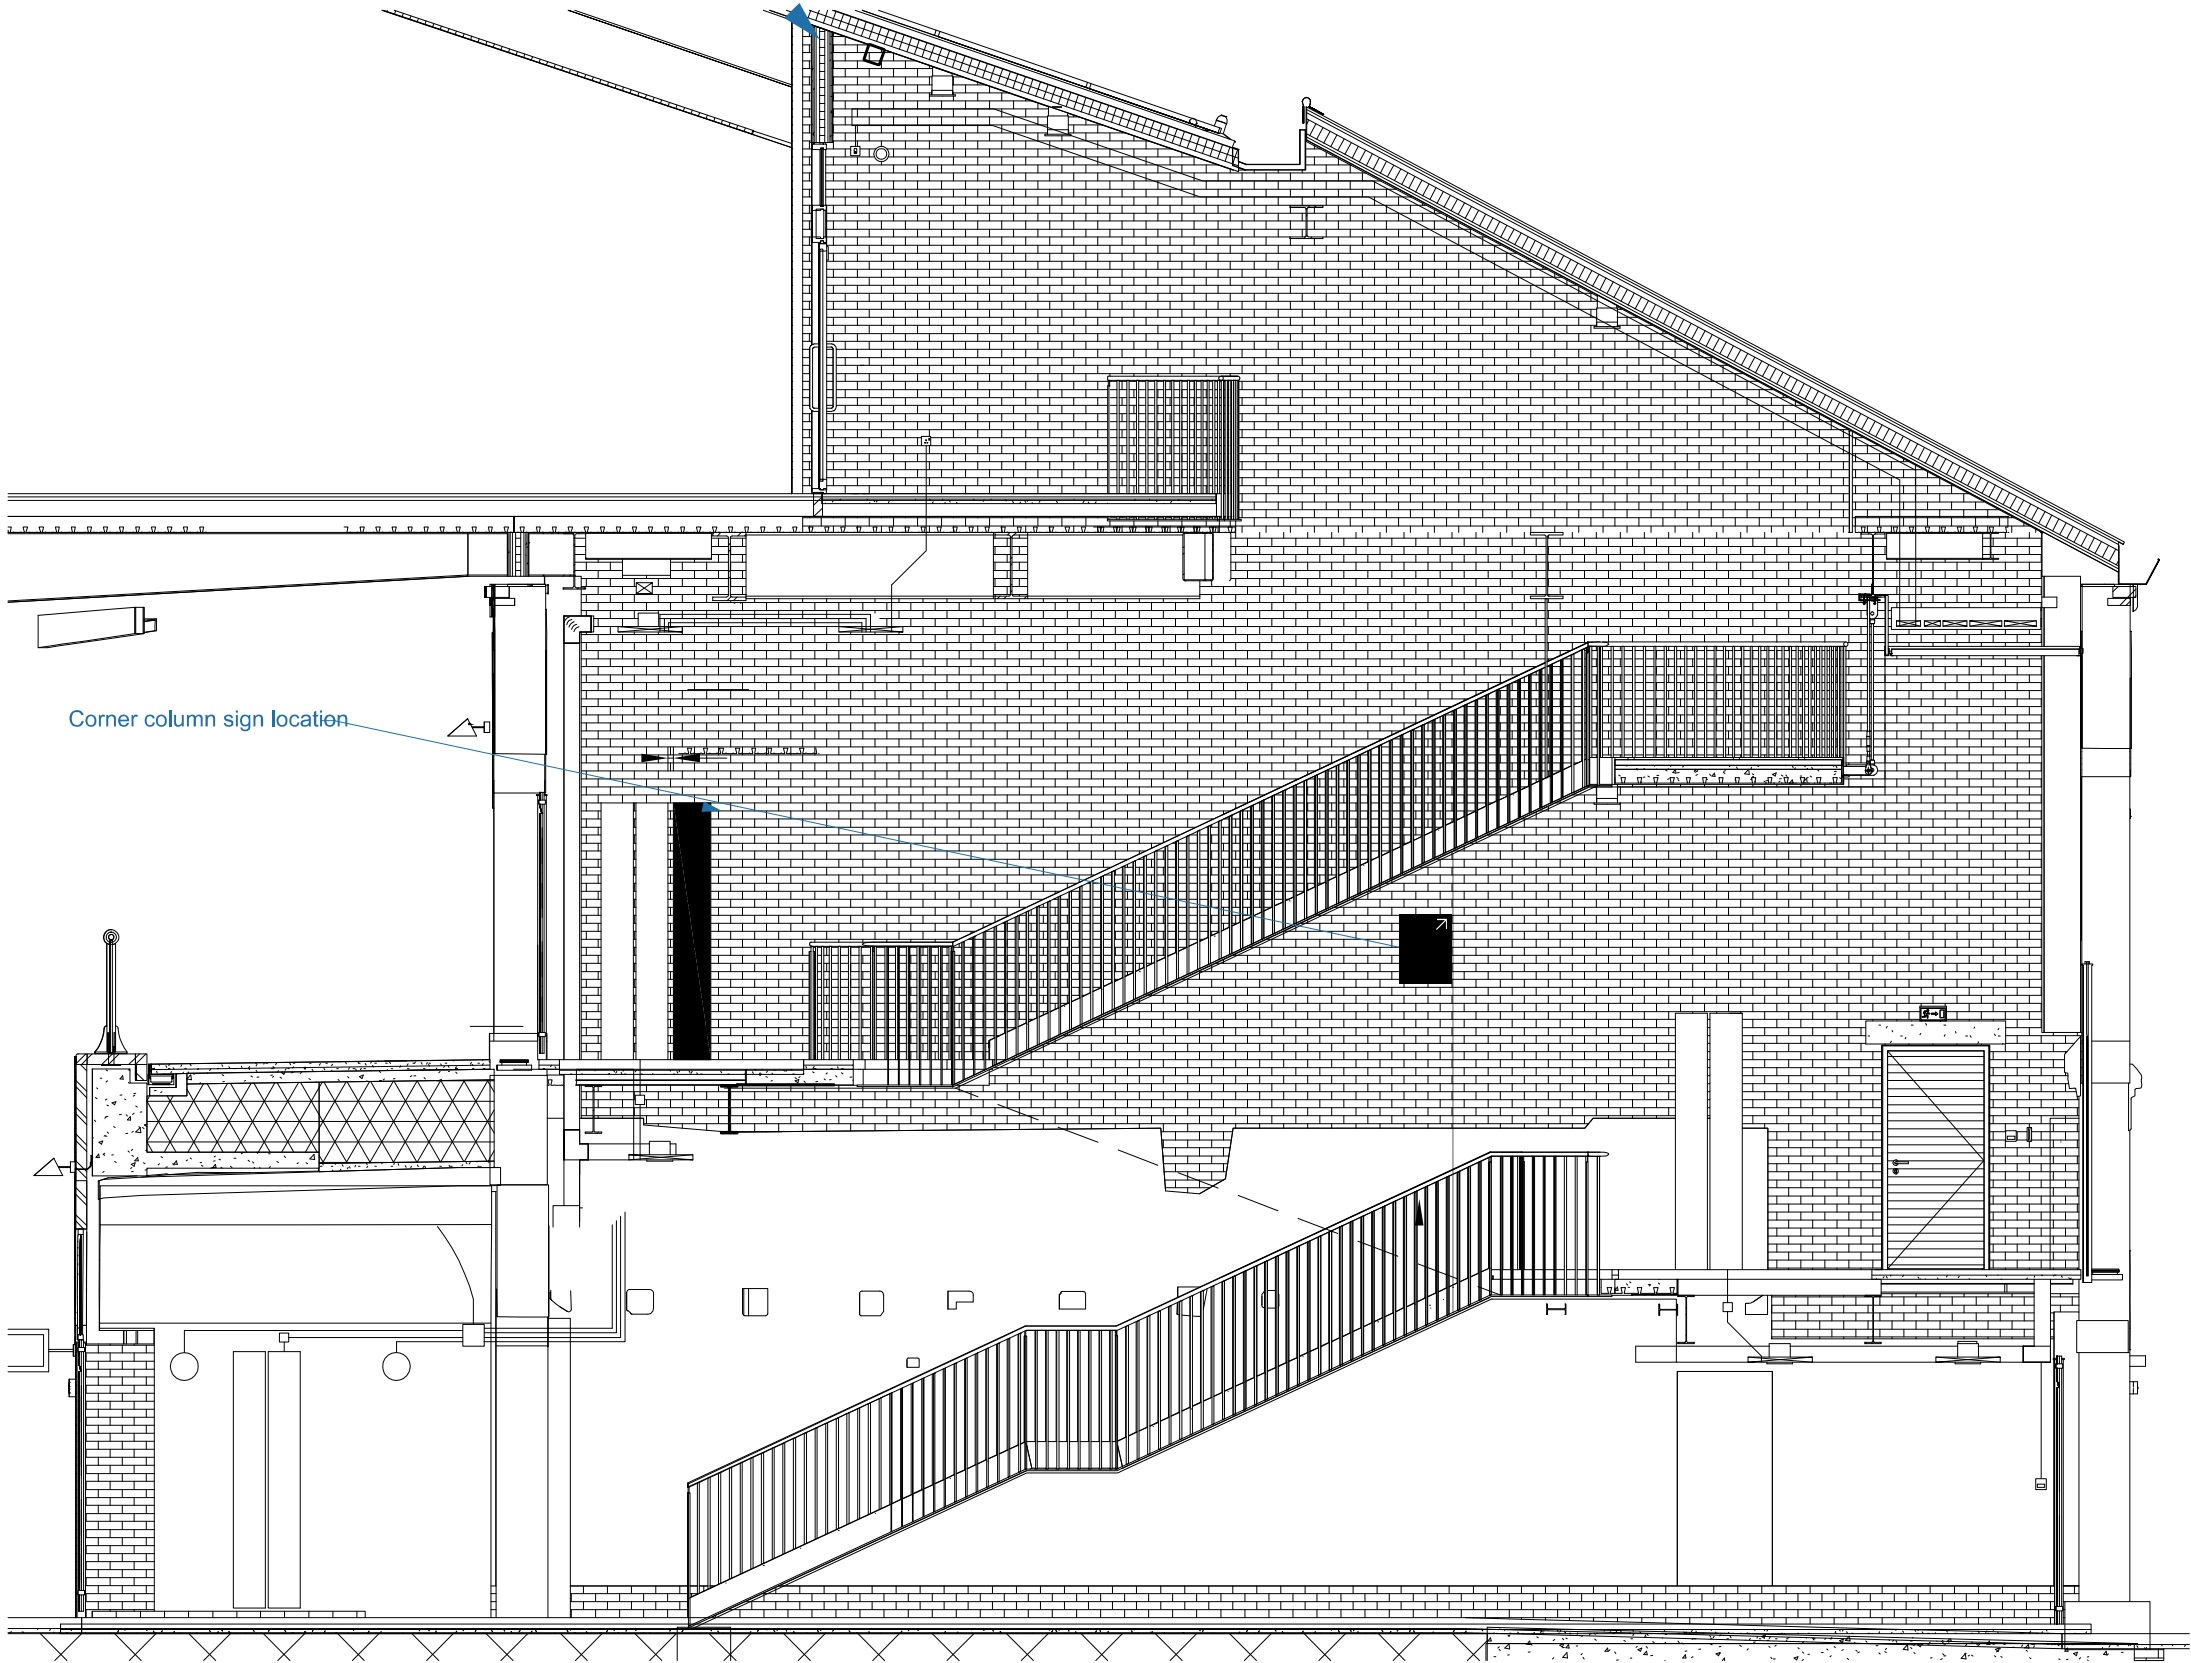

INTERNAL ELEVATION - CORE 4

SIGN RISK

SIGN LOCATION

STANDARD	✕	INTERNAL	✕
HIGH		EXTERNAL	

ALL MEASUREMENTS ARE IN MILLIMETRES
UNLESS OTHERWISE STATED.

Scales used

Drawn by:

N.DENTON

Quantity:

Date:

7:3:2019

1 SIGN

Works Order No: 19114(7)

SAMSUNG
COAL DROPS YARD

COLUMN SIGN - YARD LEVEL

DRG.No. **A2/A214690** REV 5 PAGE 1

REV	DESCRIPTION	SIGNED	DATE	CLIENT
1	SIZE REDUCED	N.I.D	20:3:19	
2	UPDATED SCALE	N.I.D	21:3:19	
3	FIXING DETAIL UPDATED	N.I.D	26:3:19	
4	LETTERS FRET CUT, FIXING UPDATED	N.I.D	27:3:19	
5	REVISED LAYOUT	N.I.D	16:4:19	



Column sign yard area

SIGN RISK

SIGN LOCATION

STANDARD	✕	INTERNAL	✕
HIGH		EXTERNAL	

ALL MEASUREMENTS ARE IN MILLIMETRES
UNLESS OTHERWISE STATED.

Drawn by:

N.DENTON

Date:

7:3:2019

Works Order No: 19114(7)


SAMSUNG
COAL DROPS YARD

COLUMN SIGN - YARD LEVEL



DRG.No. **A2/A214690** REV 5 PAGE 2

REV	DESCRIPTION	SIGNED	DATE	CLIENT
1	SIZE REDUCED	N.I.D	20:3:19	
2	UPDATED SCALE	N.I.D	21:3:19	
3	FIXING DETAIL UPDATED	N.I.D	26:3:19	
4	LETTERS FRET CUT, FIXING UPDATED	N.I.D	27:3:19	
5	LAYOUT UPDATED	N.I.D	16:4:19	

1:10 VIEW OF FIXINGS INTO MORTAR


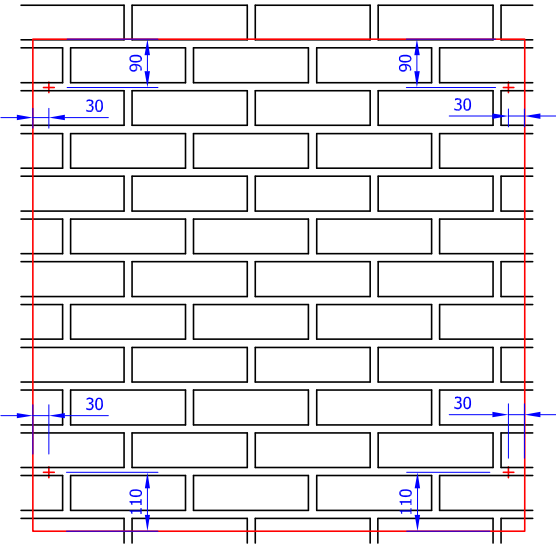


1:5 PLAN

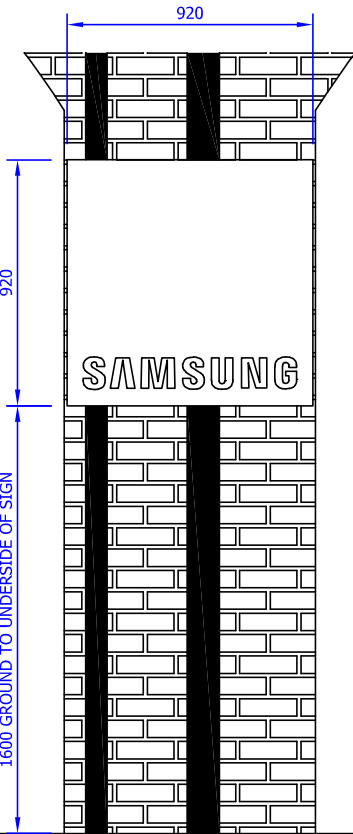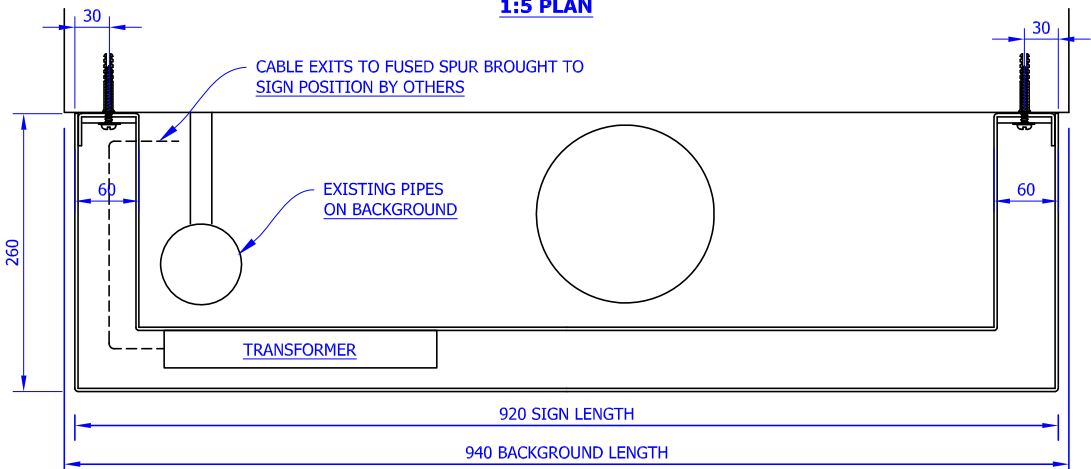

1:20 SCALE ELEVATION

1:5 ENLARGED ELEVATION

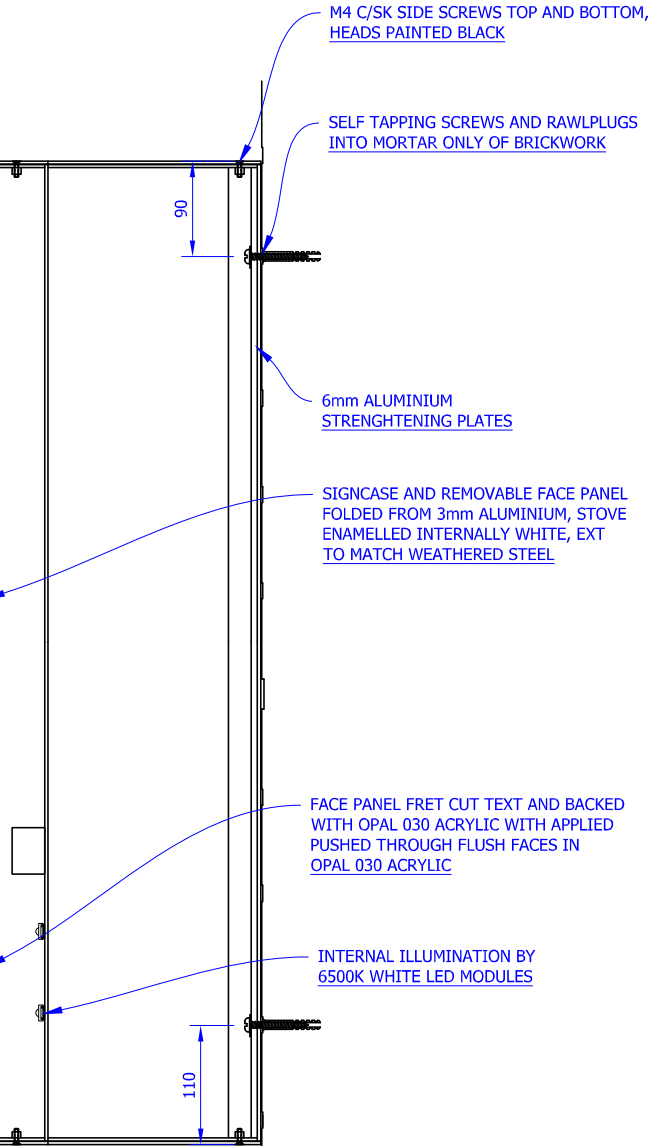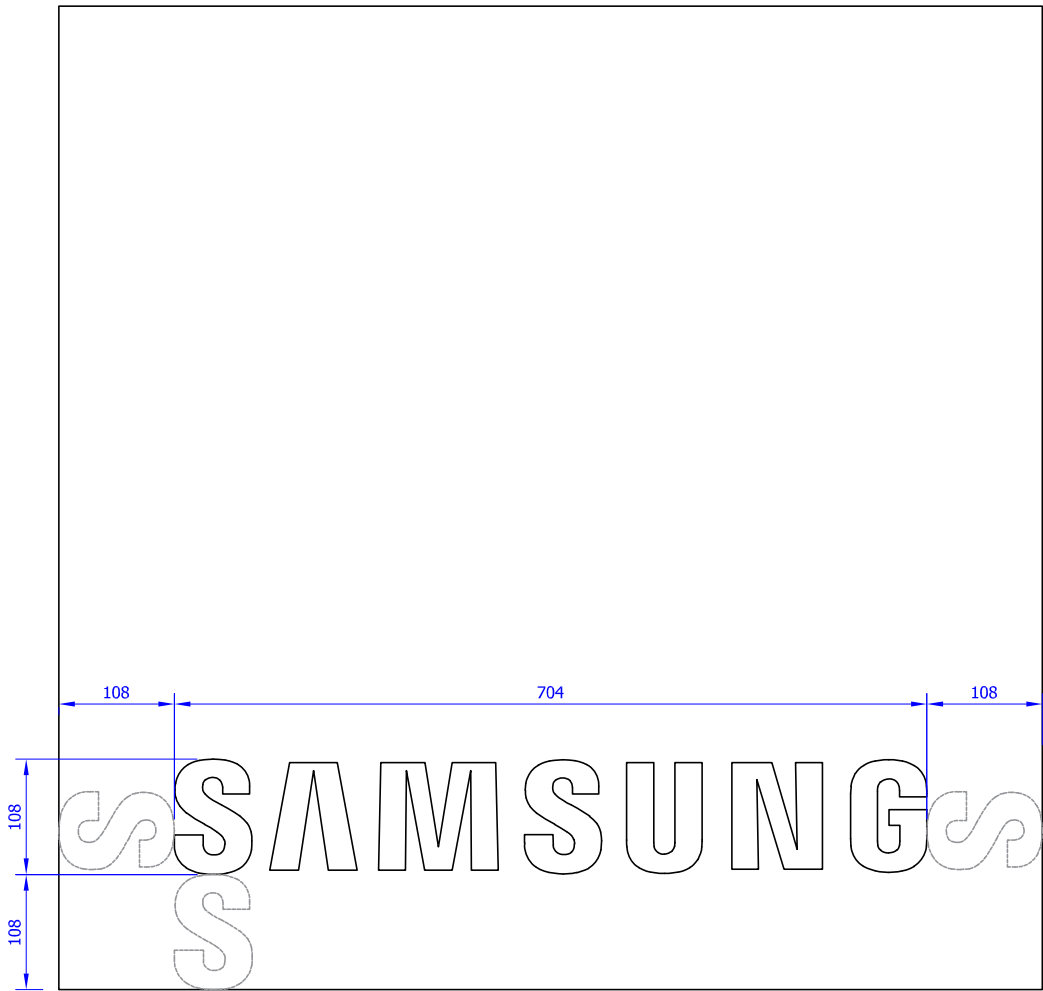

1:5 SECTION THROUGH

SIGN RISK

SIGN LOCATION

STANDARD	✕	INTERNAL	✕
HIGH		EXTERNAL	

ALL MEASUREMENTS ARE IN MILLIMETRES
UNLESS OTHERWISE STATED.

Drawn by:

N.DENTON

Date:



7:3:2019

Works Order No: 19114(7)

SAMSUNG
COAL DROPS YARD
COLUMN SIGN - YARD LEVEL

DRG.No. **A2/A214690** REV 5 PAGE 3

REV	DESCRIPTION	SIGNED	DATE	CLIENT
1	SIZE REDUCED	N.I.D	20:3:19	
2	UPDATED SCALE	N.I.D	21:3:19	
3	FIXING DETAIL UPDATED	N.I.D	26:3:19	
4	LETTERS FRET CUT, FIXING UPDATED	N.I.D	27:3:19	
5	REVISED LAYOUT	N.I.D	16:4:19	

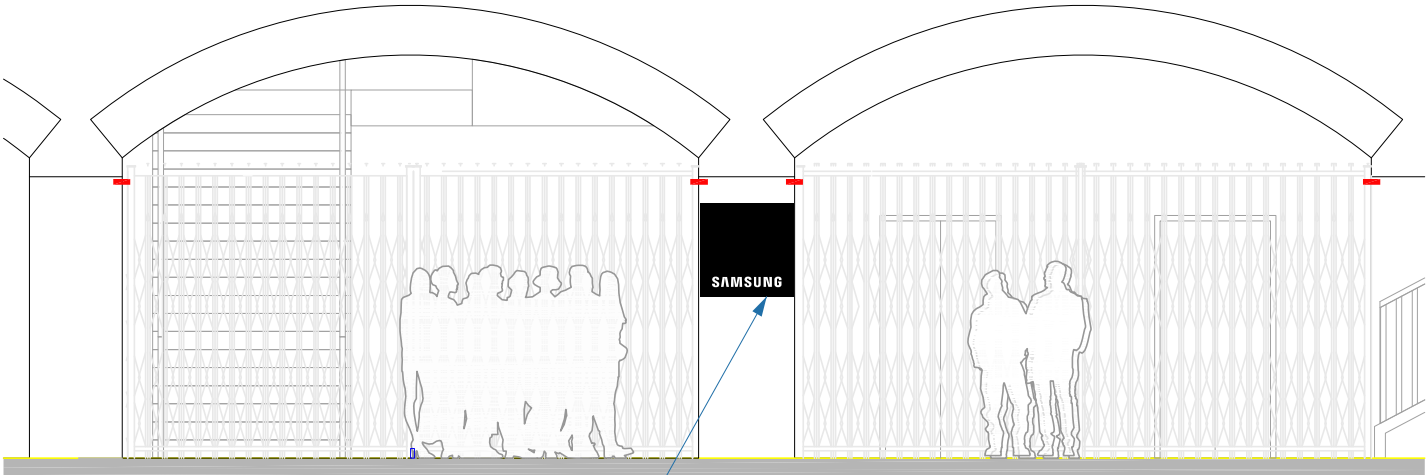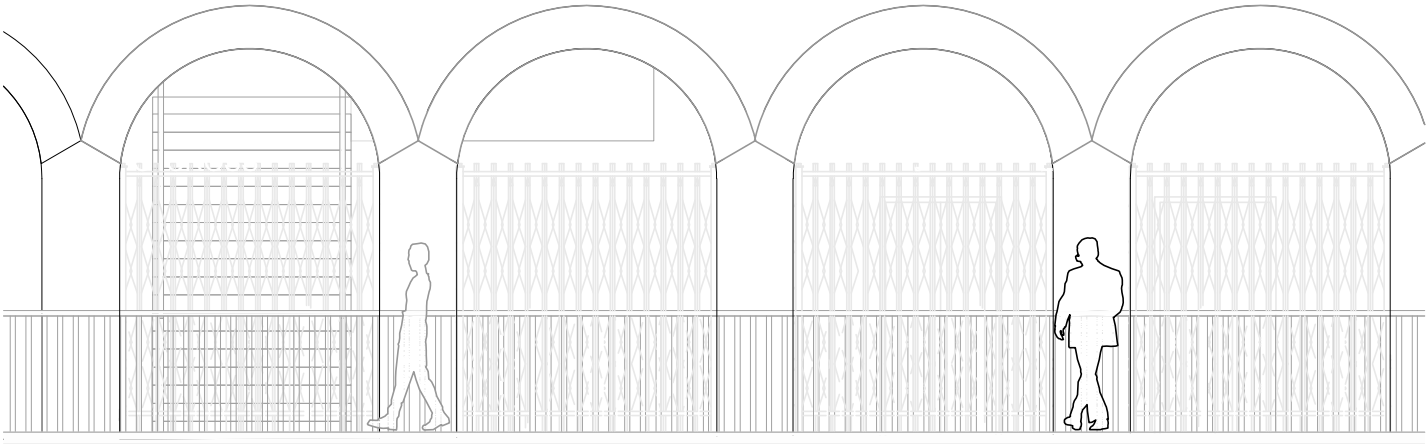

Location of column sign to yard area

SIGN RISK

SIGN LOCATION

STANDARD	✕	INTERNAL	✕
HIGH		EXTERNAL	

ALL MEASUREMENTS ARE IN MILLIMETRES
UNLESS OTHERWISE STATED.

Scales used

Drawn by:

N.DENTON

Quantity:

Date:

7:3:2019

1 SIGN

Works Order No: 19114(6)

SAMSUNG
COAL DROPS YARD
COLUMN SIGN VIADUCT LEVEL

DRG.No. **A2/A214690** REV 5 PAGE 1

REV	DESCRIPTION	SIGNED	DATE	CLIENT
1	SIZE REDUCED, LEDS TOP & BOTTOM	N.I.D	20:3:19	
2	FURTHER REDUCTION, SCALE UPDATED	N.I.D	21:3:19	
3	FIXINGS UPDATED	N.I.D	26:3:19	
4	LETTERS FRET CUT, FIXING UPDATED	N.I.D	27:3:19	
5	REVISED LAYOUT, DEPTH REDUCED	N.I.D	15:4:19	

Column sign to Viaduct area



SIGN RISK

SIGN LOCATION

STANDARD	×	INTERNAL	×
HIGH		EXTERNAL	

ALL MEASUREMENTS ARE IN MILLIMETRES
UNLESS OTHERWISE STATED.

Scales used
1:20,1:4 @ A2

Drawn by:
N.DENTON

Quantity:

Date:
7:3:2019

1 SIGN

Works Order No: 19114(6)



SAMSUNG
COAL DROPS YARD

COLUMN SIGN VIADUCT LEVEL


DRG.No. **A2/A214690** REV 5 PAGE 2

REV	DESCRIPTION	SIGNED	DATE	CLIENT
1	SIZE REDUCED, LEDS TOP & BOTTOM	N.I.D	20:3:19	
2	FURTHER REDUCTION, SCALE UPDATED	N.I.D	21:3:19	
3	FIXINGS UPDATED	N.I.D	26:3:19	
4	LETTERS FRET CUT, FIXING UPDATED	N.I.D	27:3:19	
5	REVISED LAYOUT, DEPTH REDUCED	N.I.D	16:4:19	

1:10 VIEW OF FIXINGS INTO MORTAR

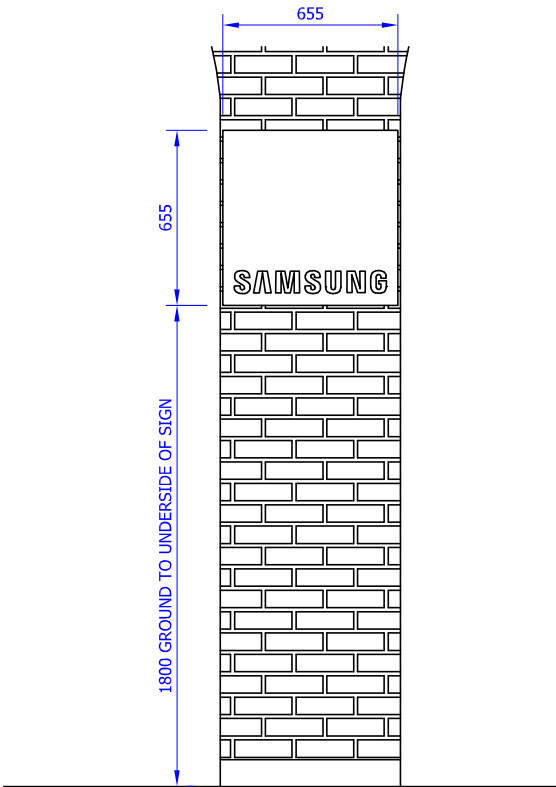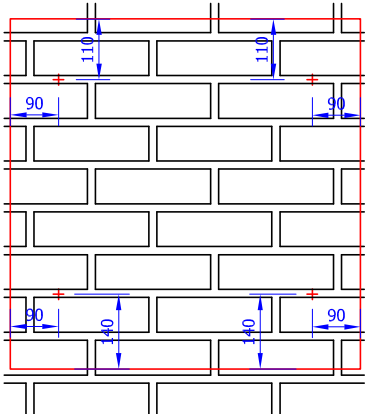

1:20 SCALE ELEVATION

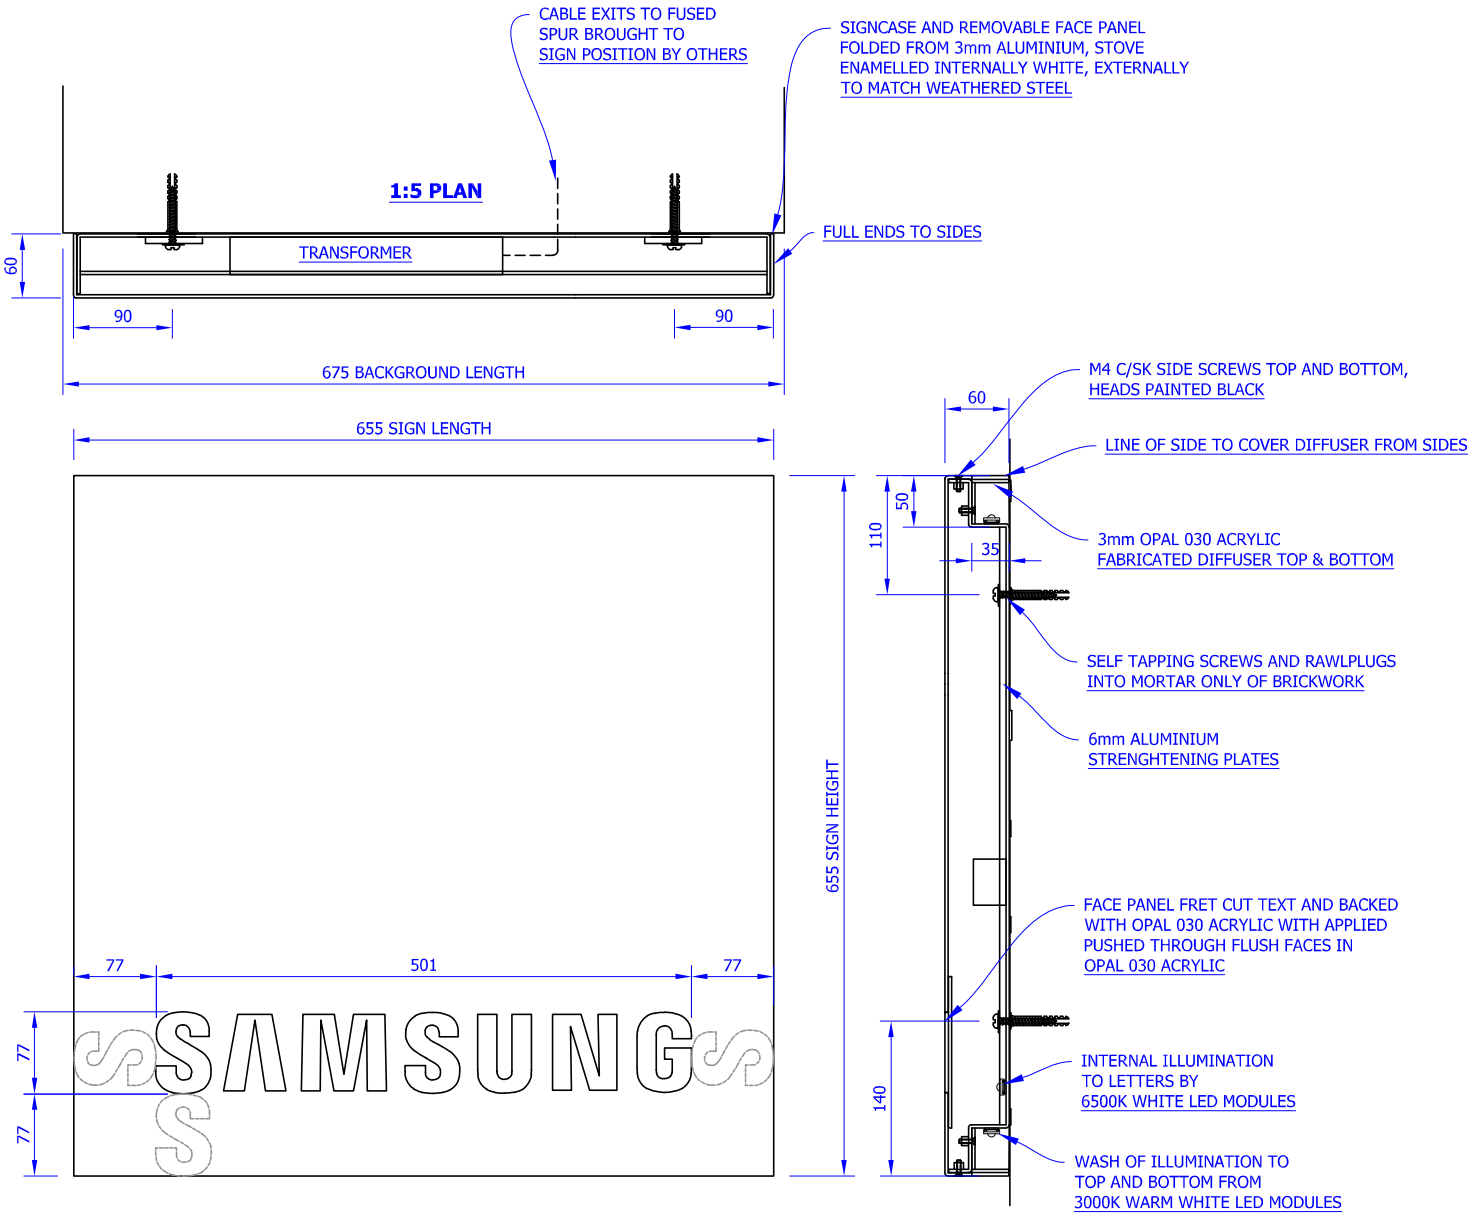

1:5 ENLARGED ELEVATION

1:5 SECTION THROUGH

SIGN RISK

SIGN LOCATION

STANDARD	✕	INTERNAL	✕
HIGH		EXTERNAL	

ALL MEASUREMENTS ARE IN MILLIMETRES
UNLESS OTHERWISE STATED.

Scales used

1:50@A2

Drawn by:

N.DENTON

Quantity:

Date:

7:3:2019

1 SIGN

Works Order No: 19114(6)



SAMSUNG
COAL DROPS YARD


COLUMN SIGN VIADUCT LEVEL

DRG.No. **A2/A214690** REV 5 PAGE 3

REV	DESCRIPTION	SIGNED	DATE	CLIENT
1	SIZE REDUCED, LEDS TOP & BOTTOM	N.I.D	20:3:19	
2	FURTHER REDUCTION, SCALE UPDATED	N.I.D	21:3:19	
3	FIXINGS UPDATED	N.I.D	26:3:19	
4	LETTERS FRET CUT, FIXING UPDATED	N.I.D	27:3:19	
5	REVISED LAYOUT, DEPTH REDUCED	N.I.D	15:4:19	

Column sign to Viaduct area

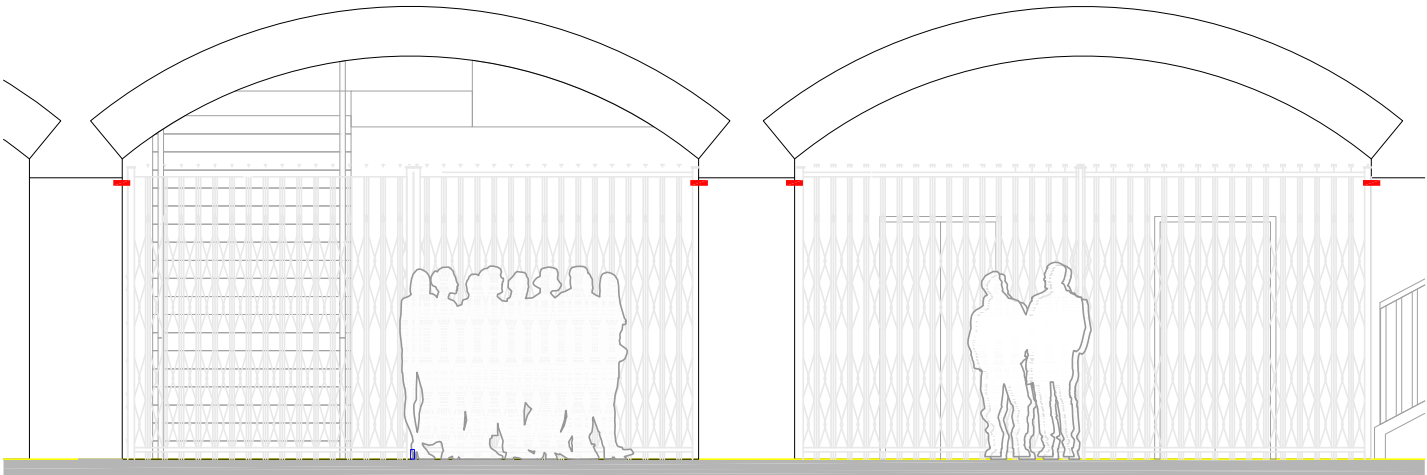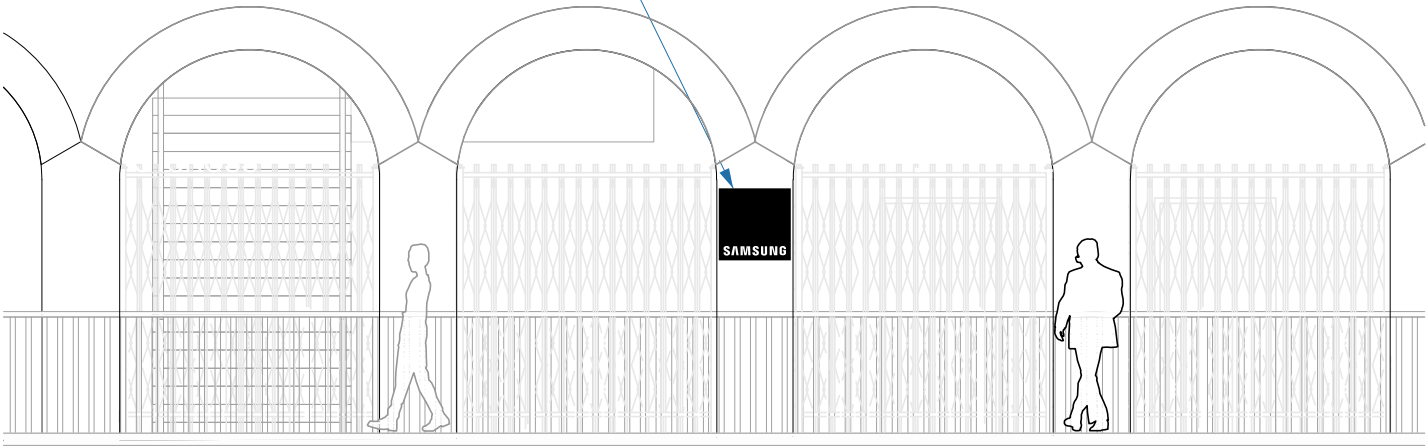

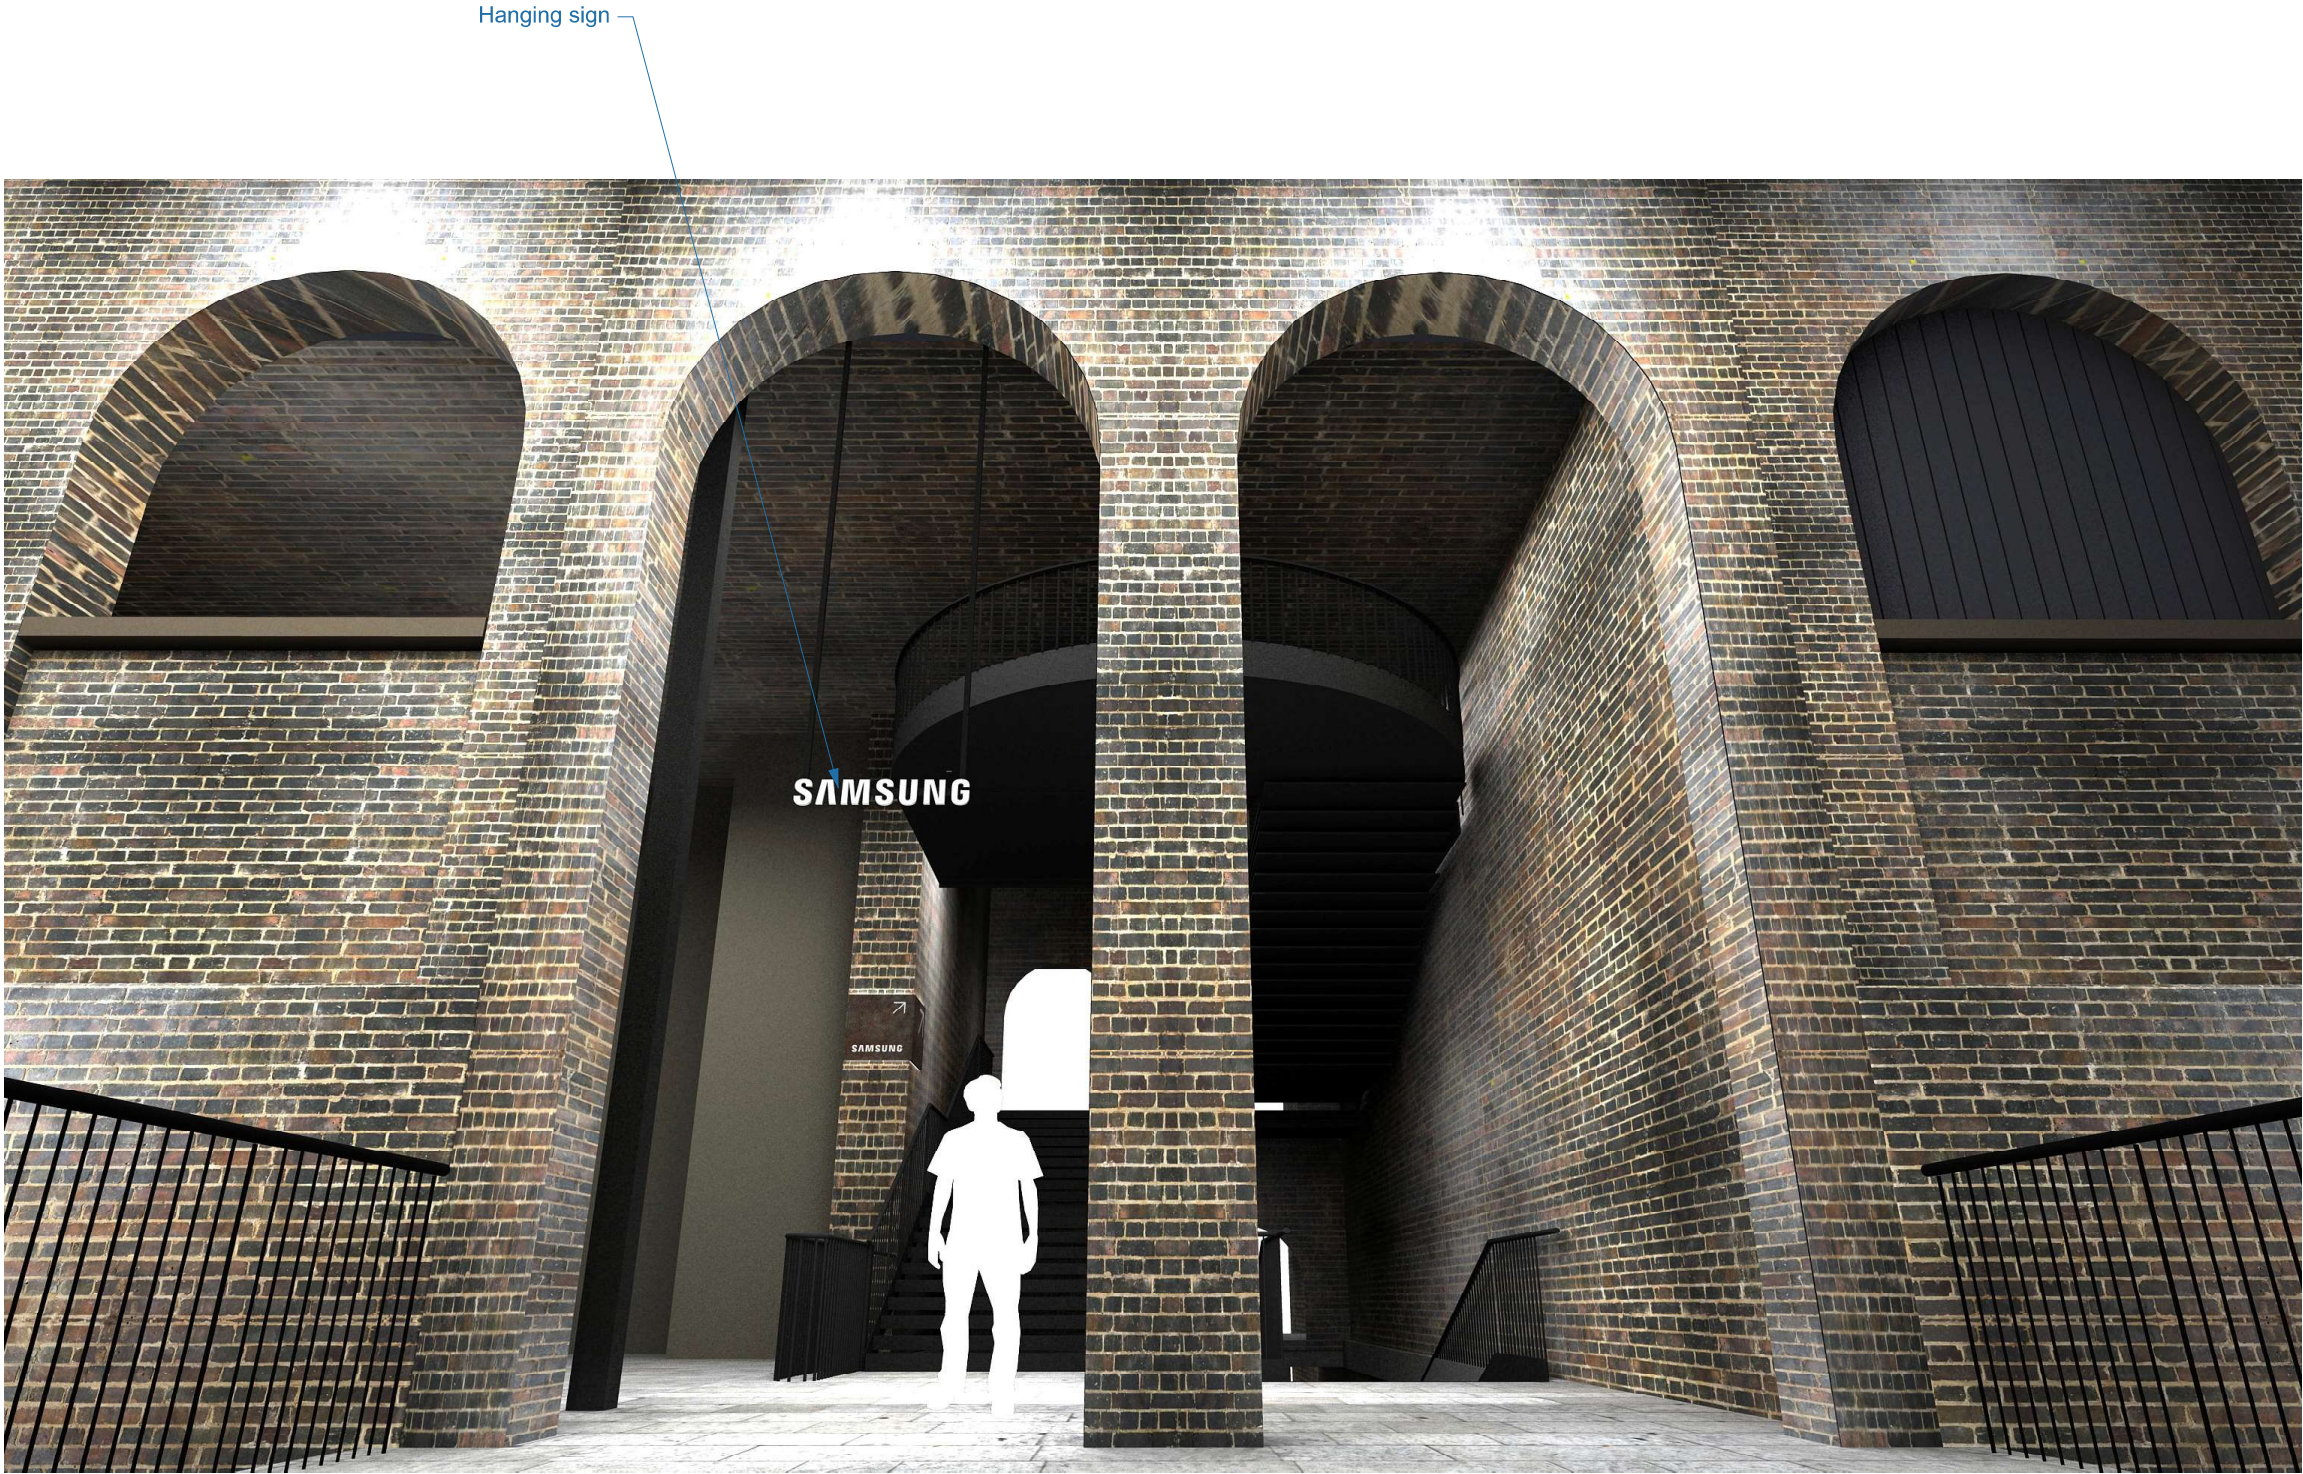

SIGN RISK

SIGN LOCATION

STANDARD	✕	INTERNAL	✕
HIGH		EXTERNAL	

ALL MEASUREMENTS ARE IN MILLIMETRES
UNLESS OTHERWISE STATED.

Drawn by:

N.DENTON

Date:

7:3:2019


Works Order No: 19114(5)

SAMSUNG
COAL DROPS YARD
STABLE STREET



HANGING SIGN TO STABLE STREET

DRG.No. **A2/A214689** REV 4 PAGE 2


REV	DESCRIPTION	SIGNED	DATE	CLIENT
1	REVISED CLAMPING DETAIL	N.I.D	20:3:19	
2	SCALE UPDATED, LOCATION UPDATED	N.I.D	20:3:19	
3	COLOUR UPDATED	N.I.D	27:3:19	
4	LETTER DEPTH REDUCED	N.I.D	16:4:19	

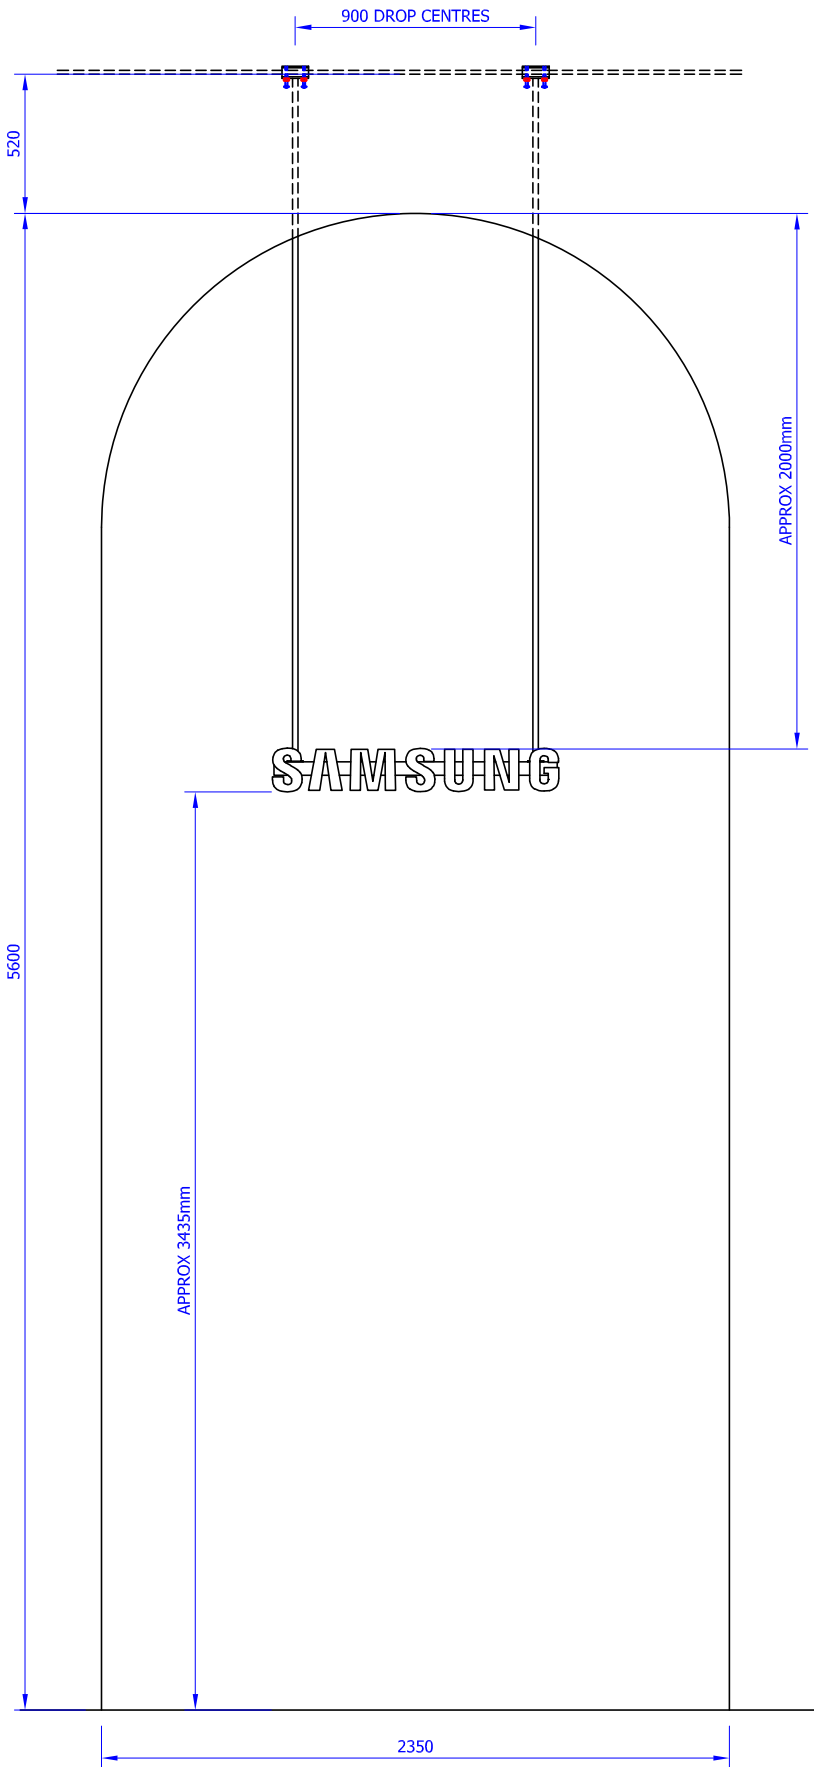


1:20 SCALE ELEVATION

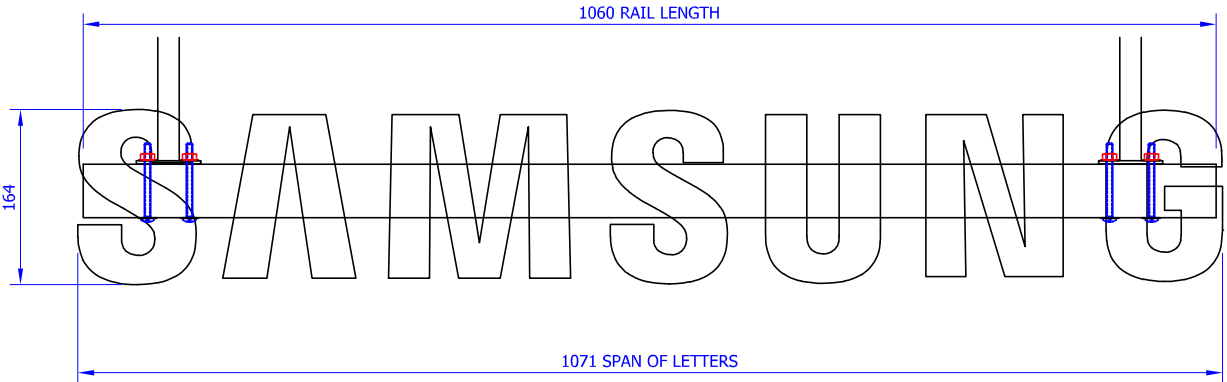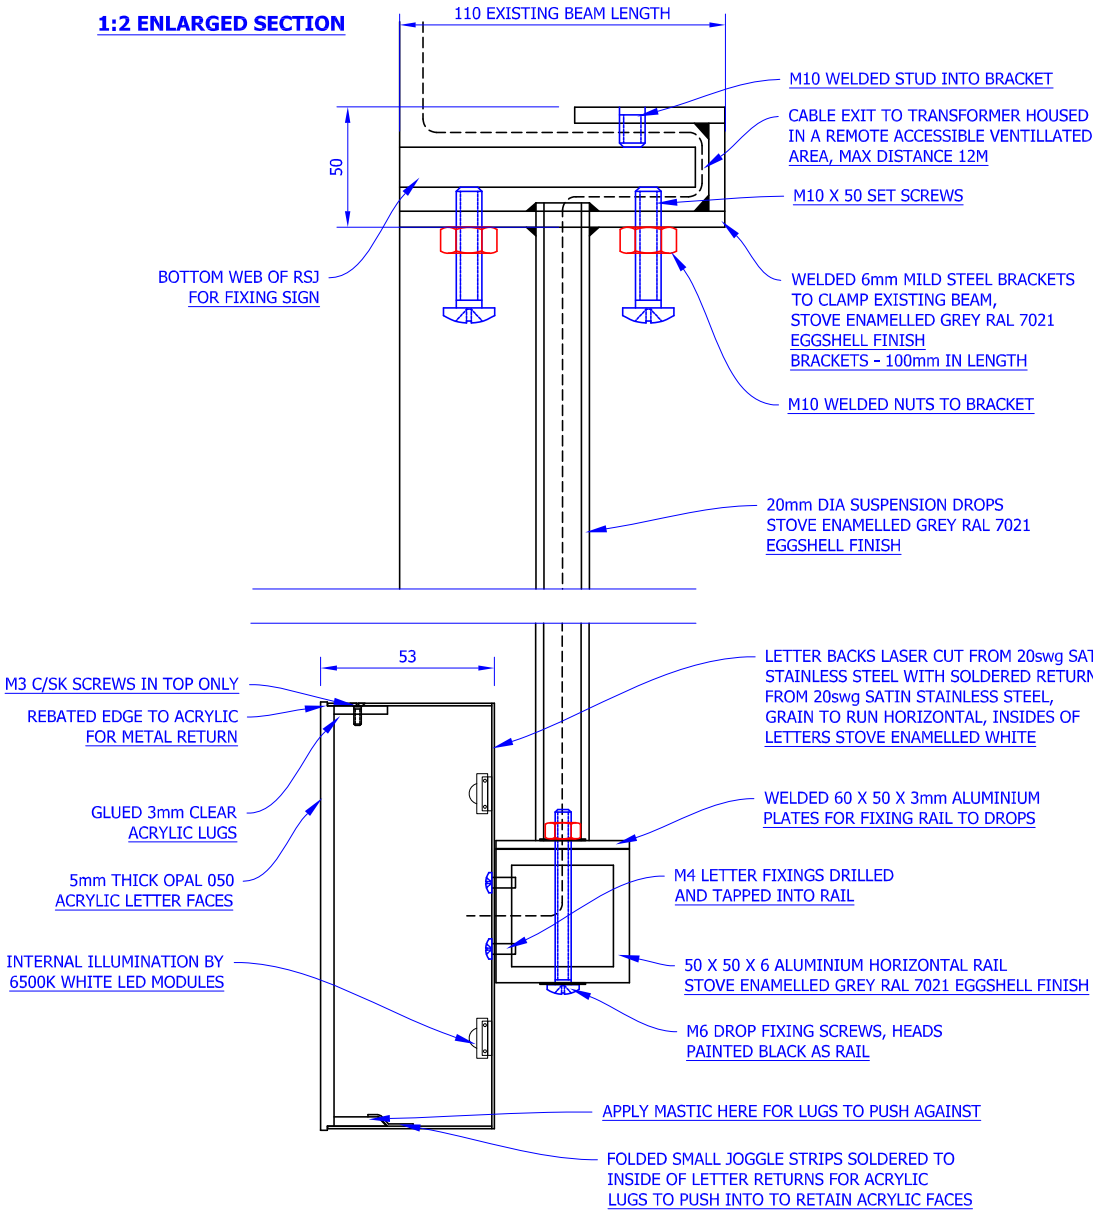

1:5 ENLARGED ELEVATION

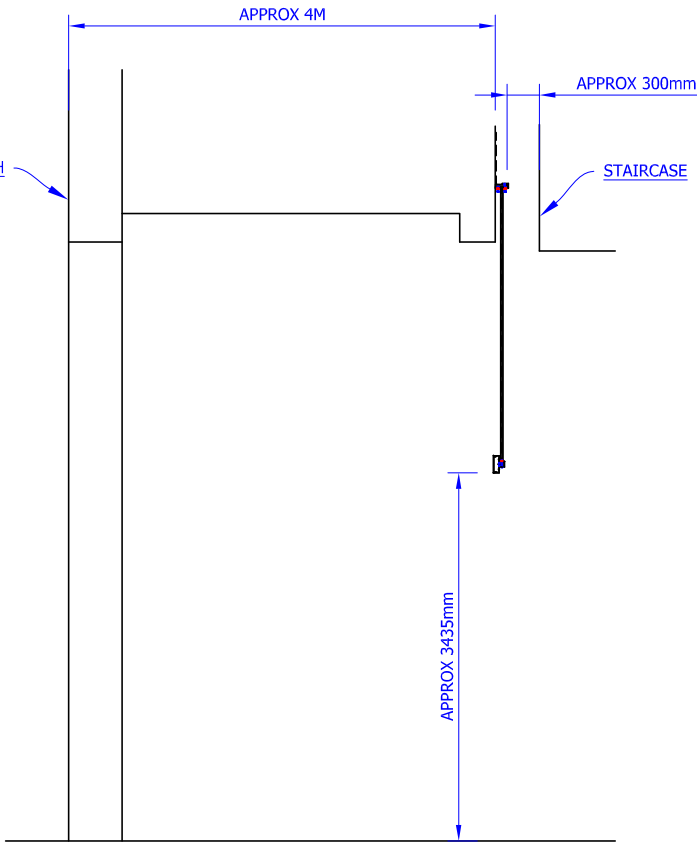

1:50 SCALE SECTION SHOWING LOCATION

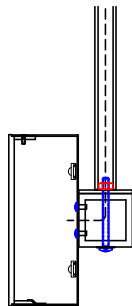

1:5 SCALE SECTION

SIGN RISK

SIGN LOCATION

STANDARD	✕	INTERNAL	✕
HIGH		EXTERNAL	

ALL MEASUREMENTS ARE IN MILLIMETRES
UNLESS OTHERWISE STATED.

Drawn by:

N.DENTON

Date:

7:3:2019


Works Order No: 19114(5)

SAMSUNG
COAL DROPS YARD
STABLE STREET

HANGING SIGN TO STABLE STREET

DRG.No. **A2/A214689** REV 4 PAGE 3

REV	DESCRIPTION	SIGNED	DATE	CLIENT
1	REVISED CLAMPING DETAIL	N.I.D	20:3:19	
2	SCALE UPDATED, LOCATION UPDATED	N.I.D	20:3:19	
3	COLOUR UPDATED	N.I.D	27:3:19	
4	SIGN DEPTH REDUCED	N.I.D	16:4:19	

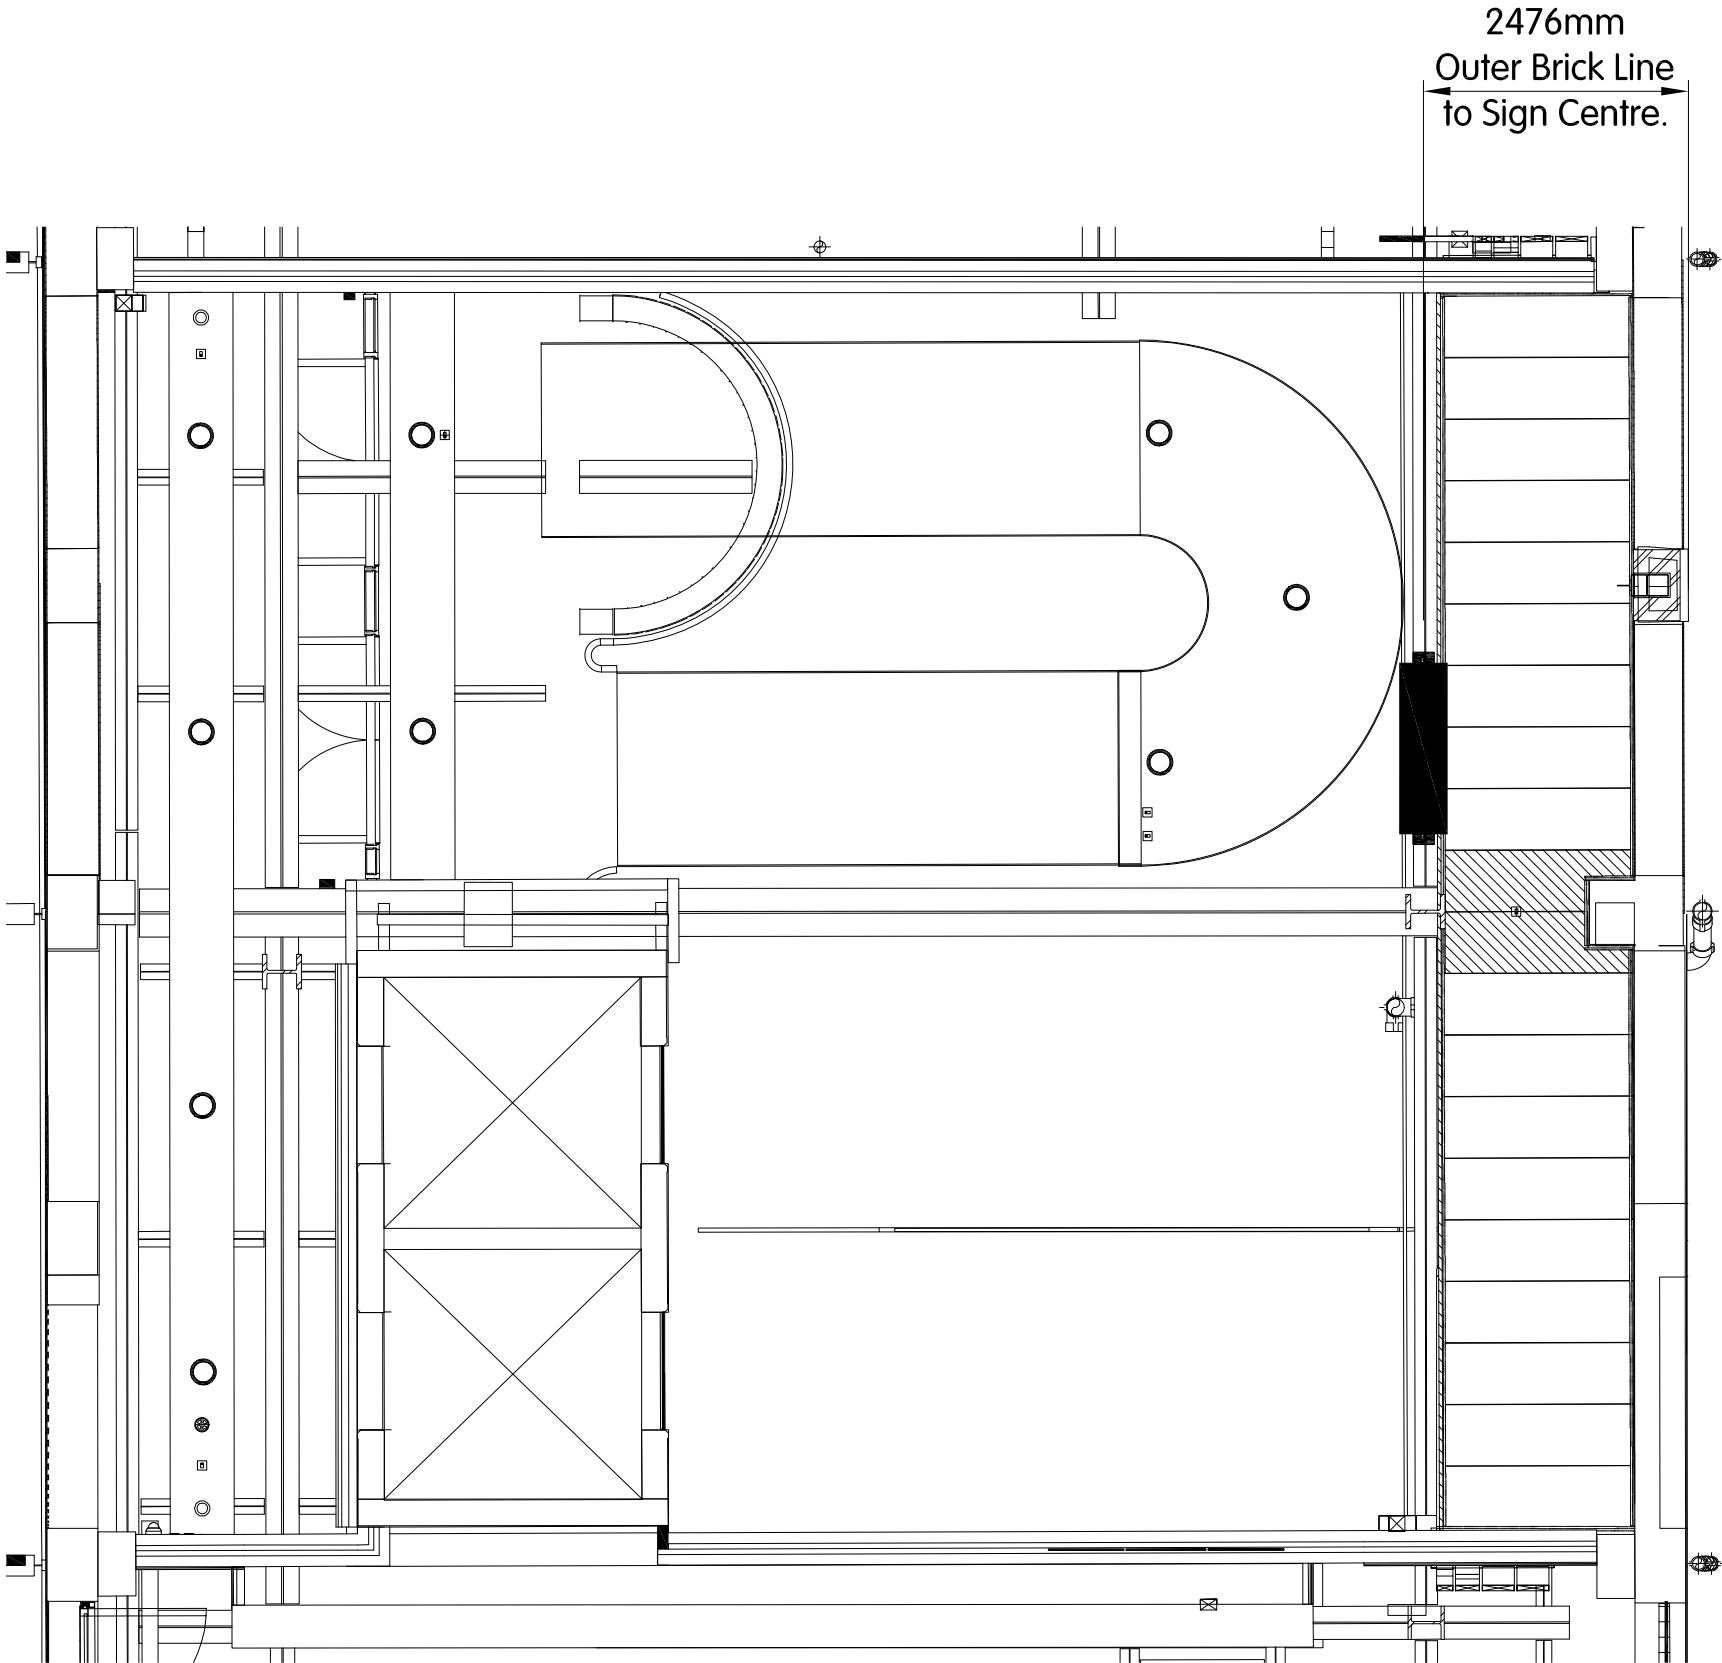

GF VIADUCT LEVEL - FEATURE CORE