



NOTES

Drawings for sketch purposes only
and not for construction.

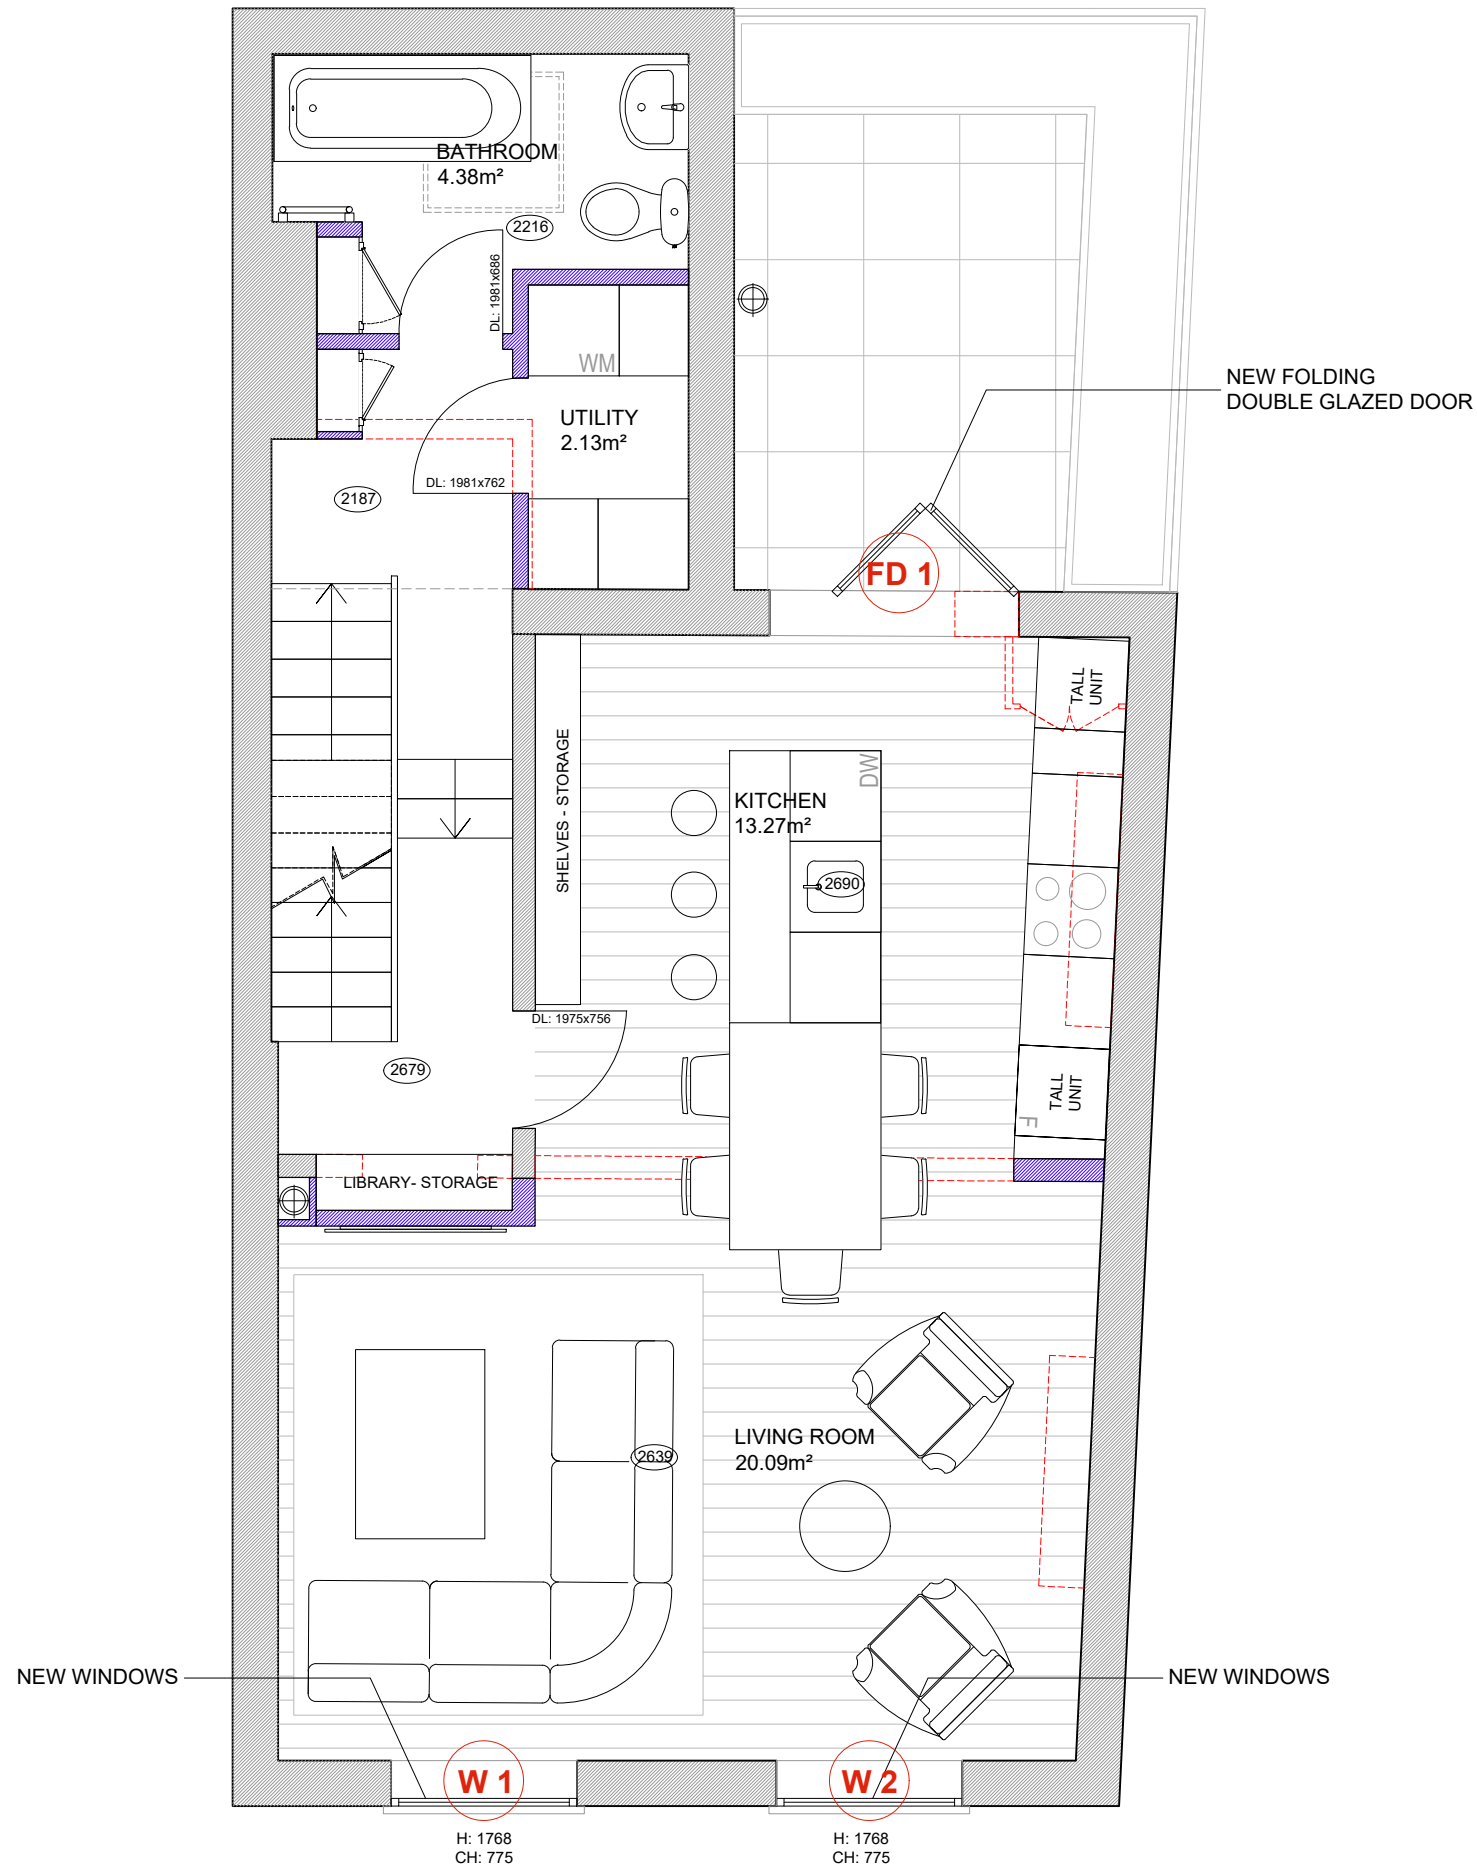

This drawing is copyright
USL Architects.

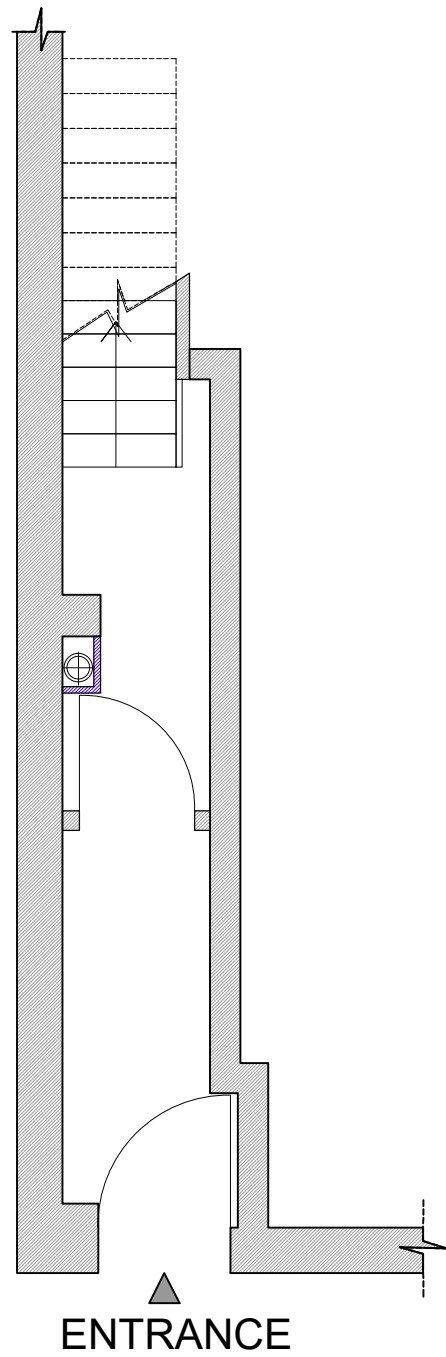

Ground floor
7 Progress Business Centre
Whittle Parkway
Burnham SL1 6DQ
England
usl@uslarchitects.co.uk

Job No.
19/CRT
Date
17/04/2019

Job
CHETWYND ROAD
65 Chetwynd Road
London
NW5 1BX

Drawing
**PROPOSED ENTRANCE AND
FIRST FLOOR**

Drawing No.	
CRT/PL/101	
Drn	Chk
CD	BK

Revision

