
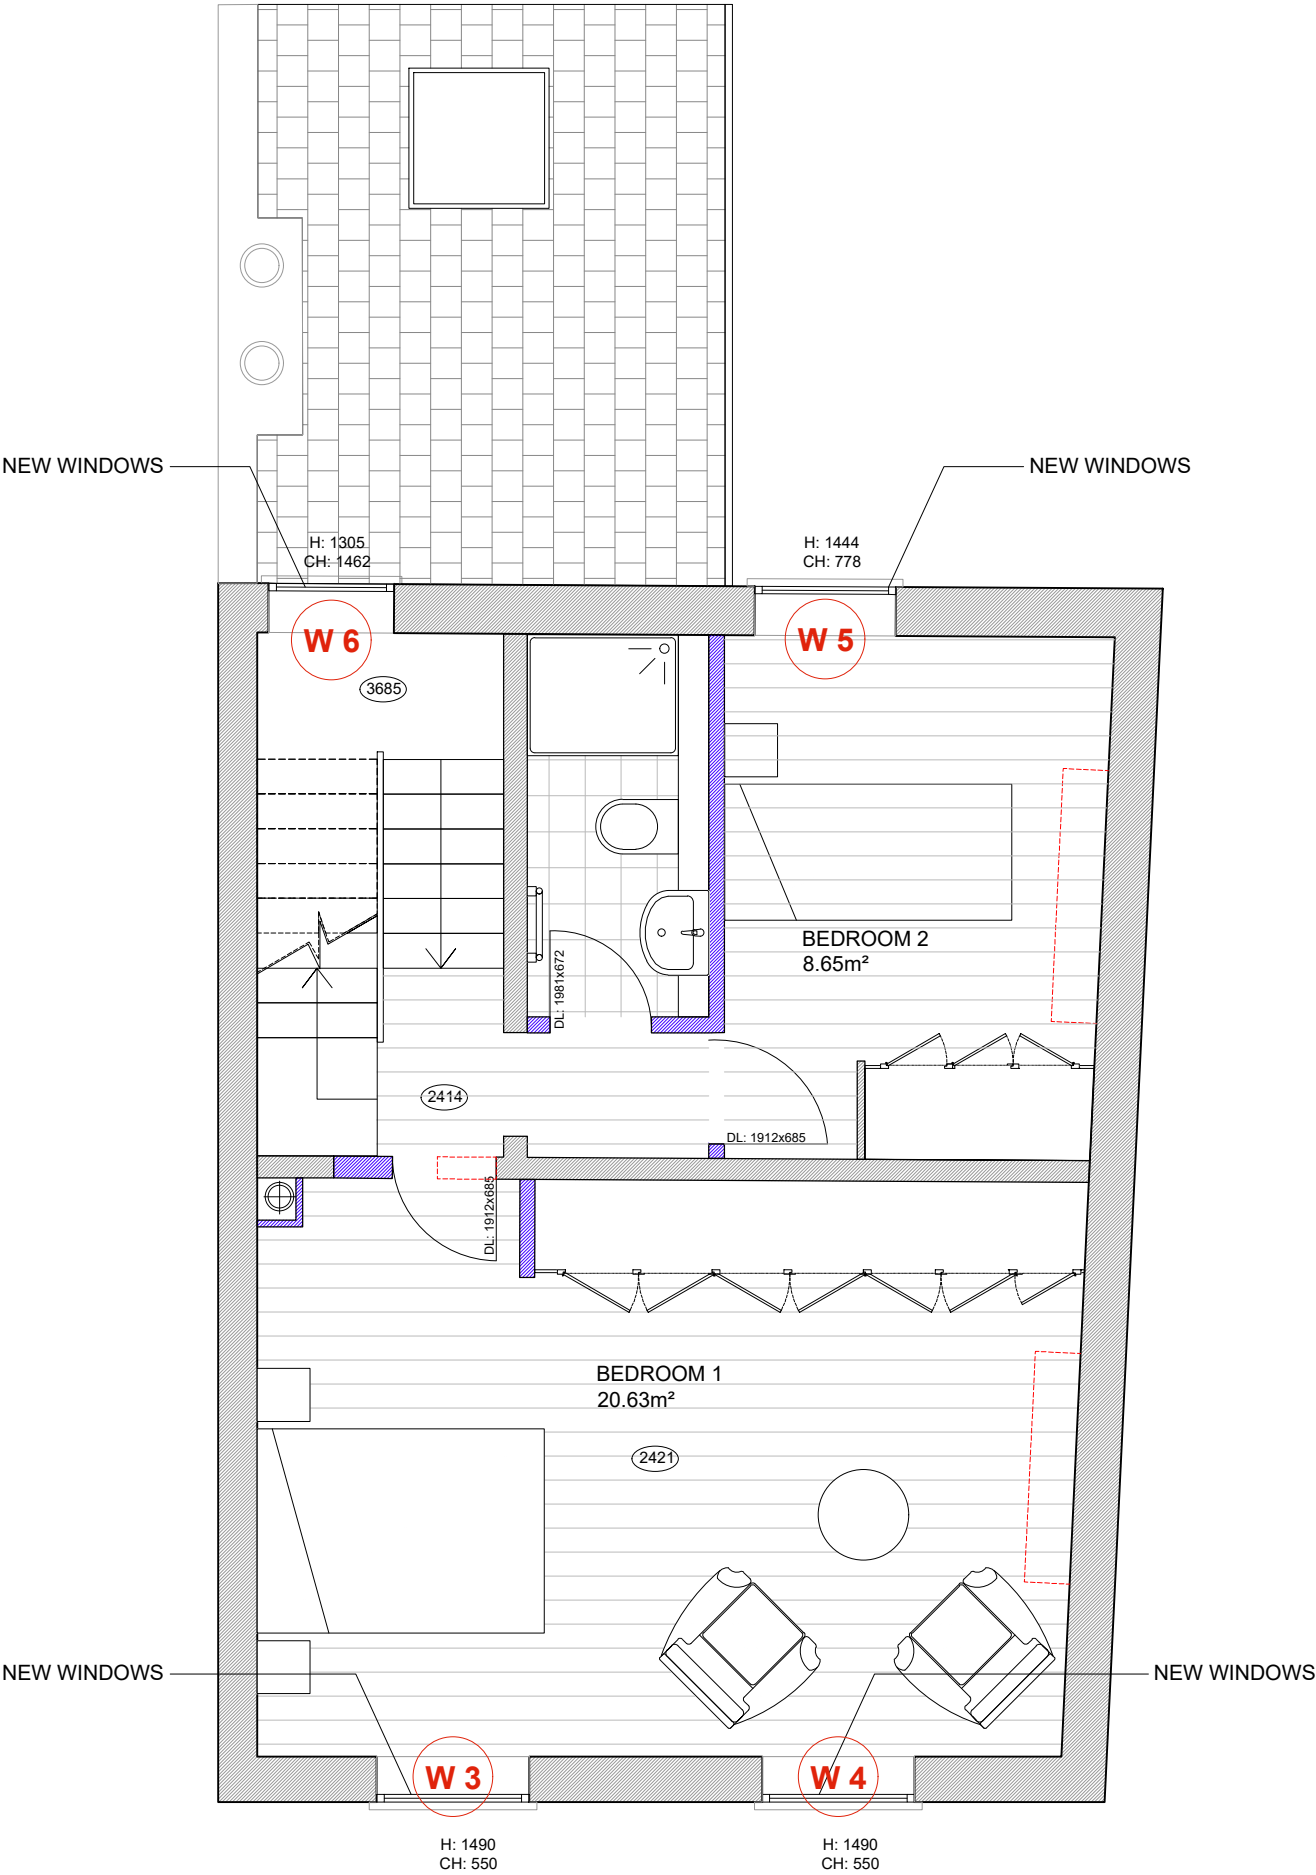
 


 

NOTES

Drawings for sketch purposes only
and not for construction.

This drawing is copyright
USL Architects.

	Ground floor 7 Progress Business Centre Whittle Parkway Burnham SL1 6DQ England usl@uslarchitects.co.uk	Job No.	Job	Drawing	Drawing No.		Revision		 PAPER SIZE: A3 SCALE 1:50
		19/CRT	CHETWYND ROAD 65 Chetwynd Road London NW5 1BX	PROPOSED SECOND FLOOR	CRT/PL/102				
		Date			Drn	Chk			
		17/04/2019			CD	BK			