




NOTES

Drawings for sketch purposes only
and not for construction.

This drawing is copyright
USL Architects.

	Ground floor 7 Progress Business Centre Whittle Parkway Burnham SL1 6DQ England usl@uslarchitects.co.uk	Job No. 19/CRT	Job CHETWYND ROAD 65 Chetwynd Road London NW5 1BX	Drawing PROPOSED LOFT	Drawing No. CRT/PL/103		Revision		 PAPER SIZE: A3 SCALE 1:50
	Date 17/04/2019	Drn Chk							
		CD			BK				