



North East Elevation- Existing and Proposed

Scale = 1:100
Print size = A4

Scale Bar

0m 1m 2m 3m 4m

Mr & Mrs Madahar
131 Goldhurst Terrace
London
NW6 3EU

Vivaldi Construction Ltd
Registered in
England & Wales
Company No: 3937408

Registered Office:
6 Vine Close
Nottingham
NG13 0FW

External walls

London stock brick to match existing house as closely as possible

Flat roof sections

External finish grey fibreglass

Atriums and skylights


Structure aluminium
Anthracite grey
Glass - toughened glass sealed units

Window

Timber - painted white

Door - Composite door

Existing

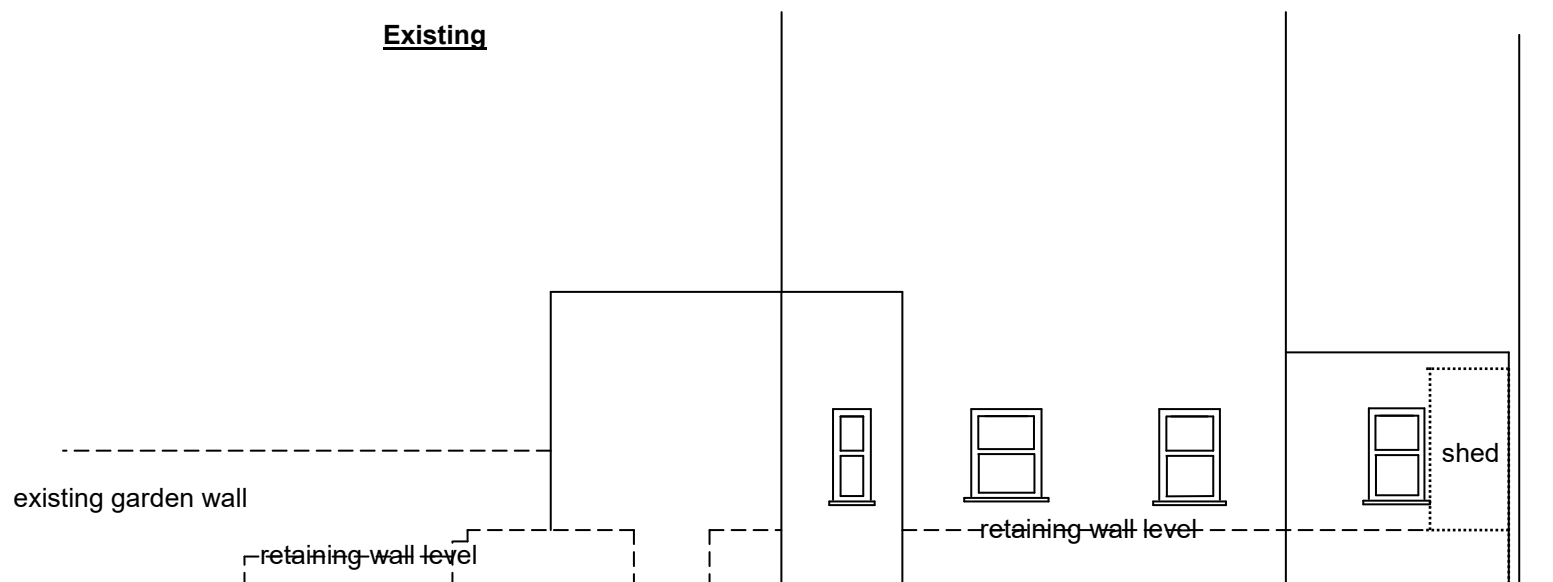

Proposed

