




SECOND FLOOR

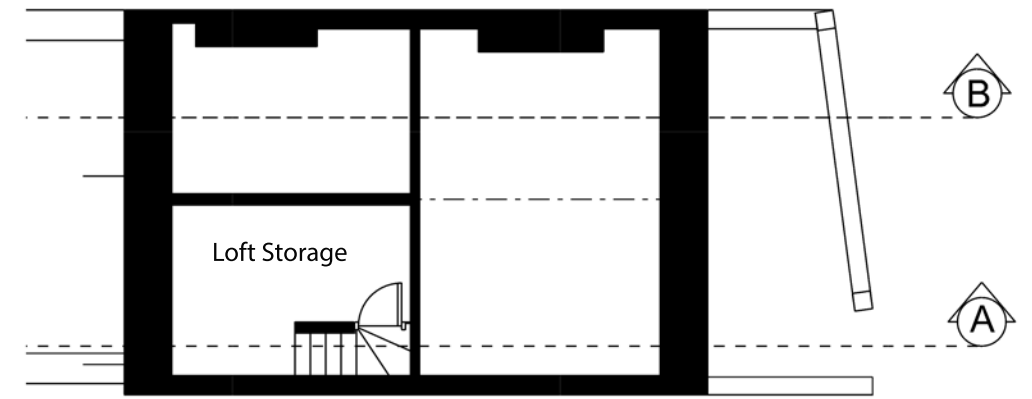

LOFT

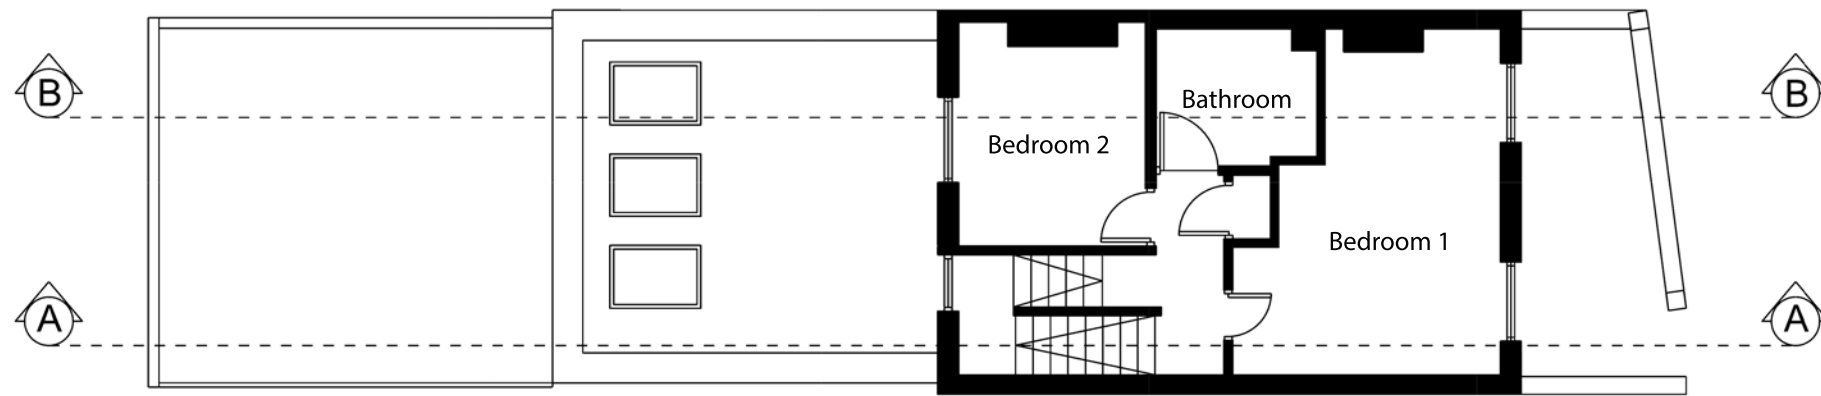

FIRST FLOOR

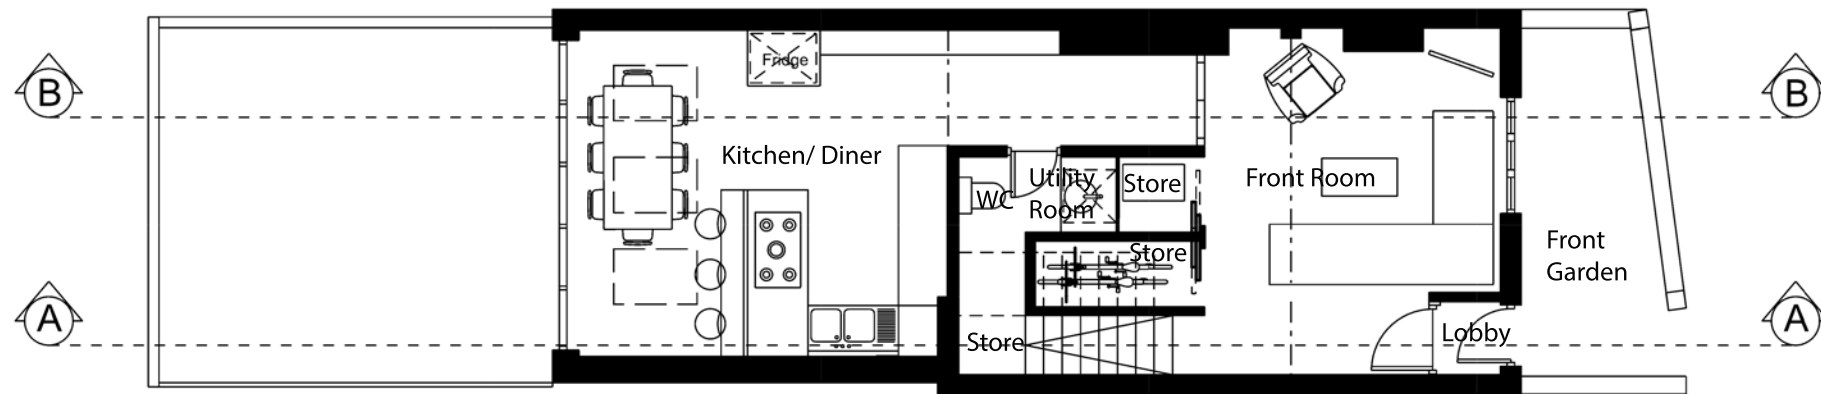

APPROVED GROUND FLOOR 2018/6250/P



REV A 14.03.19 - SR First Revision
 REV A 26.04.19 - SR text amended

Project Name
Project Number
Drawing Name

Drawing Number
Drawn By

21 Grafton Crescent,
 NW18SL
 Existing Plans

 100_GC_GP
 SR



www.Nudgegroup.com
Revision REV B
Scale 1:100 @ A3