


## **PROPOSED BASEMENT PLAN**

⊥\_\_\_<sup>3m</sup> 1:50 @ A1

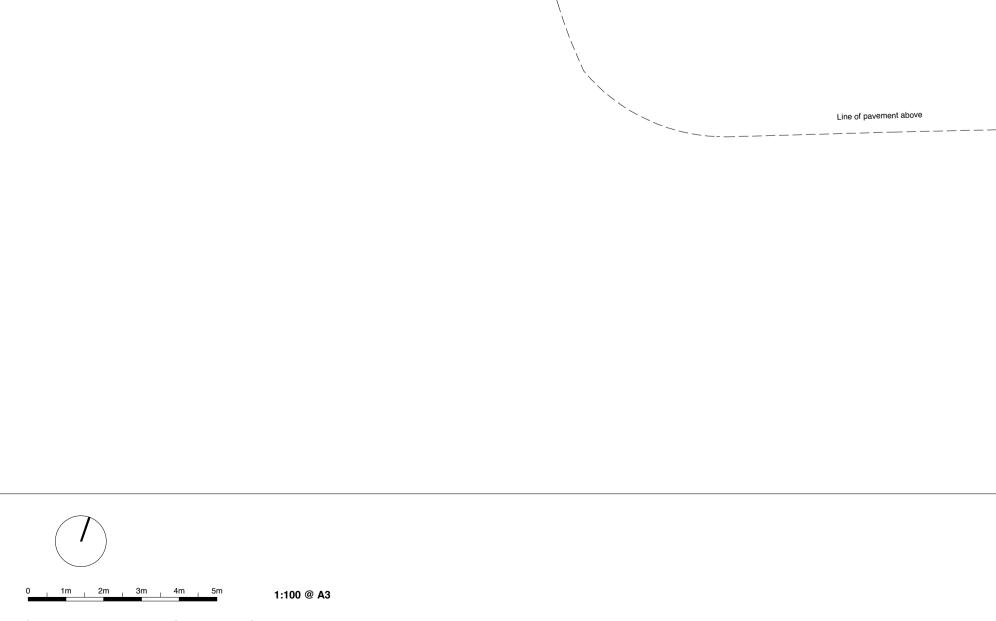

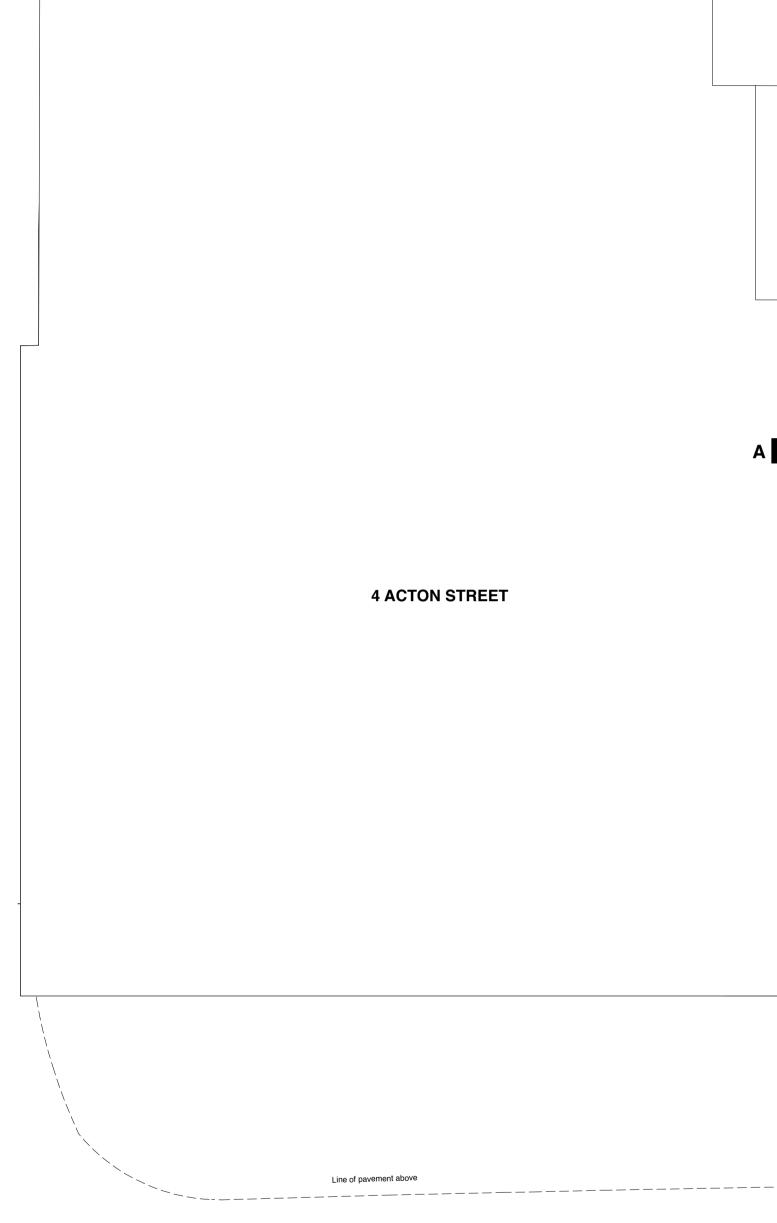

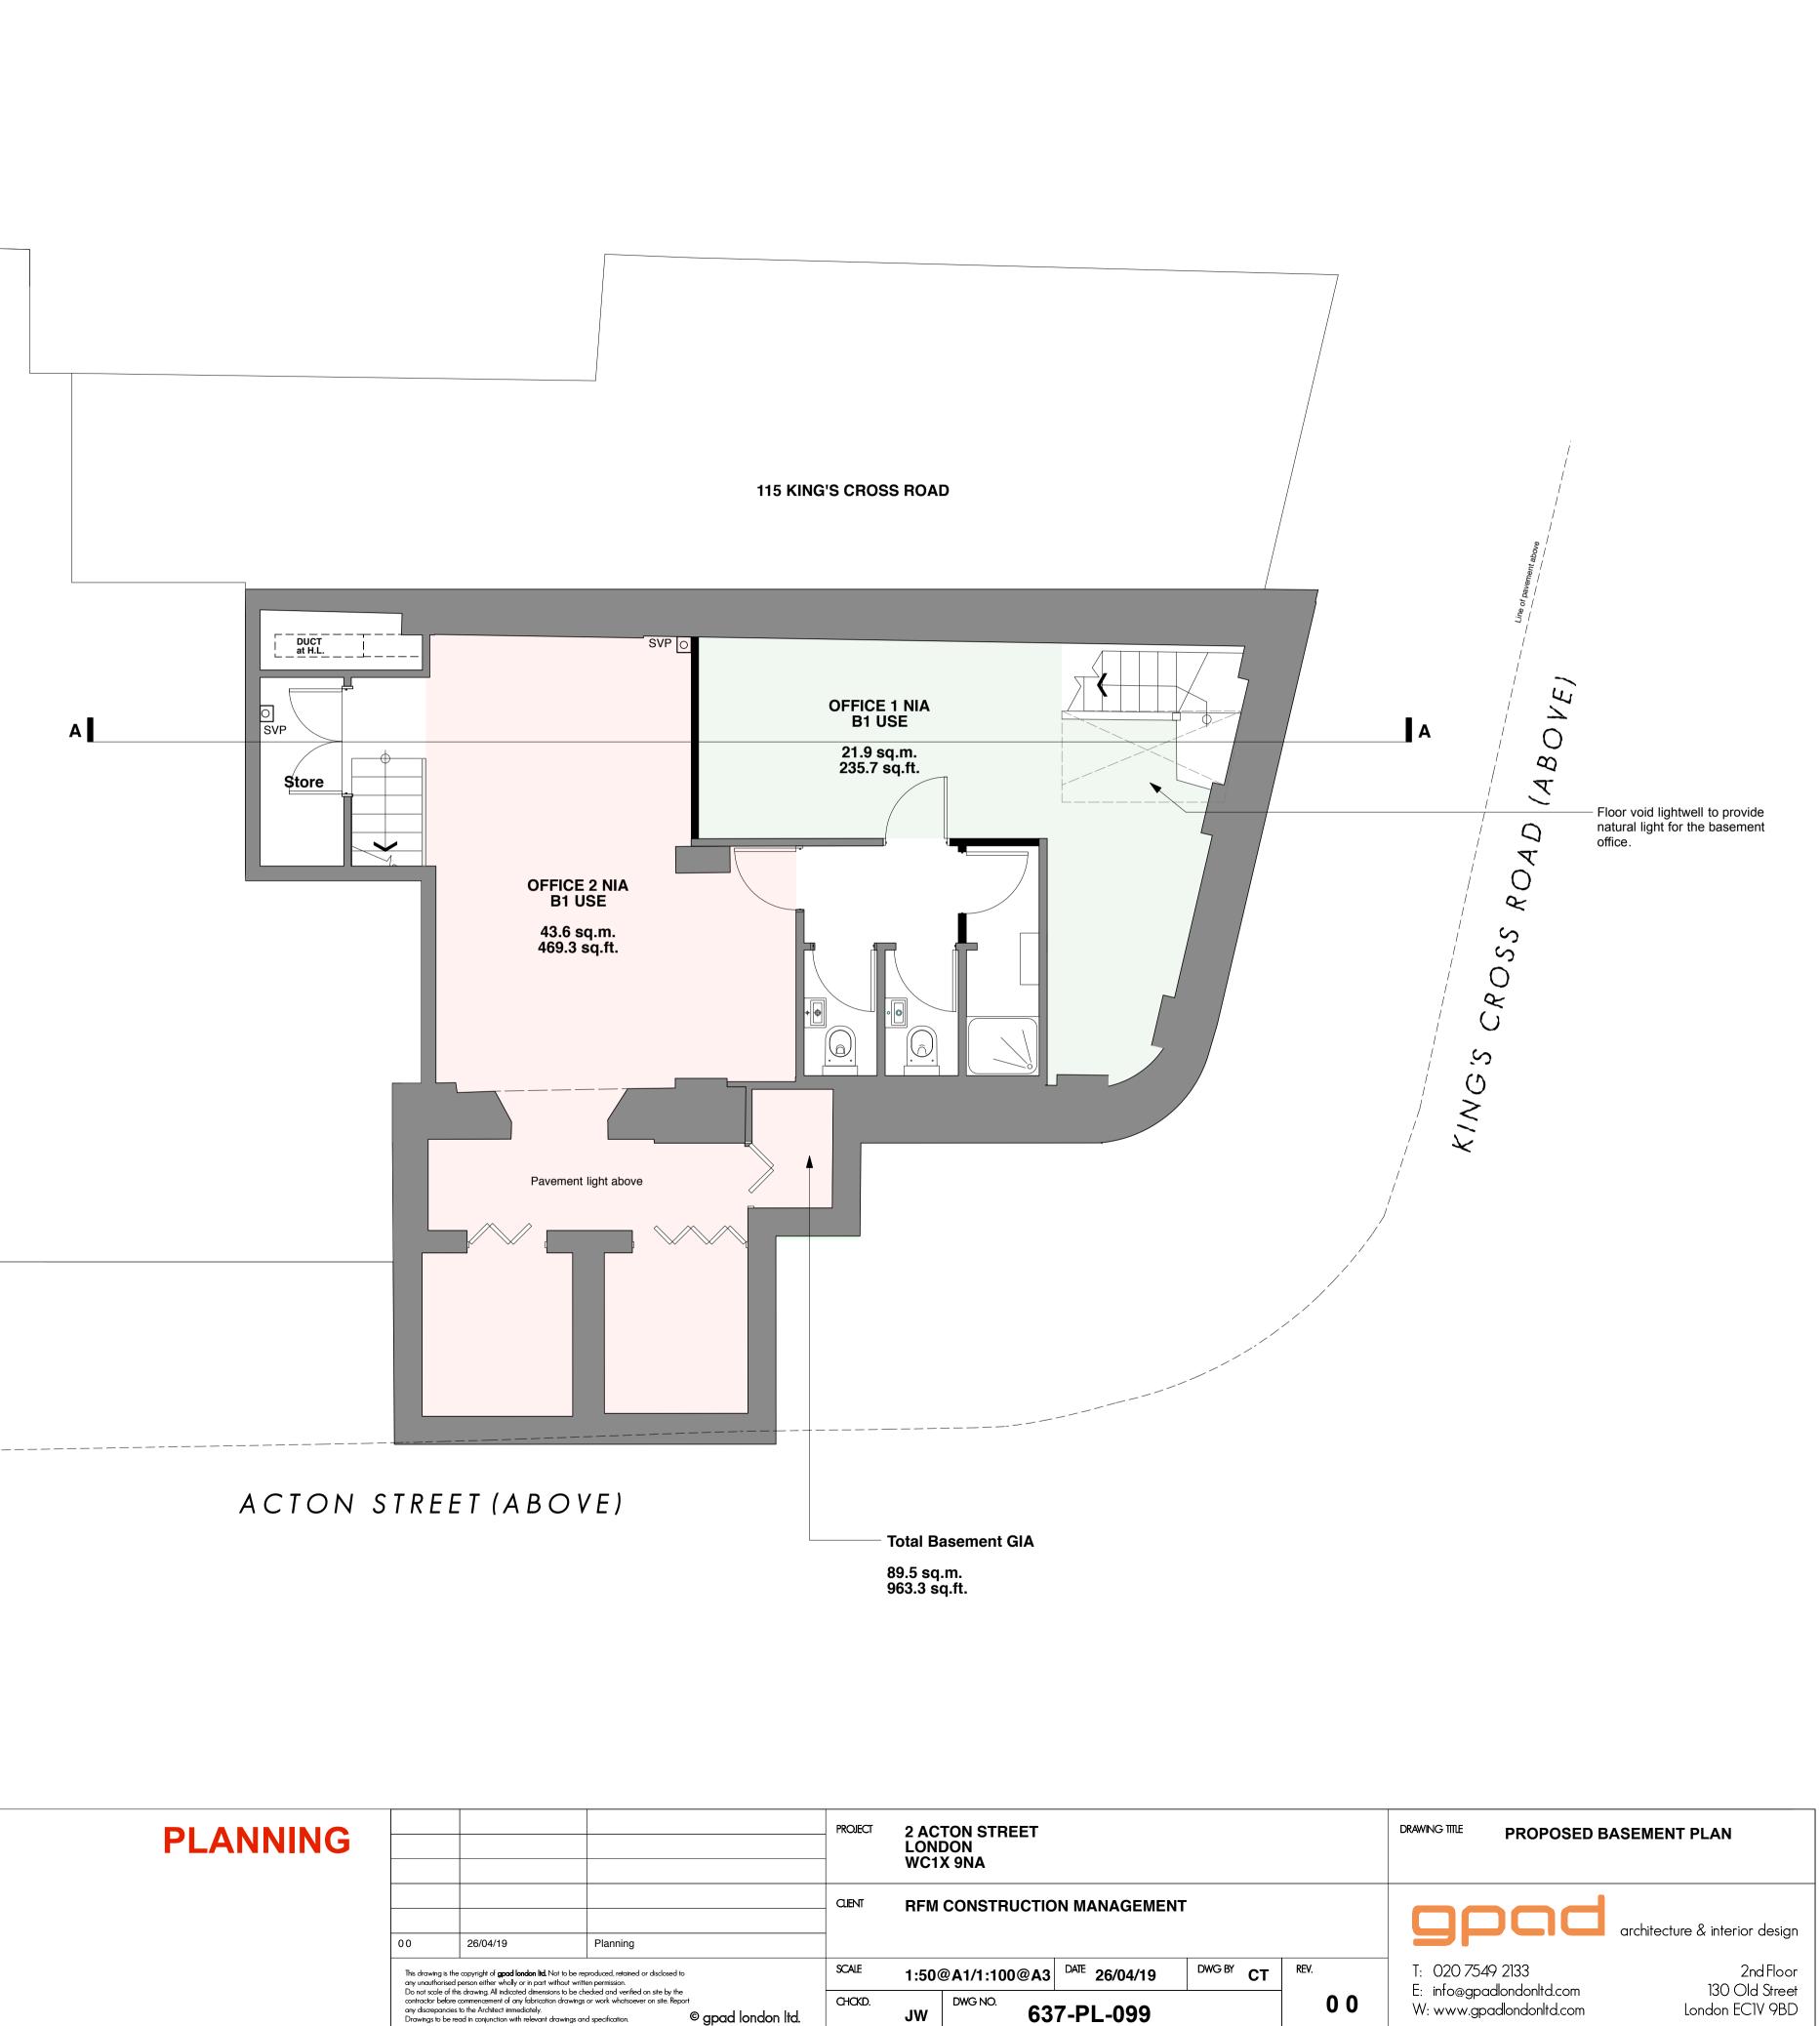

PLANNING PROJECT 2 ACTON STREET   LONDON WC1X 9NA	
	IANAGEM
0 0 26/04/19 Planning	
This drawing is the copyright of <b>goad london ltd.</b> Not to be reproduced, retained or disclosed to any unauthorised person either wholly or in part without written permission.	℡ 26/04/19
Do not scale of this drawing. All indicated dimensions to be checked and verified on site by the contractor before commencement of any fabrication drawings or work whatsoever on site. Report any discrepancies to the Architect immediately. Drawings to be read in conjunction with relevant drawings and specification.	PL-099