


01 PRE-EXISTING SECTION AA TO FRONT OF 76 FORDWYCH ROAD
1:25 @ A1; 1:50 @ A3

NOTES:

ALL RIGHTS DESCRIBED IN CHAPTER IV OF THE COPYRIGHT AND PATENTS ACT 1988 HAVE BEEN GENERALLY ASSERTED
DRAWINGS BASED ON SURVEY INFORMATION PROVIDED BY xxxx. SURVEY CONTACT DETAILS: xxxx. ASSUMED BOUNDARY LINE - TO BE CONFIRMED BY SURVEY COMPANY
DRAWINGS ARE NOT FOR CONSTRUCTION UNLESS OTHERWISE STATED.
REPORT ANY DRAWING INCONSISTENCIES TO THE ARCHITECT IMMEDIATELY. ARCHITECT TO BE ADVISED OF ANY VARIATION BETWEEN DRAWINGS AND SITE CONDITIONS.
DO NOT SCALE FROM THIS DRAWING - ALL DIMENSIONS TO BE CHECKED ON SITE.

MECHANICAL SERVICES AND DRAINAGE INFORMATION PROVIDED BY xxxx
CONTACT DETAILS: XXXX
STRUCTURAL INFORMATION PREPARED BY xxxx
CONTACT DETAILS: XXXX

UNDER THE CDM REGULATIONS 2015 (THE HEALTH & SAFETY AT WORK ACT 1974), ONE OF THE RESPONSIBILITIES OF THE CLIENT IS TO APPOINT A PRINCIPAL DESIGNER. RDA DO NOT OFFER ANY ADVICE WITH REGARDS TO CDM, UNLESS SPECIFICALLY APPOINTED, AND THIS WOULD REQUIRE THE CLIENT APPOINTING A CDM CONSULTANT TO ADVISE RDA DIRECTLY AS THE 'PRINCIPAL DESIGNER'.

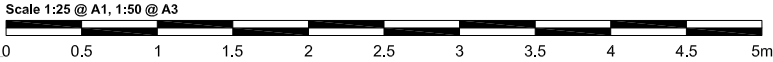

REVISIONS:

/

RODIĆ DAVIDSON ARCHITECTS is the trading name of bdAr Ltd

Client AKELIUS RESIDENTIAL LIMITED		Project 76 FORDWYCH ROAD, LONDON, NW2 3TH	
Scale 1:25 @ A1 / 1:50 @ A3		Drawn by AM/ER	Drawing Title PRE-EXISTING SECTION AA TO FRONT OF PROPERTY
Project No. RD_0977	Date APRIL 2019	Checked by ID	Drawing No. PL.02.100 Rev /

FOR PLANNING

RODIĆ DAVIDSON ARCHITECTS

1 Pied Bull Yard
London WC1A 2AE
t: +44 (0)207 043 3551
f: +44 (0)207 043 3552

www.rodicdavidson.co.uk