


01 SITE LOCATION PLAN
Scale 1:500 @ A1, 1:1000 @ A3



02 SITE LOCATION PLAN
Scale 1:1250 @ A1, 1:2500 @ A3

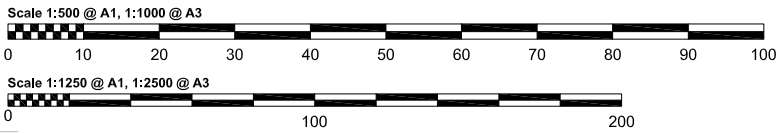

NOTES:

ALL RIGHTS DESCRIBED IN CHAPTER IV OF THE COPYRIGHT AND PATENTS ACT 1988 HAVE BEEN GENERALLY ASSERTED

DRAWINGS BASED ON SURVEY INFORMATION PROVIDED BY xxxx. SURVEY CONTACT DETAILS: xxxx. ASSUMED BOUNDARY LINE - TO BE CONFIRMED BY SURVEY COMPANY

DRAWINGS ARE NOT FOR CONSTRUCTION UNLESS OTHERWISE STATED.

REPORT ANY DRAWING INCONSISTENCIES TO THE ARCHITECT IMMEDIATELY. ARCHITECT TO BE ADVISED OF ANY VARIATION BETWEEN DRAWINGS AND SITE CONDITIONS.

DO NOT SCALE FROM THIS DRAWING - ALL DIMENSIONS TO BE CHECKED ON SITE.

MECHANICAL SERVICES AND DRAINAGE INFORMATION PROVIDED BY xxxx

CONTACT DETAILS: XXXXX

STRUCTURAL INFORMATION PREPARED BY xxxx

CONTACT DETAILS: XXXXX

UNDER THE CDM REGULATIONS 2015 (THE HEALTH & SAFETY AT WORK ACT 1974), ONE OF THE RESPONSIBILITIES OF THE CLIENT IS TO APPOINT A PRINCIPAL DESIGNER. RDA DO NOT OFFER ANY ADVICE WITH REGARDS TO CDM, UNLESS SPECIFICALLY APPOINTED, AND THIS WOULD REQUIRE THE CLIENT APPOINTING A CDM CONSULTANT TO ADVISE RDA DIRECTLY AS THE PRINCIPAL DESIGNER.

REVISIONS:

/

RODIĆ DAVIDSON ARCHITECTS® is the trading name of bdAr ltd

| | | | | | | | |
|-------------|------------|-----------------------------|-------------|----------|-----------------------------------|--|---|
| | Client | AKELIUS RESIDENTIAL LIMITED | | Project | 76 FORDWYCH ROAD, LONDON, NW2 3TH | | RODIĆ DAVIDSON ARCHITECTS 1 Pied Bull Yard London WC1A 2AE t: +44 (0)207 043 3551 f: +44 (0)207 043 3552 www.rodicdavidson.co.uk |
| | Scale | As shown | | Drawn by | AM/ER | | |
| Project No. | Date | Checked by | Drawing No. | Rev | | | |
| RD_0977 | APRIL 2019 | ID | PL.01.000 | / | | | |
| | | | | | | | |